





BLOCK 3

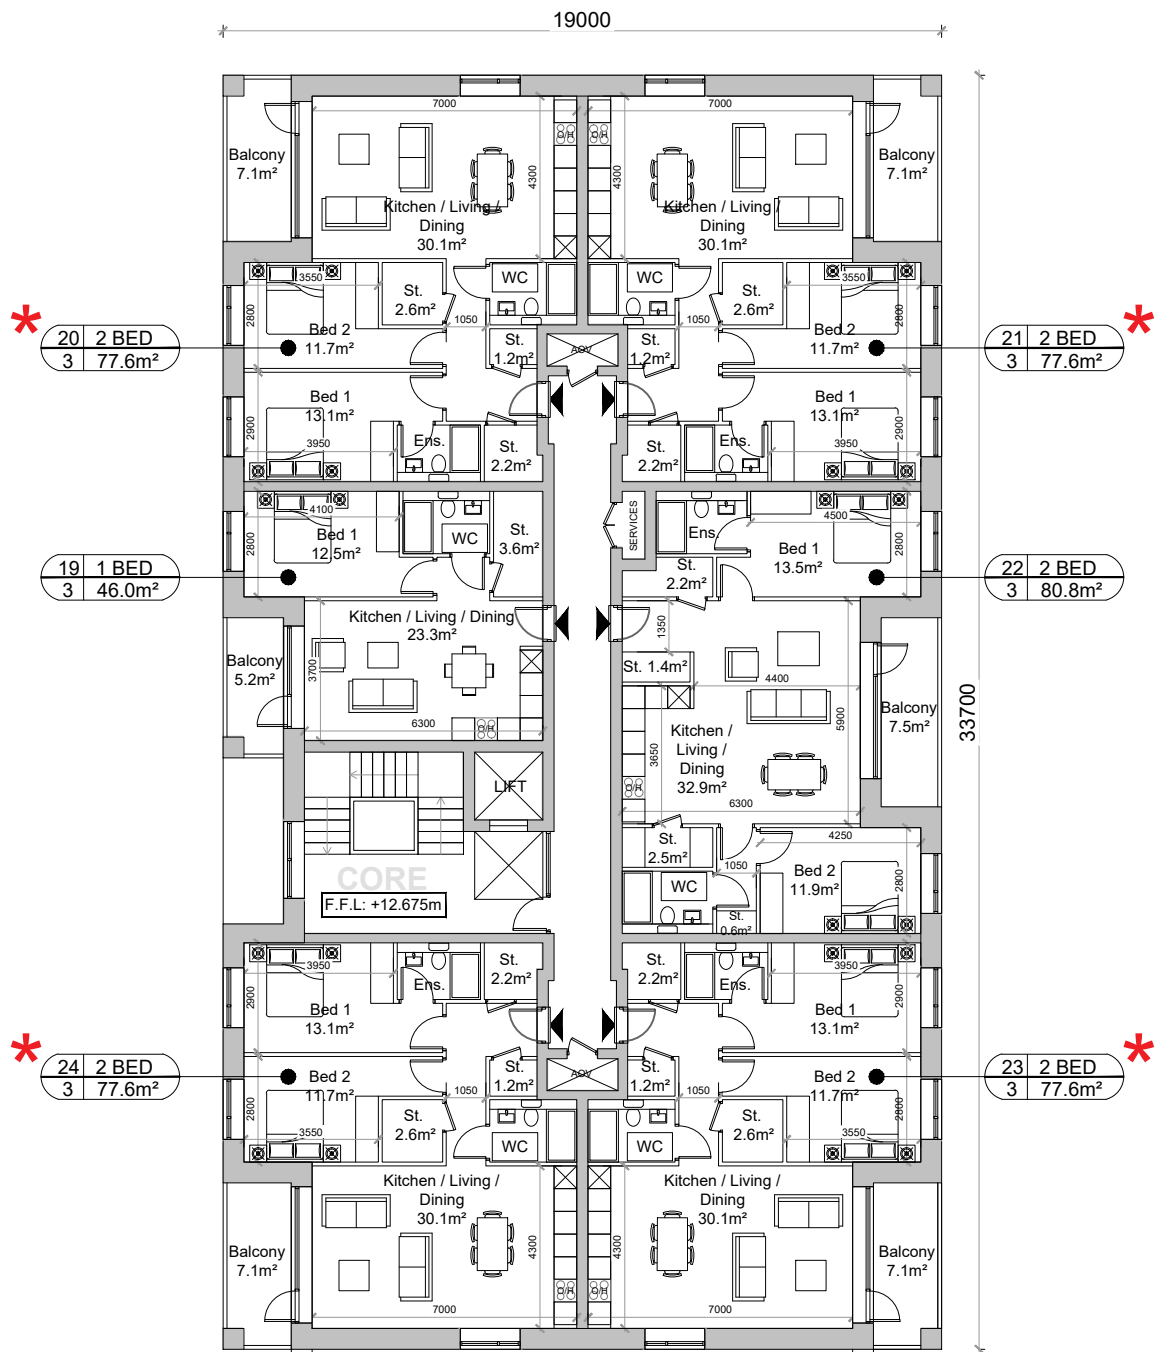


BLOCK 2

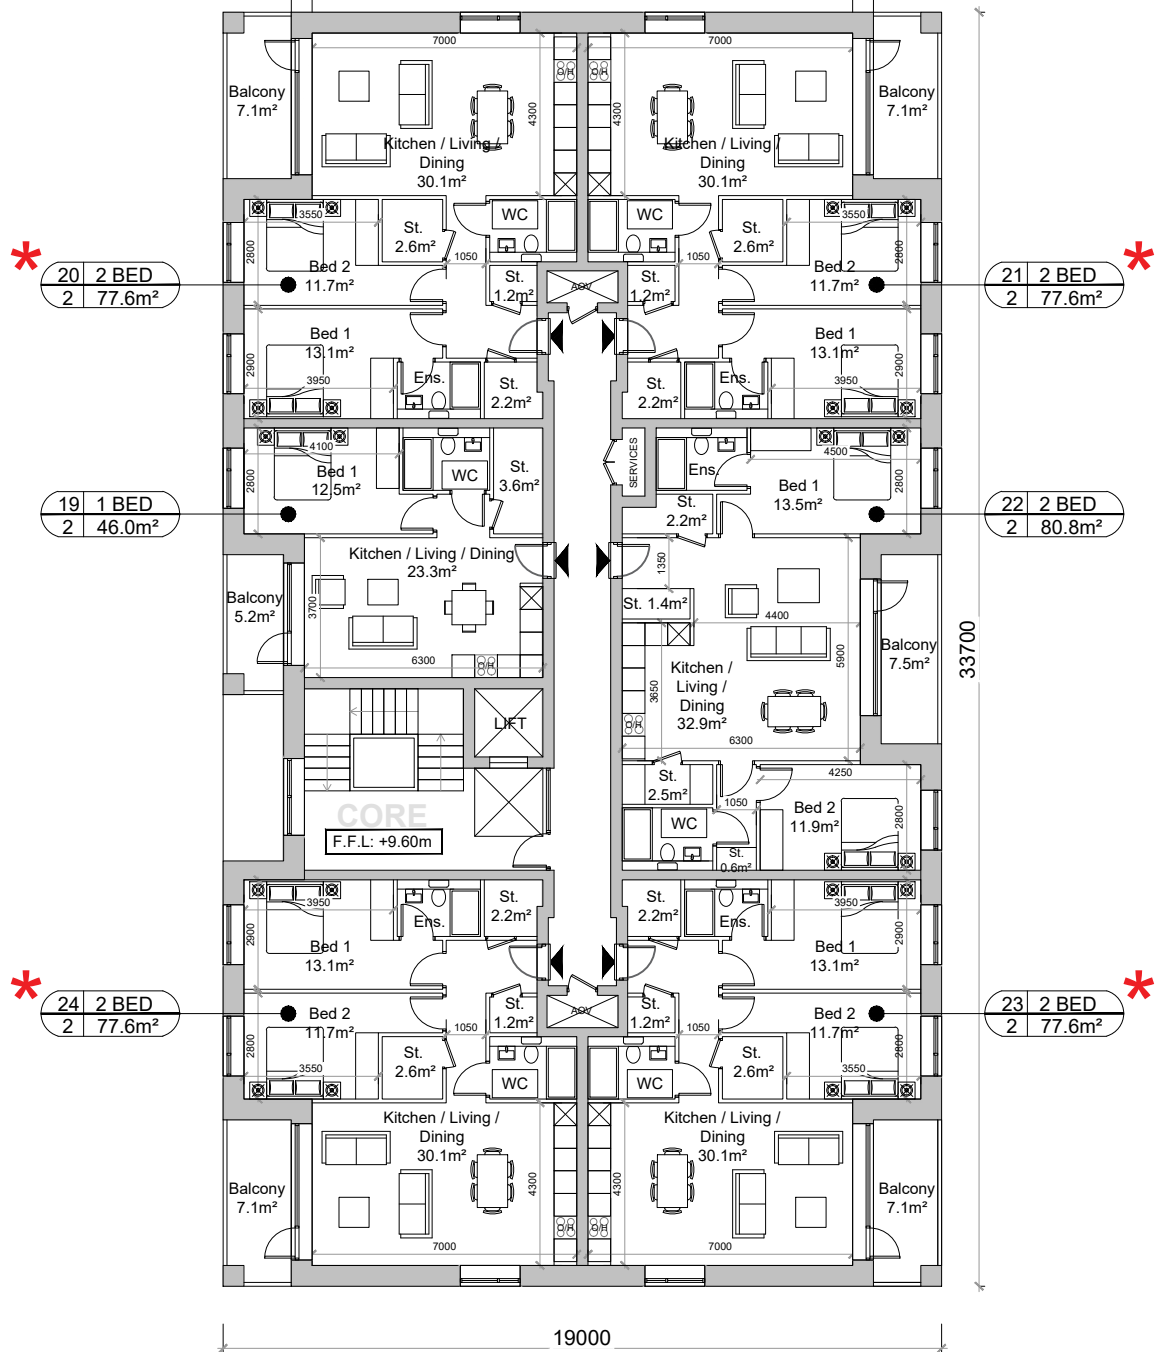

THIRD FLOOR PLAN
SCALE 1:200

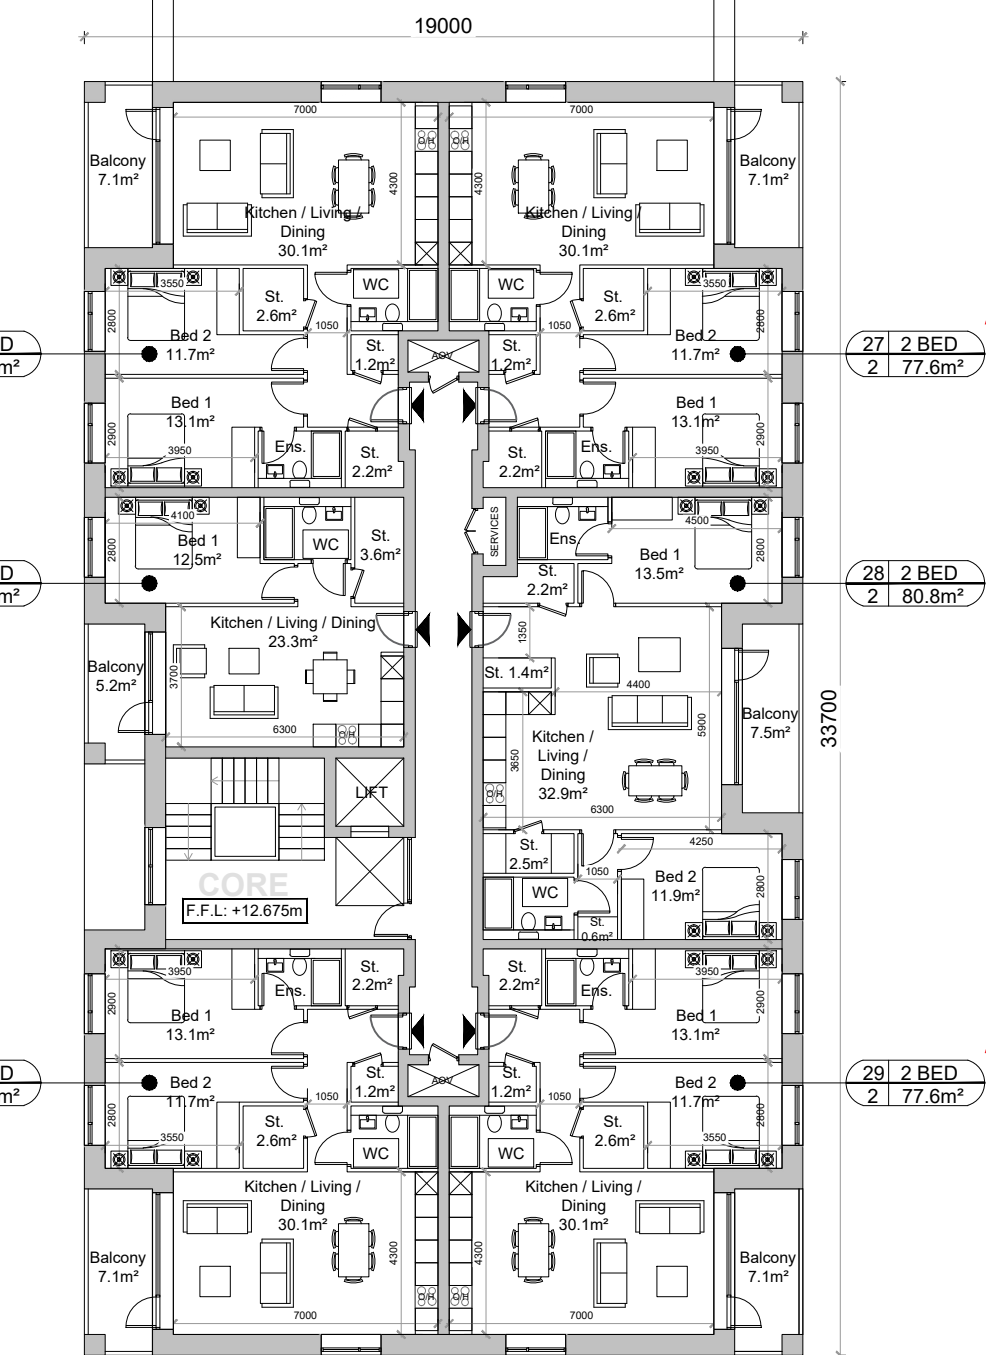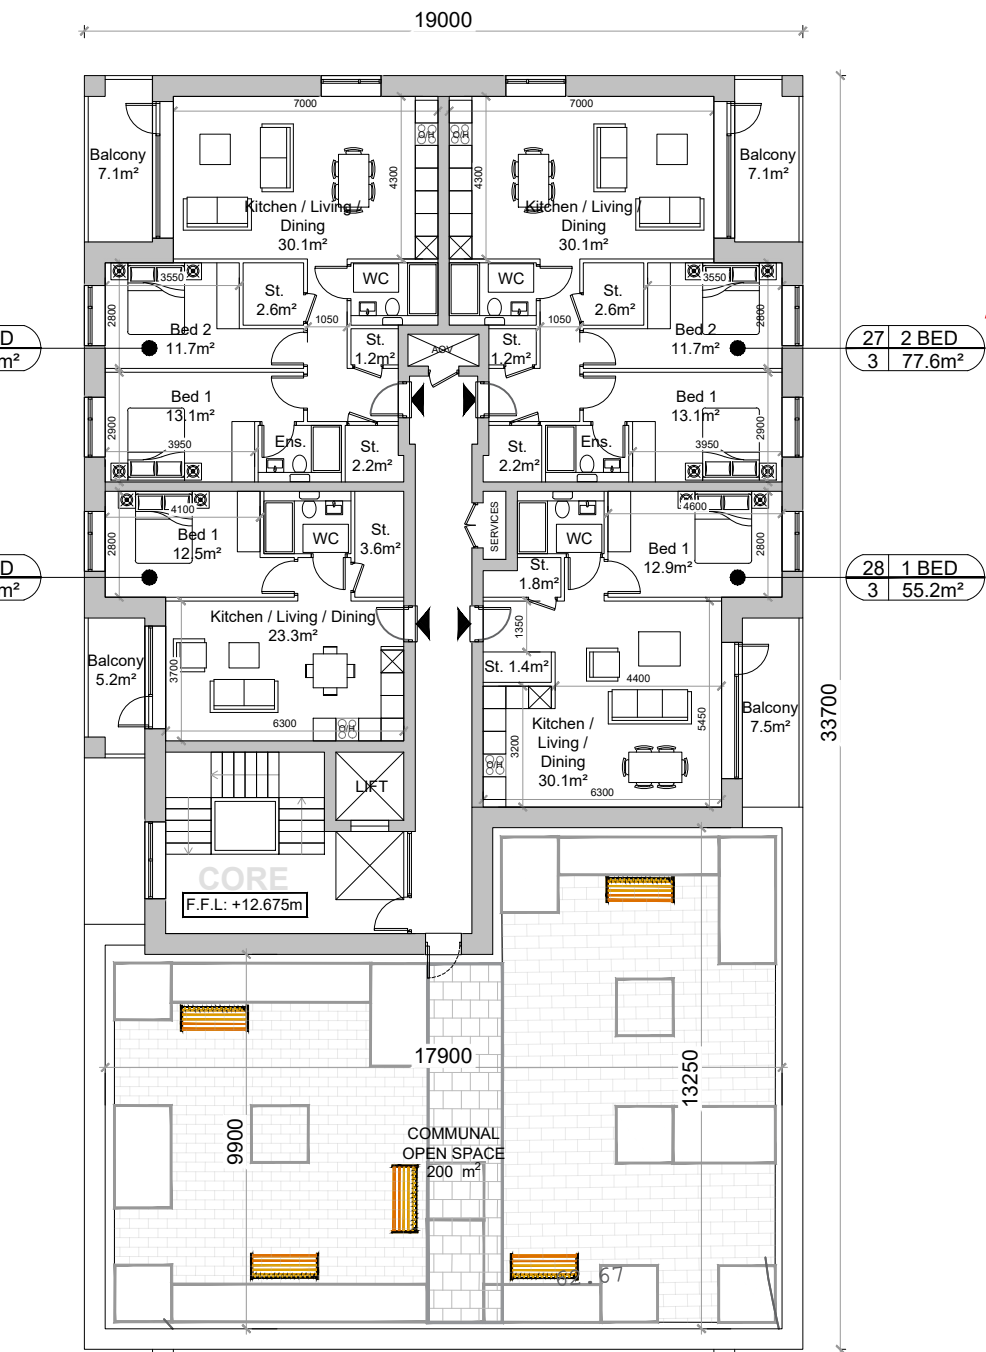

FOURTH FLOOR PLAN
SCALE 1:200

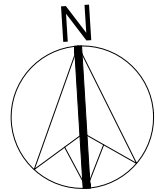

LEGEND

BLOCK 2 & 3 NEW PROPOSAL

GENERAL NOTE:
THIS DRAWING TO BE READ IN CONJUNCTION WITH
ARCHITECT'S DRAWINGS, LANDSCAPE ARCHITECT'S AND
CONSULTANT ENGINEER'S DRAWINGS AND SPECIFICATIONS.

SCHEDULE OF ACCOMMODATION

BLOCK 2

NO. OF FLOORS 6 storey

1 BED 7
2 BED (4 person) 27

TOTAL 34 Apartments

BLOCK 3

NO. OF FLOORS 5 storey

1 BED 6
2 BED (4 person) 22

TOTAL 28 Apartments

LEGEND

- Boundary for purposes of this application
- Dual Aspect Unit
- CORE 1 Core Number
- F.F.L. 00.0000 Finished Floor Level
- Core Description Tag
- Apartment Number
- 01 1-BED 1 40.1 No. of Beds
- Apartment Area
- Unit Description Tag
- Block Number
- Apartment Entrance
- F.F.L.
- Finished Floor Level

NOTES:

DO NOT SCALE FROM
DRAWINGS. WORK TO
FIGURED DIMENSIONS
ONLY. ARCHITECT TO
BE NOTIFIED OF ALL
DISCREPANCIES.

PLANNING APPLICATION

REVISIONS

DATE	DESCRIPTION	No.



PROJECT TITLE:
ST EDMUNDS - PHASE 3

DRAWING TITLE:
BLOCKS 2 & 3

THIRD & FOURTH FLOOR PLANS

1 Grantham Street, Dublin 8, D08 A49V, Ireland.
Tel: 01-4788700 Fax: 01-4788711 E-Mail: arch@mcorm.com

DATE:	NOV'21	DG
SCALE:	1:200	REVISION:
JOB NO:	18025.1	DRAWING NO:
		PL201