

03- WEST ELEVATION



04- NORTH ELEVATION



GENERAL NOTES

THIS DRAWING TO BE READ IN CONJUNCTION WITH ARCHITECT'S DRAWINGS, AND CONSULTANT ENGINEER'S DRAWINGS AND SPECIFICATIONS.

REFER TO ARCHITECT'S SITE PLAN PL02 FOR NORTH ORIENTATION.

THE LEVELS ARE TAKEN FROM GROUND FLOOR AT LEVEL +0.00

NOTES ON FINISHES:

ROOF: TO BE FINISHED WITH SINGLE PLY MEMBRANE/ FELT OR SIMILAR FLAT ROOFING WITH SELECT GREEN ROOF

AREAS
TO BE FINISHED IN SELECTED BRICKWORK, RENDER,
NATURAL STONE AND METAL CLADDING, AS INDICATED.

JOINERY: ALL WINDOWS AND DOORS, FRAMES AND LEAVES, TO BE

ALUMINUM POWDER-COATED OR uPVC, TO APPROVED COLOUR.

RAINWATER GOODS: TO BE uPVC / ALUMINIUM TO SPECIFICATION.

HANDRAILS TO BE MILD STEEL GALVANISED AND PAINTED TO SELECTED COLOUR OR STAINLESS STEEL WITH


SAFETY-GLAZED BALUSTRADES.

LEGEND

WALLS:

BALCONIES:



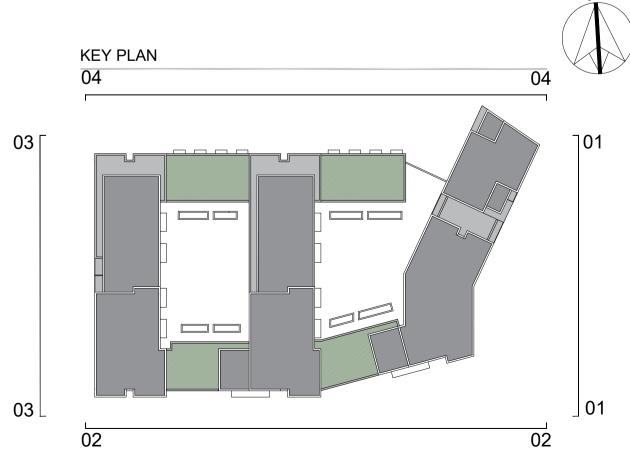

	PROJECT TITLE:	DATE:	DRAWN BY:
	ST EDMUNDS - PHASE 3	NOV'21	MS-DG
MCORM	DRAWING TITLE: BLOCK 1	SCALE: 1:200	REVISION:
M [©] CROSSAN O ROURKE MANNING ARCHITECTS	Elevations - 2 of 2	JOB NO:	DRAWING NO:
	Albert Place West, Harcourt Lane, Dublin 2, Ireland. Tel: 01-4788700 Fax: 01-4788711 E-Mail: arch@mcorm.com	18025.1	PL111