




**FIRST FLOOR PLAN** N  
 1 BED- 3  
 2 BED- 2

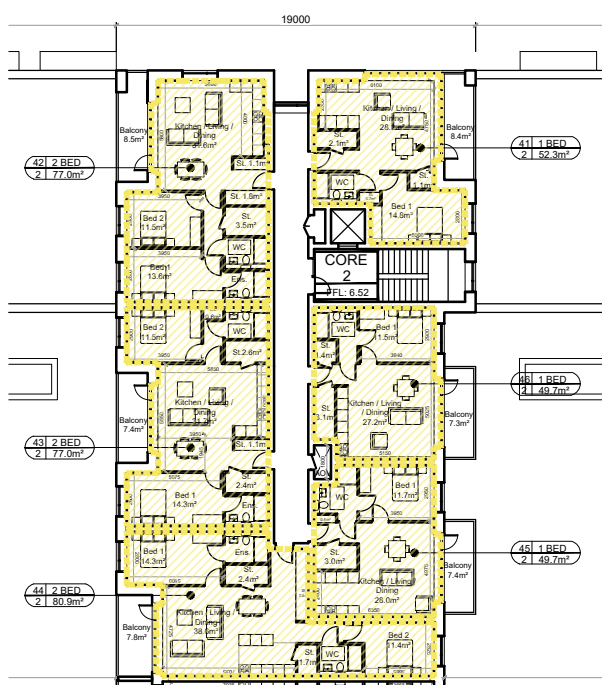


**SECOND FLOOR PLAN** N  
 1 BED- 3  
 2 BED- 3

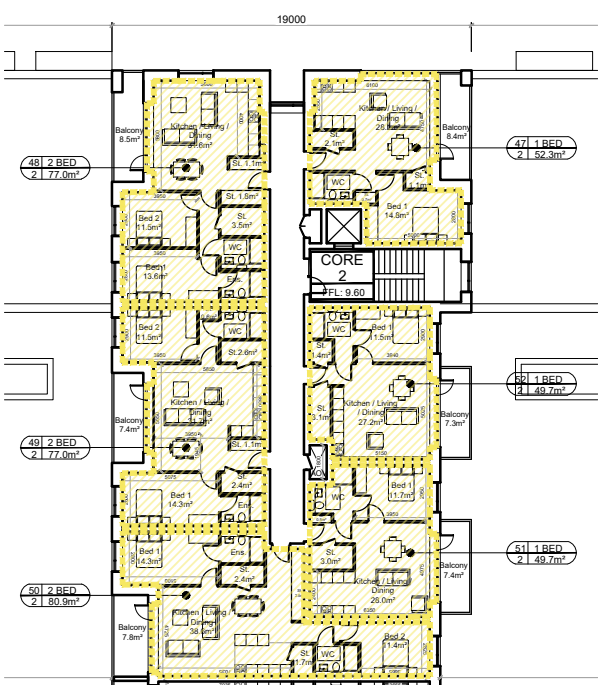

**THIRD FLOOR PLAN** N  
 1 BED- 3  
 2 BED- 3

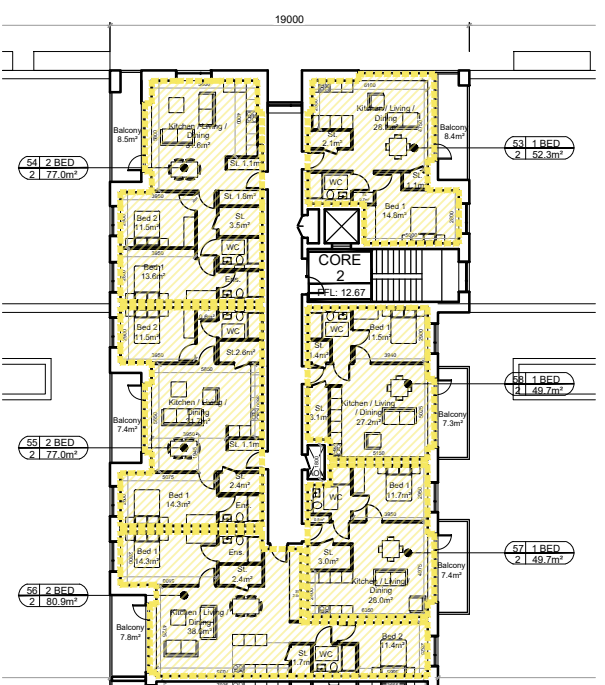

**FOURTH FLOOR PLAN** N  
 1 BED- 3  
 2 BED- 3

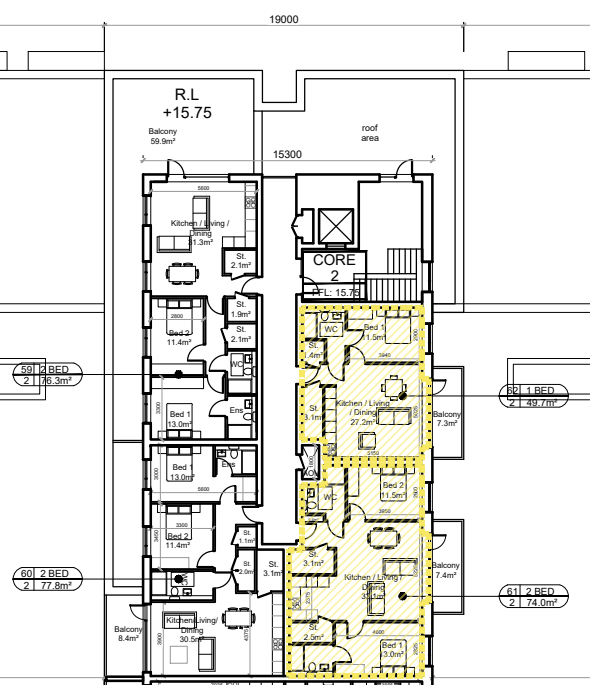

**FIFTH FLOOR PLAN** N  
 1 BED- 1  
 2 BED- 1



**SECTION B-B**  
 CORE 2




**NORTH ELEVATION**  
 CORE 2



**SECTION C-C**  
 CORE 2

Proposed Part V Units

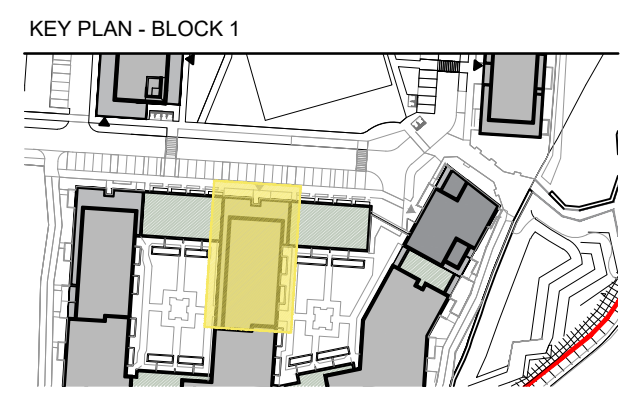

**NOTES:**  
 DO NOT SCALE FROM DRAWINGS. WORK TO FIGURED DIMENSIONS ONLY. ARCHITECT TO BE NOTIFIED OF ALL DISCREPANCIES.

**PERMITTED**

REVISIONS		
DATE	DESCRIPTION	No.

**MCOORM**  
M<sup>C</sup> CROSSAN O'ROURKE MANNING ARCHITECTS

**ST EDMUNDS- PHASE 3**  
 DRAWING TITLE: **PROPOSED PART V UNITS- BLOCK 1 PLANS, ELEV & SECTIONS**

Albert Place West, Harold Lane, Dublin 2, Ireland  
 Tel: 01-4786700 Fax: 01-4786711 E-Mail: arch@mcorm.com

DATE: Nov'19  
 SCALE: 1:400  
 DRAWING NO: 18025  
 MS  
 REVISION: AP600