


NOTE
DRAWINGS FOR PLANNING PURPOSES ONLY
AND NOT FOR CONSTRUCTION.




EXISTING FRONT ELEVATION
SCALE 1:200 @ A3




EXISTING REAR ELEVATION
SCALE 1:200 @ A3

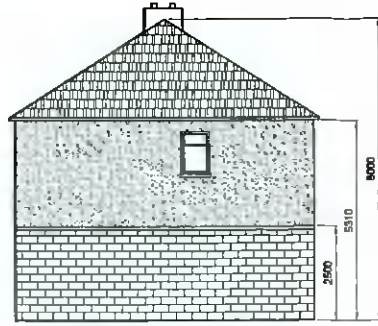


EXISTING EASTERN SIDE ELEVATION
SCALE 1:200 @ A3

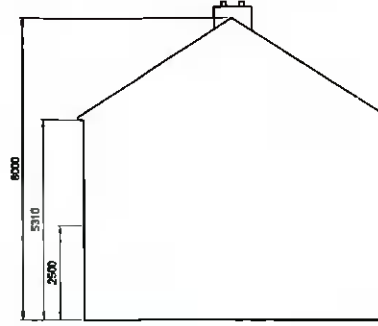


EXISTING WESTERN SIDE ELEVATION
SCALE 1:200 @ A3

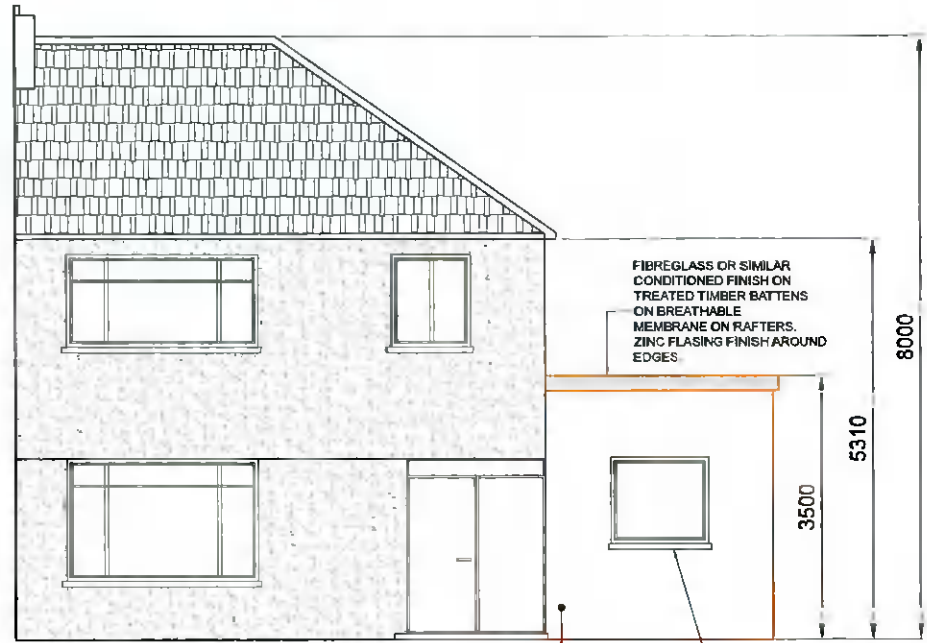


PROPOSED FRONT ELEVATION
SCALE 1:100 @ A3

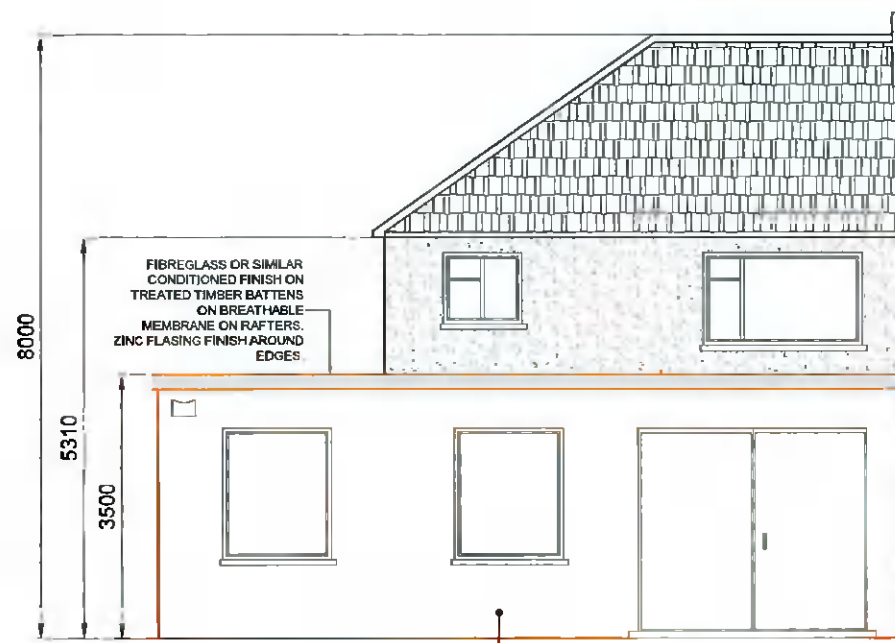

PROPOSED REAR ELEVATION
SCALE 1:100 @ A3

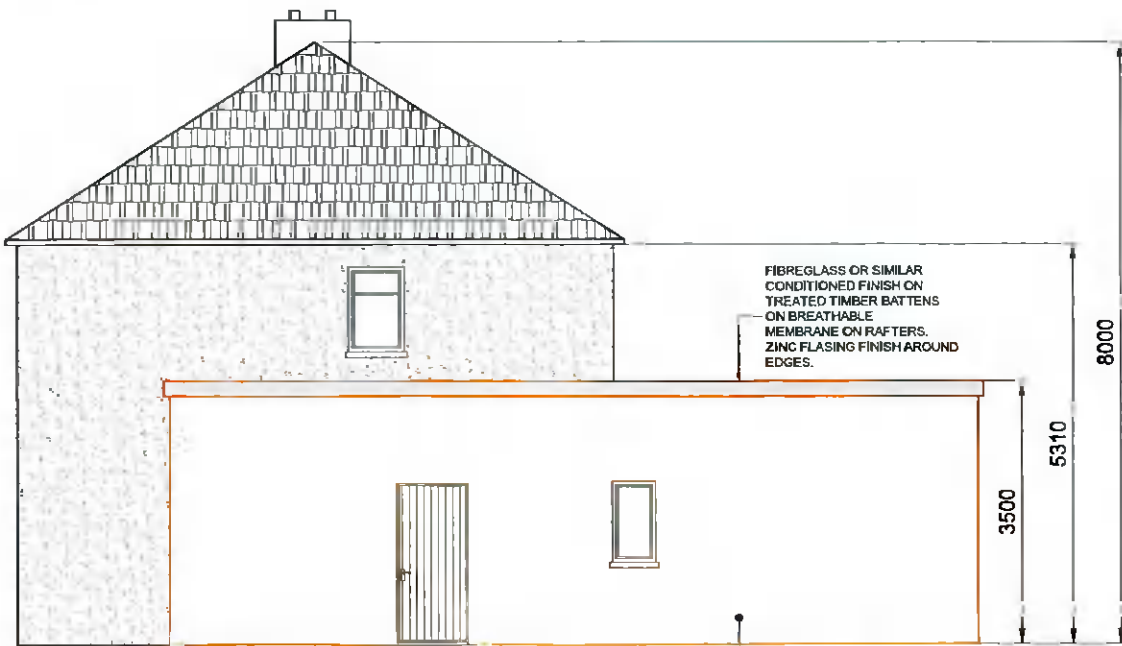

PROPOSED EASTERN SIDE ELEVATION
SCALE 1:100 @ A3

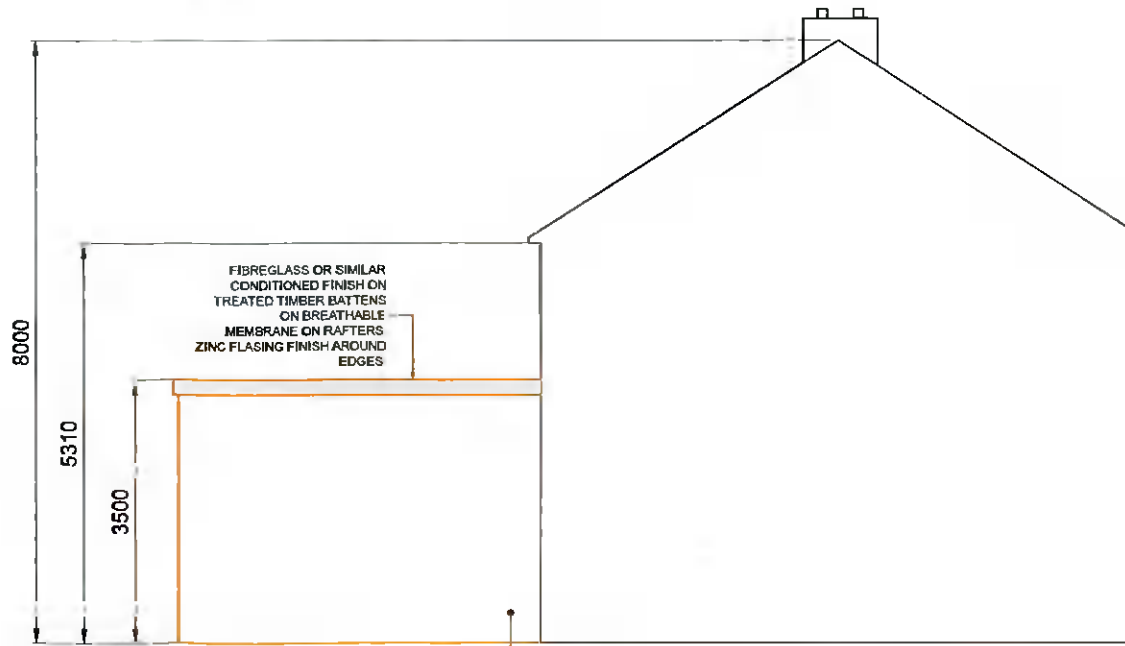

PROPOSED WESTERN SIDE ELEVATION
SCALE 1:100 @ A3

STATUS	FURTHER-INFORMATION		
DRAWN BY	Stephen Reilly		
Address:	16 Sycamore Drive, Archerstown Wood, Ashbourne, Co.Meath		
Ph:	006-3152635 Email: storeilly@gmail.com		
CLIENT	Claire Clifford & Cormac O' Maille		
PROJECT	Proposed Rear and Side Extension 19 Muckcross Grove, Perystown, Dublin 12		
TITLE	Existing & Proposed Elevations		
DATE	SCALE	DRG. NO.	REVISIO
July 2021	As Shown	02	0.1