


ex. flat roof.
 ex. structure.
 ex. widows.

new precast coping stones with dpc under.
 new flat roof structure with parslon torch-on felt on base felt on 18mm treated plywood decking on furring pieces on 215x38 roof joists & 400 centres with 150 rigid insulation between joists with 100x75 wallplate on dpc strapped to new structure with plasterboard & skin ceiling finish.
 new upvc double glazed windows to match existing with precast concrete lintols over with precast concrete cills on dpcs under.
 new upvc double glazed double doors with precast concter lintol over with low level threshold cill on dpc under
 new 215 concrete block structure with selected render finish externally to match existing with 65 insulated plasterboard & skin finish internally.
 new smooth concrete plinth to match existing.

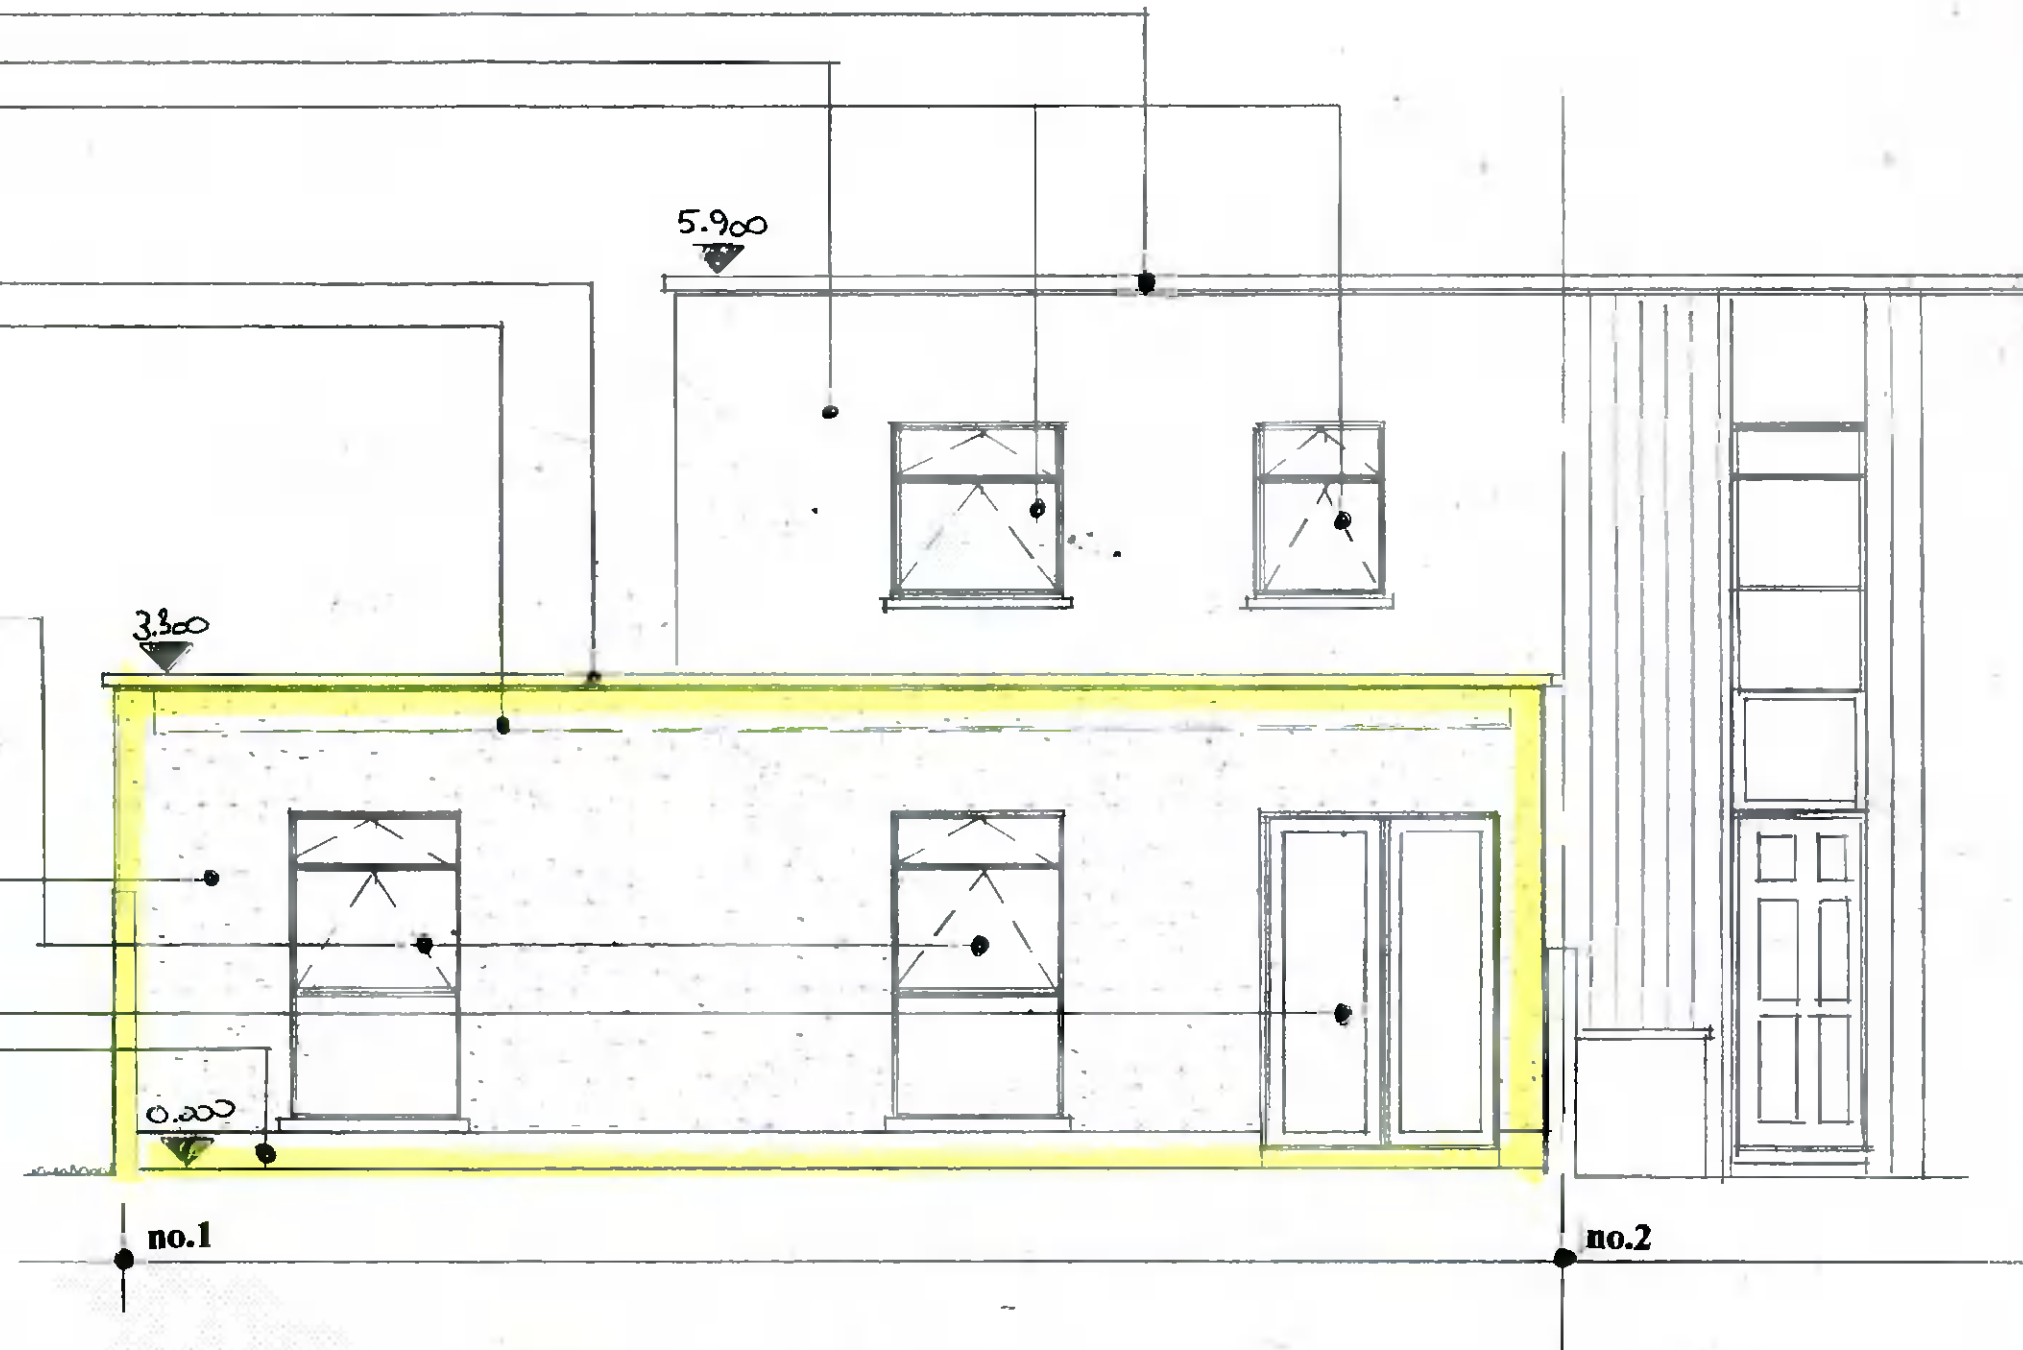

Proposed Front Elevation scale 1:50.

[Additional Information]

Drawing No. 08.09.2021. A.

DESMOND J. HALPIN. & ASSOCIATE
 PLANNING & BUILDING DESIGN CONSULTANT
 15. Carriglea Drive, Phone NO: 014523710
 Firhouse, Mobile No: 087973459
 Dublin.24. Registered Company No:11136
 E-Mail : DesHALPIN15@GMail.com