


PROPOSED SINGLE STOREY EXTENSION TO REAR AND CONVERSION OF ATTIC FOR STORAGE AND DORMER WINDOW TO REAR OF 22 GLENDOWER AVENUE, RATHFARNHAM, DUBLIN 16 FOR GARTH FAIR.

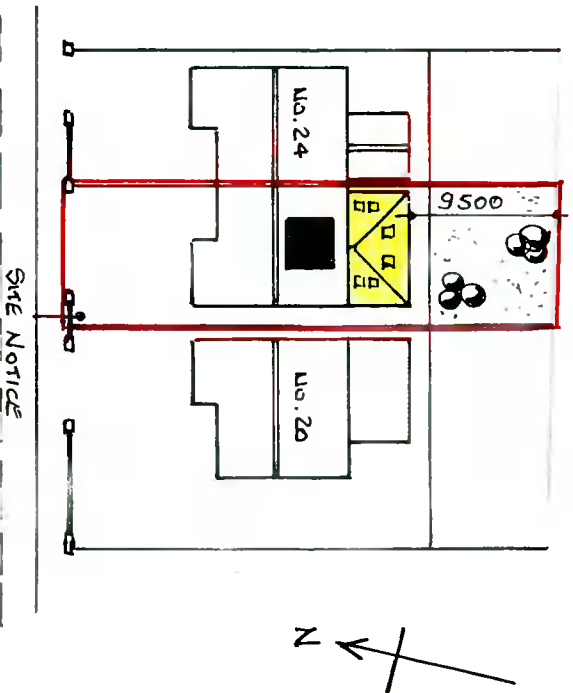

SITE PLAN

Drawing Number : 615/PD/03
Scale : 1 : 500
Date : 12 December 2021

WATSON FITZPATRICK & ASSOCIATES
Planning & Design Consultants
98 Woodlawn Park Grove
Firhouse, Dublin 24.