




EXISTING SIDE ELEVATION

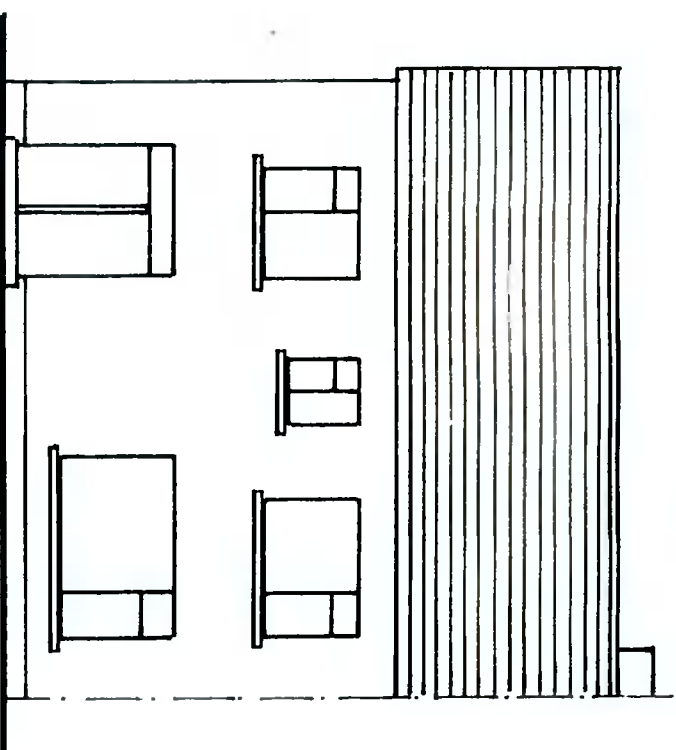

EXISTING REAR ELEVATION

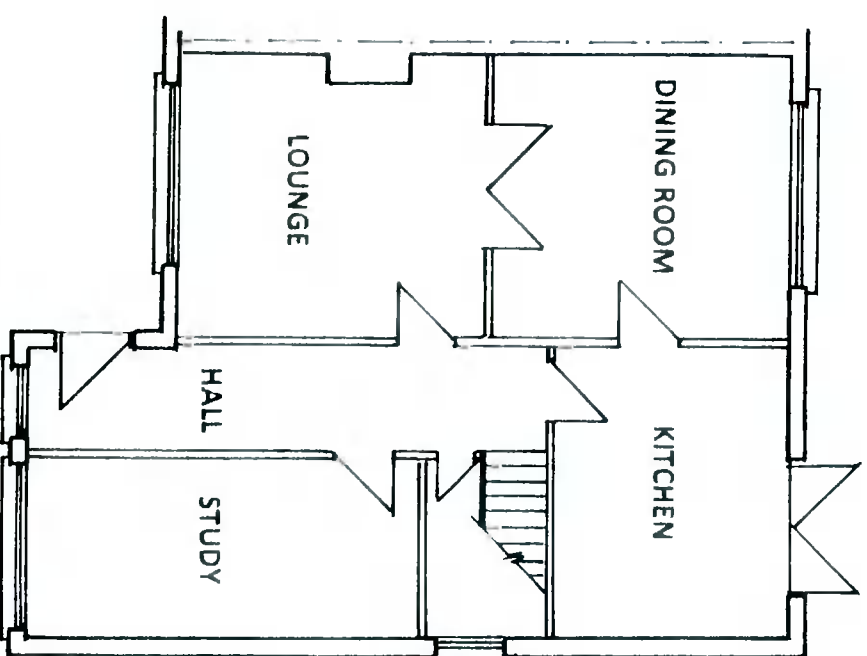

EXISTING GROUND FLOOR PLAN

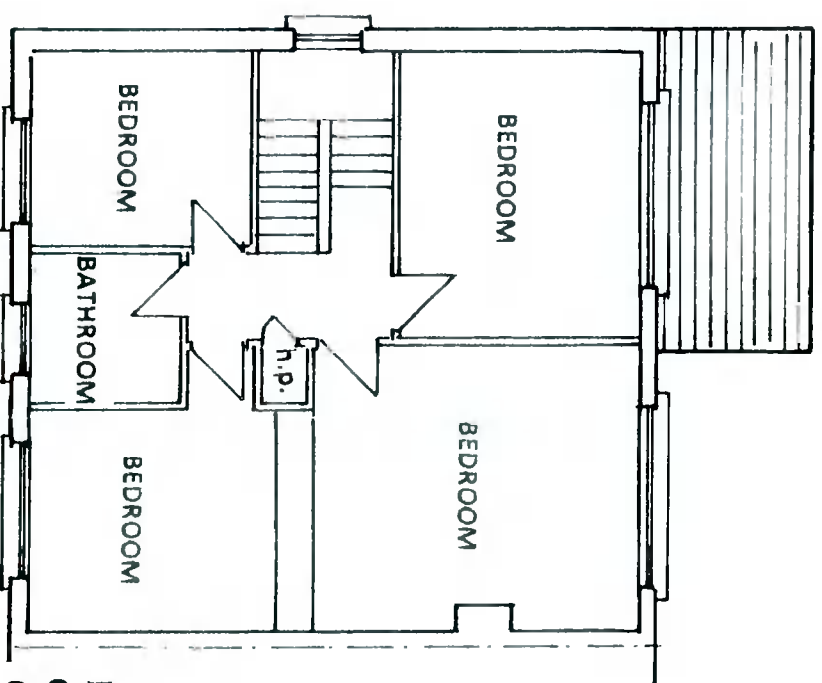

EXISTING FIRST FLOOR PLAN

PROPOSED SINGLE STOREY EXTENSION TO REAR AND CONVERSION OF ATTIC FOR STORAGE AND DORMER WINDOW TO REAR OF 22 GLENDOWER AVENUE, RATHFARNHAM, DUBLIN 16 FOR GARTH FAIR.

Drawing Number : 615/PD/03
 Scale : 1 : 100
 Date : 12 December 2021