




01 Existing Front Elevation (North)

scale: 1:100



02 Existing Side Elevation (West)

scale: 1:100

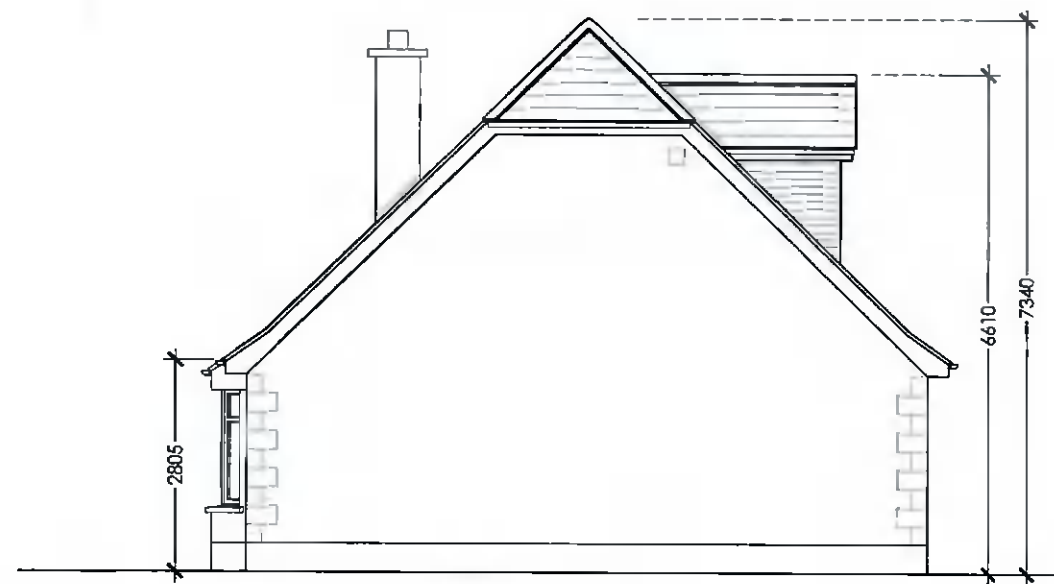

03 Existing Side Elevation (East)

scale: 1:100



04 Existing Rear Elevation (South)

scale: 1:100

NOTE:
All dimensions to be checked on site
Do NOT scale off these drawings
Report discrepancies to office

LEGEND

	Ridge Level 114.760	LEVELS (ELEVATIONS)
	G.L. 111.16	SPOT LEVELS (PLANS)
	SURFACE WATER	
	FOUL WATER	
	EXISTING WALLS TO BE RETAINED	
	PROPOSED NEW WALLS	
	SITE OUTLINED IN RED	
	NEW BUILDINGS / EXTENSIONS HIGHLIGHTED IN YELLOW	

SITE AREAS

TOTAL SITE AREA	1,993 sqm 0.1893 Hectares
-----------------	------------------------------

AREAS - DWELLING

EXISTING	
GROUND FLOOR	150.9 sqm
FIRST FLOOR	75.2 sqm
TOTAL EXISTING	226.1 sqm

PROPOSED

GROUND FLOOR	156.0 sqm
FIRST FLOOR	77.1 sqm
TOTAL PROPOSED	233.1 sqm

Rev	Description	Date
-	-	-
-	-	-



Unit 14, Block C
Bullford Business Campus
Kilcoole, County Wicklow

T 01 202 1122
E info@renova.ie
www.renova.ie

Client:
Seán & Catherine Giblin

Project:
2 Finnstown Fairways, Lucan,
Co. Dublin K78 H594

Drawing:
Existing Elevations

Job No: 20147	Scale: 1:100 @ A3
Date: 10-12-2021	Drawn by: AB

Drawing No:
20147-PL103