


NO PART OF THIS DRAWING MAY BE REPRODUCED OR TRANSMITTED IN ANY FORM OR STORED IN ANY RETRIEVAL SYSTEM OF ANY NATURE WITHOUT THE WRITTEN PERMISSION OF MALONE O'REGAN CONSULTING ENGINEERS AS COPYRIGHT HOLDER EXCEPT AS AGREED FOR USE ON THE PROJECT FOR WHICH THE DRAWING WAS ORIGINALLY CREATED.

THIS DRAWING IS TO BE READ IN CONJUNCTION WITH ALL OTHER RELEVANT DRAWINGS, SPECIFICATIONS AND THE PRELIMINARY HEALTH & SAFETY PLAN.


ALL DIMENSIONS ARE IN mm UNLESS NOTED OTHERWISE. DO NOT SCALE DIMENSIONS.

THE CONTRACTOR SHALL CHECK ALL DIMENSIONS PRIOR TO THE COMMENCEMENT OF CONSTRUCTION. ALL DISCREPANCIES SHALL BE REPORTED TO THIS OFFICE IN WRITING.


NOTES

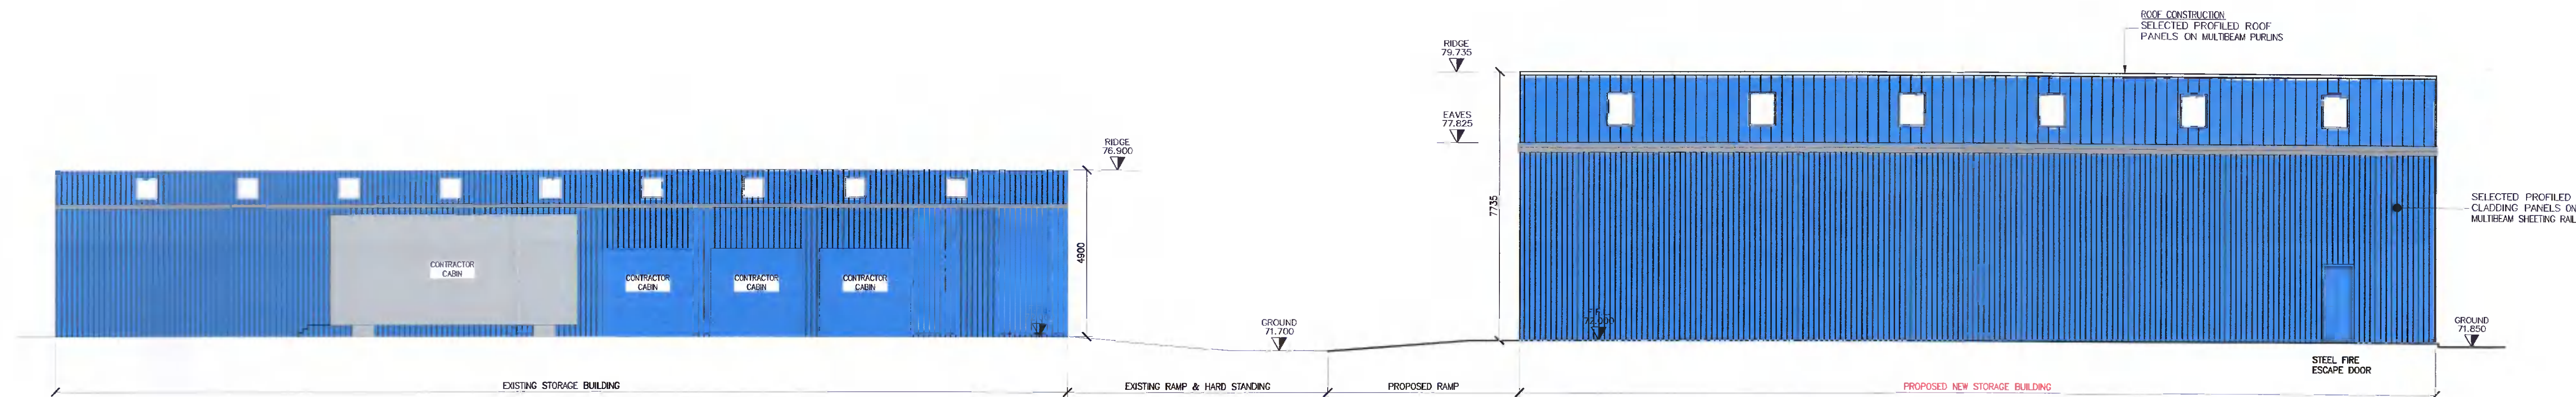


E-03 EAST ELEVATION  
SCALE 1:100

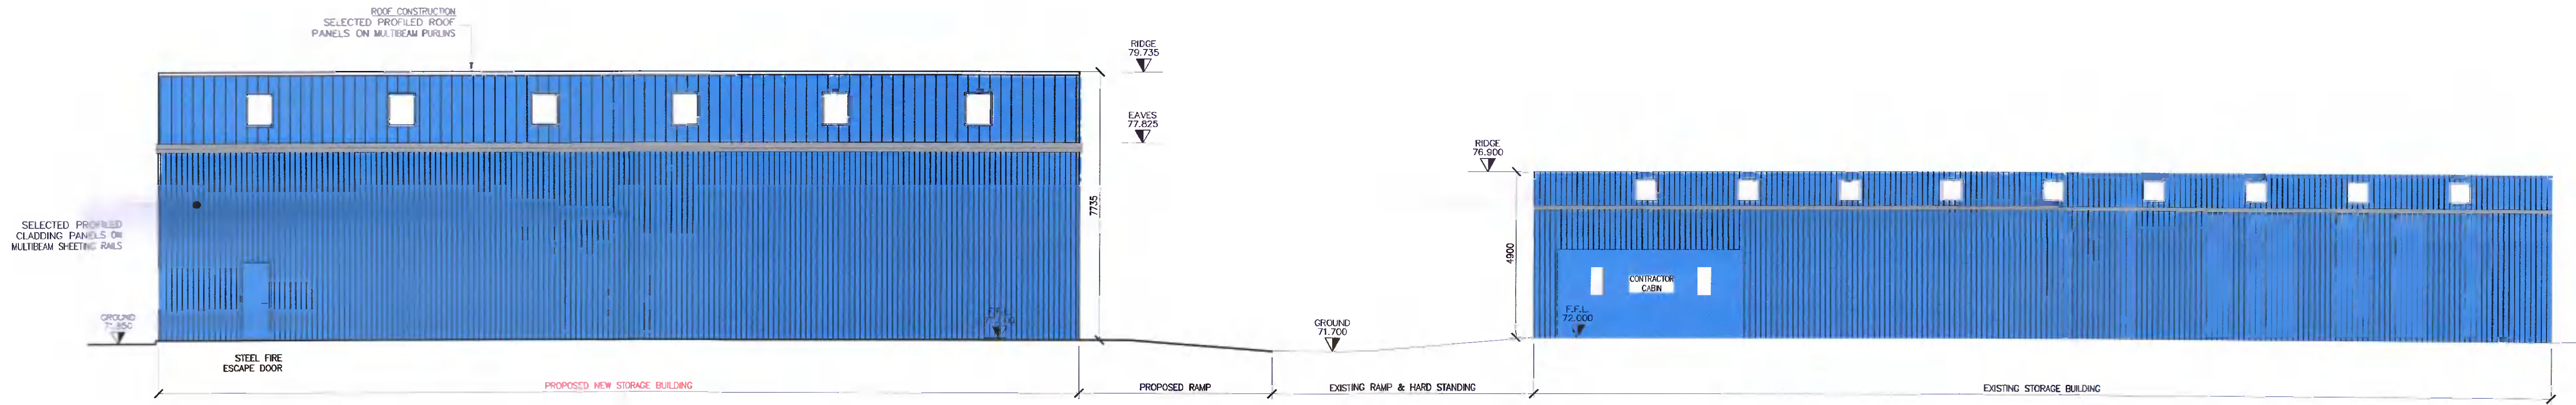

W-04 WEST ELEVATION  
SCALE 1:100

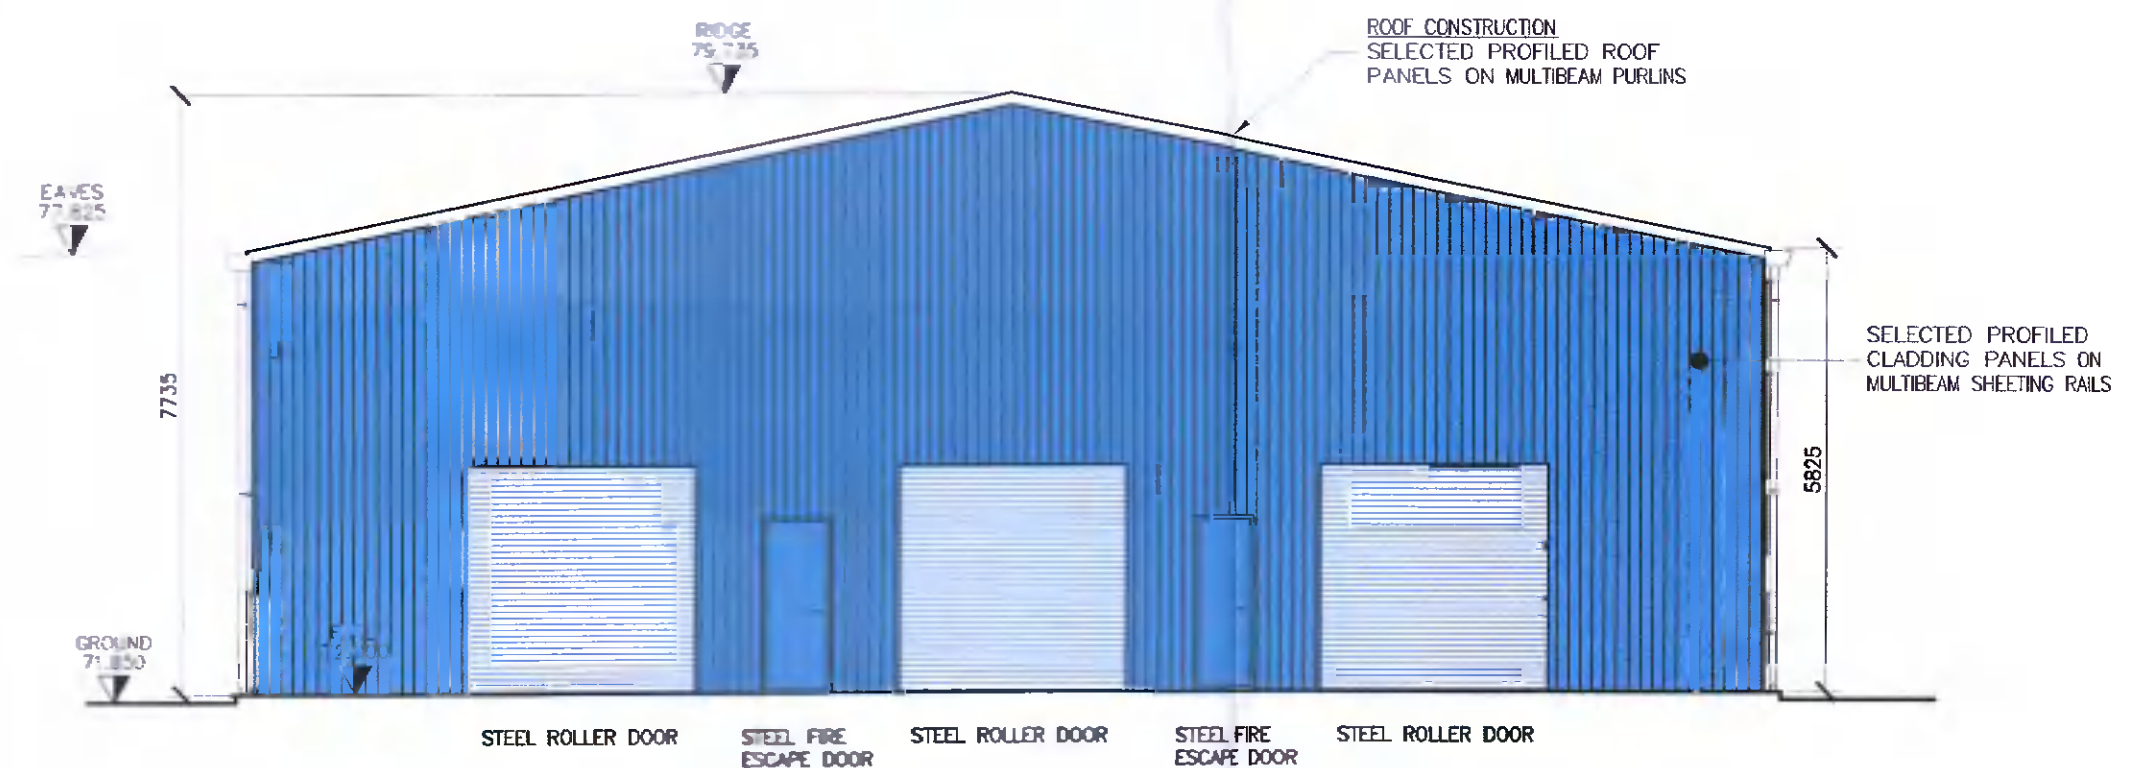


S-01 SOUTH ELEVATION  
SCALE 1:100

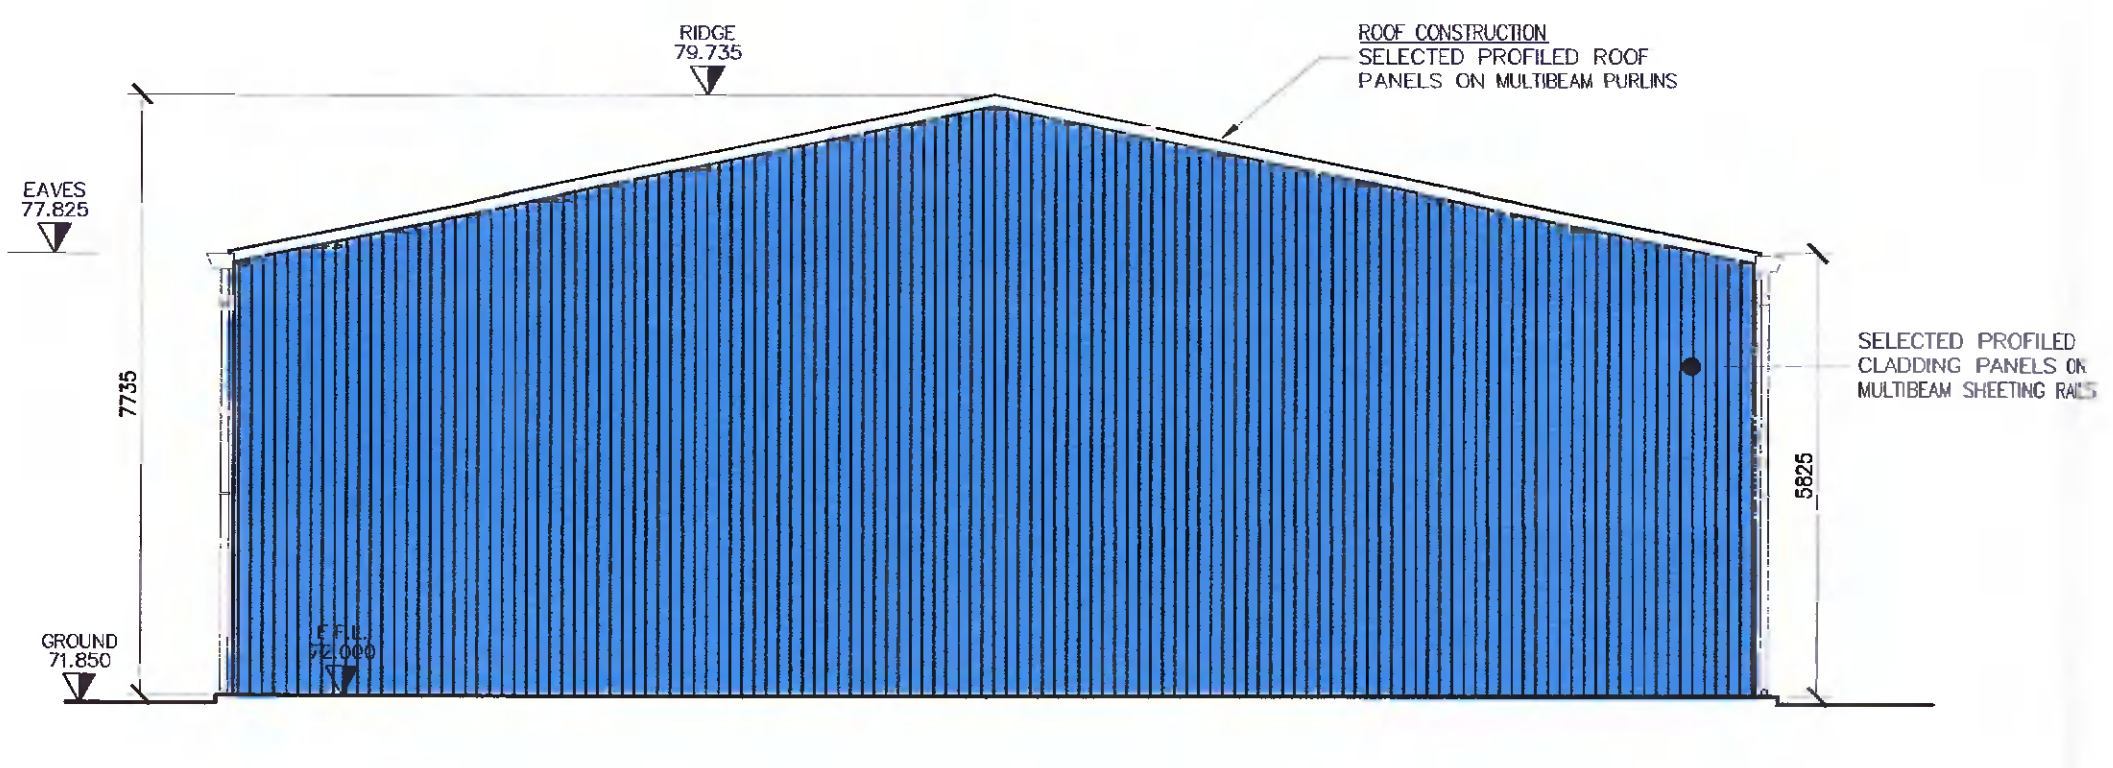

N-02 SOUTH ELEVATION  
SCALE 1:100

NOTES:  
GENERAL  
DO NOTE SCALE FROM THIS DRAWING. USE FIGURED DIMENSIONS ONLY. ALL DIMENSIONS ARE IN mm. ALL LEVELS ARE TO MALIN HEAD DATUM U.N.O. DIMENSIONS AND LEVELS ARE TO BE CHECKED ON SITE PRIOR TO CONSTRUCTION. ANY DISCREPANCIES SHALL BE REPORTED TO THE ENGINEER IN WRITING AS SOON AS POSSIBLE.

0	ISSUED FOR PLANNING	26.11.21	SR	ND			
REV	DESCRIPTION	DATE	BY	CHK			
STATUS							
FOR PLANNING							
 Unit 2B Richview Office Park, Clonskeagh, DUBLIN 14 D14 XT57 T: +353 1 260 2655 E: dublin@morco.ie Offices also in: GALWAY T: +353 91 531 099 E: galway@morco.ie WATERFORD T: +353 51 876 855 E: waterford@morco.ie							
CLIENT							
PFIZER GRANCE CASTLE							
JOB NAME							
MOR STORAGE BUILDING							
DRG. NAME							
PROPOSED ELEVATIONS							
JOB REF	SHEET	SCALE	DATE	BY	ENG	APP	REV
21045	A1	AS SHOWN	OCT '21	SR	SR	ND	0
DRG. NO.					PGCMOR-ZZZ-DR-MOR-SE-00202		