

NO PART OF THIS DRAWING MAY BE REPRODUCED OR TRANSMITTED IN ANY FORM OR STORED IN ANY RETRIEVAL SYSTEM OF ANY NATURE WITHOUT THE WRITTEN PERMISSION OF MALONE O'REGAN CONSULTING ENGINEERS AS COPYRIGHT HOLDER EXCEPT AS AGREED FOR USE ON THE PROJECT FOR WHICH THE DRAWING WAS ORIGINALLY CREATED.

THIS DRAWING TO BE READ IN CONJUNCTION WITH ALL OTHER RELEVANT DRAWINGS, SPECIFICATIONS AND THE PRELIMINARY HEALTH & SAFETY PLAN.


ALL DIMENSIONS ARE IN mm UNLESS NOTED OTHERWISE. DO NOT SCALE DIMENSIONS.

THE CONTRACTOR SHALL CHECK ALL DIMENSIONS PRIOR TO THE COMMENCEMENT OF CONSTRUCTION. ALL DISCREPANCIES SHALL BE REPORTED TO THIS OFFICE IN WRITING.


NOTES:

GENERAL


DO NOT SCALE FROM THIS DRAWING. USE FIGURED DIMENSIONS ONLY. ALL DIMENSIONS ARE IN mm. ALL LEVELS ARE TO MAIN HEAD DATUM U.N.O. DIMENSIONS AND LEVELS ARE TO BE CHECKED ON SITE PRIOR TO CONSTRUCTION. ANY DISCREPANCIES SHALL BE REPORTED TO THE ENGINEER IN WRITING AS SOON AS POSSIBLE.

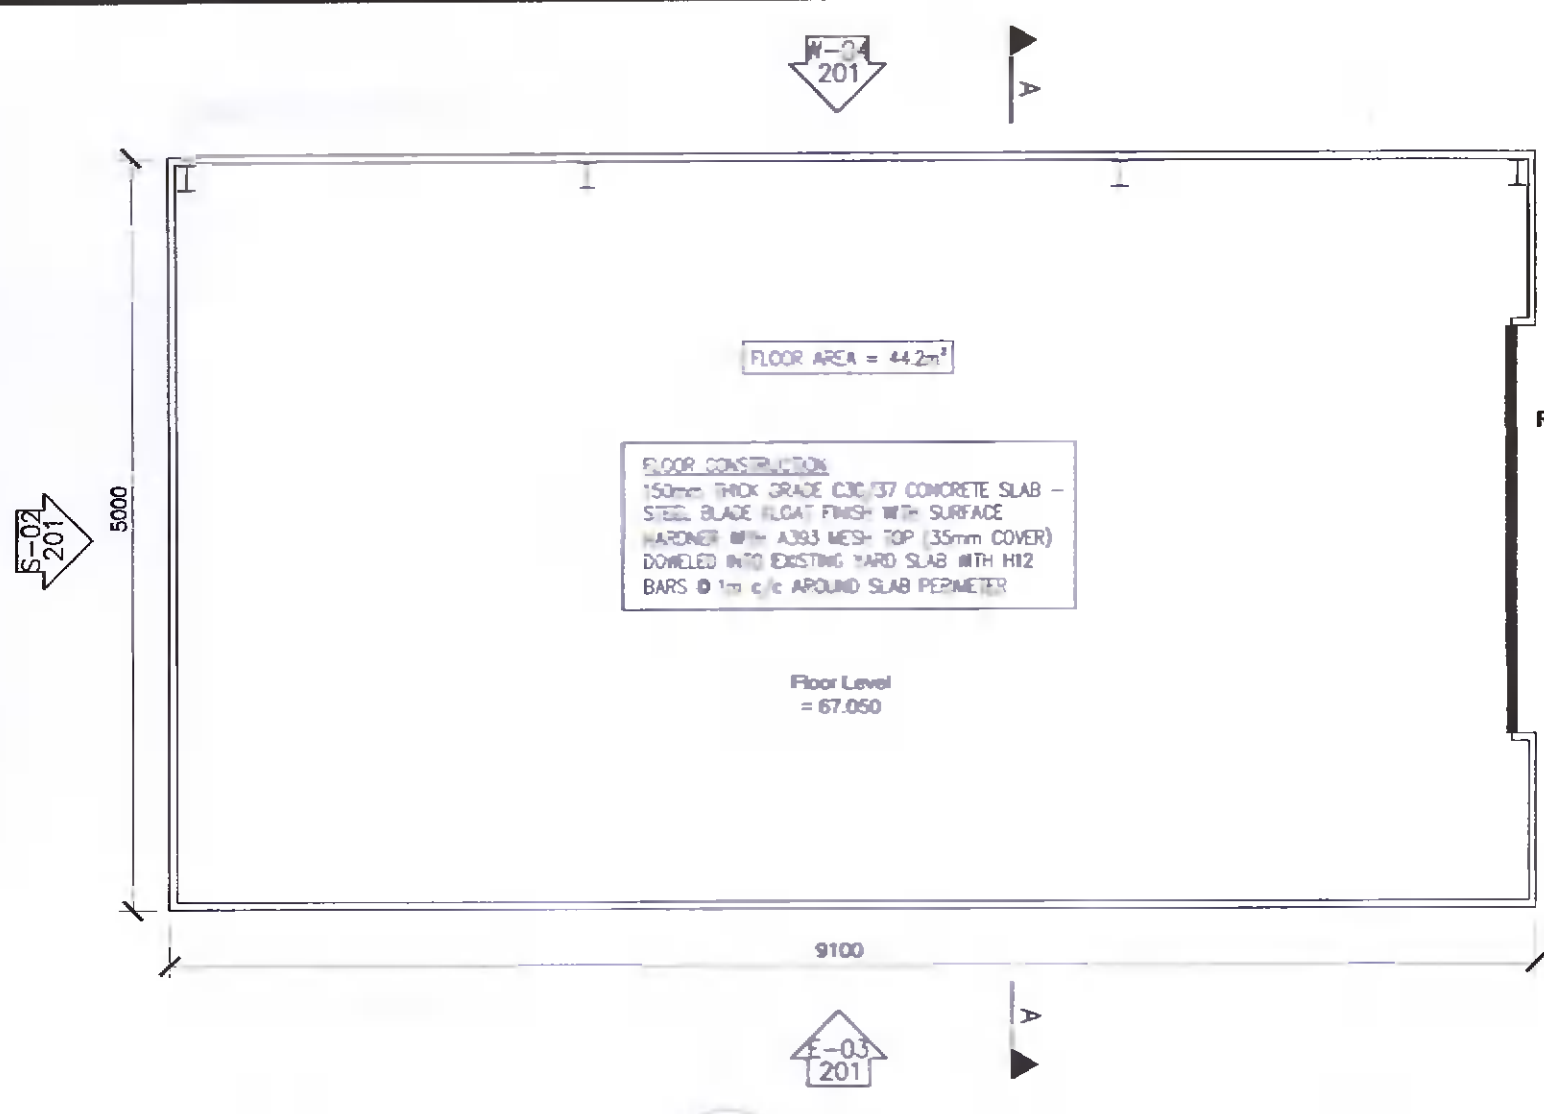


GROUND FLOOR PLAN
SCALE 1:50

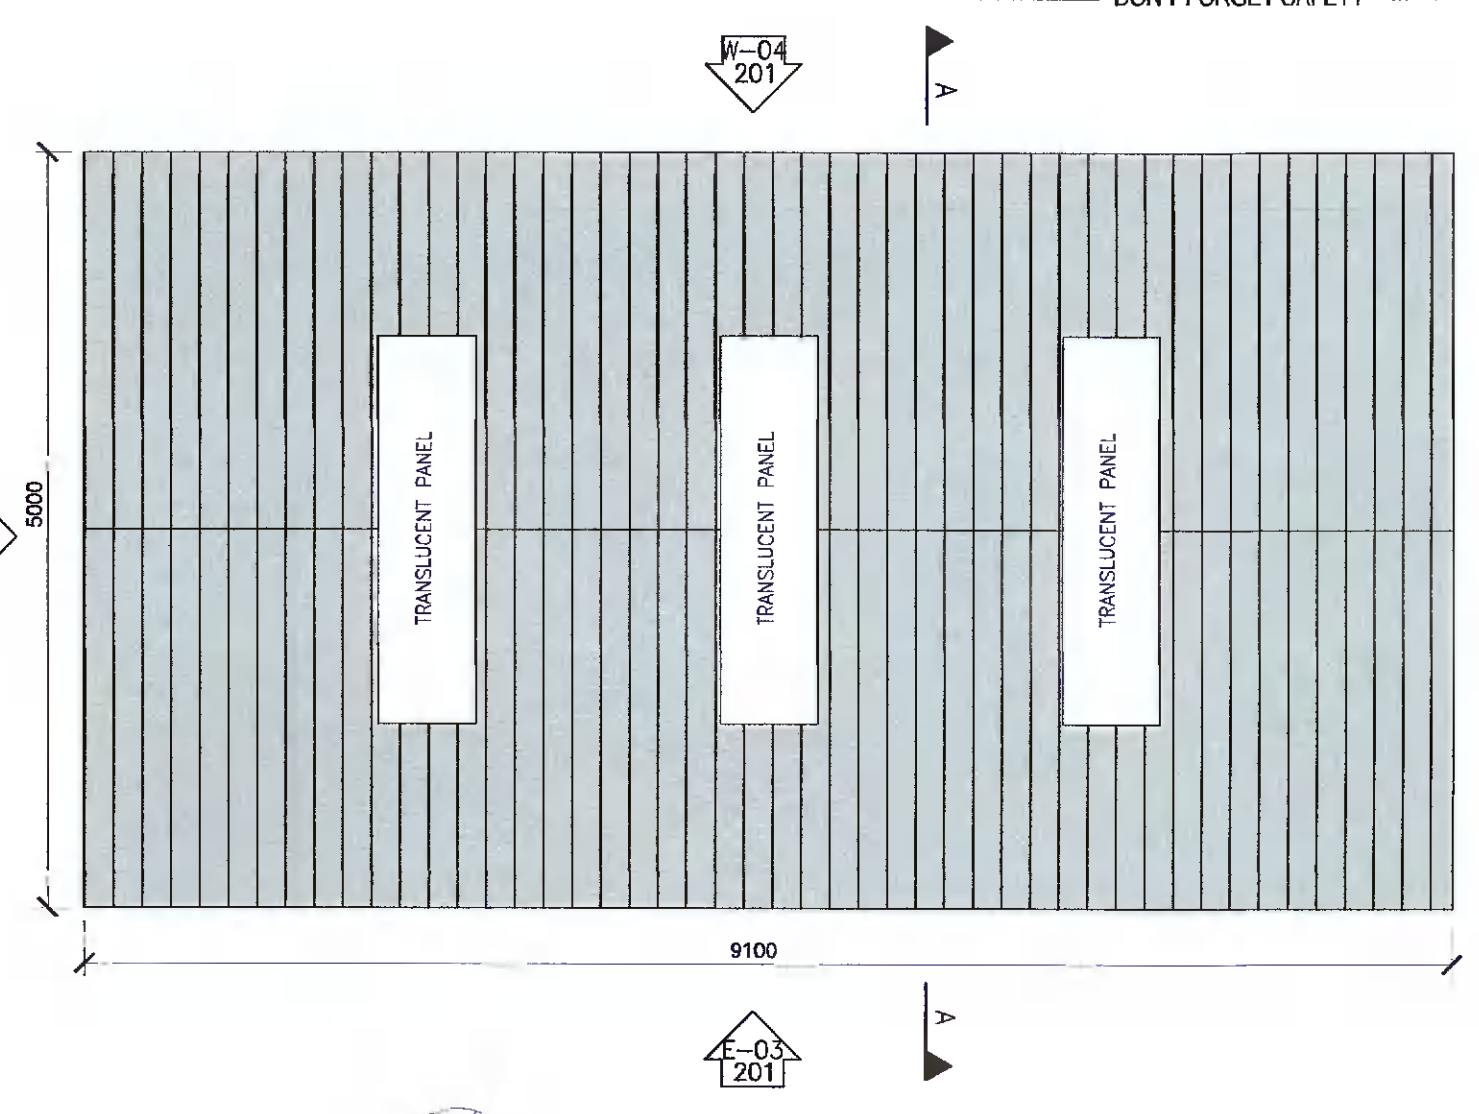


ROOF PLAN
SCALE 1:50

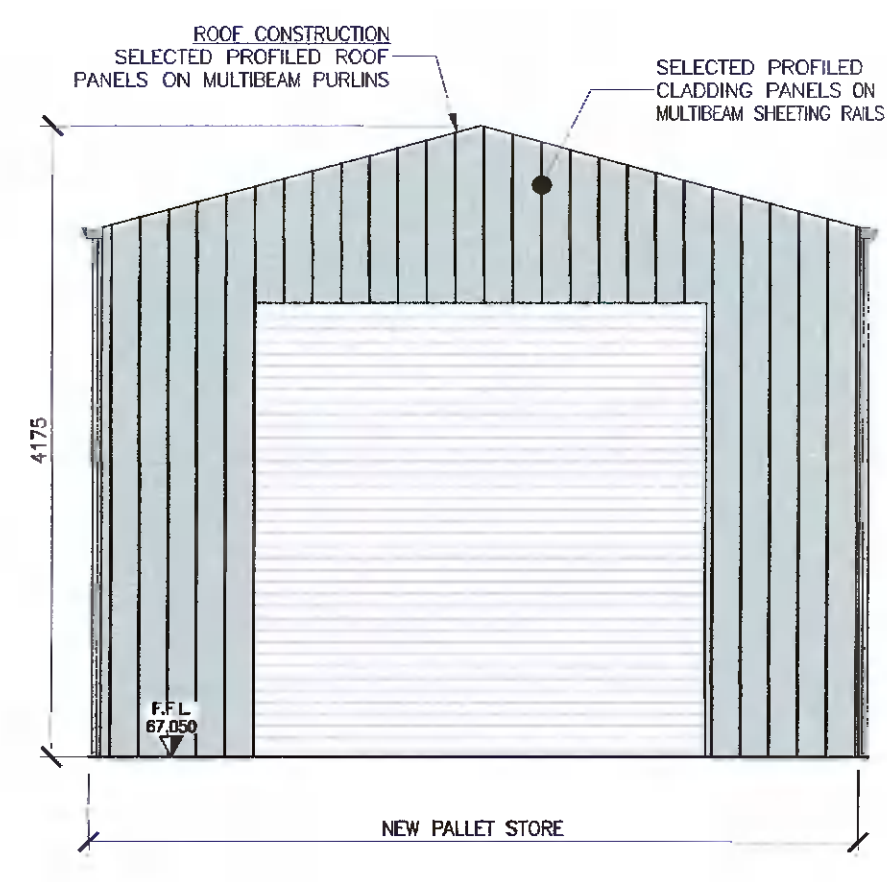


N-01 NORTH ELEVATION
SCALE 1:50

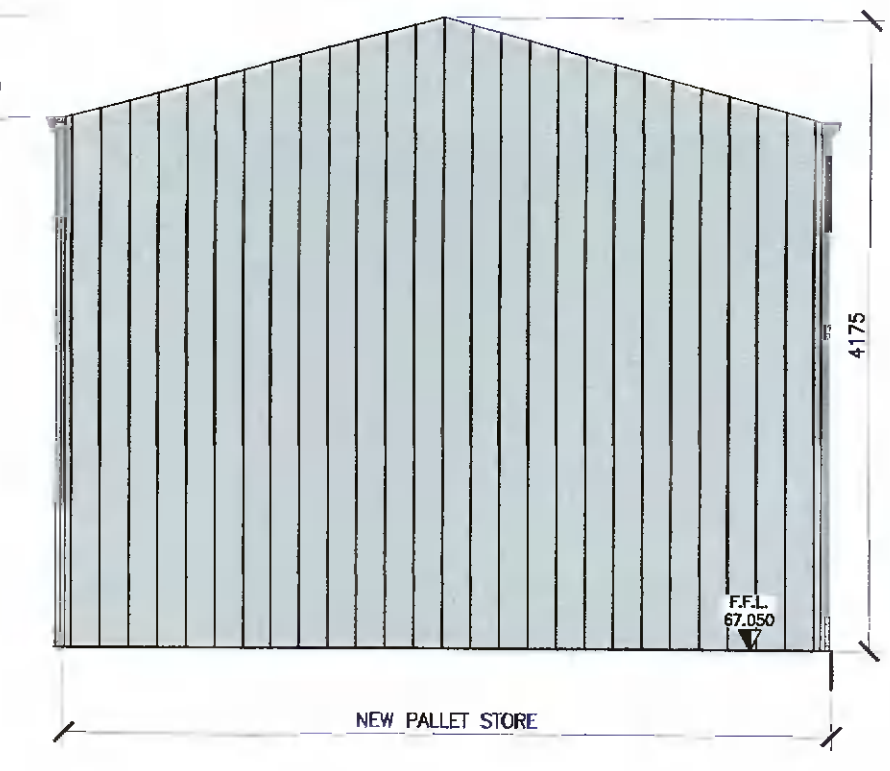


S-02 SOUTH ELEVATION
SCALE 1:50

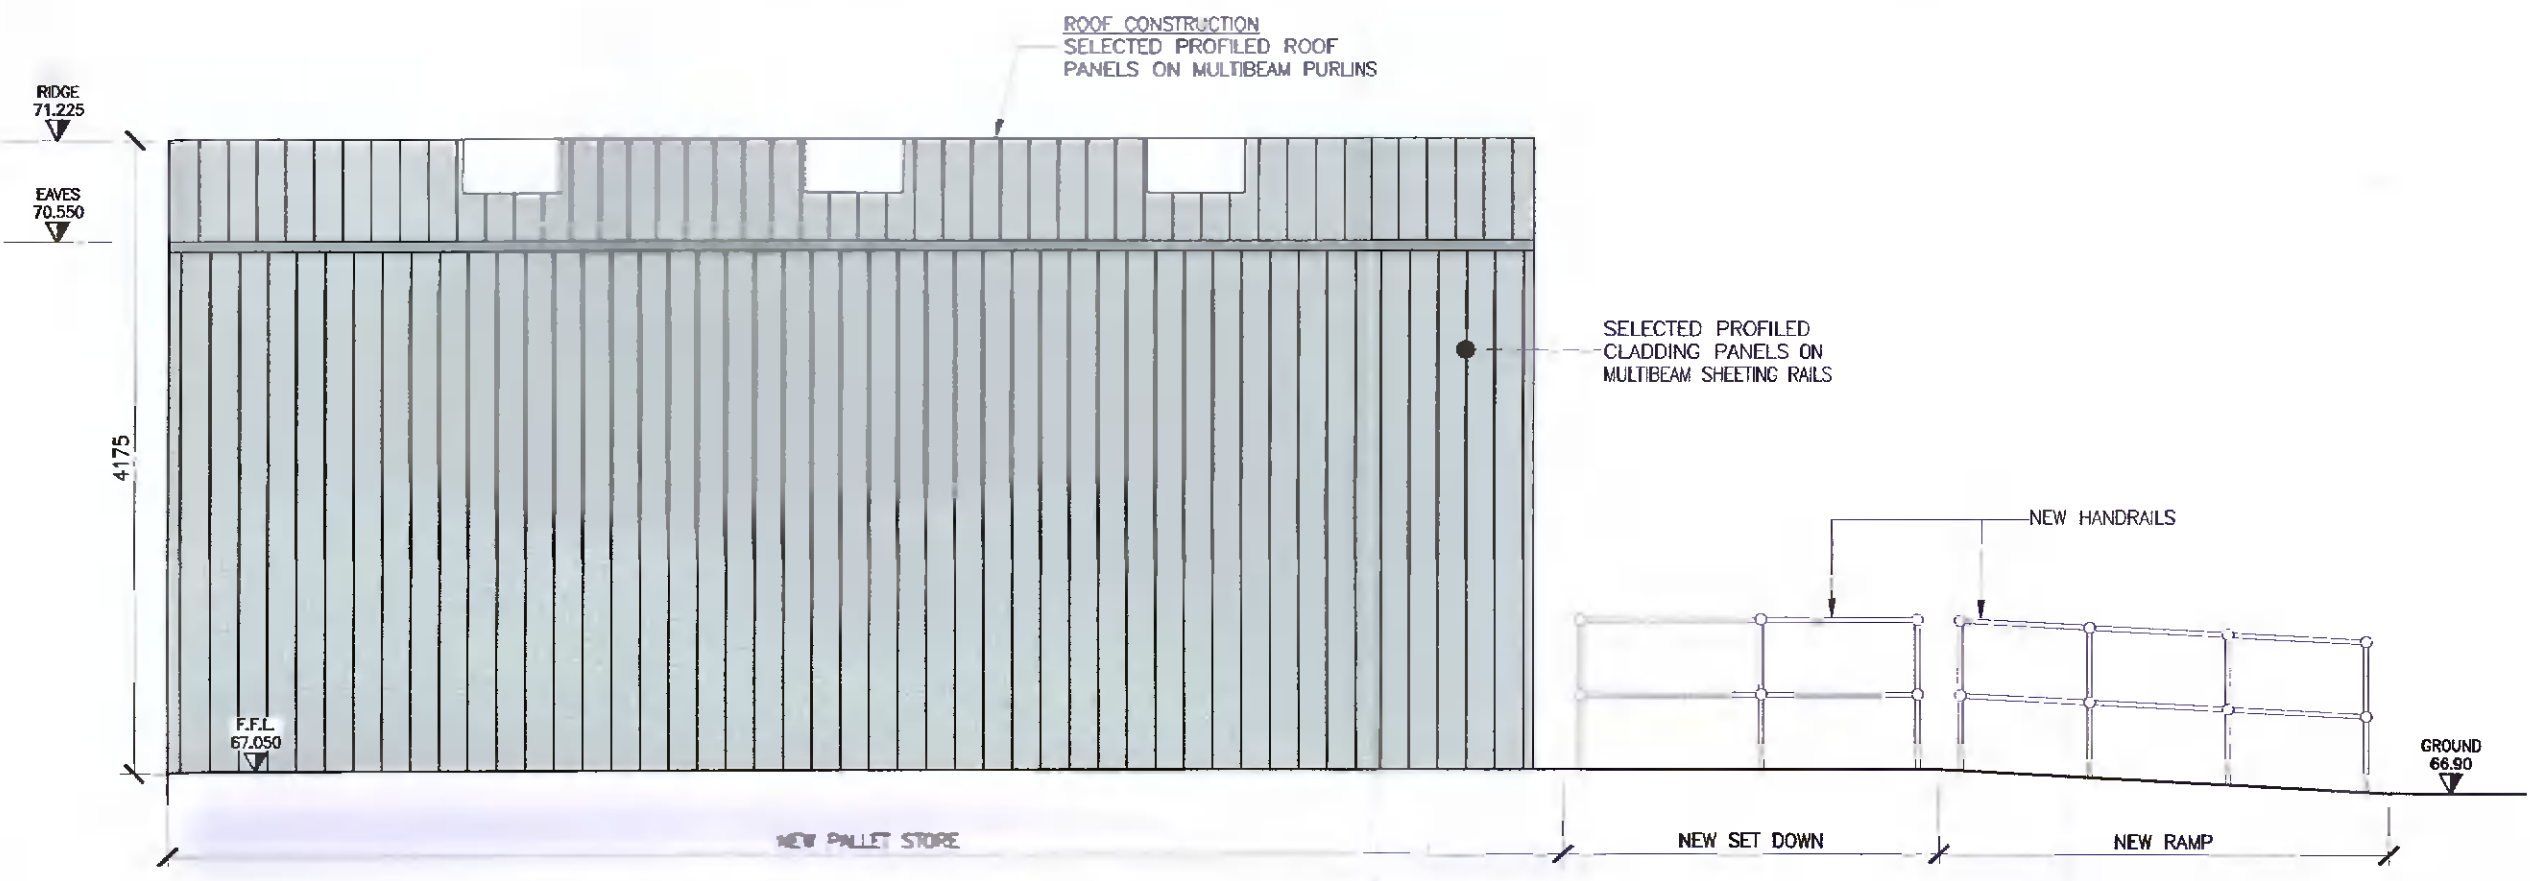


E-03 EAST ELEVATION
SCALE 1:50

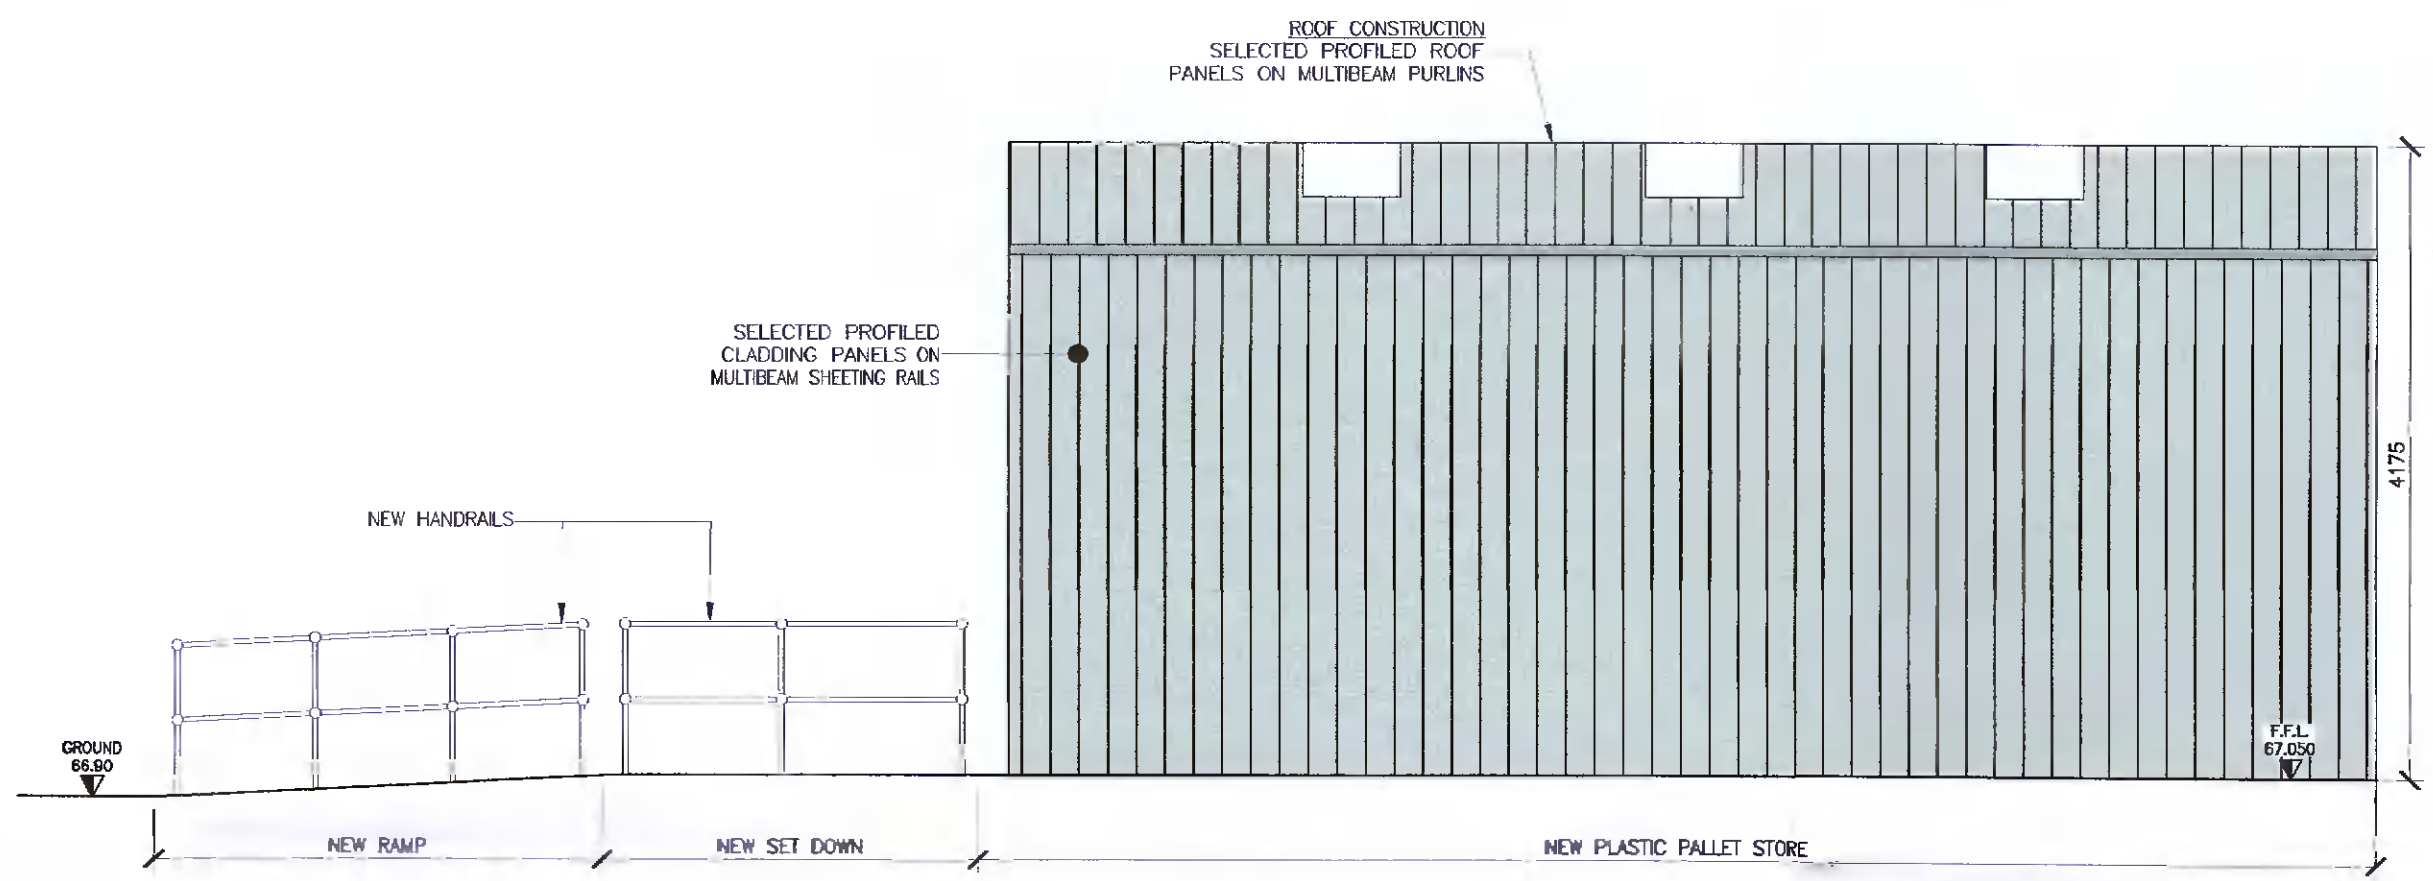


W-04 WEST ELEVATION
SCALE 1:50

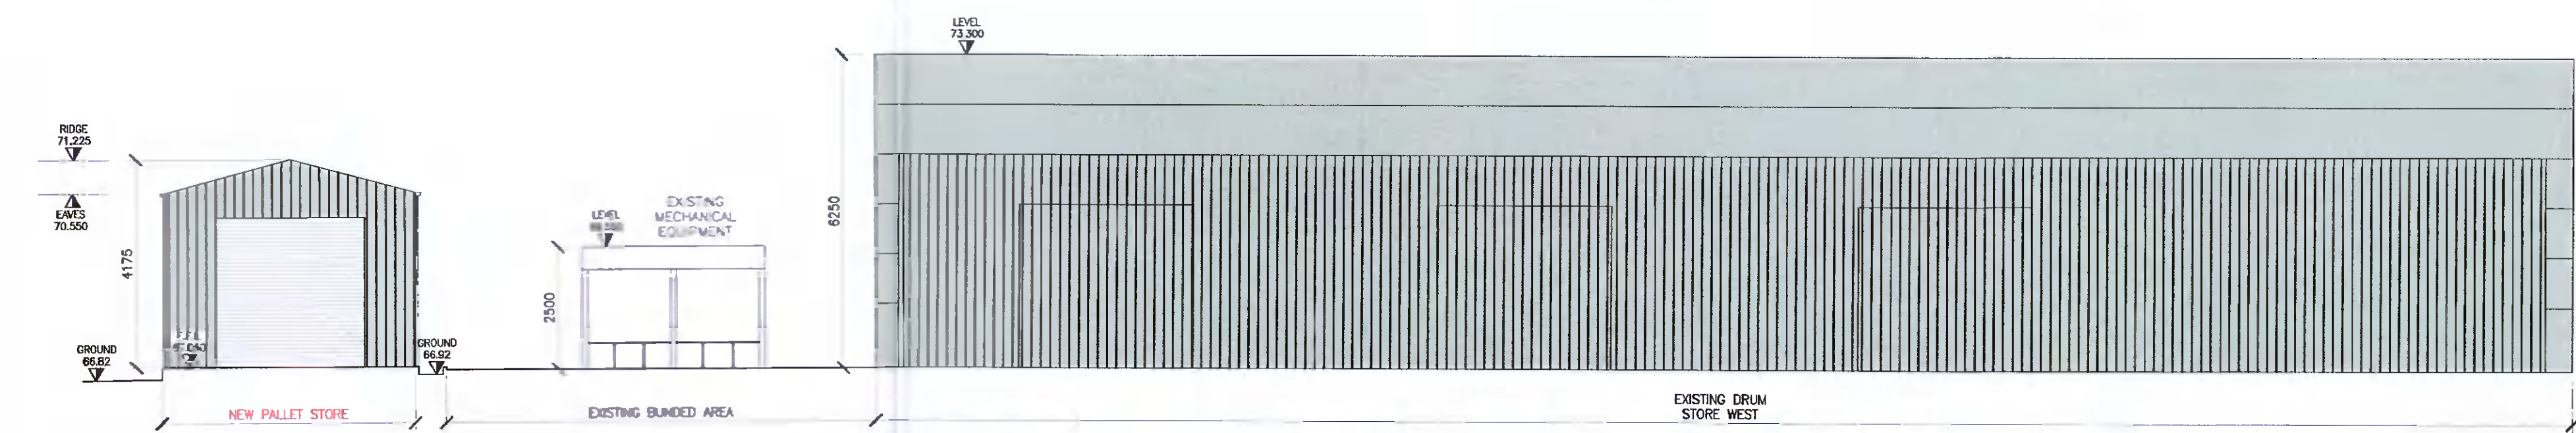

NORTH CONTIGUOUS ELEVATION
SCALE 1:100

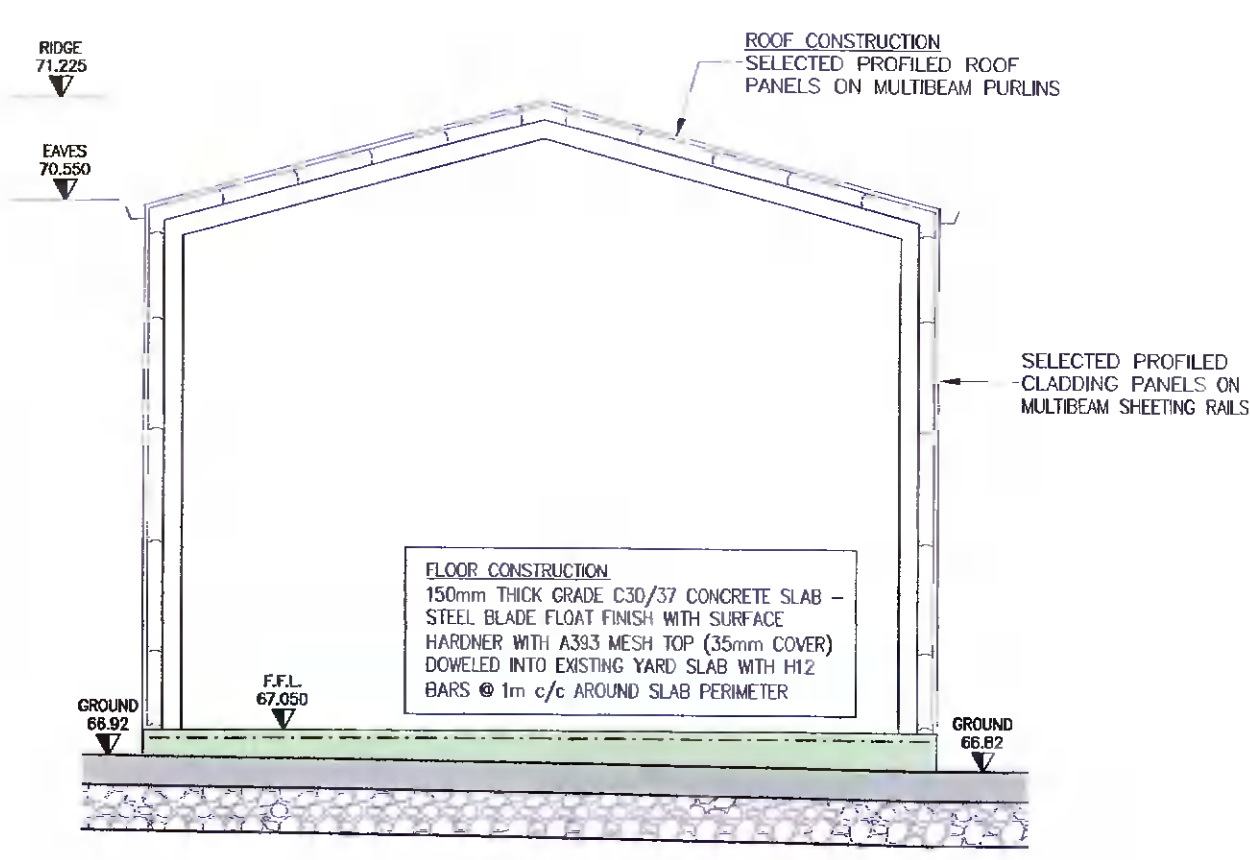

SECTION A-A
SCALE 1:50

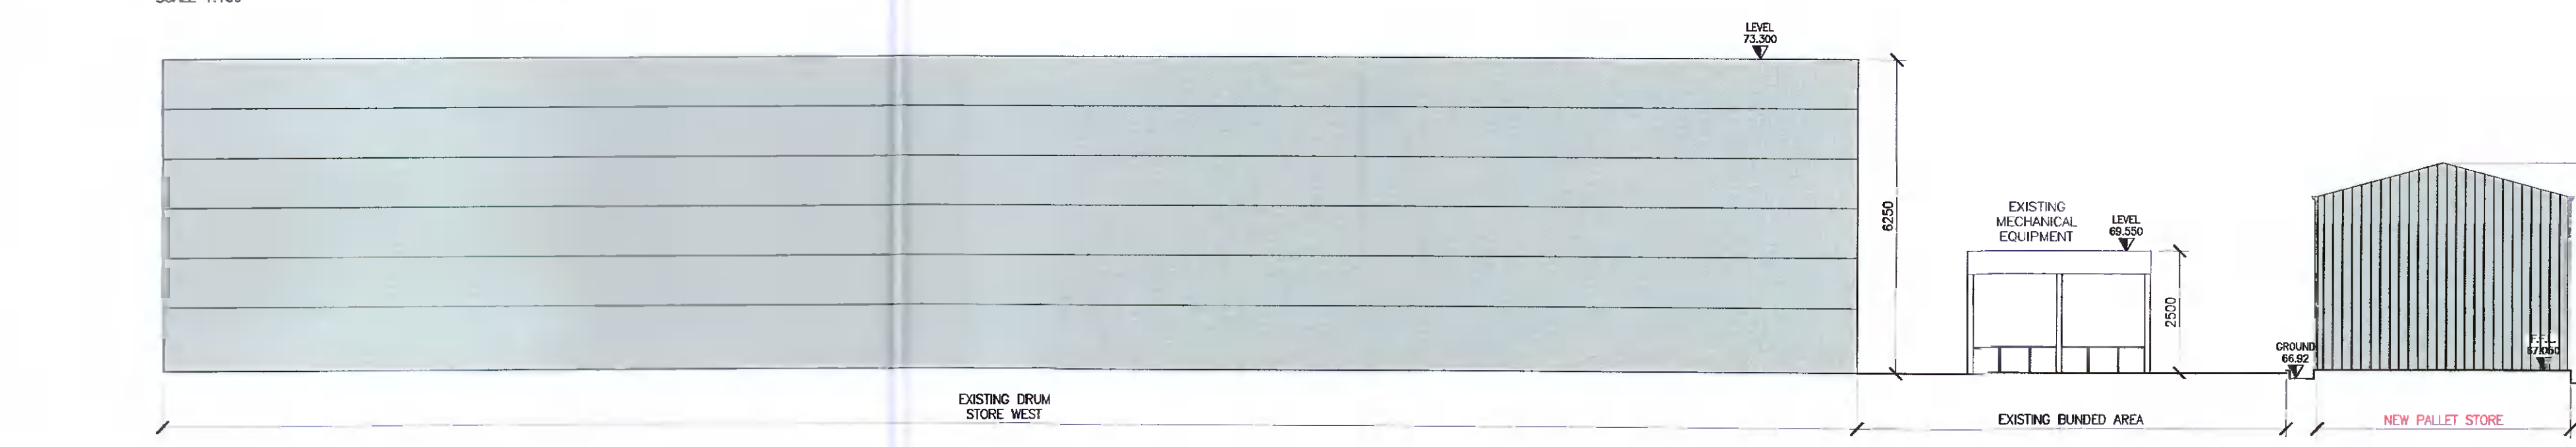

SOUTH CONTIGUOUS ELEVATION
SCALE 1:100

| | | | |
|---------------------|-------------|------|-----|
| ISSUED FOR PLANNING | 26.11.21 | SR | ND |
| REV | DESCRIPTION | DATE | BY |
| STATUS | | | CHK |

FOR PLANNING

MDR Unit 2B Richview Office Park, Clonskeagh, DUBLIN 14 D14 XT57
 T: +353 1 260 2655
 E: dublin@mdr.ie
 W: www.maloneoregan.ie

MALONE O'REGAN CONSULTING ENGINEERS

Offices also in:
 GALWAY T: +353 91 531 069 E: galway@mdr.ie
 LONDON T: +44 208 528 1685 E: london@mdr.ie
 WATERFORD T: +353 51 876 855 E: waterford@mdr.ie

| | |
|-----------|--|
| CLIENT | PFIZER GRANGE CASTLE |
| JOB NAME | PALLET STORAGE BUILDING 1106-006-257-21 |
| DRG. NAME | PLANS & ELEVATIONS & SECTION |

| | | | | | | | |
|----------|----------------------------|----------|----------|----|-----|-----|------|
| JOB REF | SHEET | SCALE | DATE | BY | ENG | APP | REV. |
| 21044 | A1 | As Shown | 23.11.21 | SR | SR | ND | 0 |
| DRG. NO. | PGCPPB-XXX-DR-MOR-CE-00210 | | | | | | |