




NOTICE: THIS DRAWING HAS NOT BEEN PUBLISHED. IT IS THE PROPERTY OF PFIZER AND IS FURNISHED TO THE RECIPIENT FOR CONFIDENTIAL USE ONLY. THE RECIPIENT PROMISES AND AGREES TO RETURN THIS DRAWING UPON REQUEST AND AGREES THAT IT SHALL NOT BE REPRODUCED, COPIED, LOANED OR OTHERWISE DISPOSED OF DIRECTLY OR INDIRECTLY, NOR USED FOR ANY OTHER PURPOSE OTHER THAN THAT FOR WHICH IT IS FURNISHED.

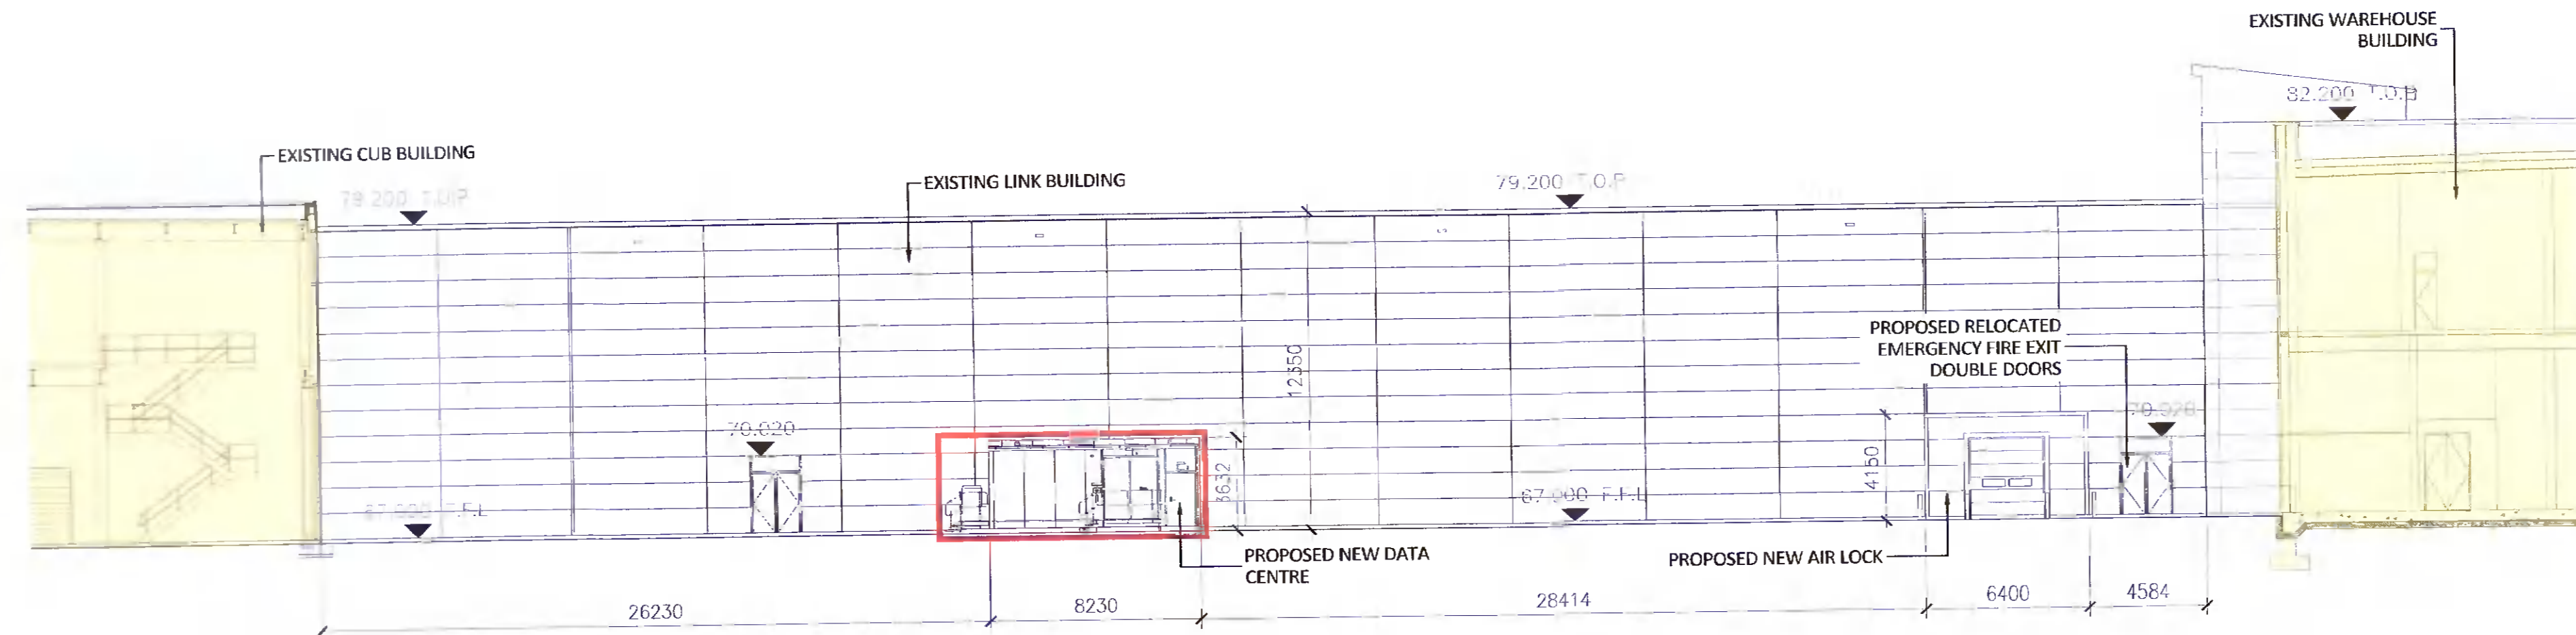

7 Data Centre
South Contextual Elevation
SCALE: 1:200

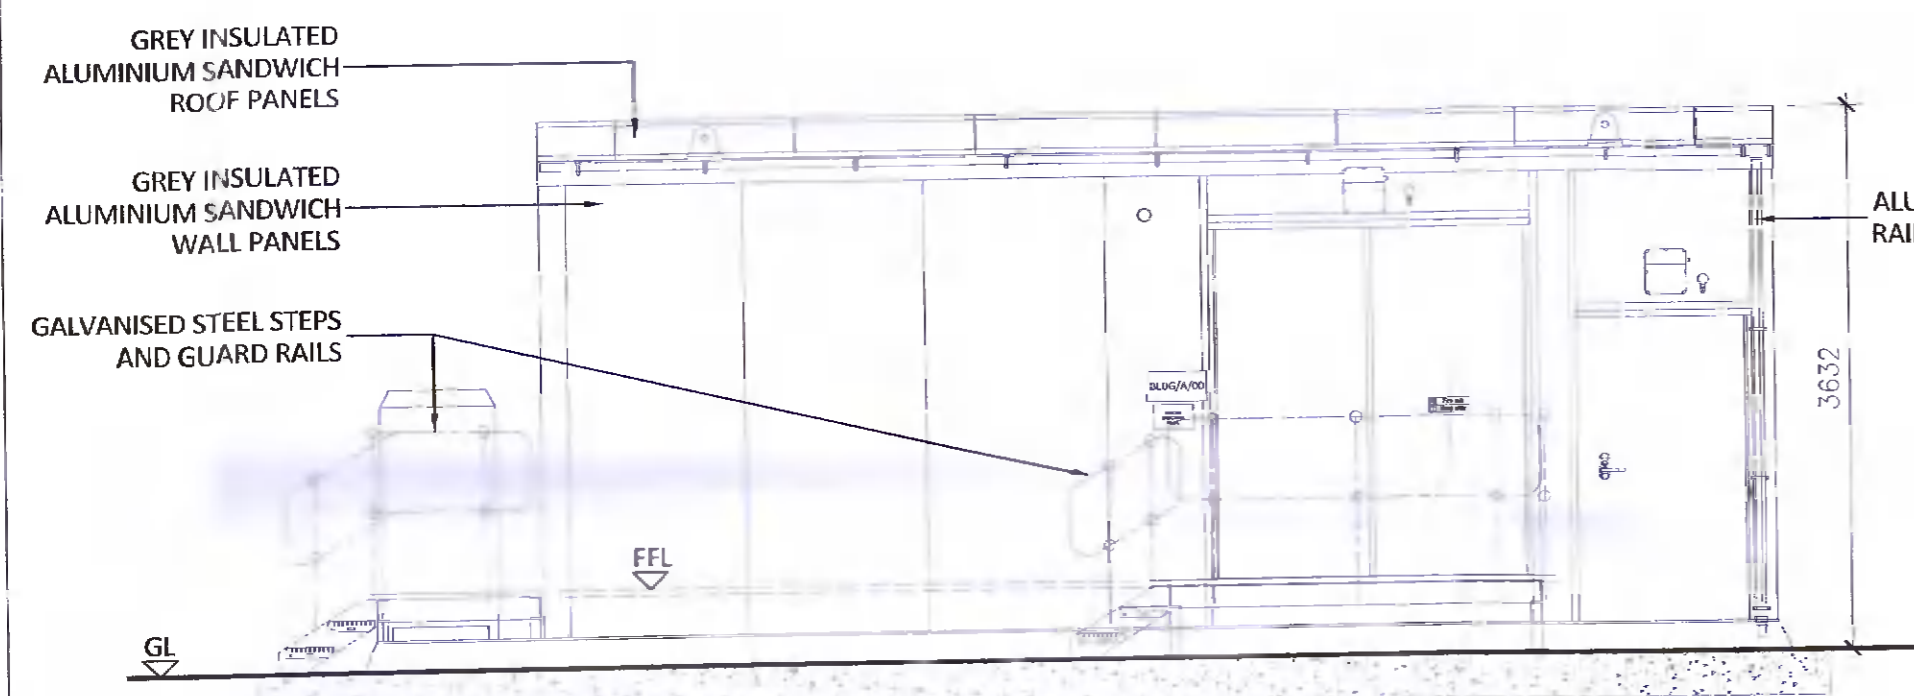


4 Data Centre
South Elevation
SCALE: 1:50

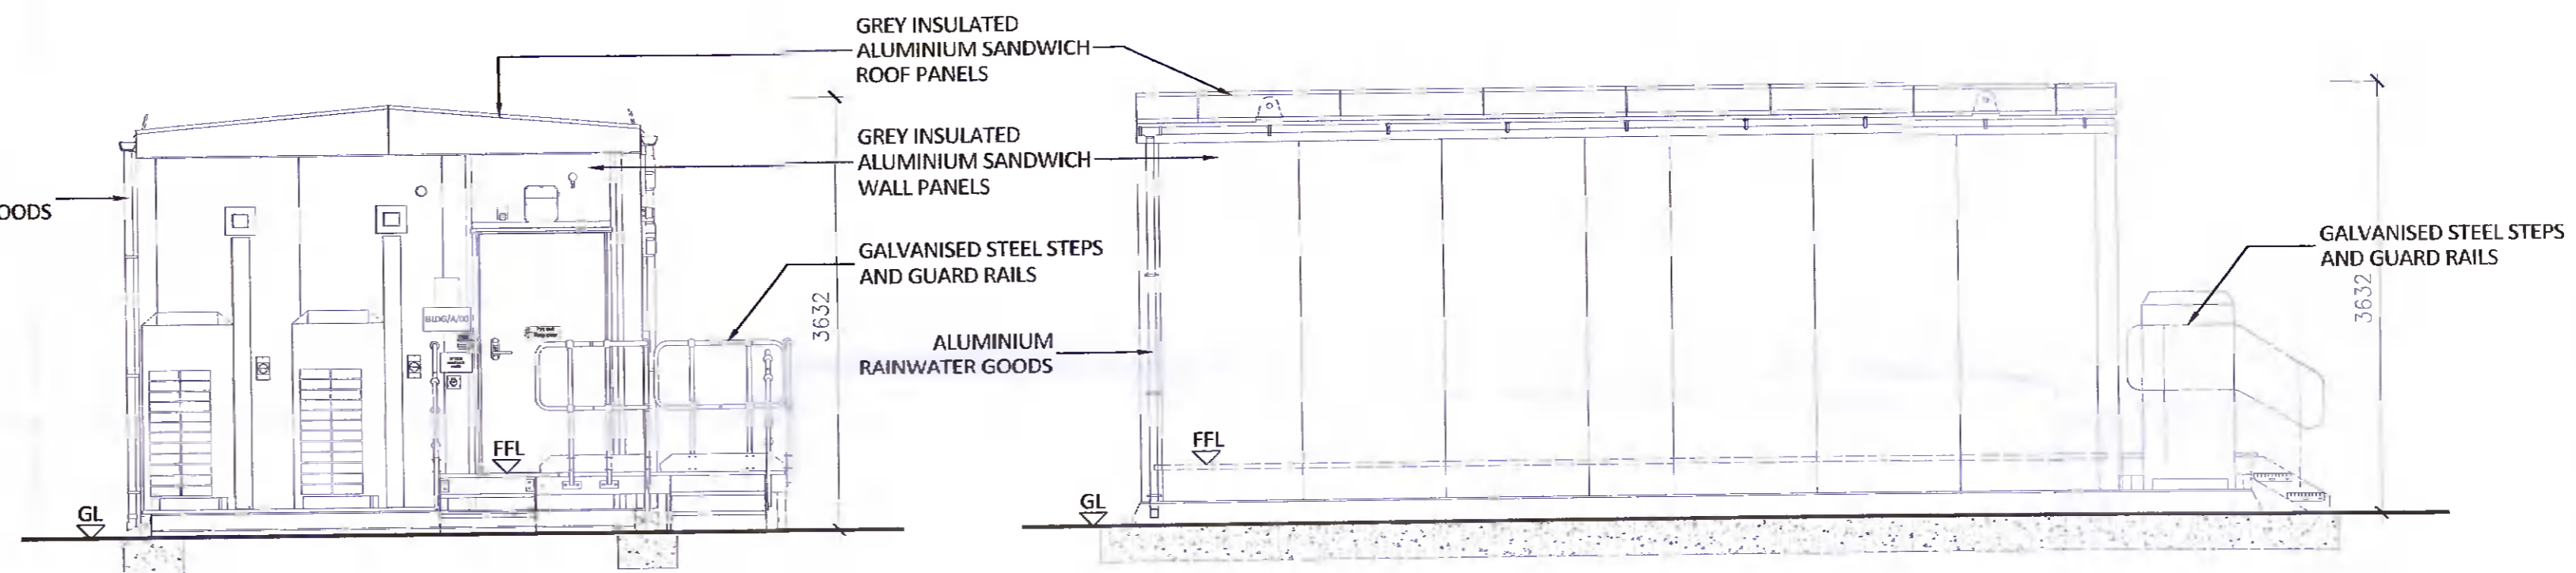

5 Data Centre
West Elevation
SCALE: 1:50

6 Data Centre
North Elevation
SCALE: 1:50

REV.	DATE	DESCRIPTION	DWN	CK'D	APP.	PROJ
A	16Dec21	IFP	BDR	ICC	-	-

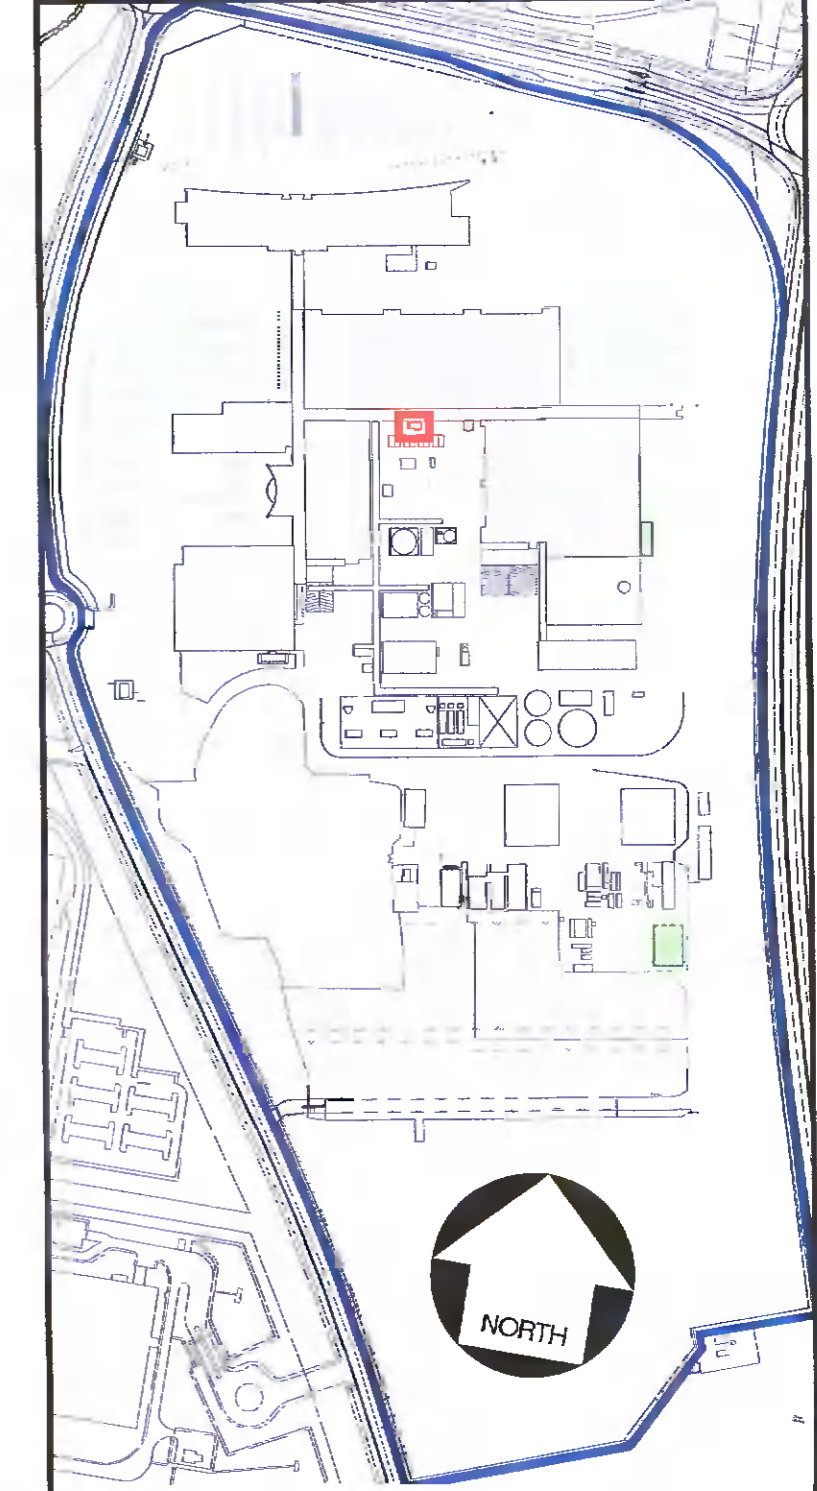


KEY PLAN :
IPS DWG. No. - IPS PRJ. No. 21414

DATE: - PROJECT No: 1105-940-152-21


BUILDING DETAILS
DATA CENTRE

DRAWING TITLE
PLAN, SECTION, ELEVATIONS


SCALE	VARIABLES@A1	DWN	BDR	CK'D	ICC	APP.	-
DWG. No.	00-ASK-0027	REVISION	A				

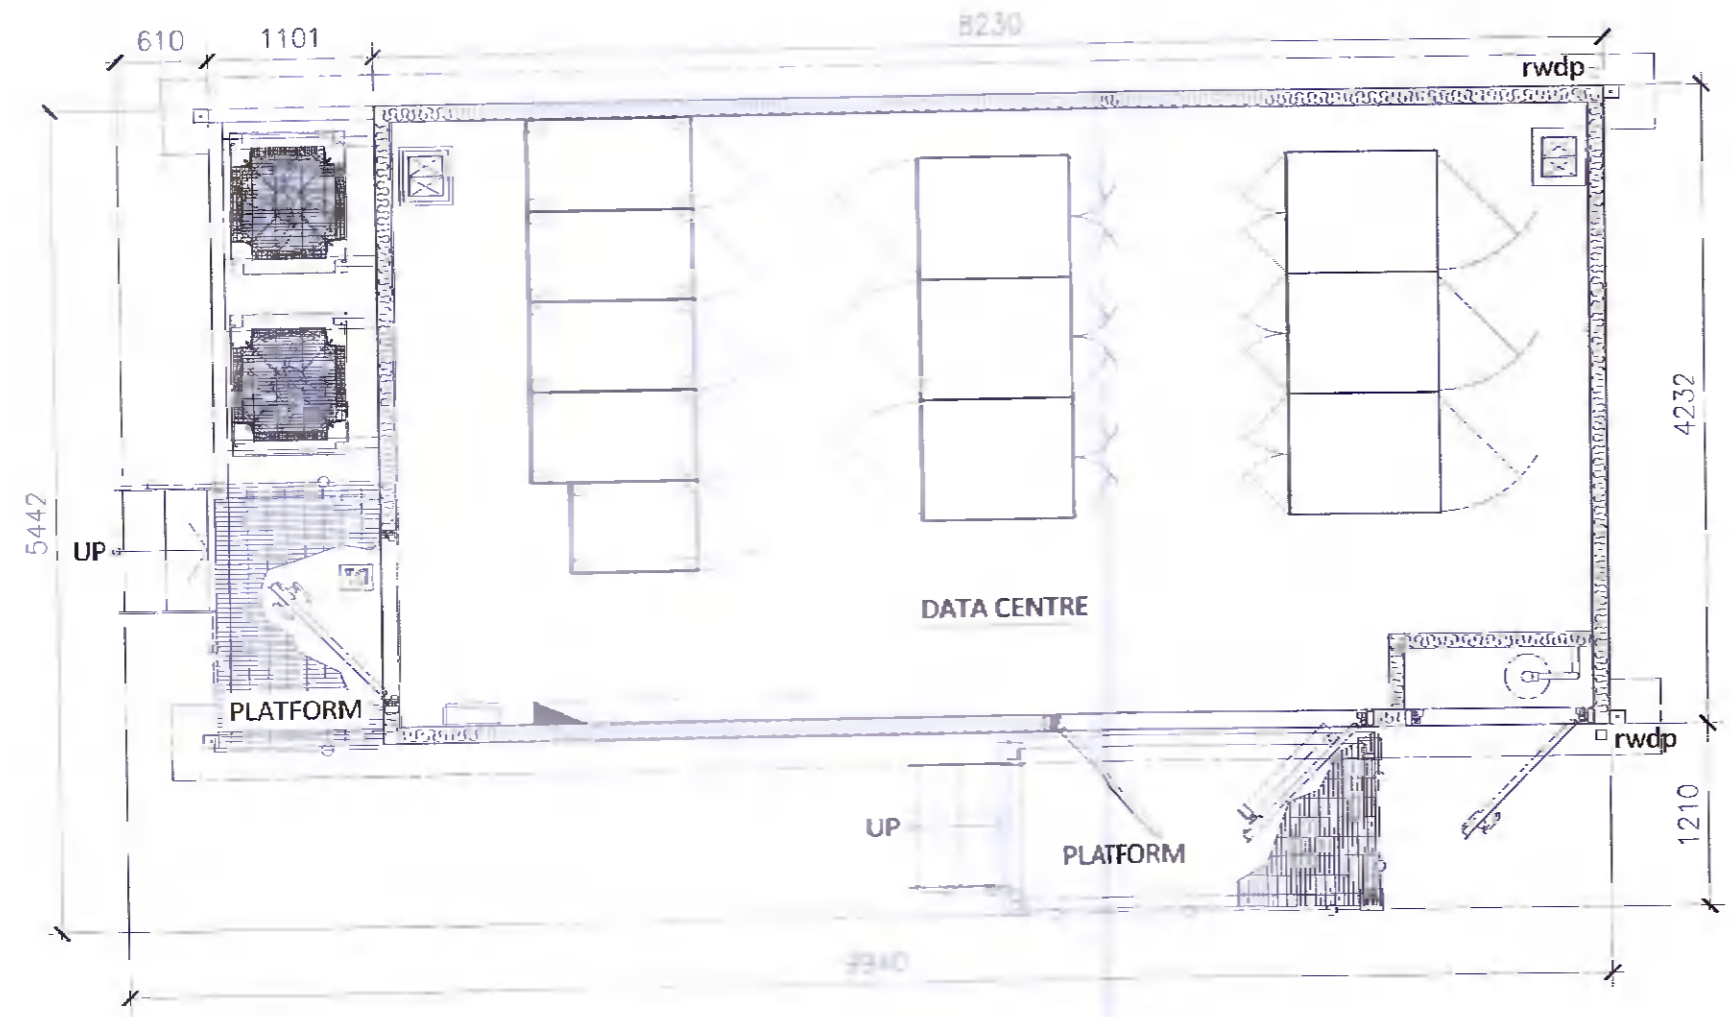

2 Data Centre
East Elevation
SCALE: 1:50

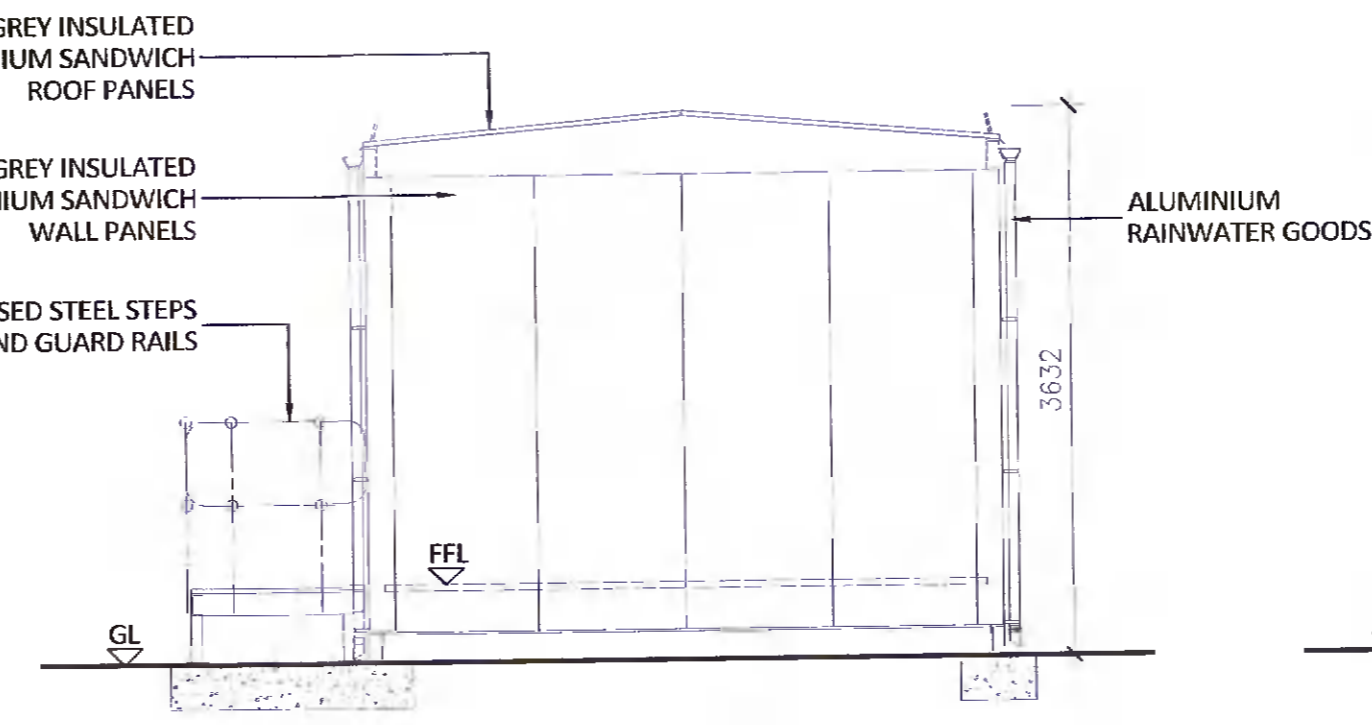

3 Data Centre
Section
SCALE: 1:50

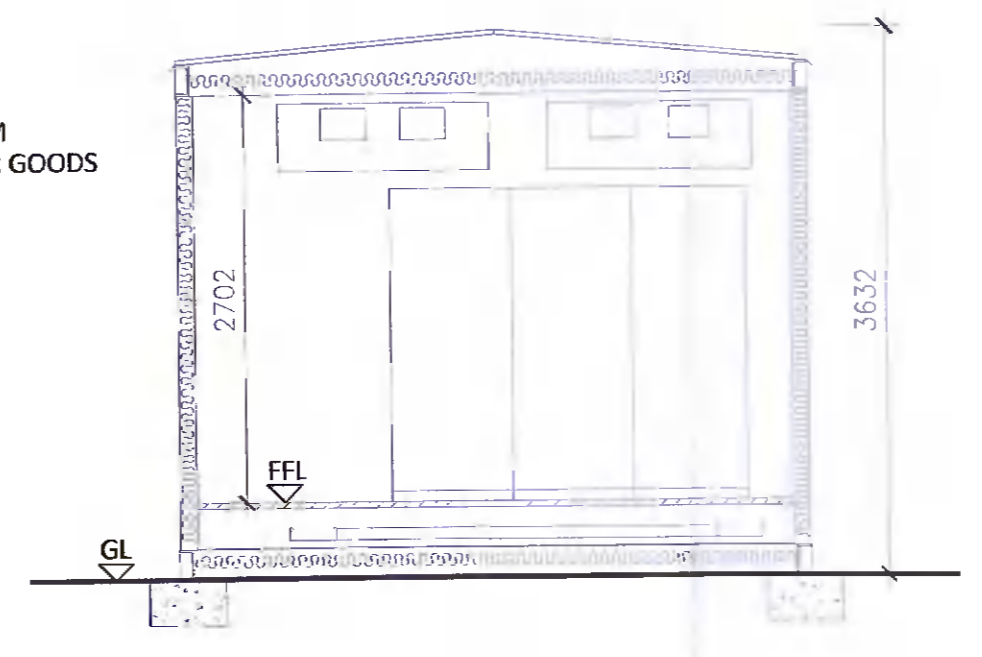

3 Data Centre
Section
SCALE: 1:50