



EAST ELEVATION

SCALE 1 : 200

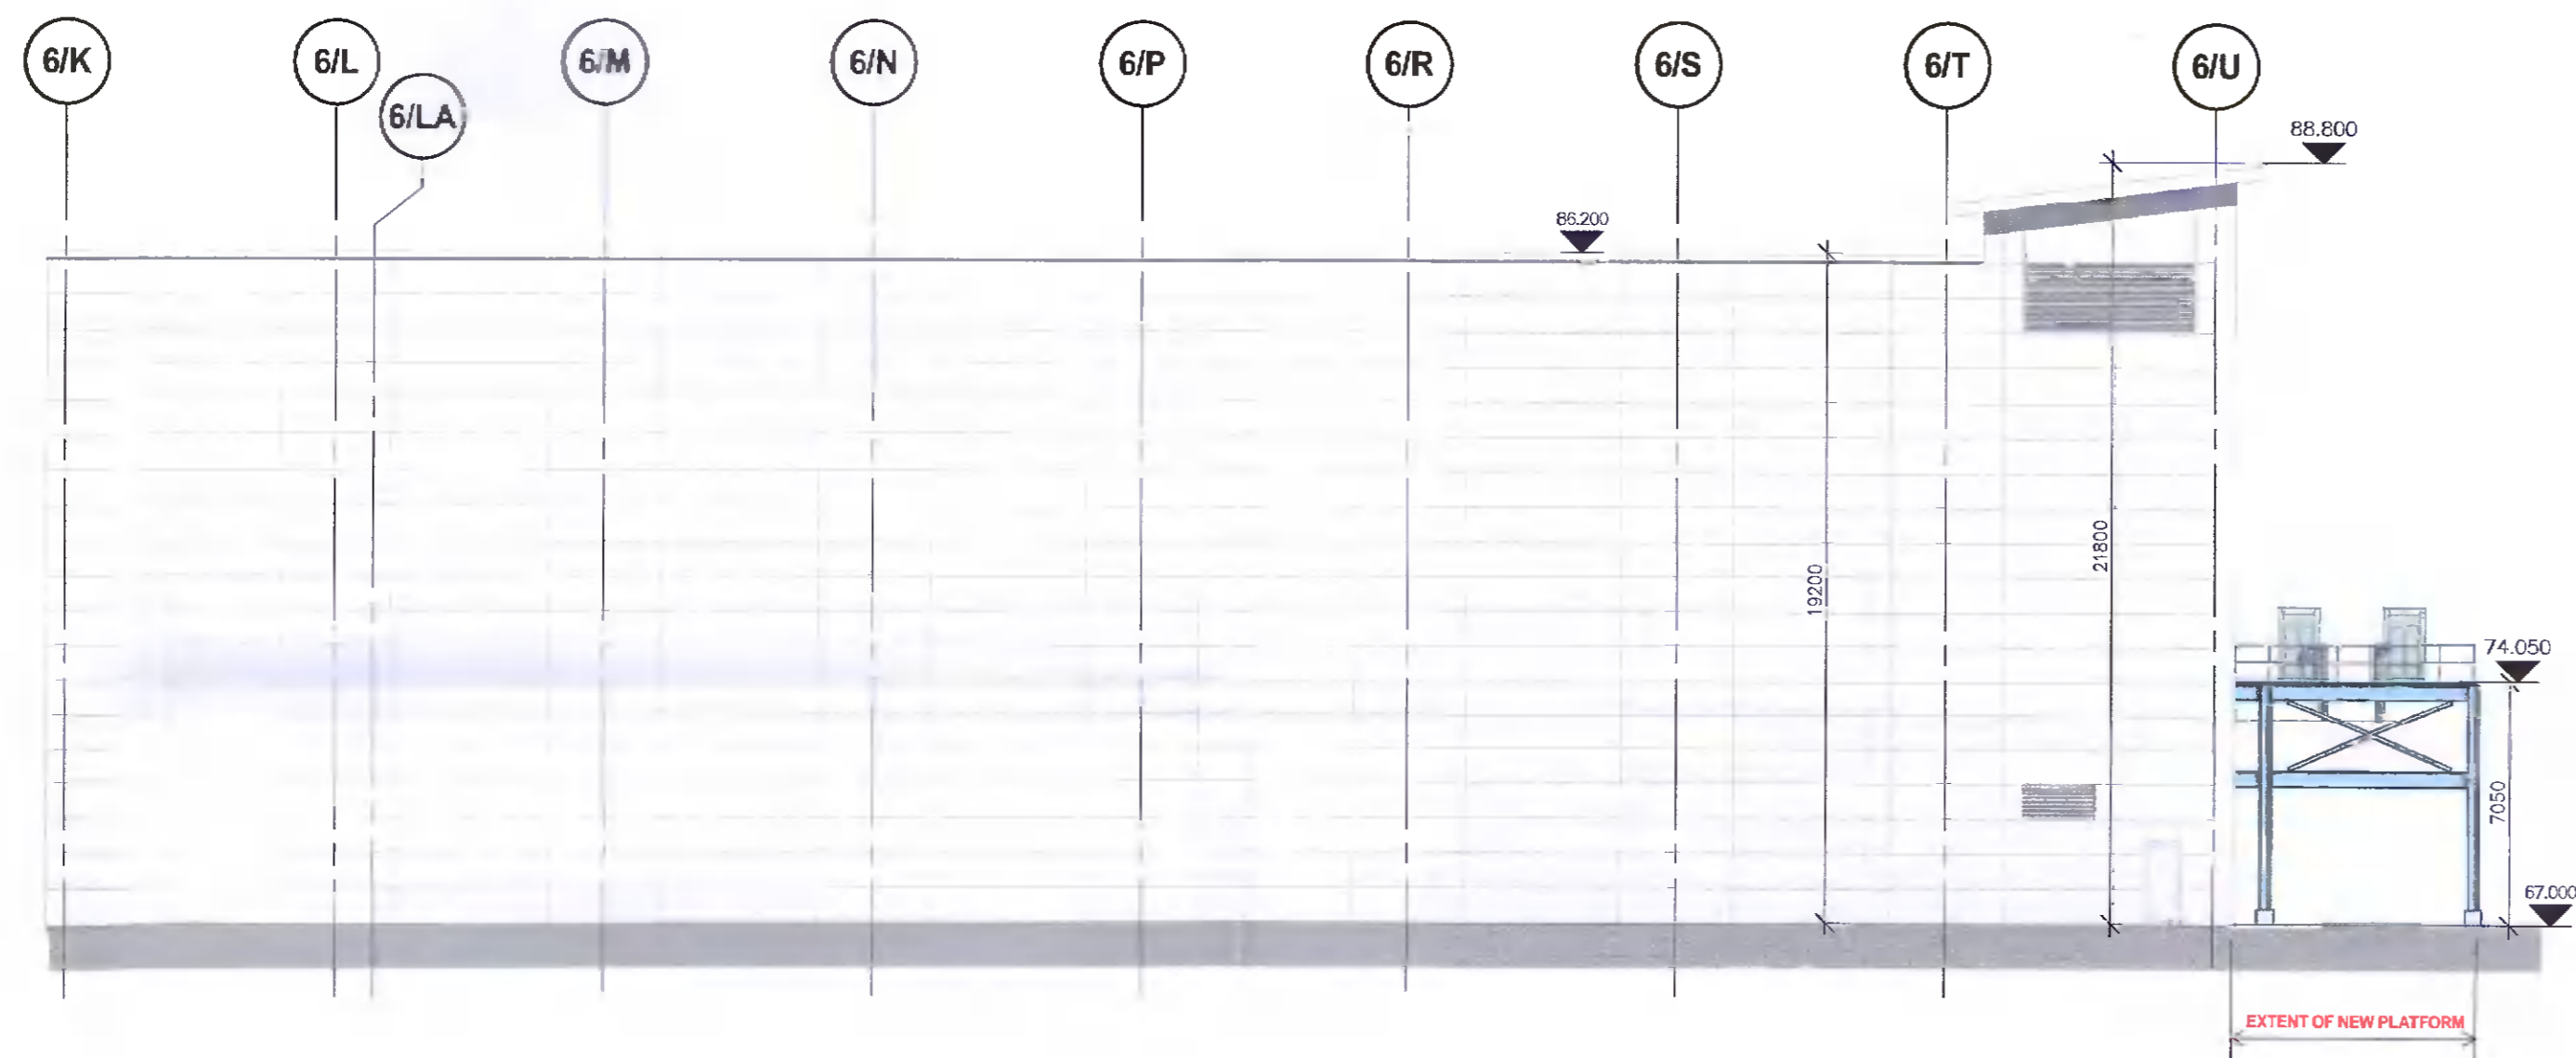


SOUTH ELEVATION

SCALE 1 : 200

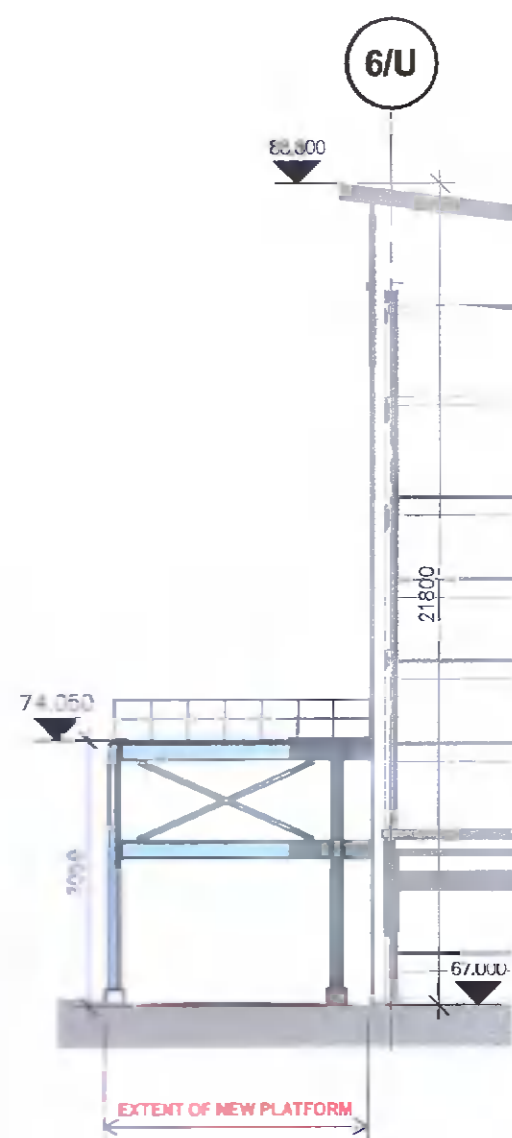


NORTH ELEVATION

SCALE 1 : 200

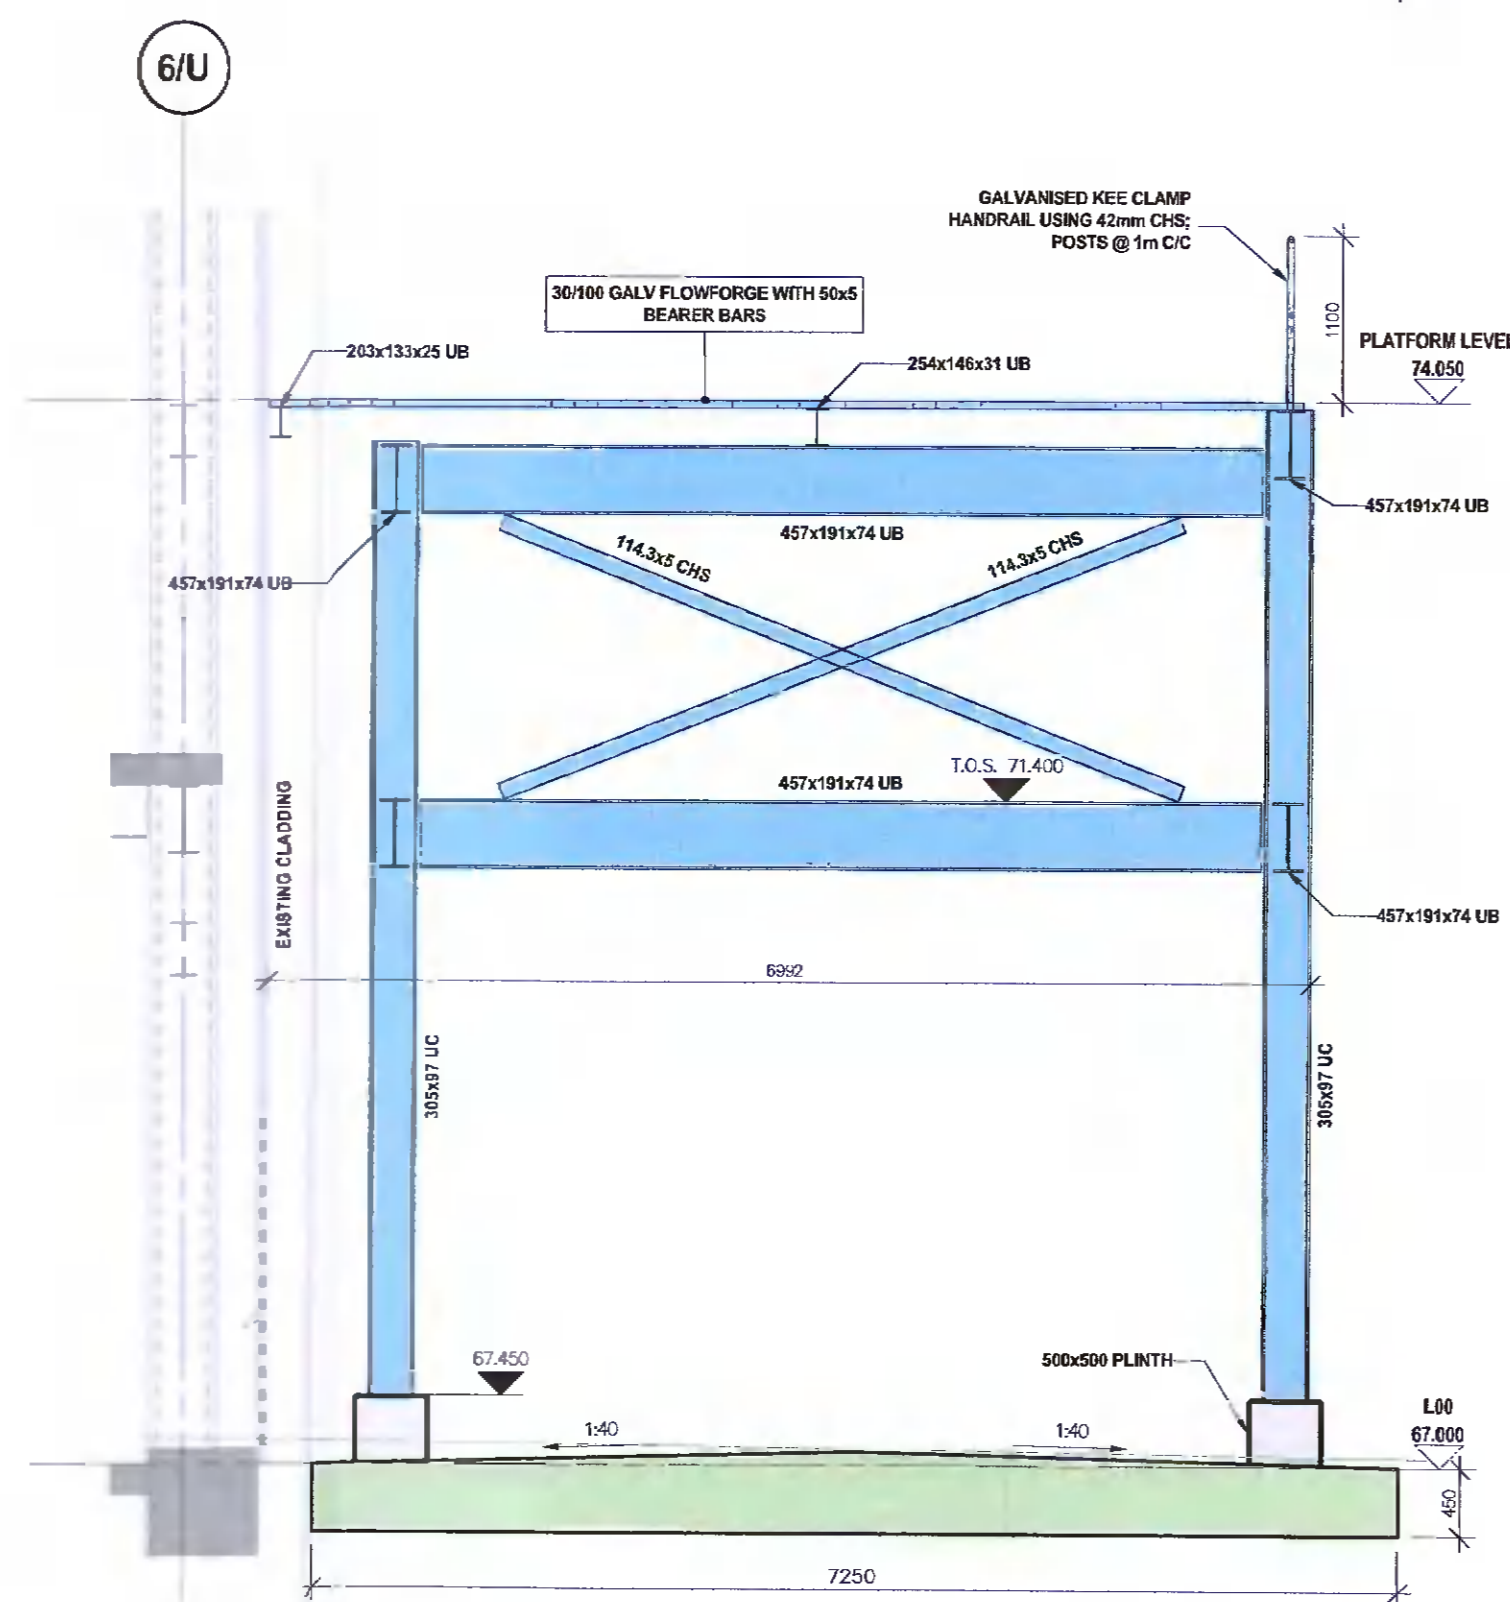


SECTION A
SCALE 1 : 50

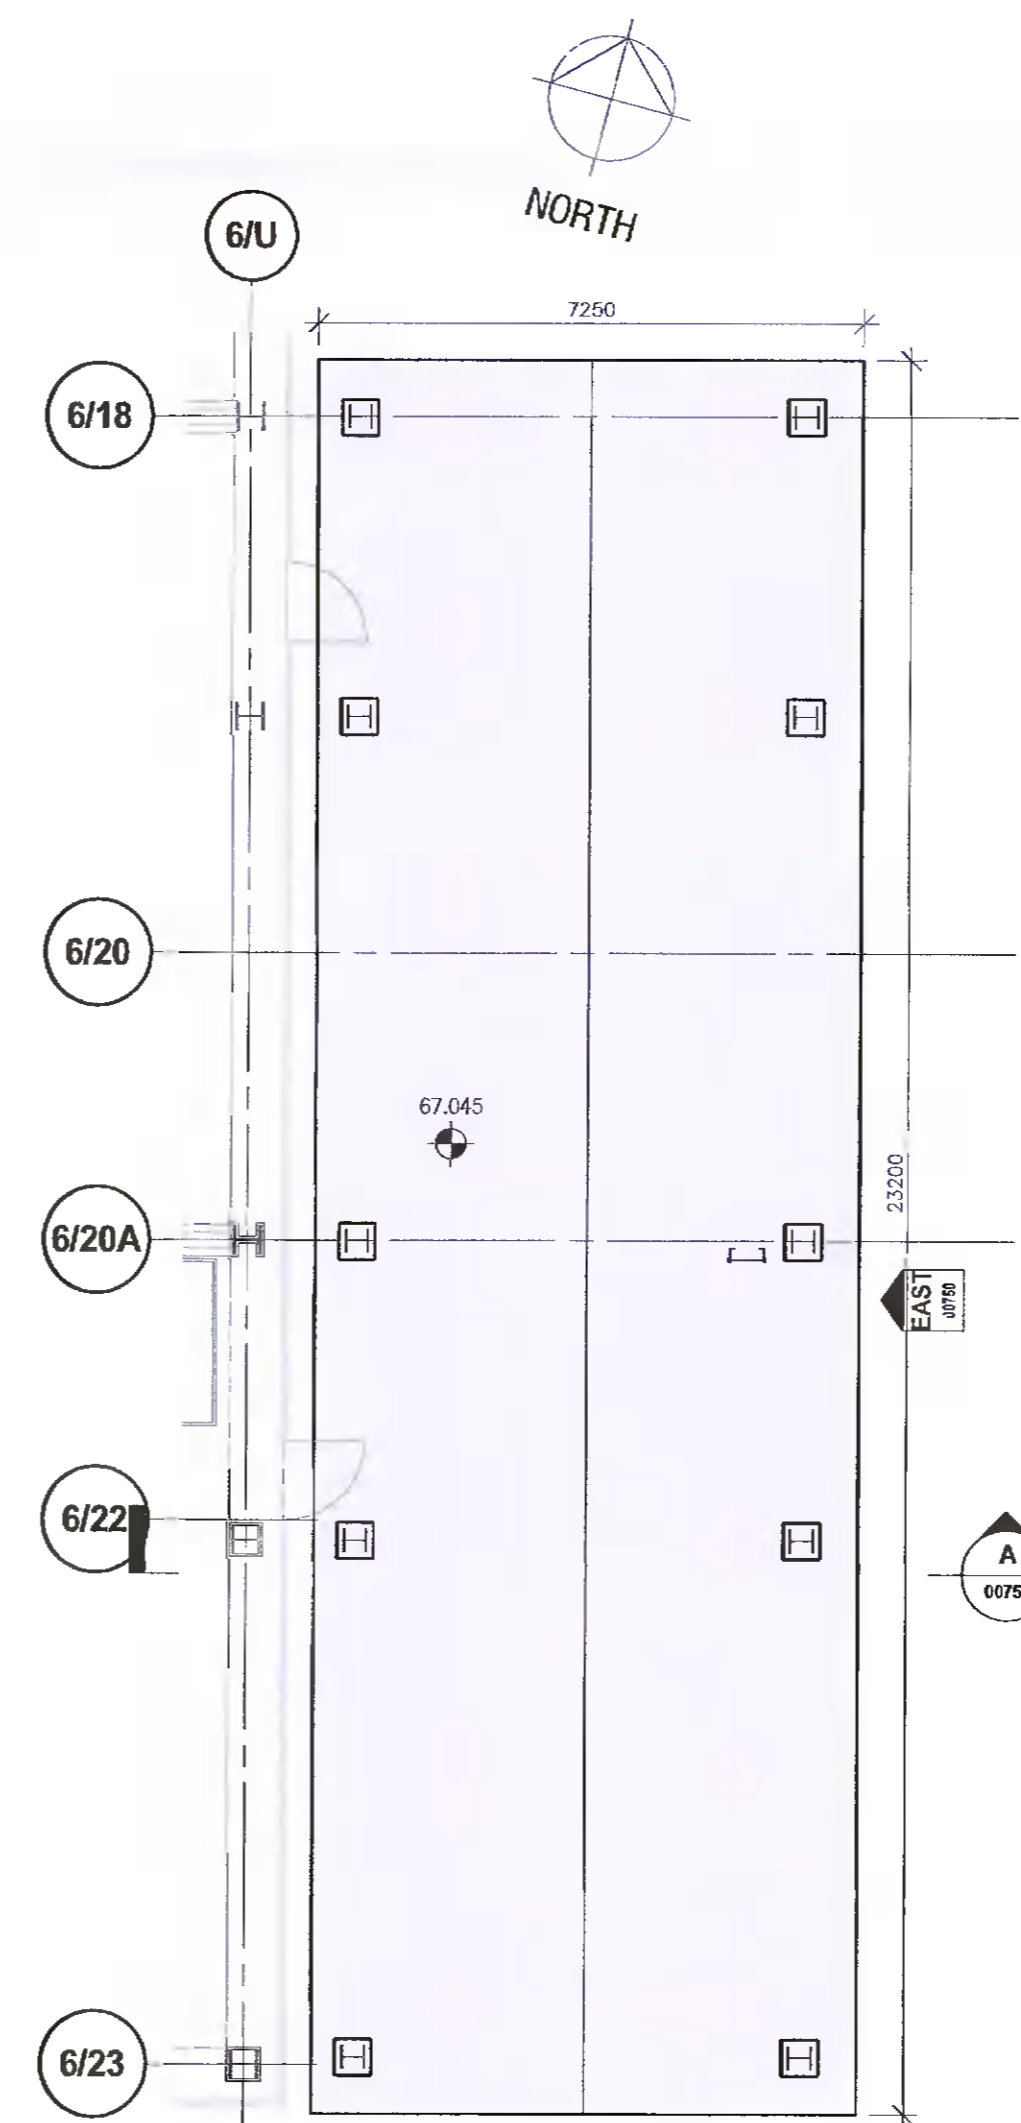

GROUND LEVEL AT PLATFORM

SCALE 1 : 100

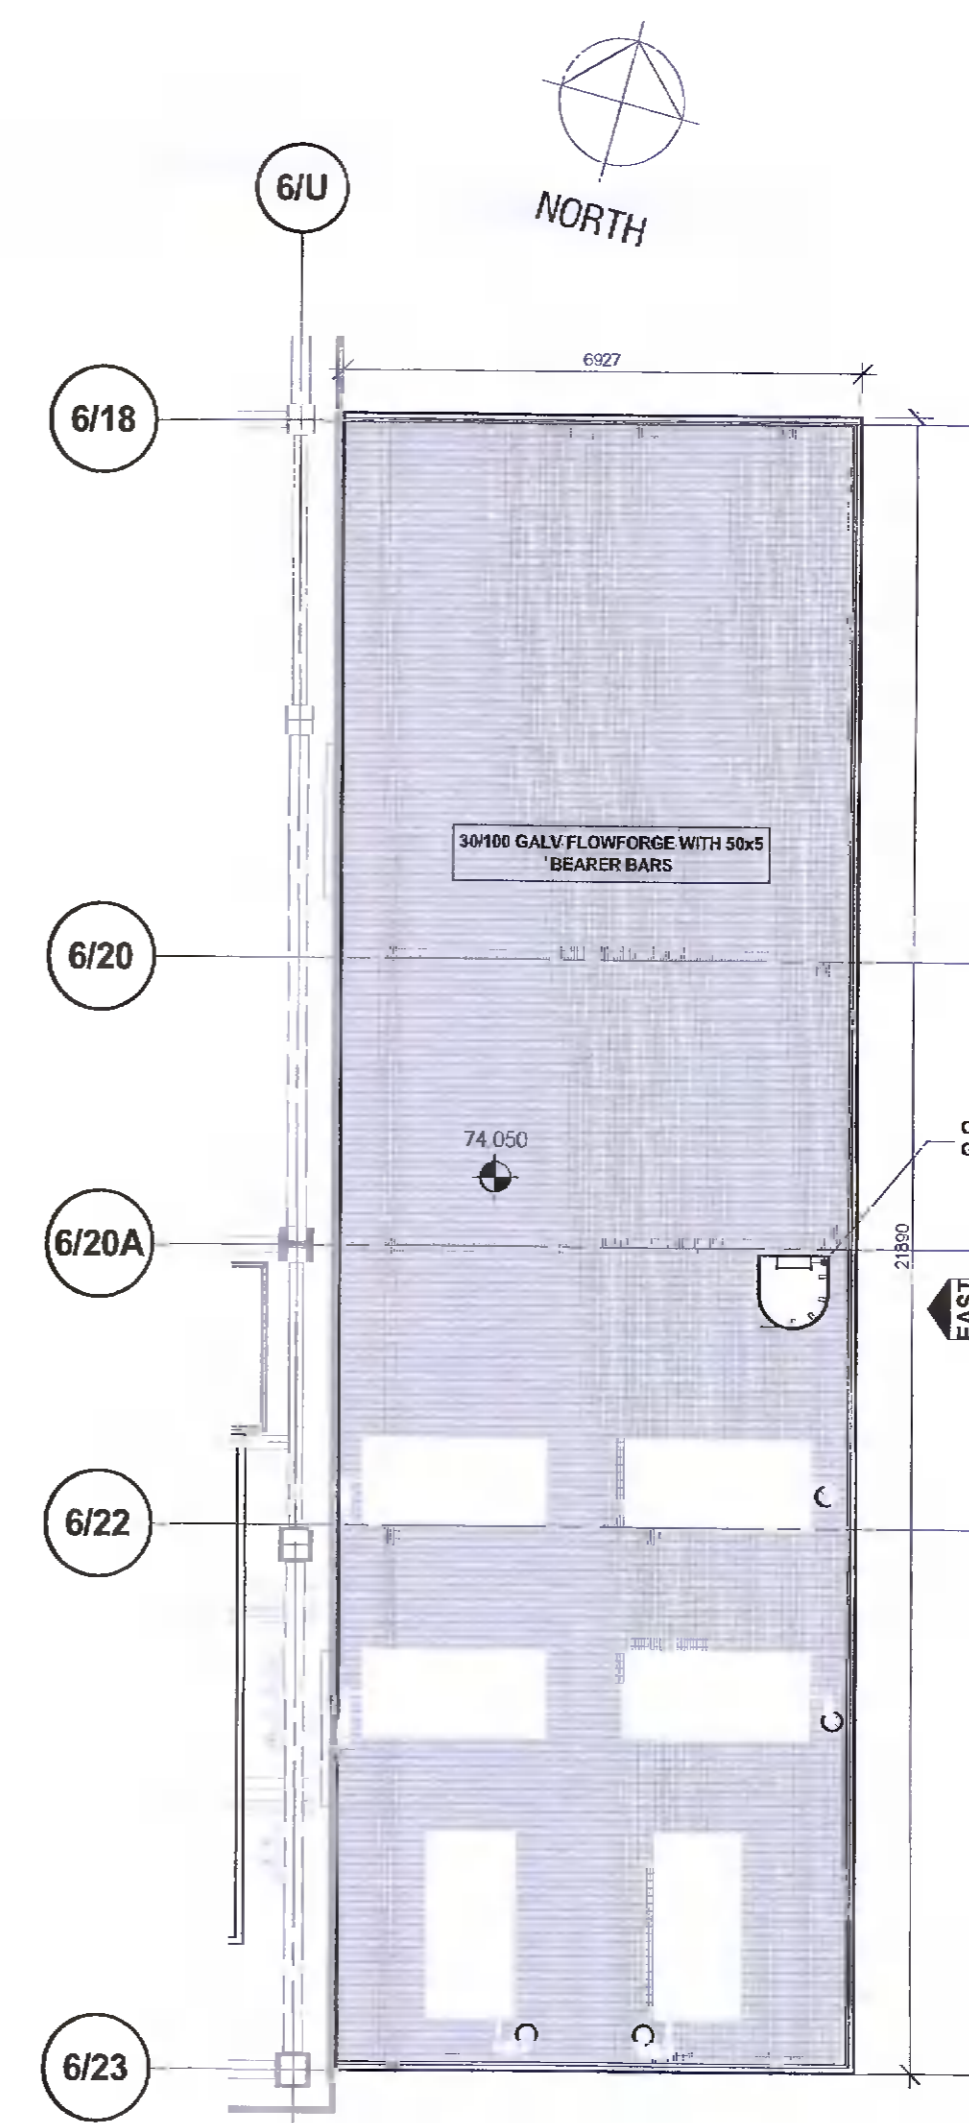

PLATFORM LEVEL

SCALE 1 : 100

3D View



NO PART OF THIS DRAWING MAY BE REPRODUCED OR TRANSMITTED IN ANY FORM OR STORED IN ANY RETRIEVAL SYSTEM OF ANY NATURE WITHOUT THE WRITTEN PERMISSION OF MALONE O'REGAN CONSULTING ENGINEERS AS COPYRIGHT HOLDER EXCEPT AS AGREED FOR USE ON THE PROJECT FOR WHICH THE DRAWING WAS ORIGINALLY CREATED.

THIS DRAWING IS TO BE READ IN CONJUNCTION WITH ALL OTHER RELEVANT DRAWINGS, SPECIFICATIONS AND THE PRELIMINARY HEALTH & SAFETY PLAN.

ALL DIMENSIONS ARE IN mm UNLESS NOTED OTHERWISE. DO NOT SCALE DIMENSIONS.

THE CONTRACTOR SHALL CHECK ALL DIMENSIONS PRIOR TO THE COMMENCEMENT OF CONSTRUCTION. ALL DISCREPANCIES SHALL BE REPORTED TO THIS OFFICE IN WRITING.

NOTES

REV	STATUS	DESCRIPTION	DATE	BY	CHK		
FOR - PLANNING							
MOR		Unit 2B Richview Office Park, Clonskeagh, Dublin 14 D14 XT57					
		T: +353 1 260 2655 E: dublin@mor.ie W: www.maloneoregan.ie					
Offices also in:		GALWAY T: +353 91 531 069 E: galway@mor.ie WATERFORD T: +353 51 876 855 E: waterford@mor.ie					
CLIENT							
PFIZER GRANGE CASTLE							
JOB NAME							
MFL5 FREEZER PROJECT 1106-006-247-21							
DRG. NAME							
PROPOSED FREEZER PLANT PLATFORM							
JOB REF	SHEET	SCALE	DATE	BY	ENG	APP	REV
21015	A1	As indicated	NOV'21	CM	CM	ND	
DRG. NO.						PGCMFL5-ZZ-SK-MOR-SE-00750	