

NO PART OF THIS DRAWING MAY BE REPRODUCED OR TRANSMITTED IN ANY FORM OR STORED IN ANY RETRIEVAL SYSTEM OF ANY NATURE WITHOUT THE WRITTEN PERMISSION OF MALONE O'REGAN CONSULTING ENGINEERS AS COPYRIGHT HOLDER EXCEPT AS AGREED FOR USE ON THE PROJECT FOR WHICH THE DRAWING WAS ORIGINALLY CREATED.

THIS DRAWING TO BE READ IN CONJUNCTION WITH ALL OTHER RELEVANT DRAWINGS, SPECIFICATIONS AND THE PRELIMINARY HEALTH & SAFETY PLAN.

ALL DIMENSIONS ARE IN mm UNLESS NOTED OTHERWISE. DO NOT SCALE DIMENSIONS.


THE CONTRACTOR SHALL CHECK ALL DIMENSIONS PRIOR TO THE COMMENCEMENT OF CONSTRUCTION. ALL DISCREPANCIES SHALL BE REPORTED TO THIS OFFICE IN WRITING.

NOTES

NOTES:


GENERAL

DO NOT SCALE FROM THIS DRAWING. USE FIGURED DIMENSIONS ONLY. ALL DIMENSIONS ARE IN mm. ALL LEVELS ARE TO MALIN HEAD DATUM U.N.O. DIMENSIONS AND LEVELS ARE TO BE CHECKED ON SITE PRIOR TO CONSTRUCTION. ANY DISCREPANCIES SHALL BE REPORTED TO THE ENGINEER IN WRITING AS SOON AS POSSIBLE.

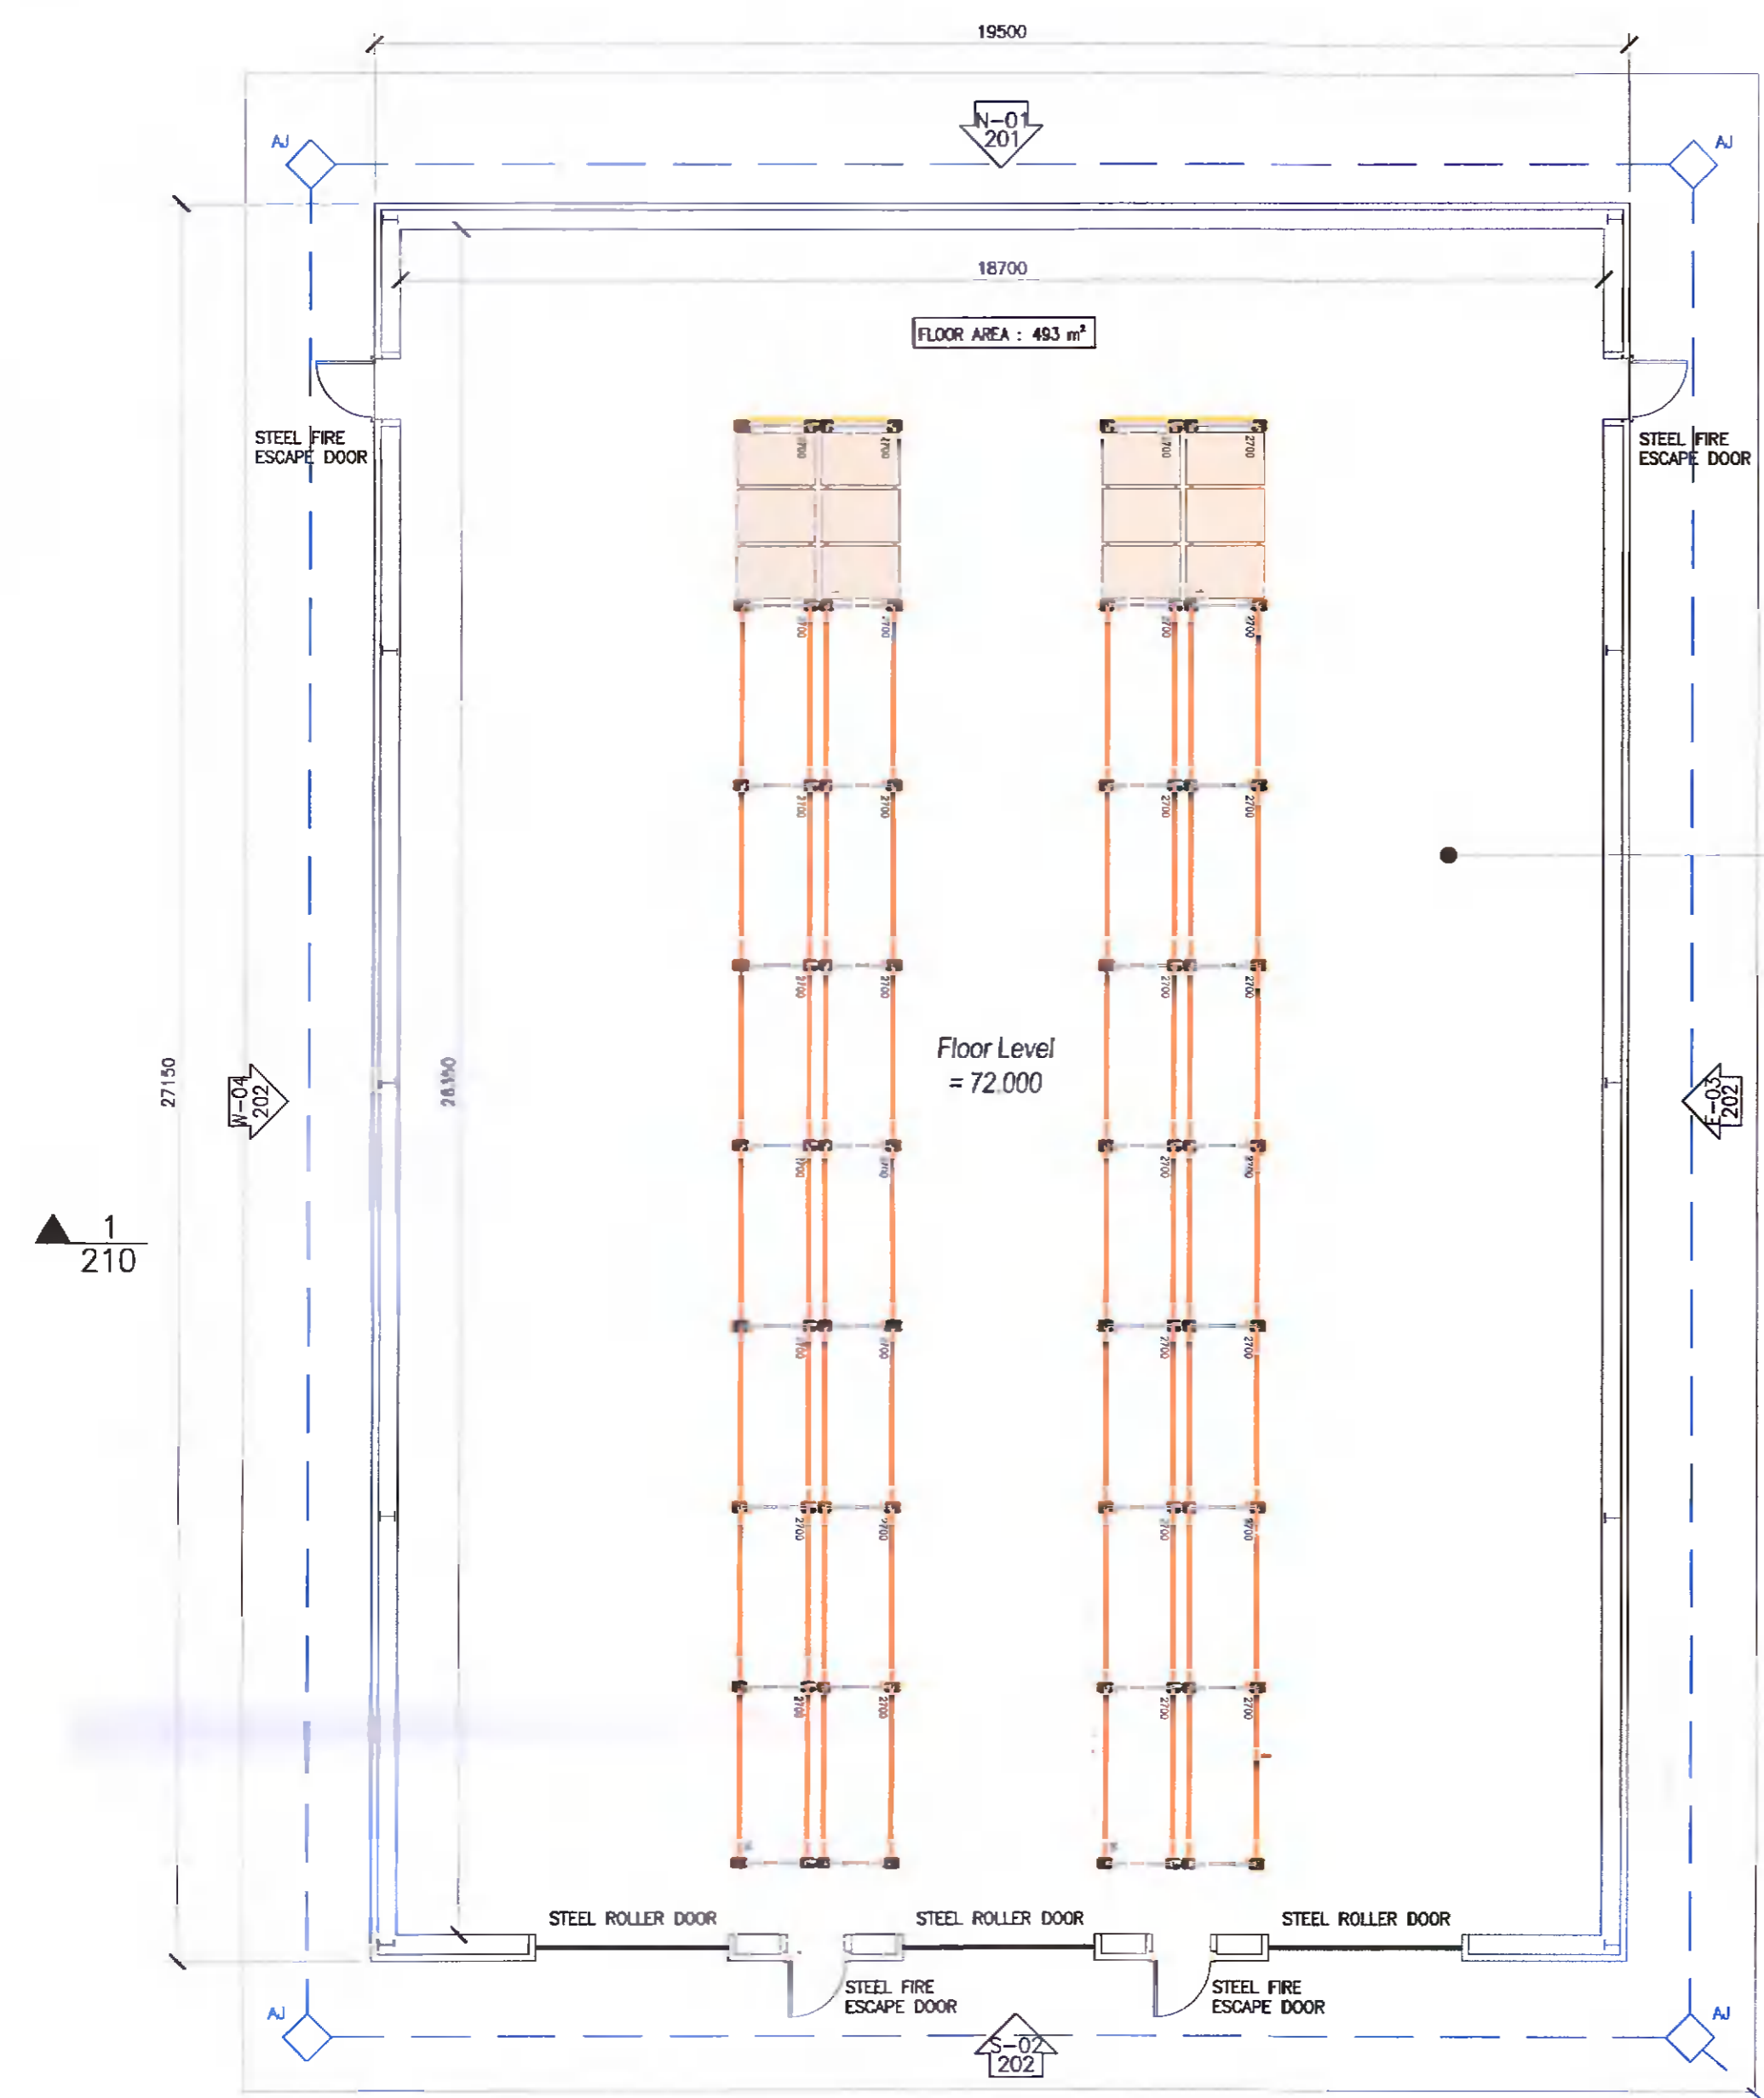


GROUND FLOOR PLAN
SCALE 1:100

FLOOR CONSTRUCTION
200mm THICK GRADE C30/37 CONCRETE SLAB - STEEL BLADE
FLOAT FINISH WITH SURFACE HARDENING WITH 300 MESH TOP
(35mm COVER) ON RIGID INSULATION ON RADON
BARRIER/1200 GAUGE DPM ON
50mm T3 BLINDING ON
200mm 1/2 FERAL HARDCORE ON
300mm MIN WELL COMPACTED T1 STRUCT. FILL TO GOOD
GROUND. ALL IMPORTED FILL MATERIALS TO COMPLY WITH
S.R. 21:2014 ANNEX E. GUIDANCE ON THE USE OF
I.S. EN 13242:2002 + A1:2007

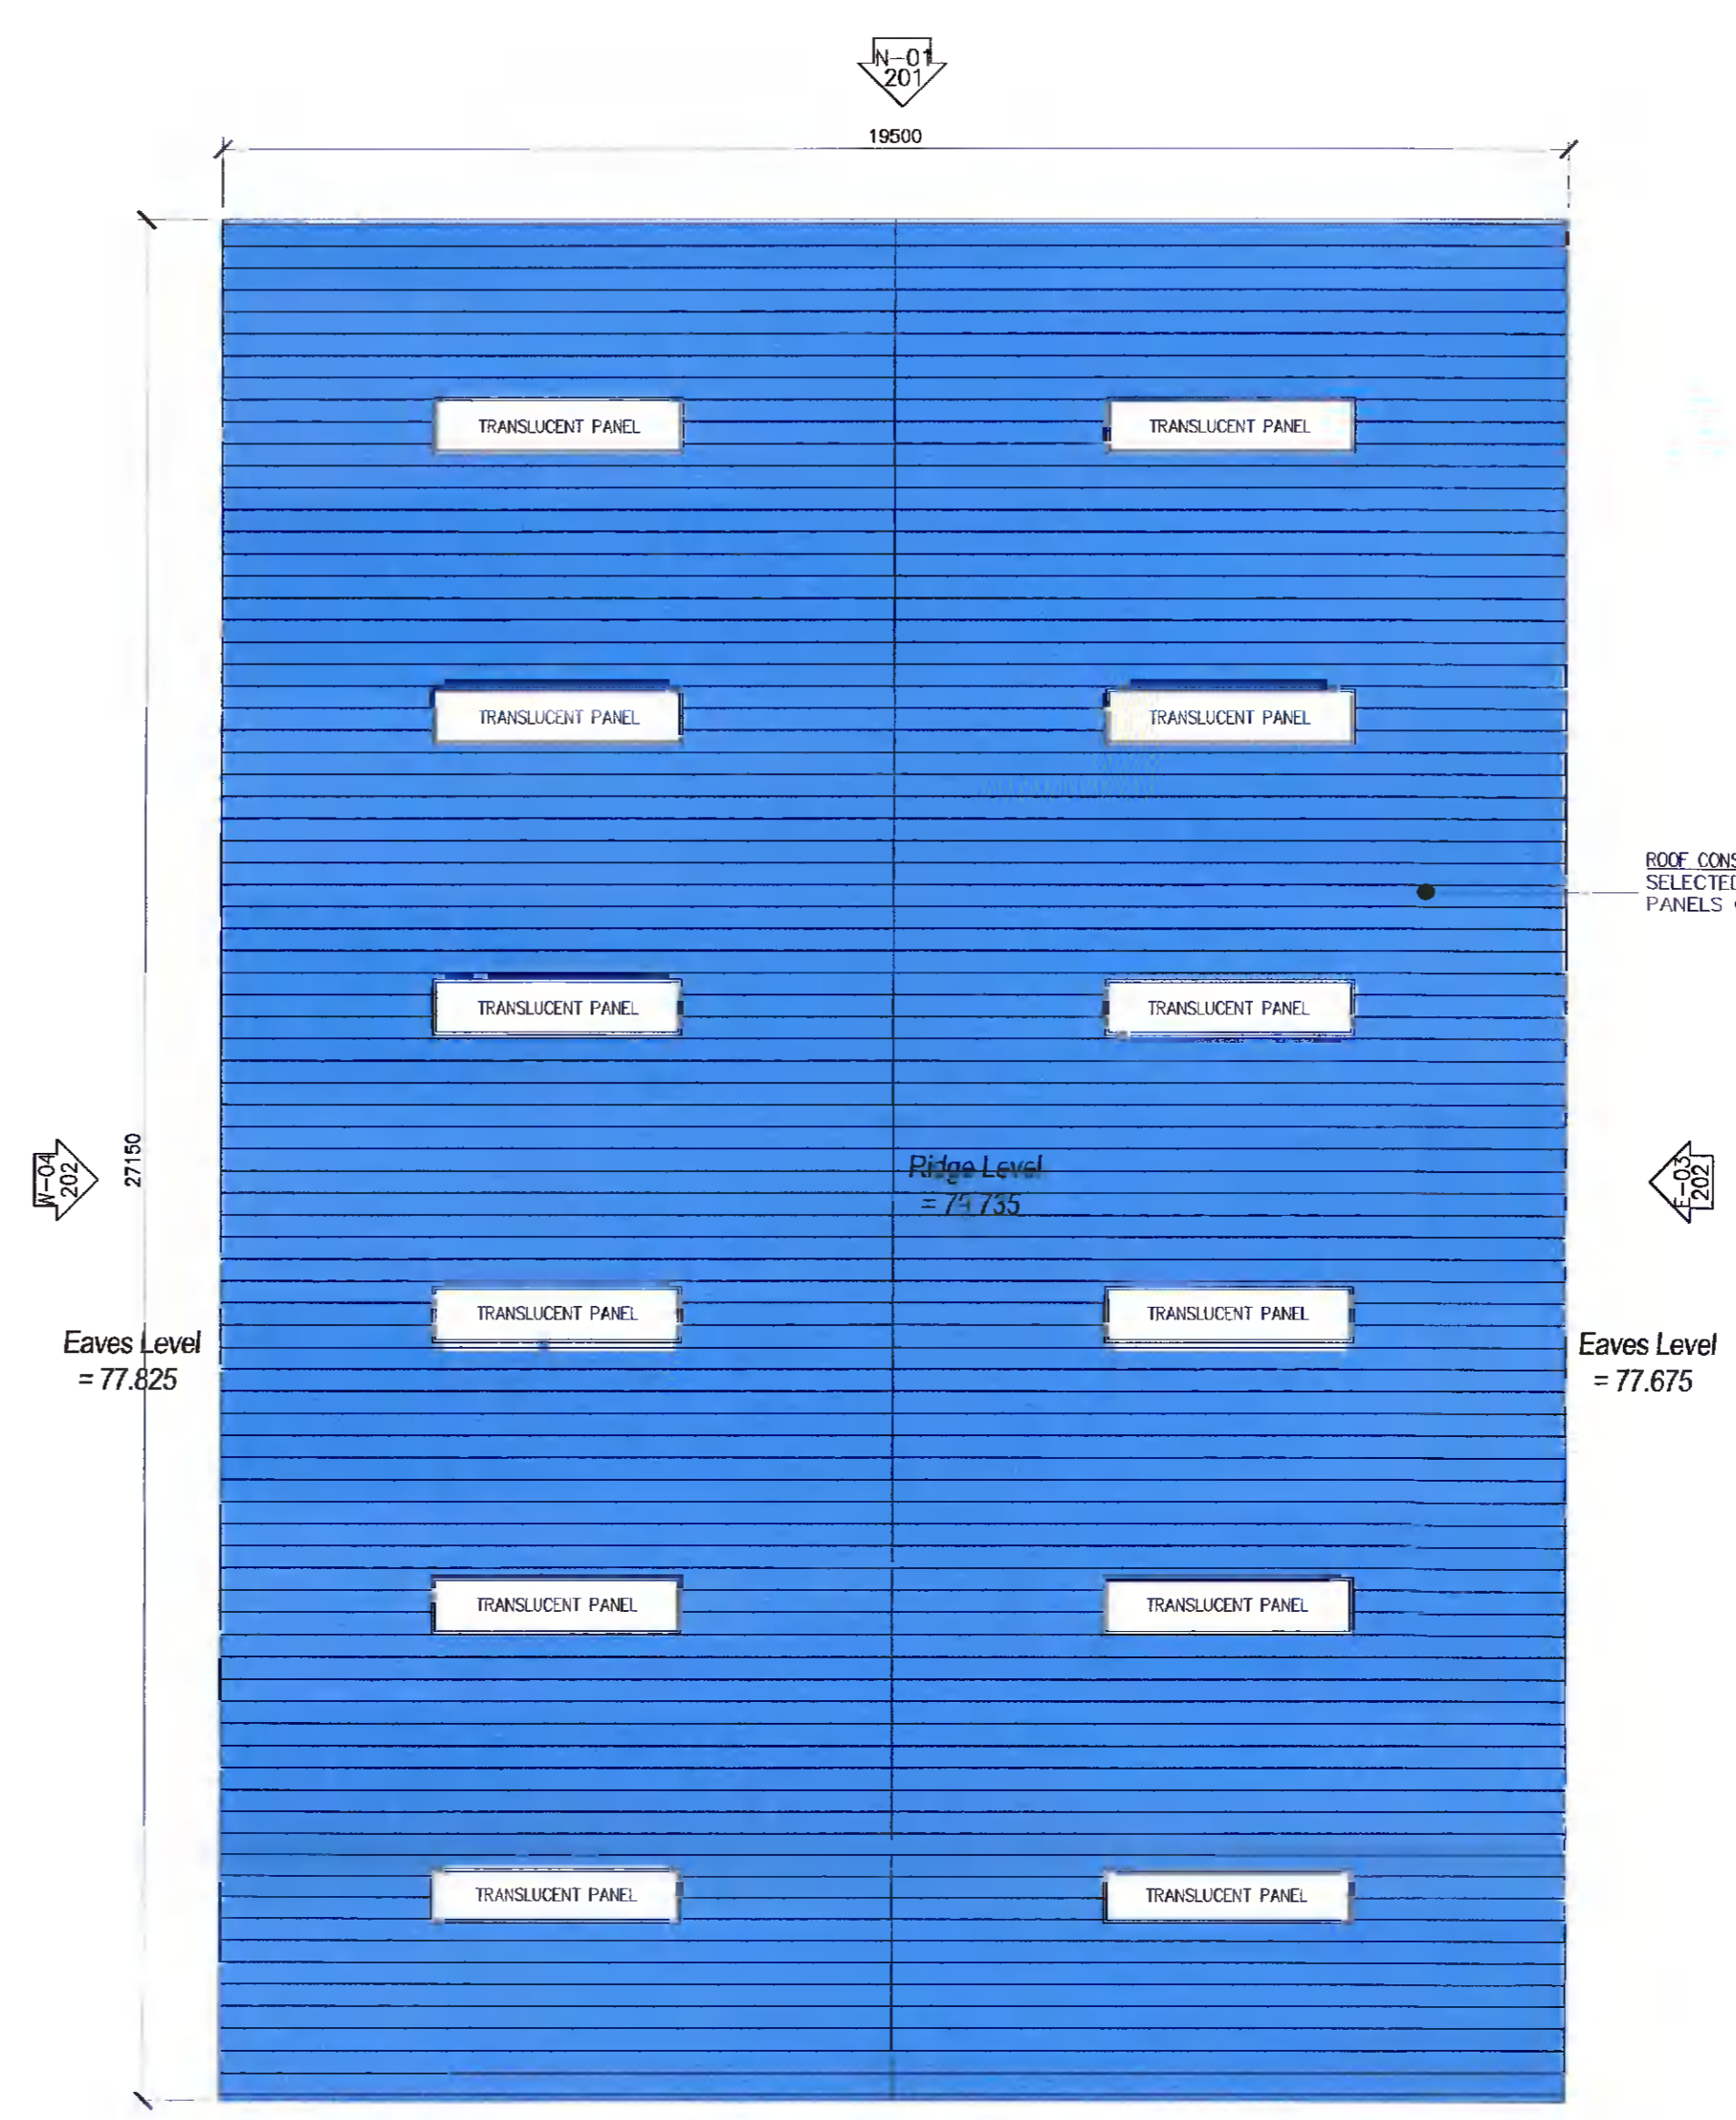

ROOF PLAN
SCALE 1:100

ROOF CONSTRUCTION
SELECTED PROFILED ROOF
PANELS ON MULTIBEAM PURLINS

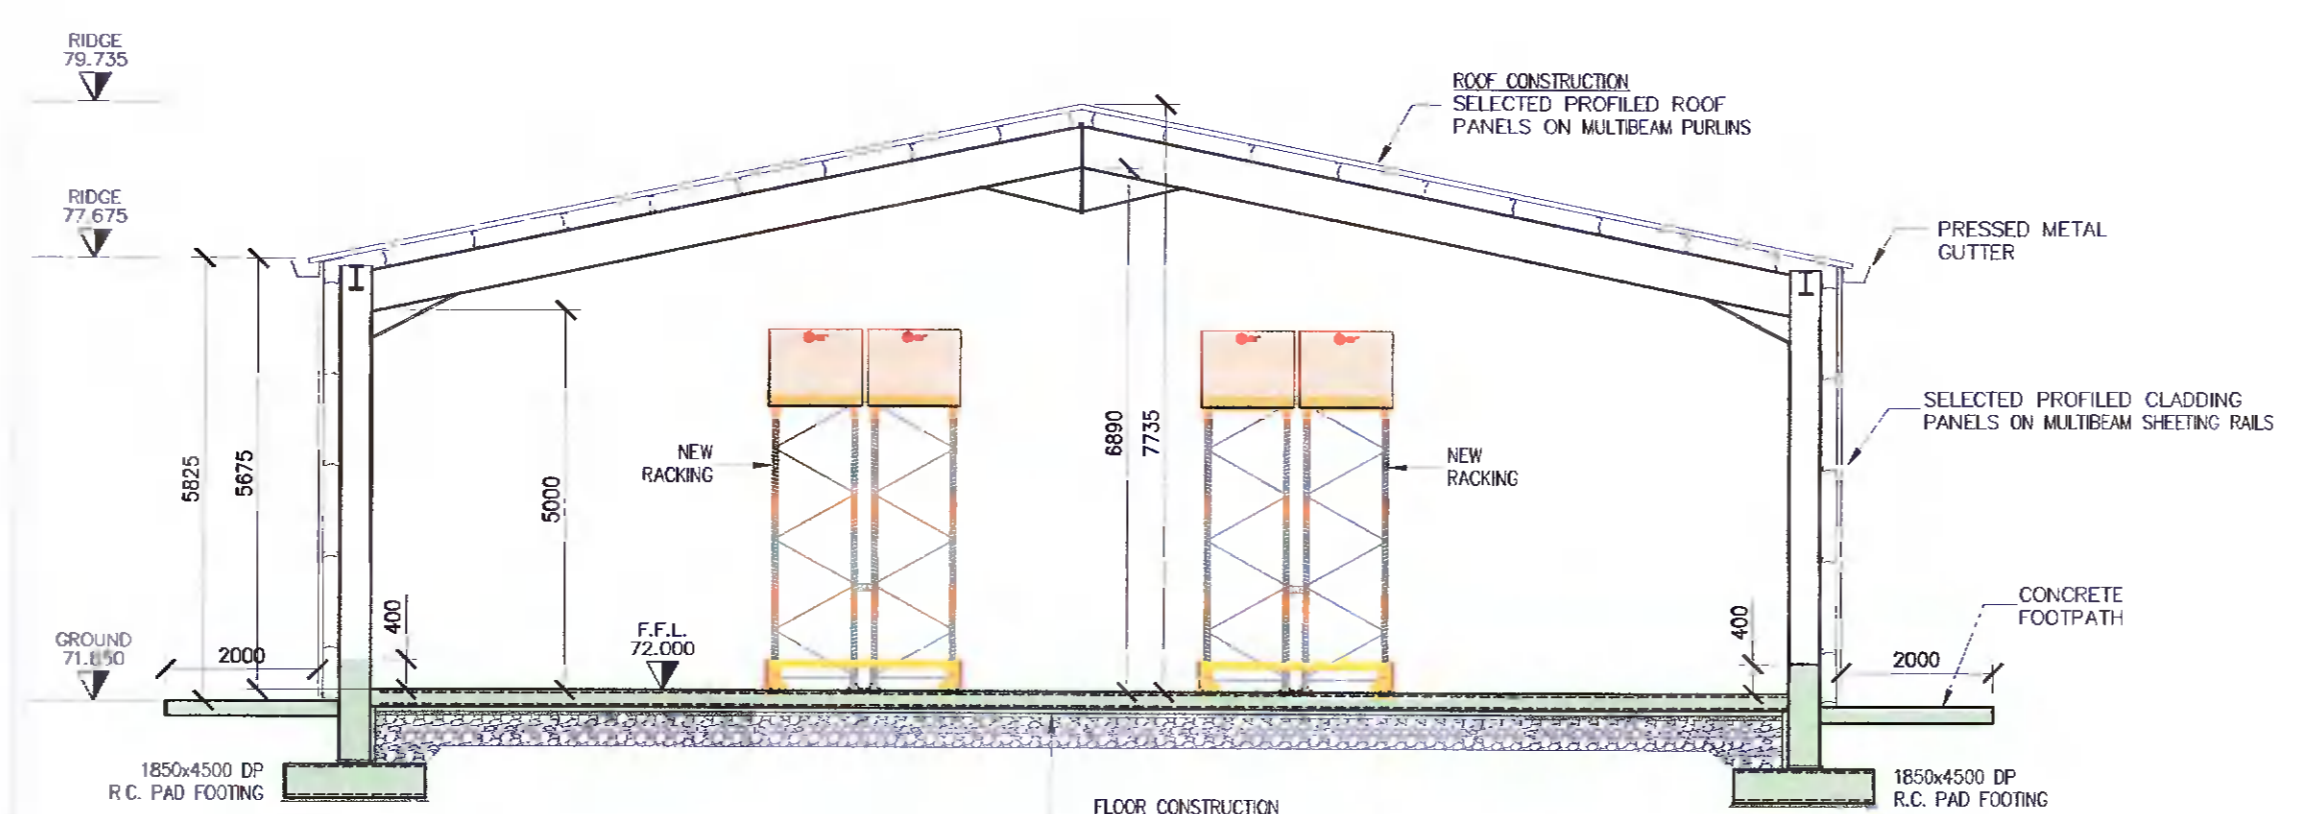

SECTION 1-1
SCALE 1:100

FLOOR CONSTRUCTION
200mm THICK GRADE C30/37 CONCRETE SLAB - STEEL BLADE
FLOAT FINISH WITH SURFACE HARDENING WITH 300 MESH TOP
(35mm COVER) ON RIGID INSULATION ON RADON
BARRIER/1200 GAUGE DPM ON
50mm T3 BLINDING ON
200mm 1/2 FERAL HARDCORE ON
300mm MIN WELL COMPACTED T1 STRUCT. FILL TO GOOD
GROUND. ALL IMPORTED FILL MATERIALS TO COMPLY WITH
S.R. 21:2014 ANNEX E. GUIDANCE ON THE USE OF
I.S. EN 13242:2002 + A1:2007

CONNECT TO EXISTING
COMBINED WATER
MANHOLE

0	ISSUED FOR PLANNING	26.11.21	SR	ND
REV	DESCRIPTION	DATE	BY	CHK

STATUS: FOR PLANNING

MDR Unit 2B Richview Office Park,
Clonskeagh,
DUBLIN 14
D14 XT57
T: +353 1 260 2656
E: dublin@morco.ie
W: www.maloneoregan.ie

Offices also in:
GALWAY T: +353 91 531 069 E: galway@morco.ie
WATERFORD T: +353 51 876 855 E: waterford@morco.ie

CLIENT: PFIZER GRANGE CASTLE

JOB NAME: MOR STORAGE BUILDING

DRG. NAME: PROPOSED PLANS & SECTION

JOB REF	SHEET	SCALE	DATE	BY	ENG	APP	REV
21045	A1	AS SHOWN	OCT '21	SR	SR	ND	0

DRG. NO.: PGMOR-ZZZ-DR-MOR-SE-00201