



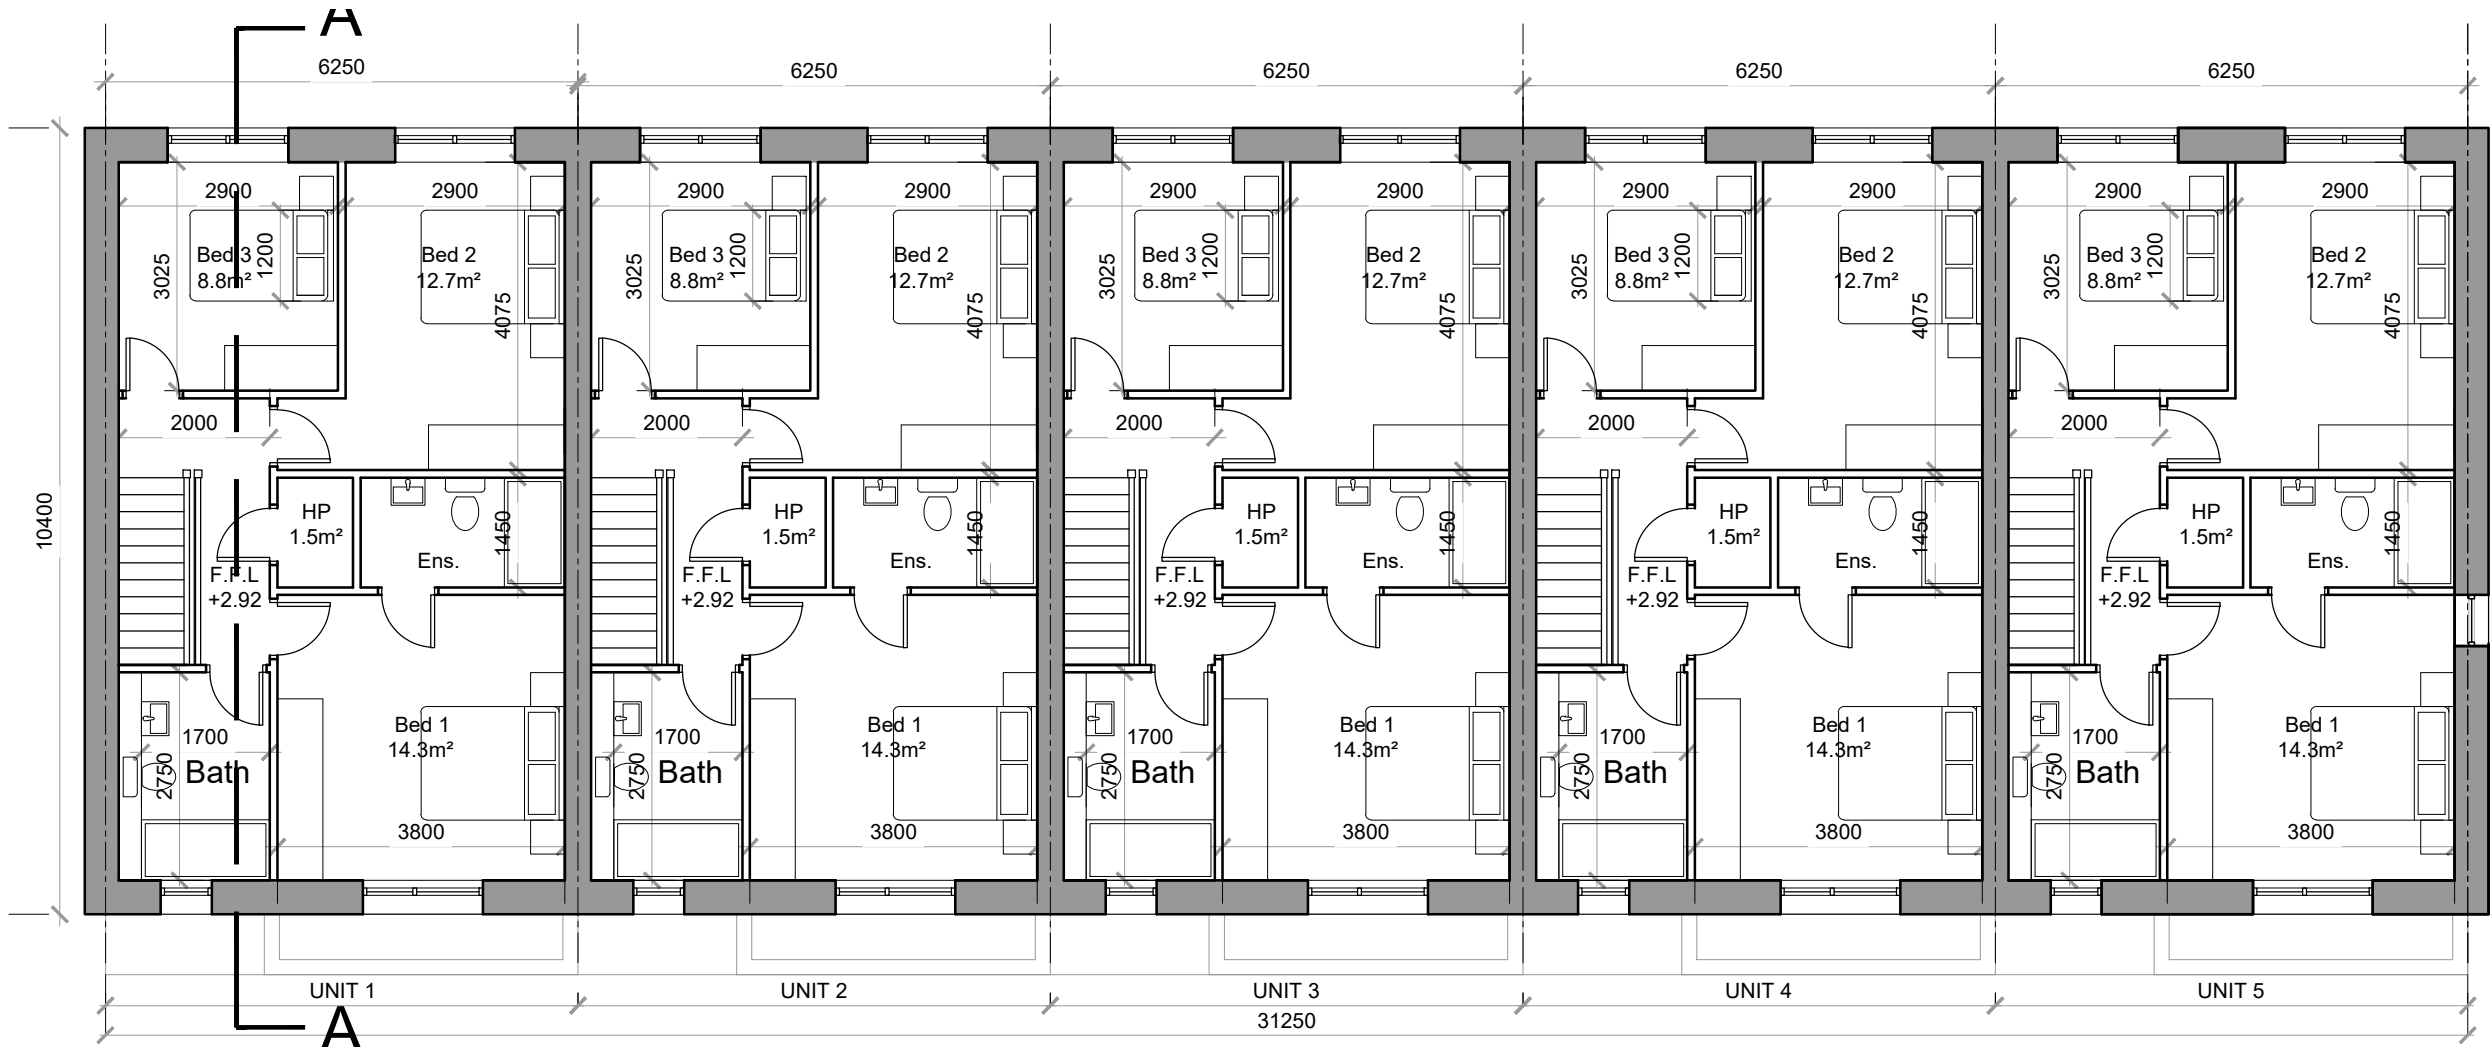




FIRST FLOOR
56.1m²

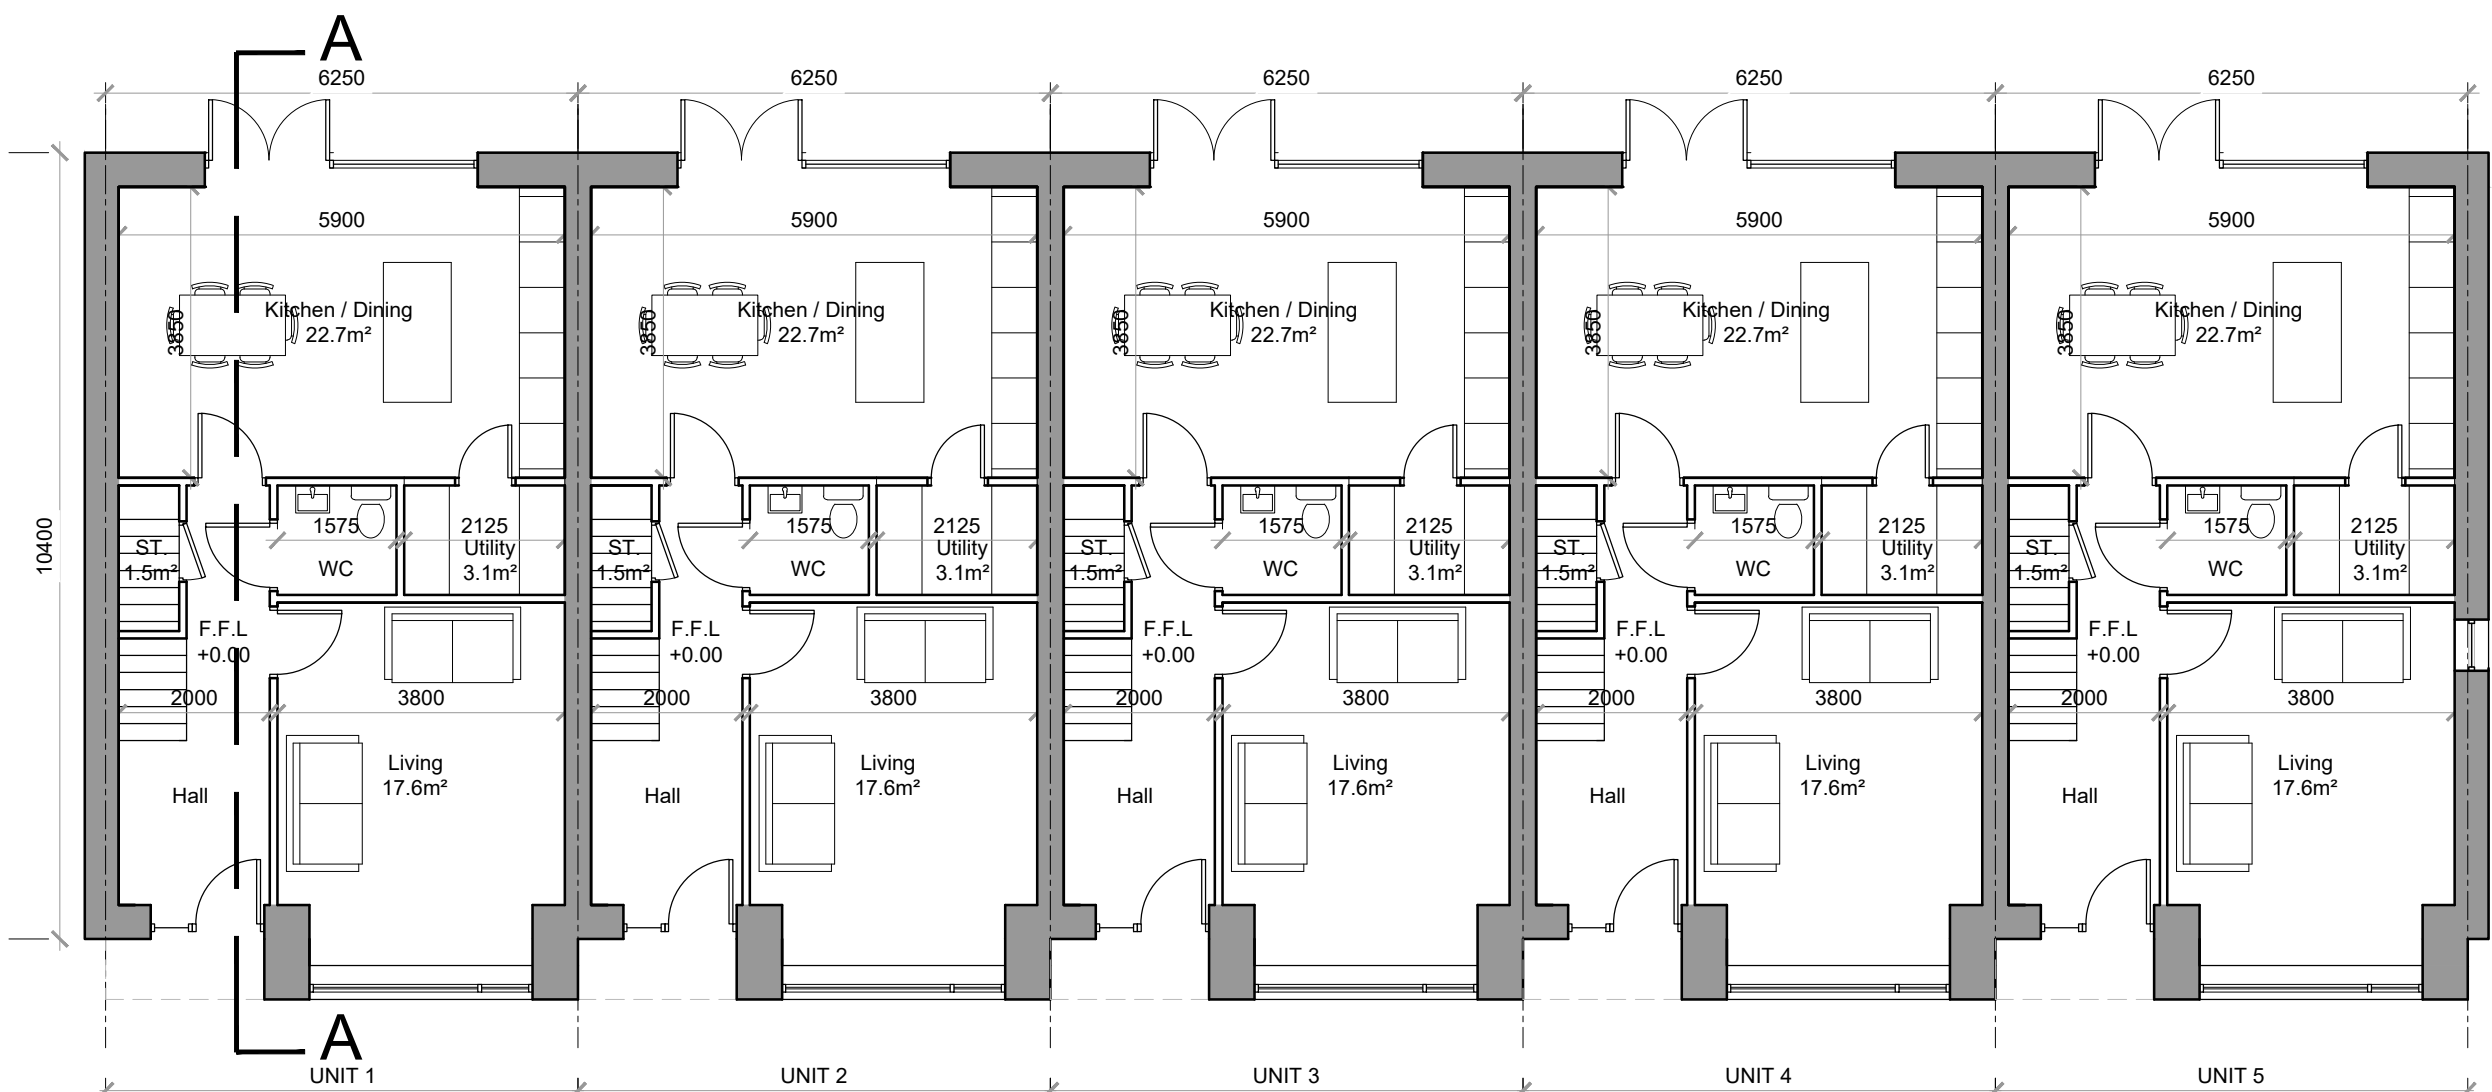

GROUND FLOOR
58.4m²
114.5m² (OVERALL)




ROOF PLAN

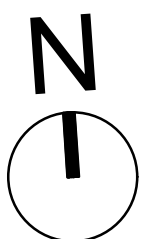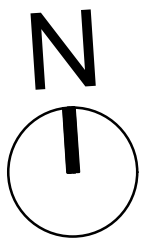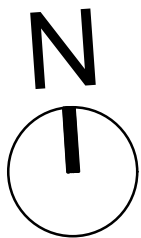


NORTH ELEVATION




SOUTH ELEVATION

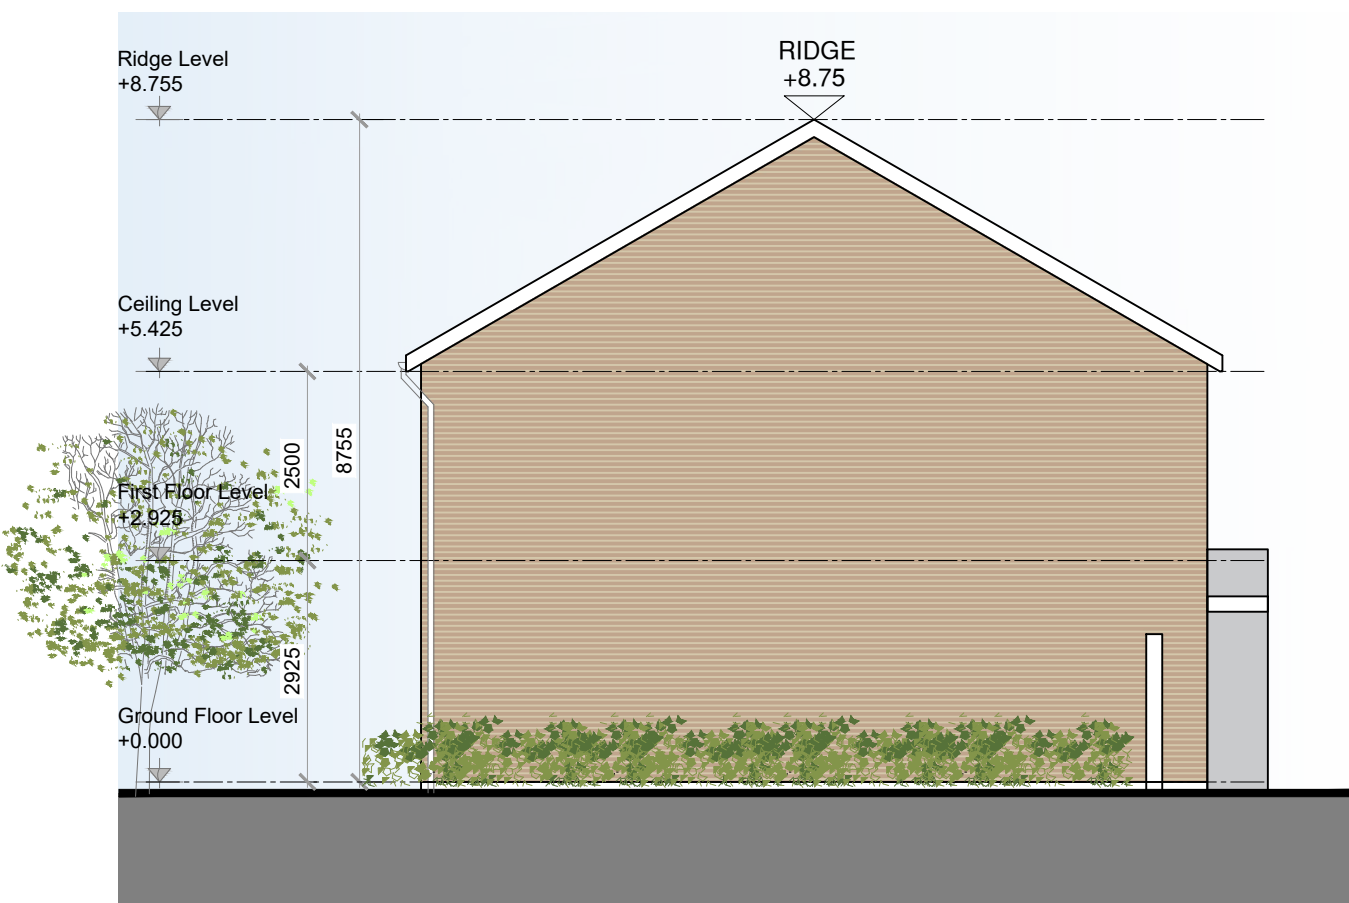

WEST ELEVATION

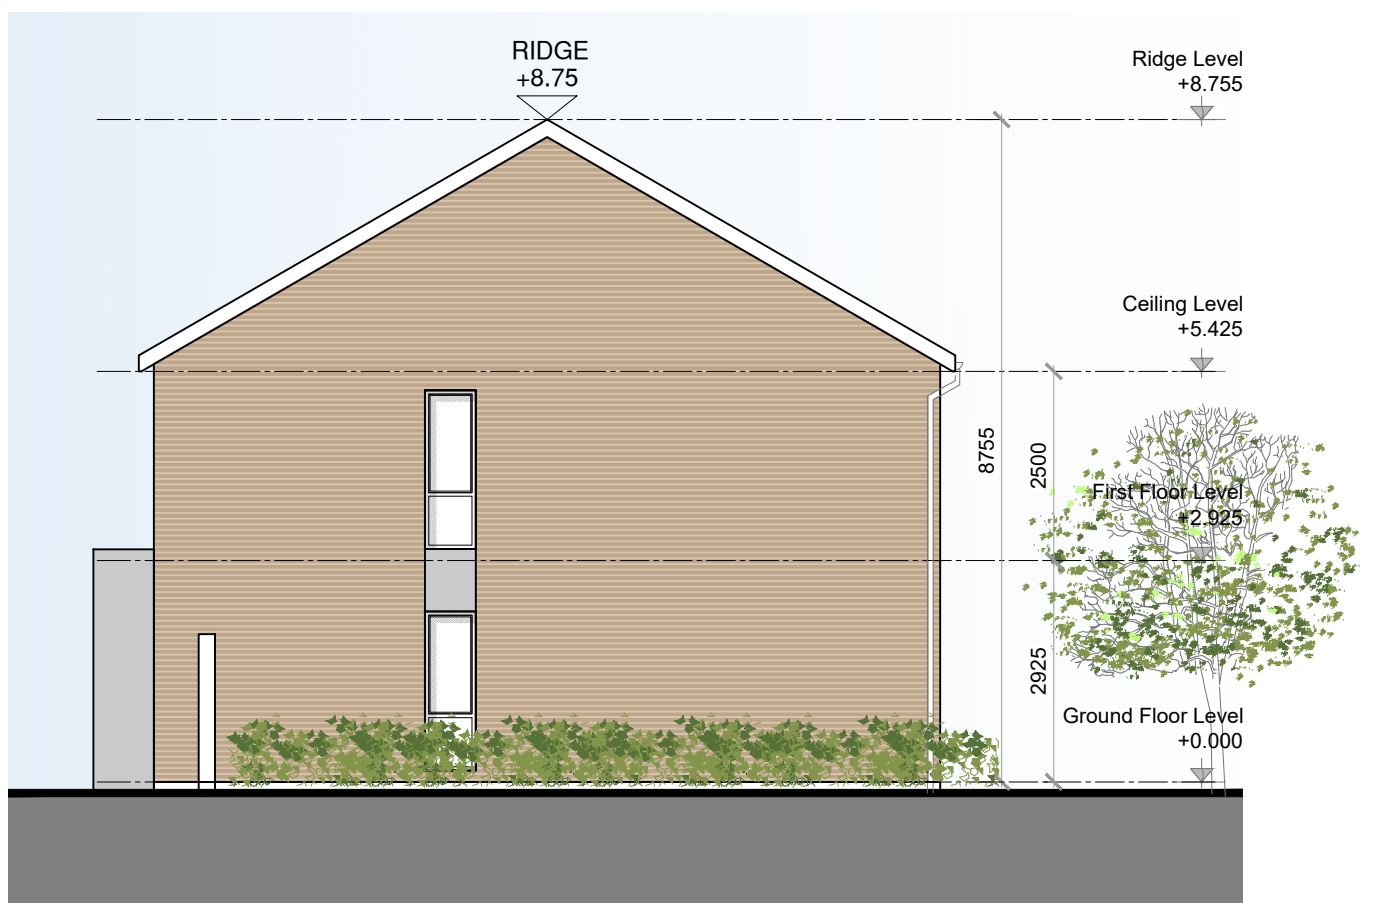


EAST ELEVATION

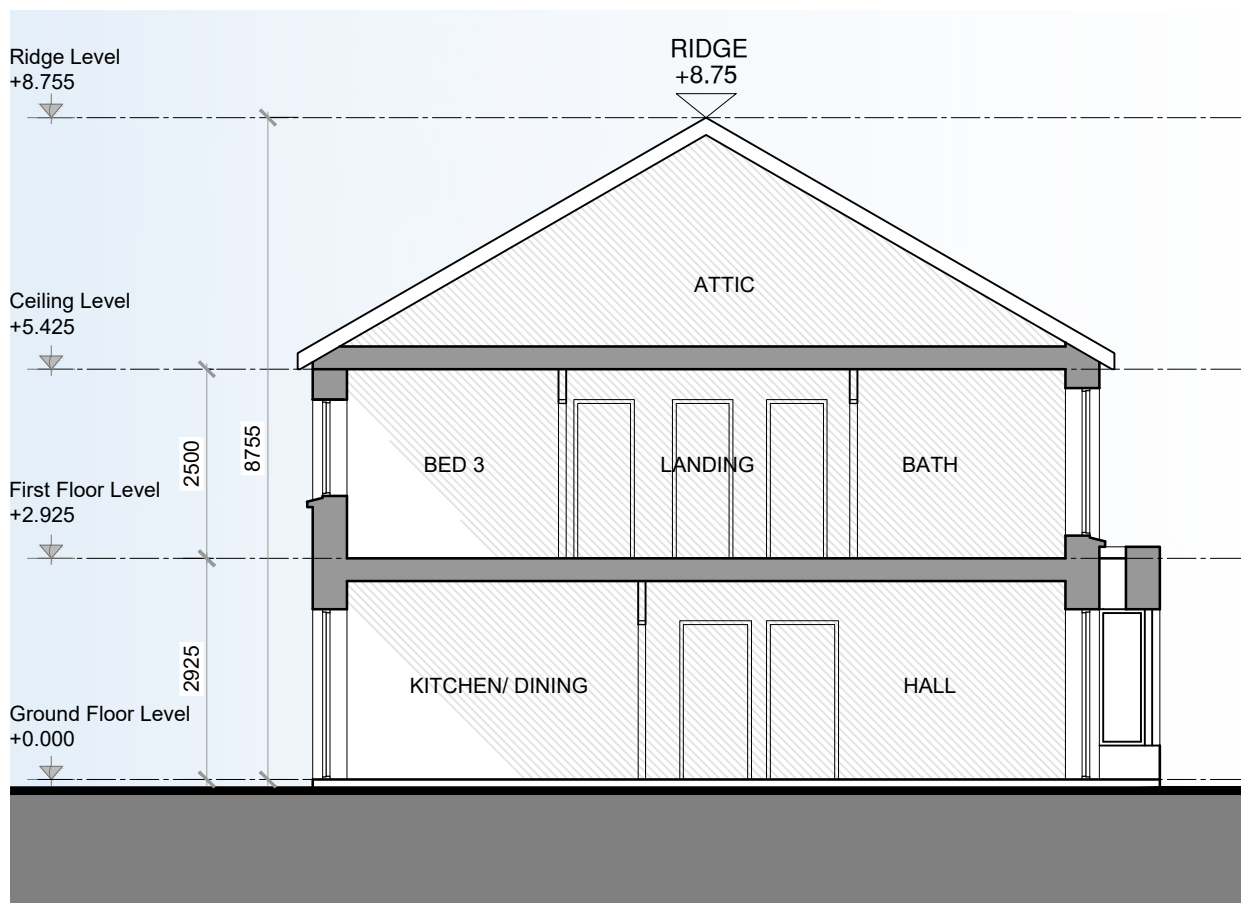

SECTION A-A

KEY PLAN

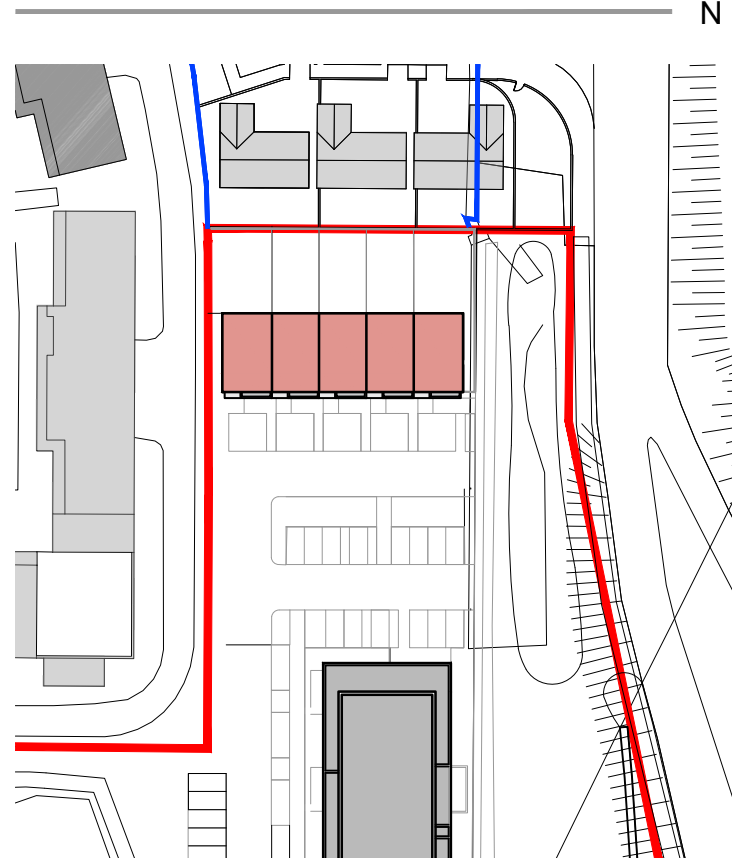

GENERAL NOTES

THIS DRAWING TO BE READ IN CONJUNCTION WITH ARCHITECT'S DRAWINGS, AND CONSULTANT ENGINEER'S DRAWINGS AND SPECIFICATIONS.
REFER TO ARCHITECT'S SITE PLAN PL02 FOR NORTH ORIENTATION.
THE LEVELS ARE TAKEN FROM GROUND FLOOR AT LEVEL +0.00

NOTES ON FINISHES:

- ROOF : CONCRETE TILE OR SLATE ROOF
- WALLS : TO BE FINISHED IN SELECTED BRICKWORK, RENDER, OR NATURAL STONE AS INDICATED.
- JOINERY: ALL WINDOWS AND DOORS, FRAMES AND LEAVES, TO BE ALUMINUM POWDER-COATED OR UPVC, TO APPROVED COLOUR.
- RAINWATER GOODS : TO BE UPVC / ALUMINIUM TO SPECIFICATION.

NOTES:

DO NOT SCALE FROM DRAWINGS. WORK TO FIGURED DIMENSIONS ONLY. ARCHITECT TO BE NOTIFIED OF ALL DISCREPANCIES.

PERMITTED

REVISIONS		
DATE	DESCRIPTION	No.

 M ^C CROSSAN O'ROURKE MANNING ARCHITECTS	PROJECT TITLE: ST EDMUNDS- PHASE 3	DATE: Nov'19	DRAWN BY: MS
	DRAWING TITLE: BLOCK 3	SCALE: 1:100	REVISION:
	Plans, Section & Elevations	JOB NO: 18025	DRAWING NO: AP300
	Albert Plaza West, Harcourt Lane, Dublin 2, Ireland Tel: 01-4788700 Fax: 01-4788711 E-Mail: mcm@mcorm.com		