






PROPOSED FRONT ELEVATION

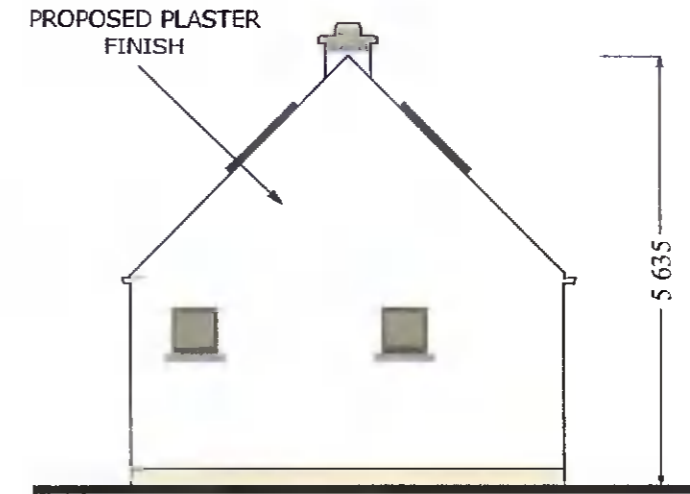

PROPOSED SIDE ELEVATION 1

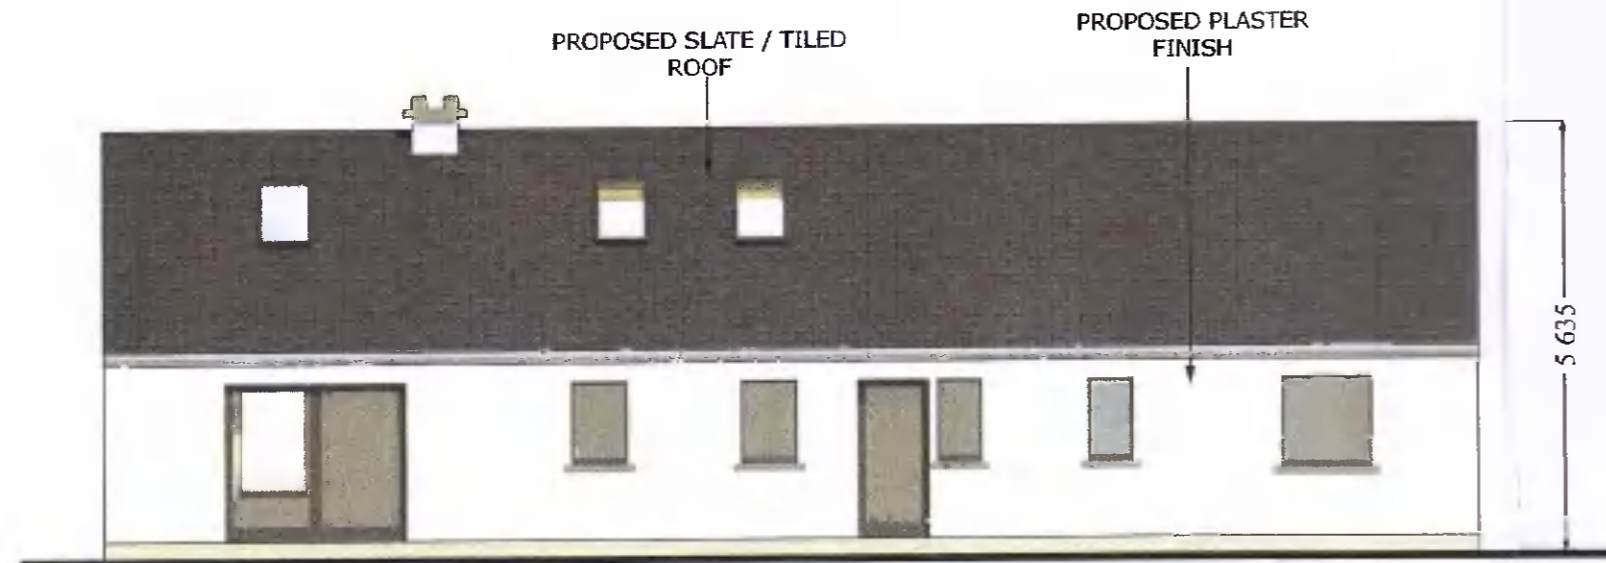


PROPOSED REAR ELEVATION

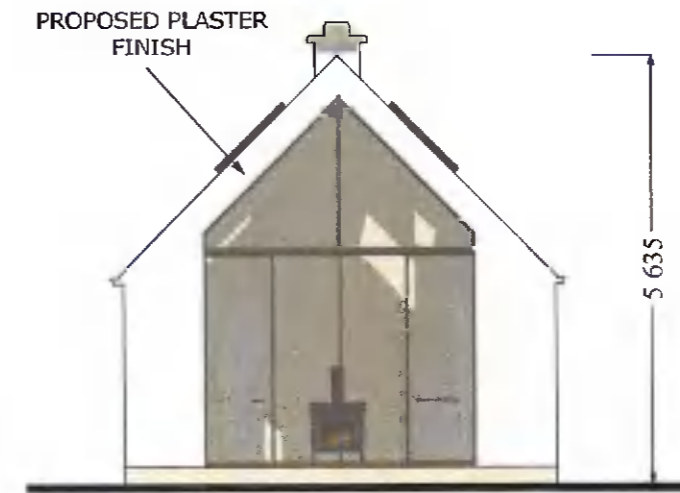

PROPOSED SIDE ELEVATION 2

PLANNING

No	REVISION	DATE

	Barrack Street, Ballymore Eustace, Co. Kildare. Office : 045 864408 Mobile : 087 90 20 989 Email : gerry@gerrygleesondreamhomes.ie		
	Client : EDWARD COLLINS		
Site Address : GLASSAMUCKY, GLENASMOLE, TALLAGHT, DUBLIN 24			
Drawing Title : PROPOSED ELEVATIONS (PHASE ONE)			
Drawn By : ALAN GLEESON Checked by : G.G.	Scale : 1 : 100	Dwg. No. : 21 / 05 / 06	Project :
Job No. : 21 / 05	Date : DEC 21	A3	© 2021