



ALL DIMENSIONS ARE IN mm UNLESS NOTED OTHERWISE

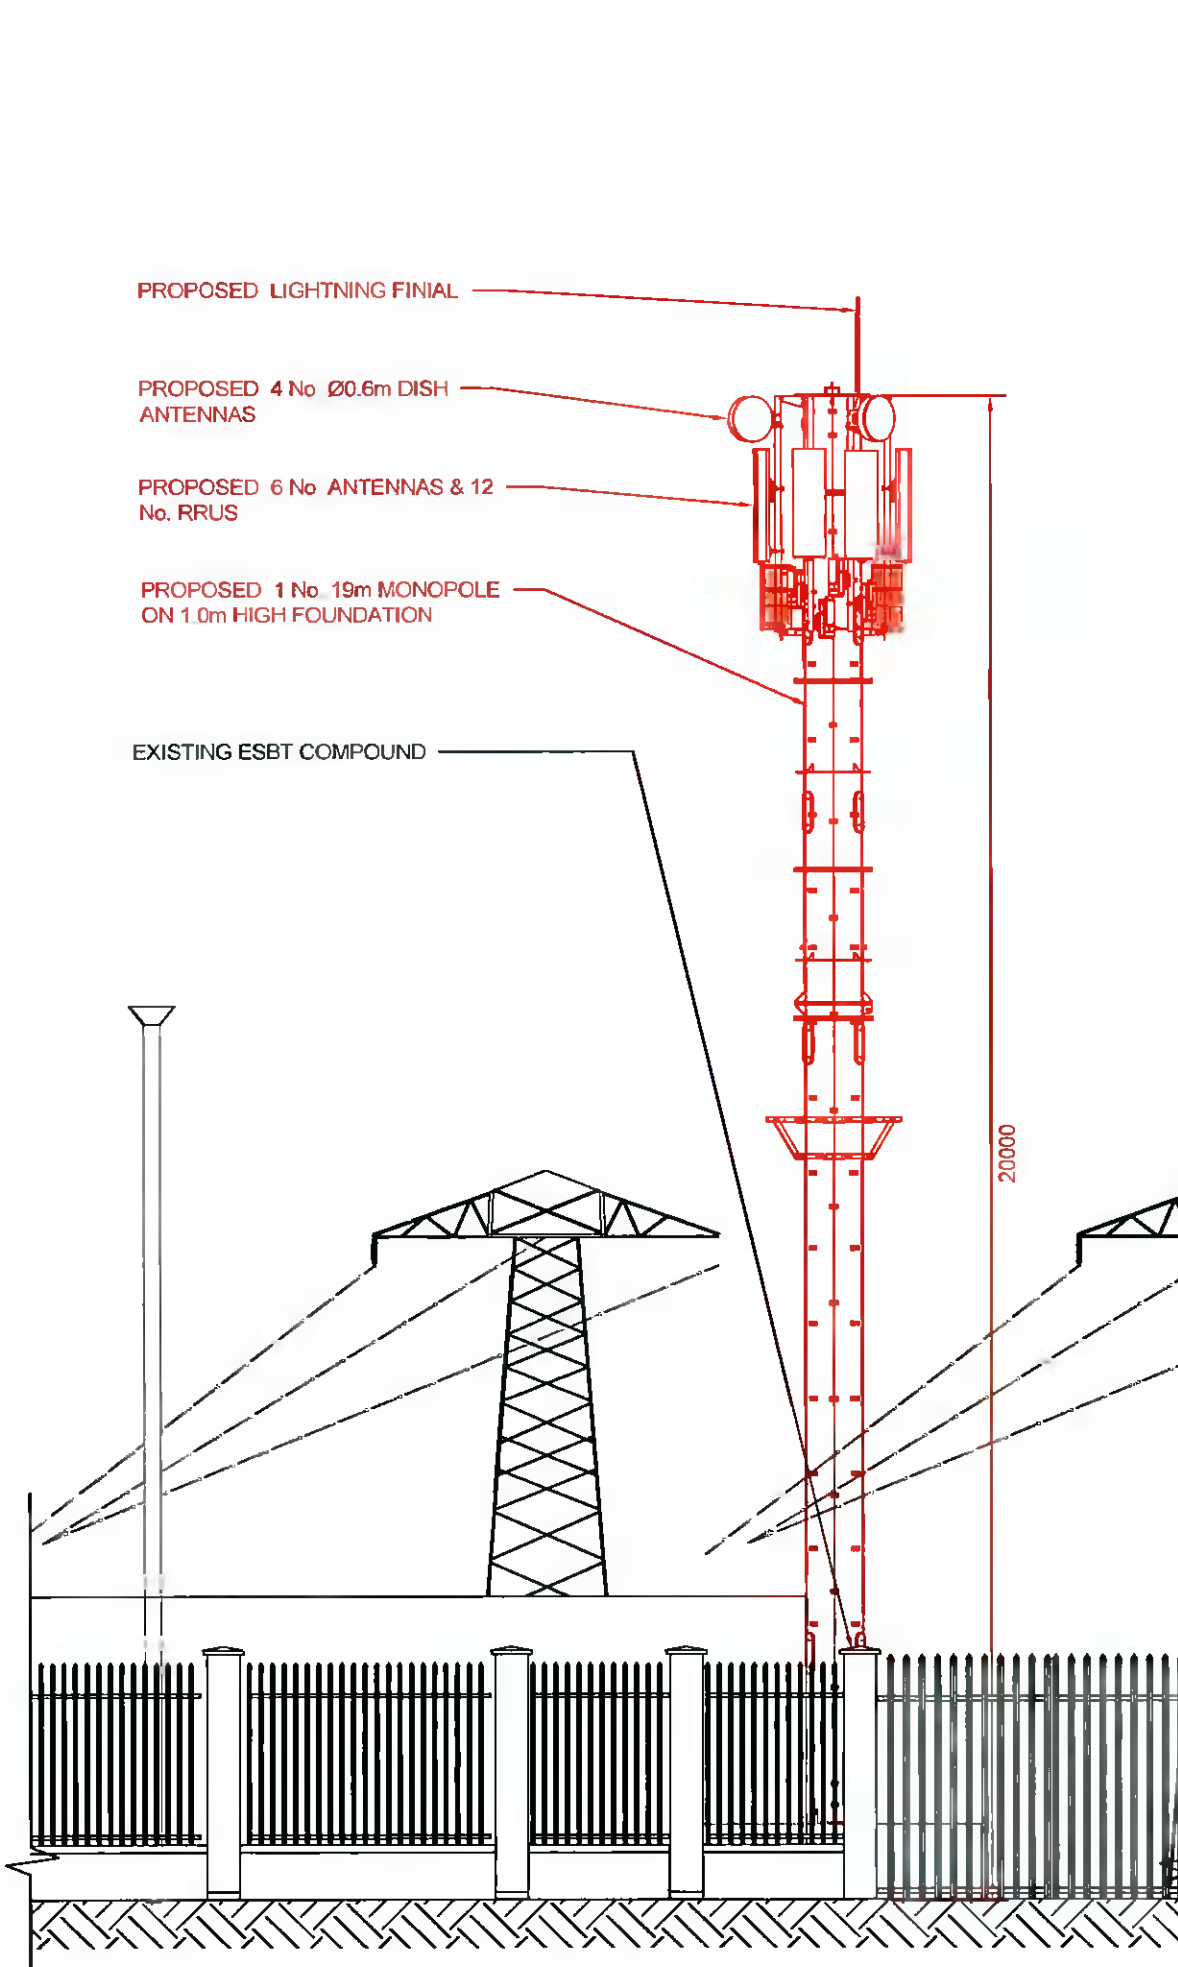

WEST ELEVATION PROPOSED

1:100

1
103

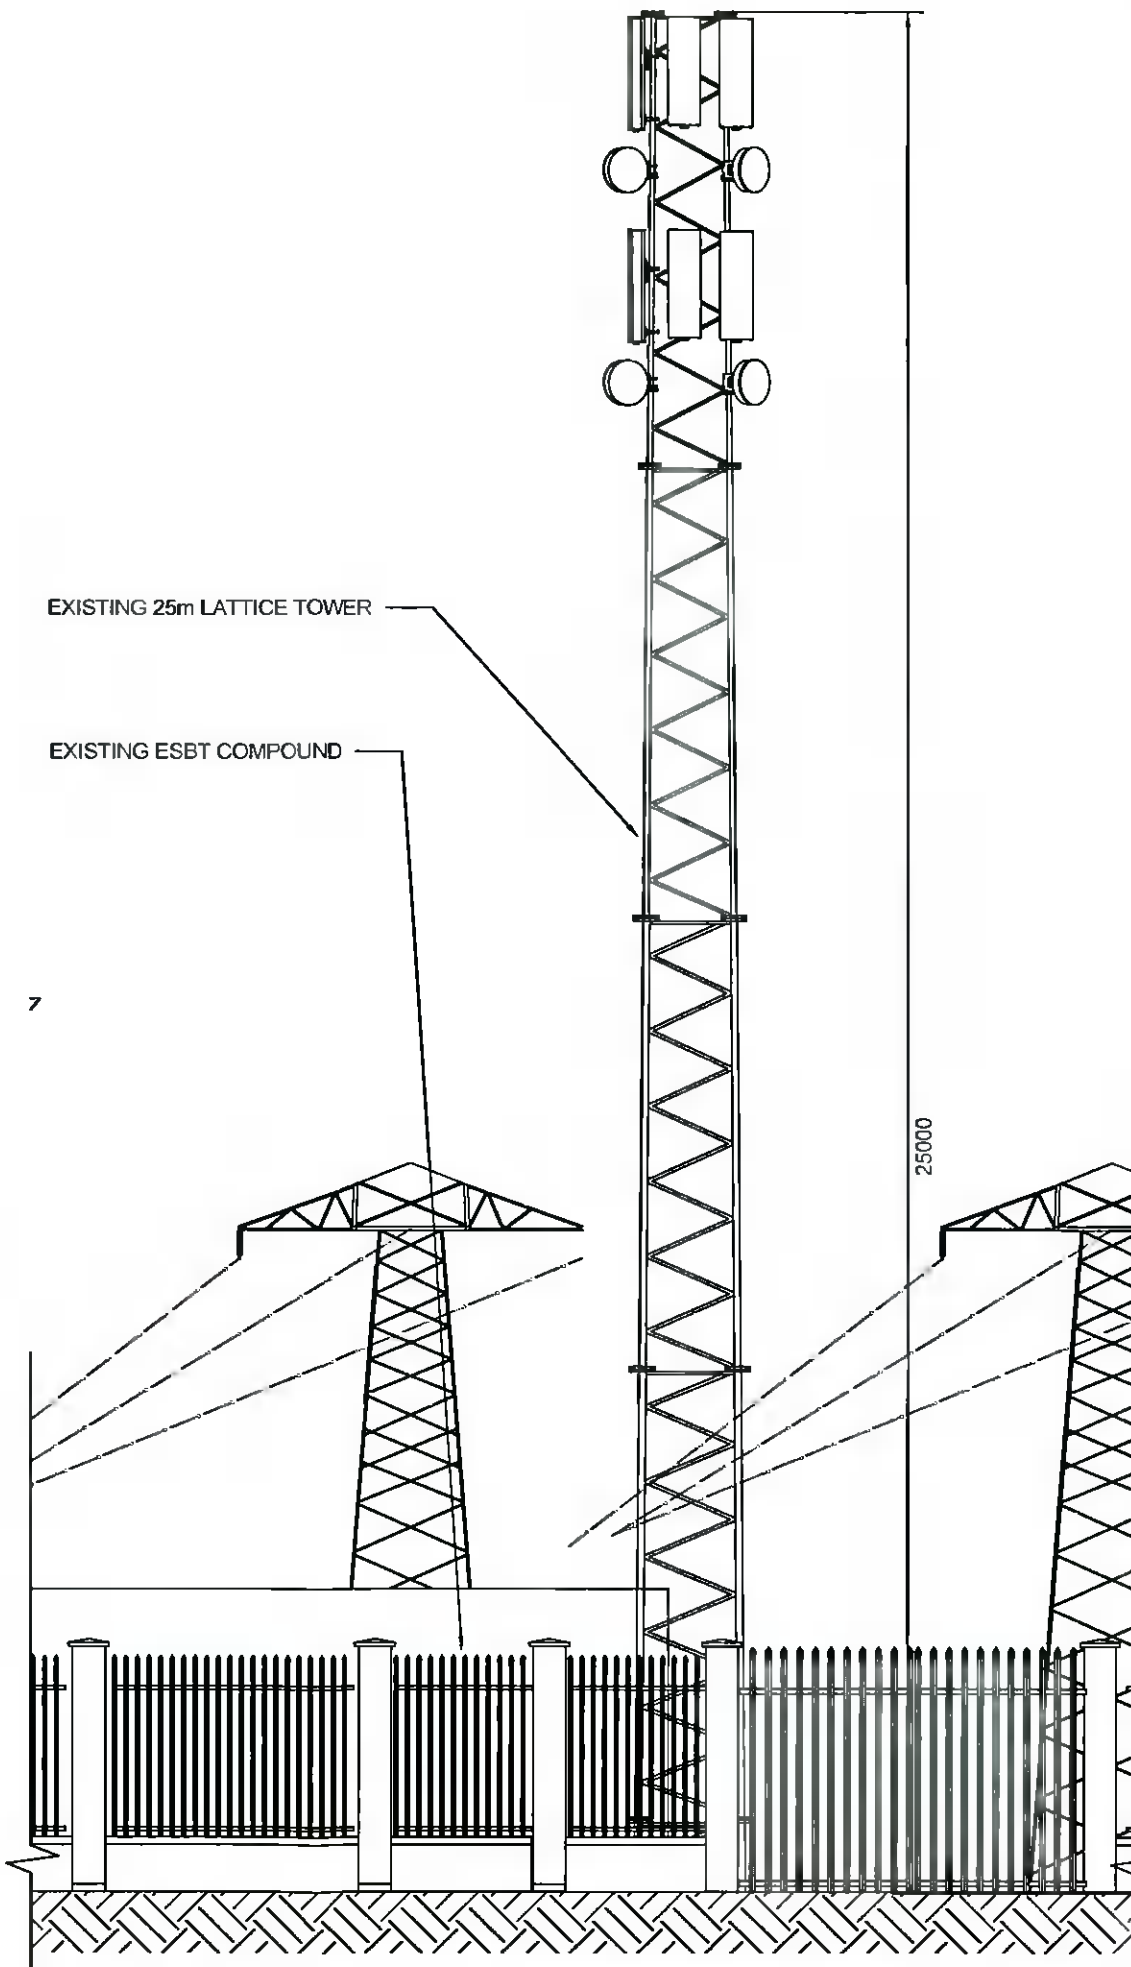

WEST ELEVATION EXISTING

1:100

1
103

10	PLANNING DRAWING	NB	RM	RM	18/11/2021
Rev	Modification	By	Ch	Ap	Date

THIS DRAWING IS THE PROPERTY OF ALLIED CONSULTANT ENGINEERING LTD. THE DRAWING CONTAINS DATA WHICH IS CONFIDENTIAL AND MAY ONLY BE USED FOR PURPOSES EXPRESSLY AGREED WITH ALLIED CONSULTANT ENGINEERING LTD. YOU MAY NOT USE, REUSE, TRANSMIT, PUBLISH OR EXPORT ALL OR PART OF THE DRAWING OR DATA IN ANY MANNER FOR ANY OTHER PURPOSE WITHOUT THE WRITTEN PERMISSION OF ALLIED CONSULTANT ENGINEERING LTD



Site Name

CLONDALKIN 38KV SUBSTATION

Site Address / Contact Details

NINTH LOCK ROAD
CLONDALKIN
DUBLIN 22

Drawing Title: WEST ELEVATION

Purpose of Issue: PLANNING DRAWING

DRAWING NO.
ACE-EB-0067 -109

Date: 18/11/2021	DRAWN BY: NB	REVISION 1.0
Scale: AS SHOWN	APPROVED BY: RM	

110mm
170mm
120mm
120mm
A3