

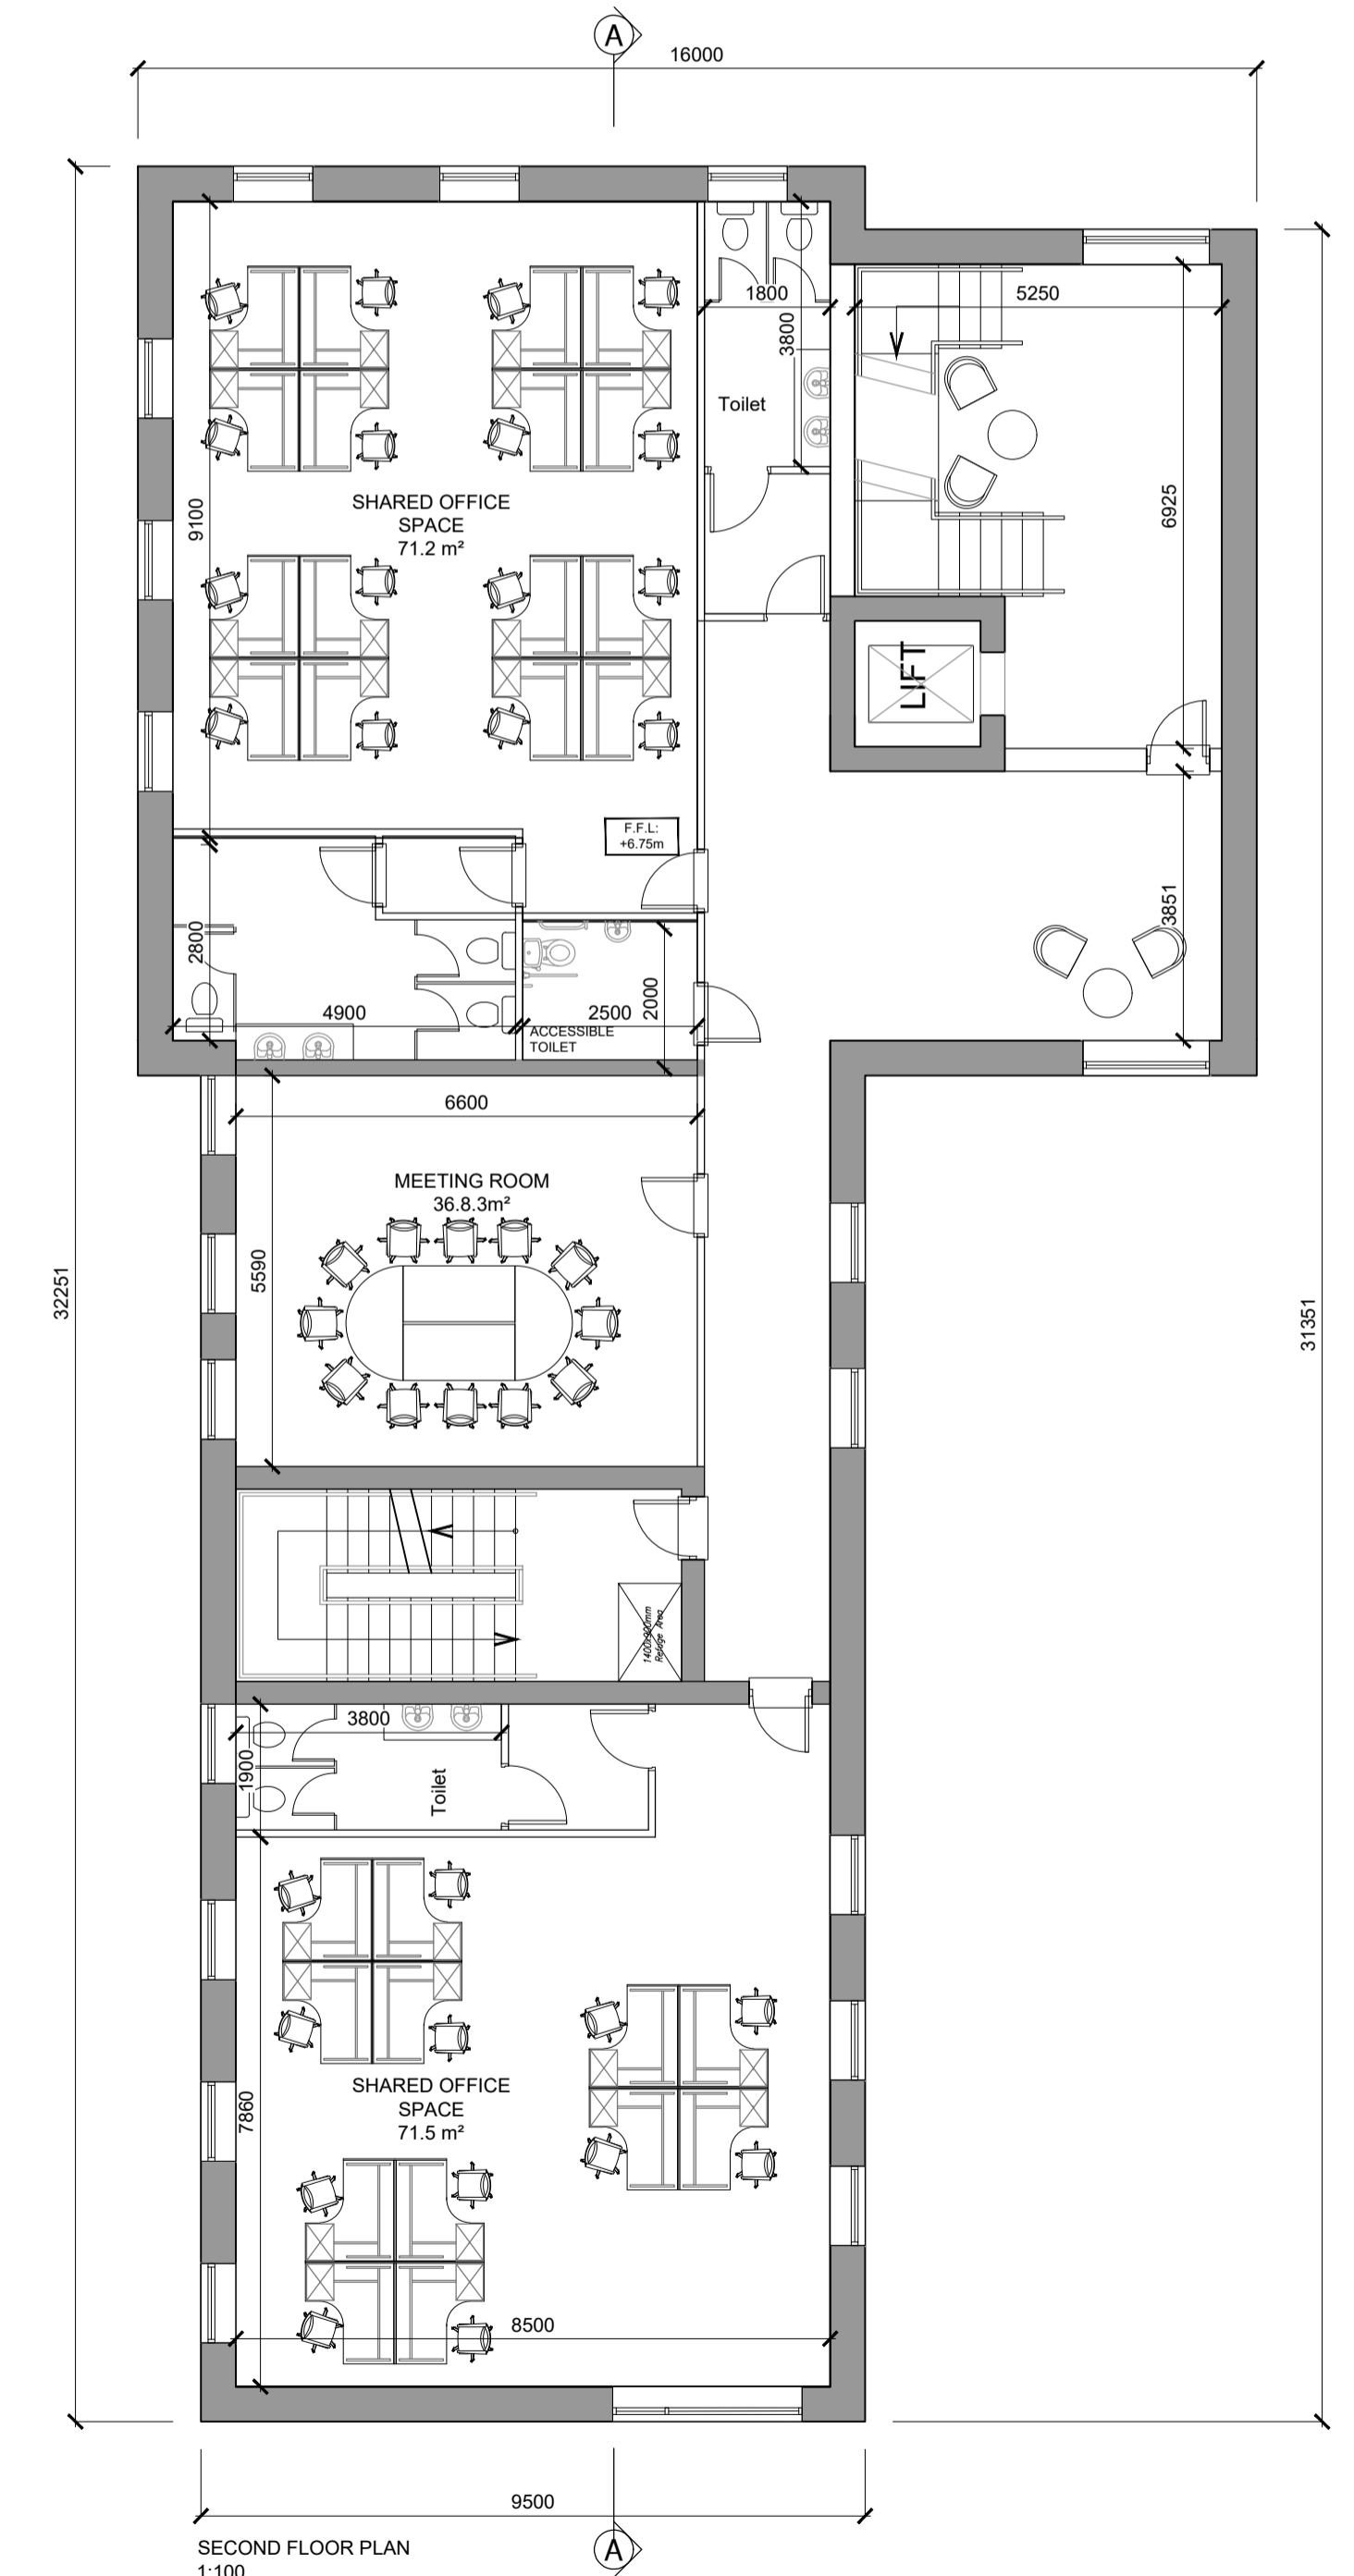


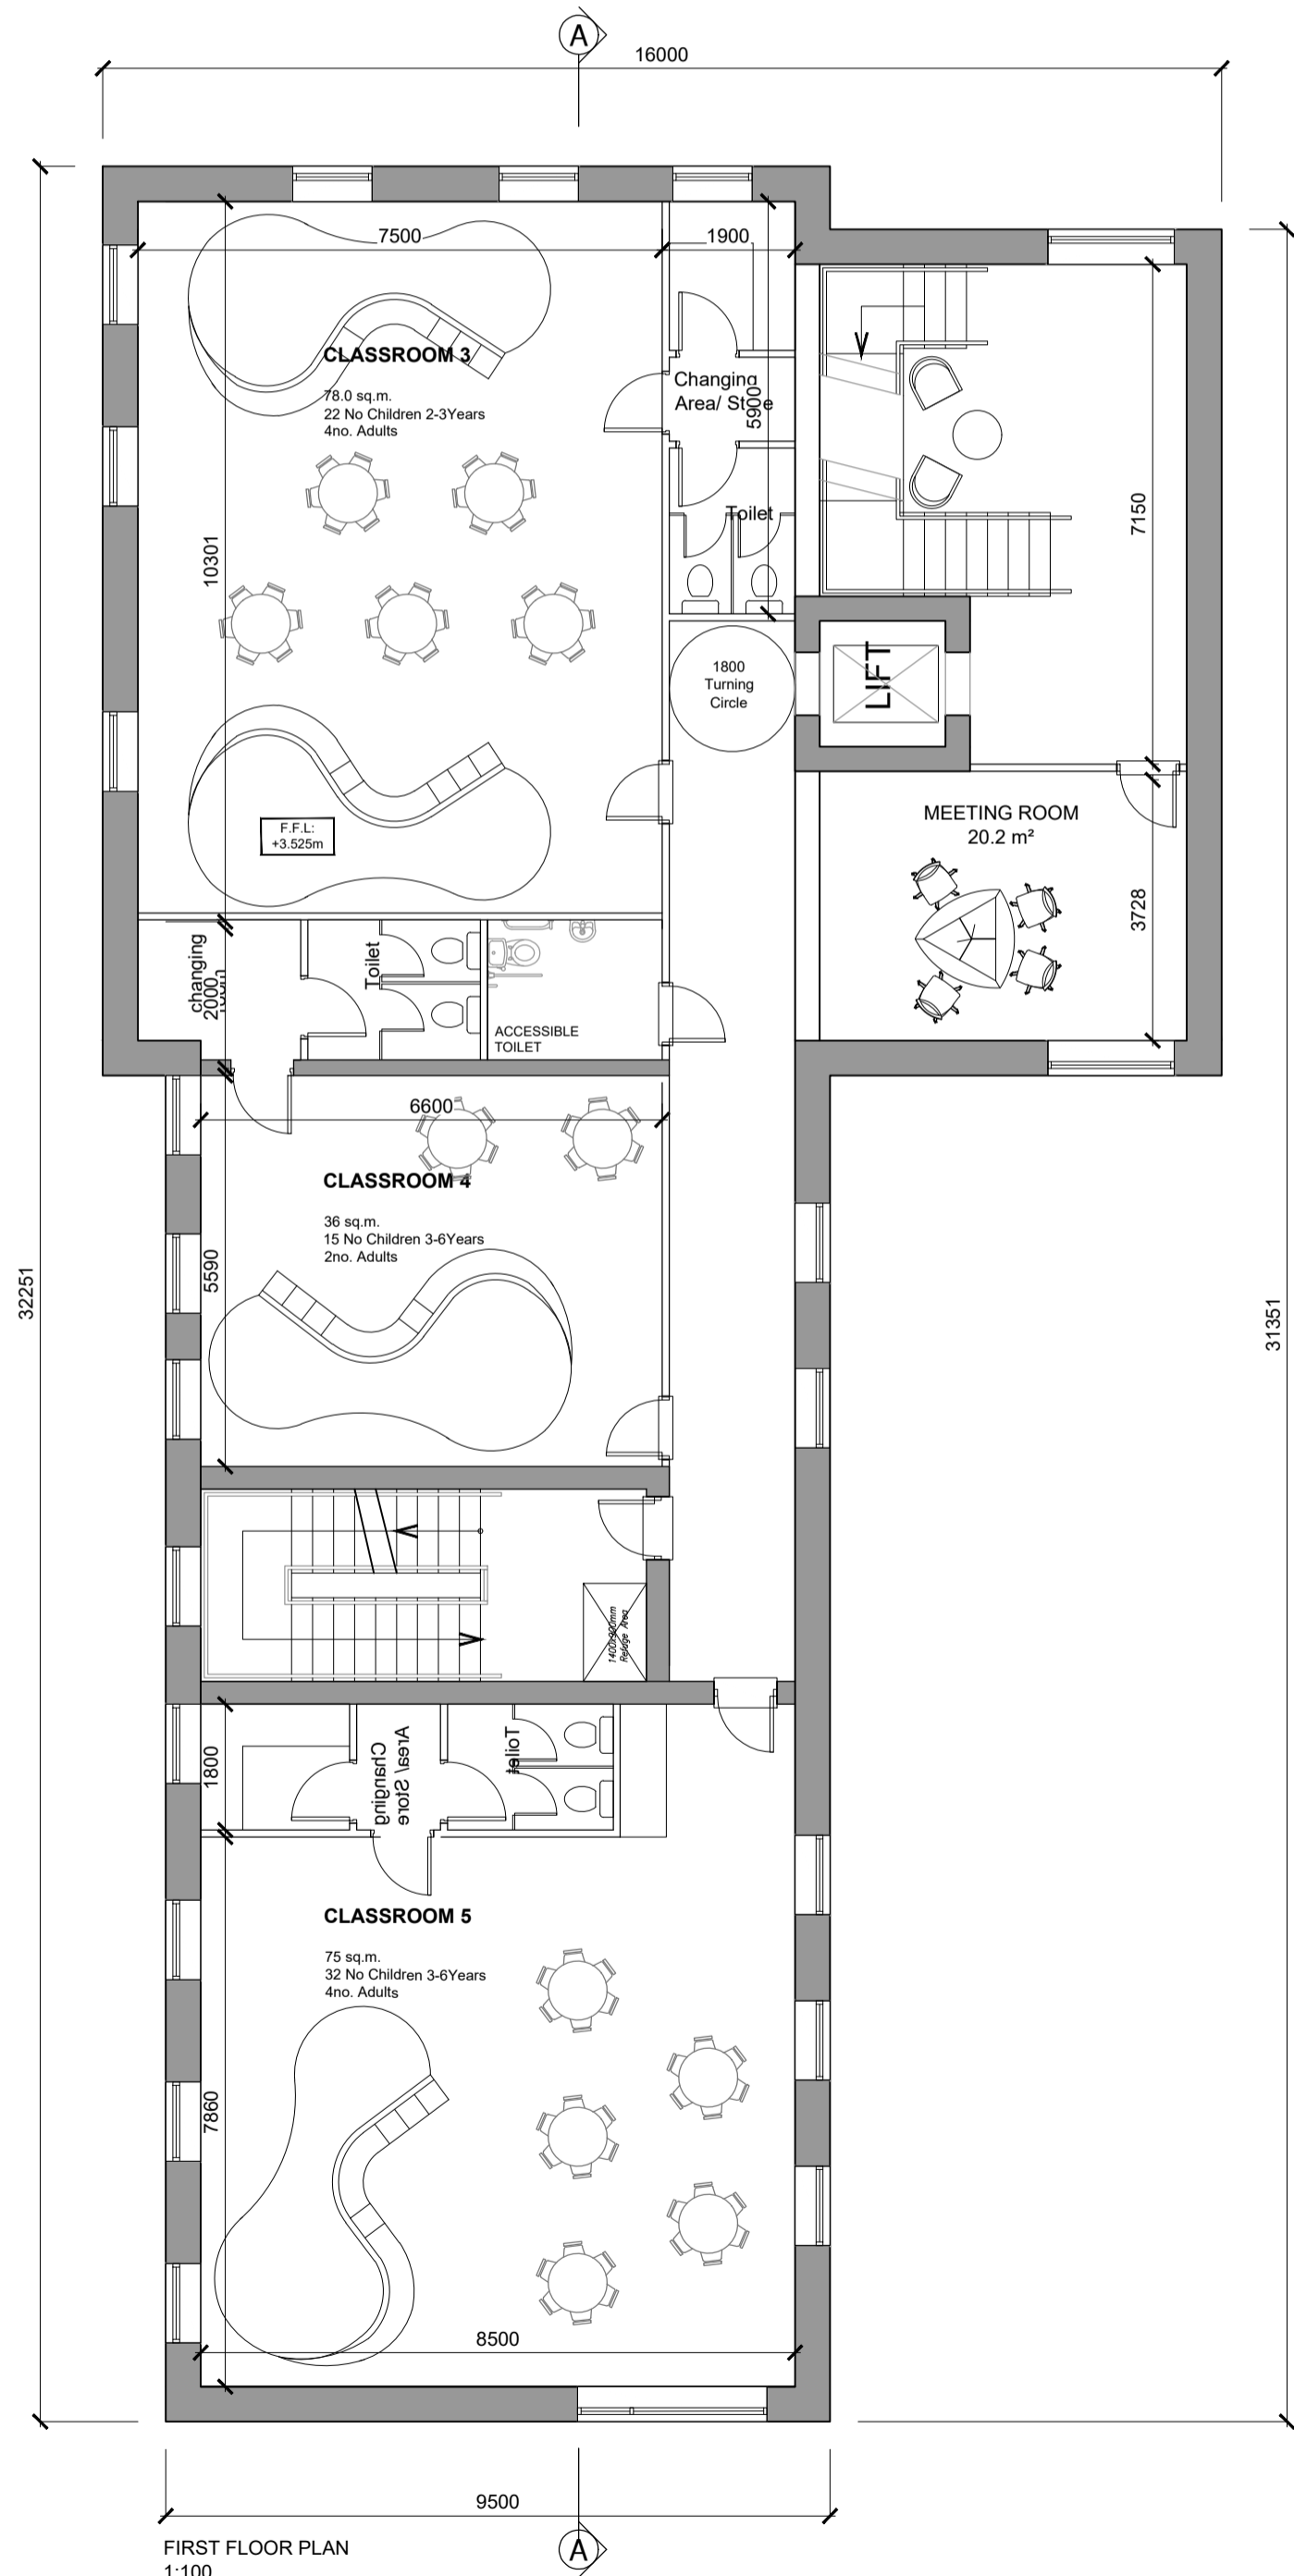

KEY PLAN - NTS

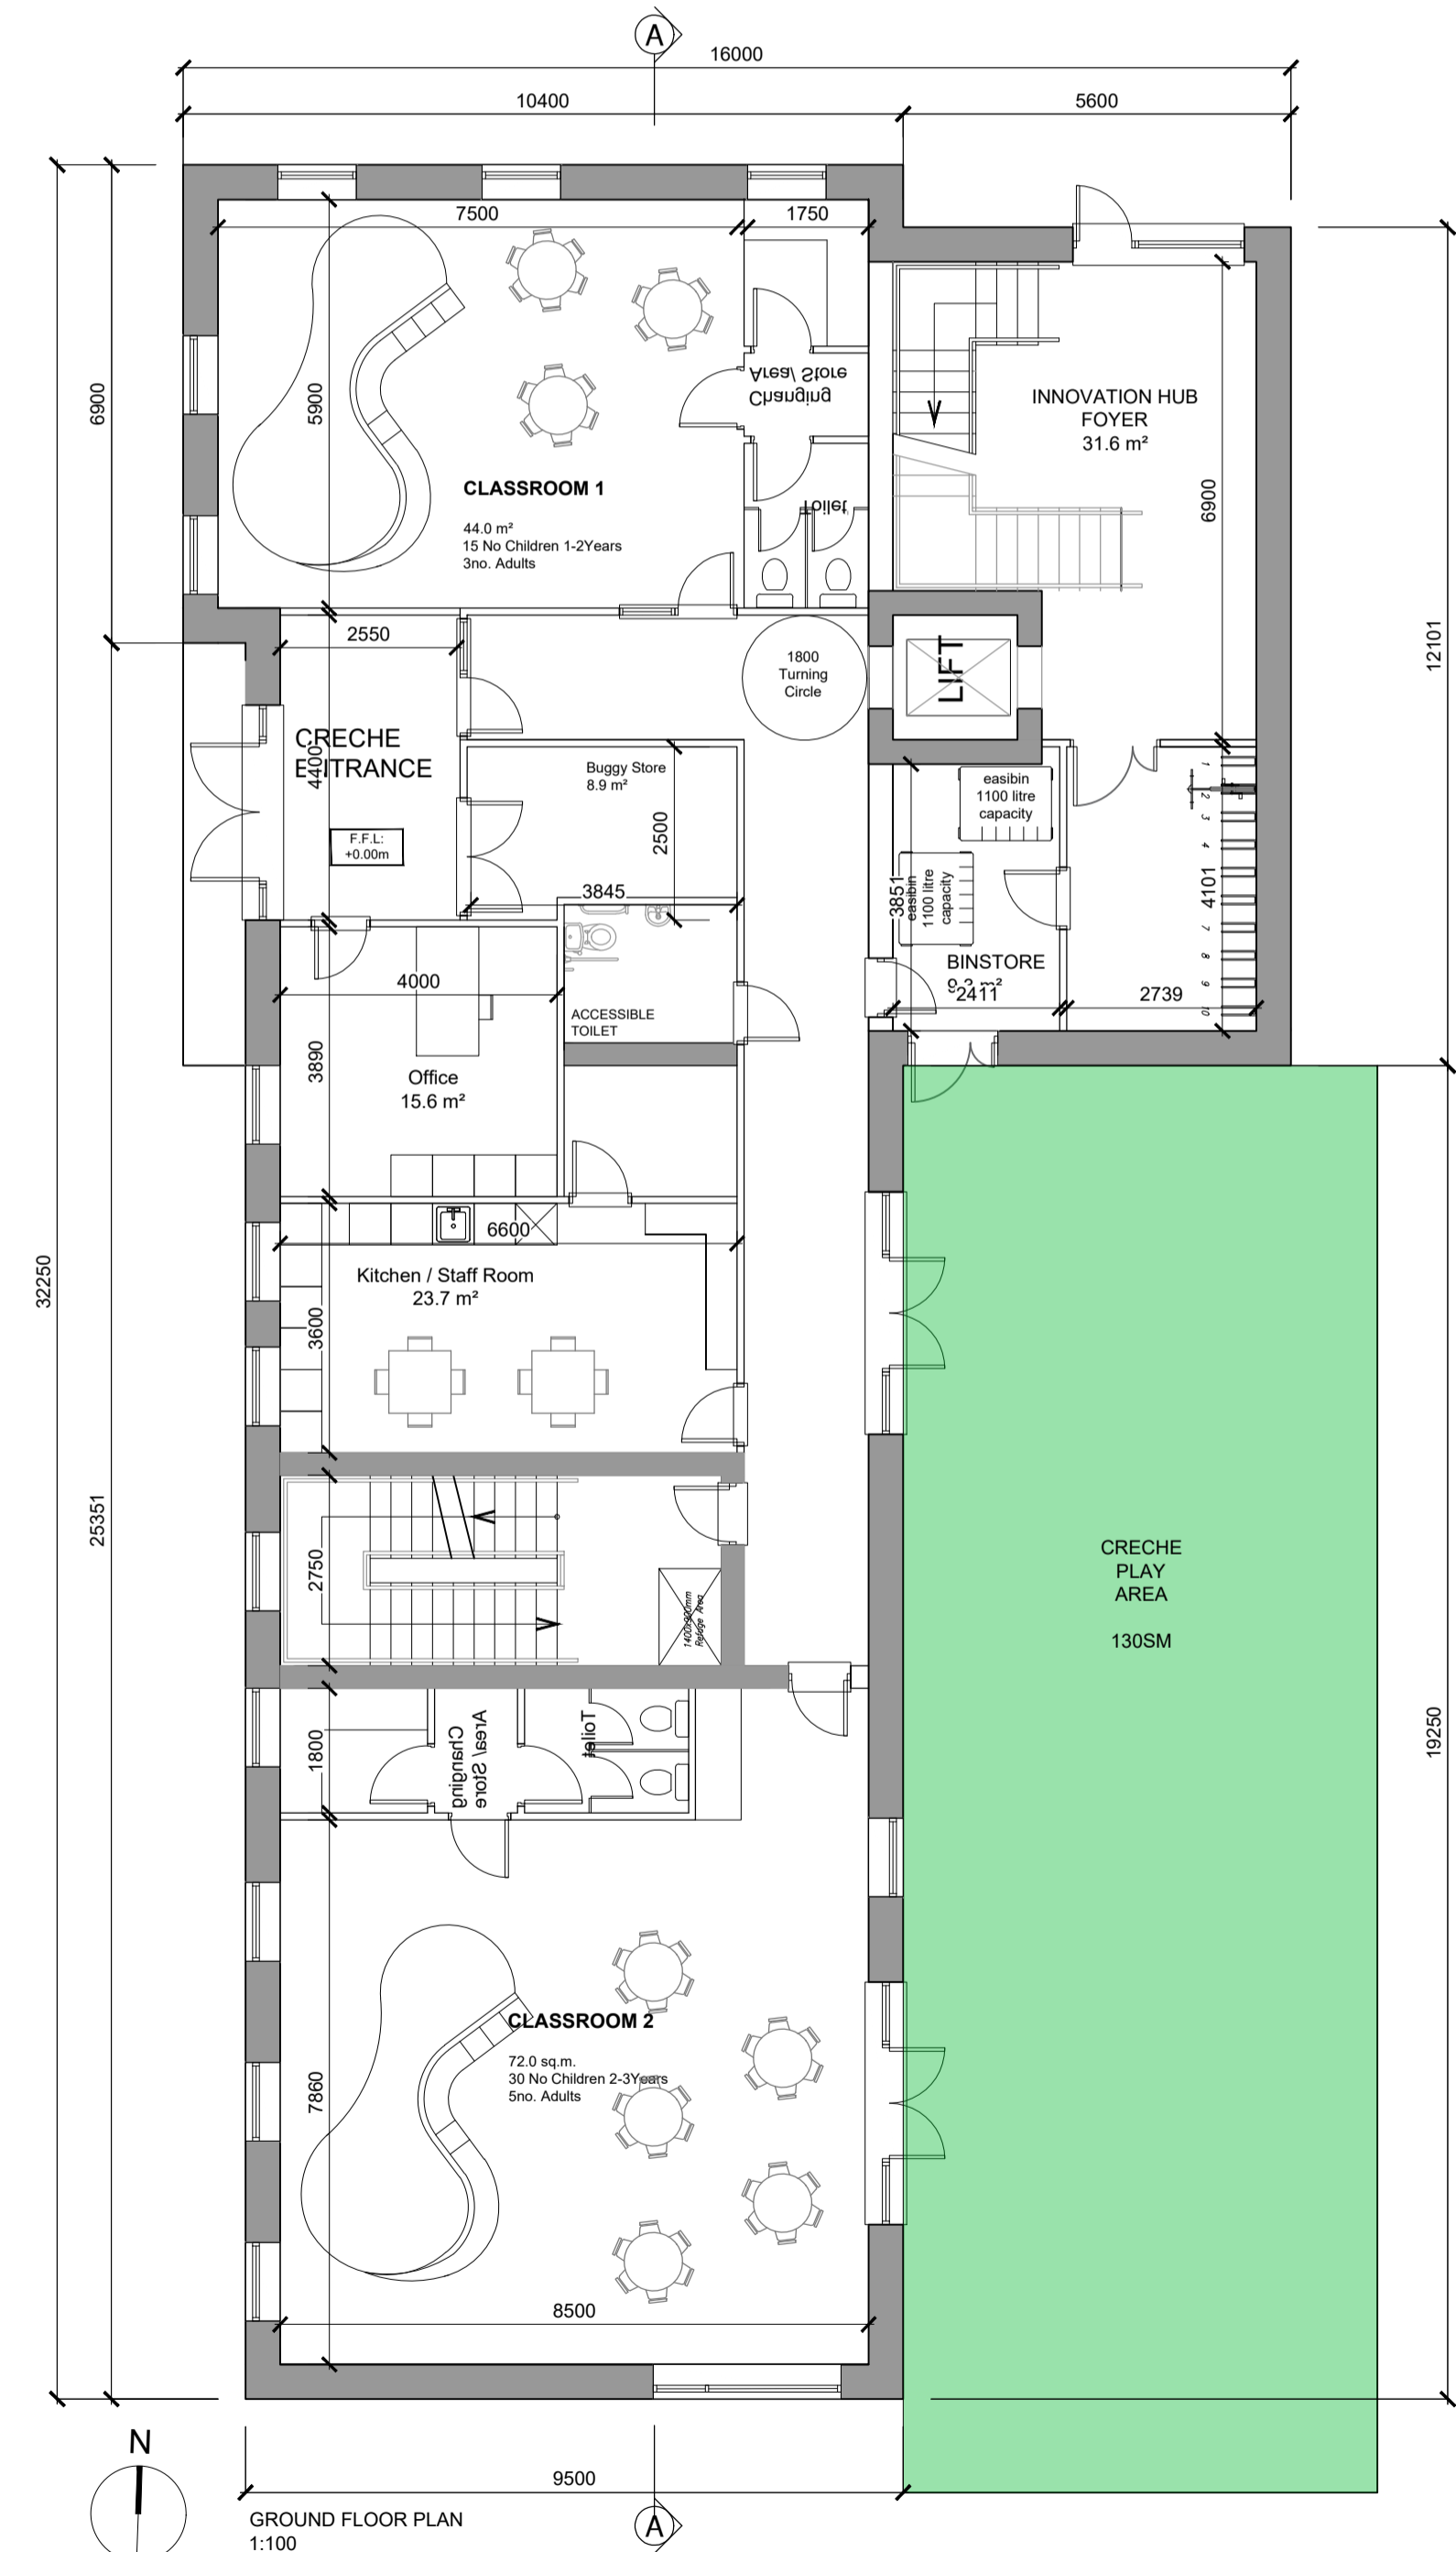

GENERAL NOTES

THIS DRAWING TO BE READ IN CONJUNCTION WITH ARCHITECT'S DRAWINGS, CONSULTANT ENGINEER'S DRAWINGS AND SPECIFICATIONS & LANDSCAPE ARCHITECTS DRAWINGS

REFER TO ARCHITECT'S SITE PLAN PL09-014 FOR NORTH ORIENTATION AND LEVELS.

LEVELS GIVEN ON HOUSE TYPE DRAWINGS ARE GIVEN TO A LOCAL ABSOLUTE ZERO LEVEL. FOR SPECIFIC LEVELS DEPENDING ON INDIVIDUAL UNIT LOCATION, REFER TO ARCHITECT'S CONTEXT SECTIONS AND ENGINEER'S DRAWINGS WHERE LEVELS ARE ARE ALL GIVEN IN RELATION TO LAND SURVEYOR'S BENCHMARK BASED ON MALIN HEAD DATUM LEVEL.

NOTES:
DO NOT SCALE FROM DRAWINGS. WORK TO FIGURED DIMENSIONS ONLY. ARCHITECT TO BE NOTIFIED OF ALL DISCREPANCIES.

REVISIONS		
DATE	DESCRIPTION	No.

<p>M^CROSSAN O'ROURKE MANNING ARCHITECTS</p>	PROJECT TITLE:	CLONBURRIS PHASE 1A	DATE:	NOV'21	DRAWN BY:	IDF/PK
	DRAWING TITLE:	Local Node Ground - Second Floor Plans	SCALE:	1:100 @A1	REVISION:	
		Creche_Innovation Hub	JOB NO.:	19014	DRAWING NO.:	PL 350
		1 Clonburris Street, Dublin 8, D08 A49Y, Ireland Tel: 01-4788700 Fax: 01-4788711 E-Mail: info@mccorm.com				