



EXISTING FRONT ELEVATION 1:100

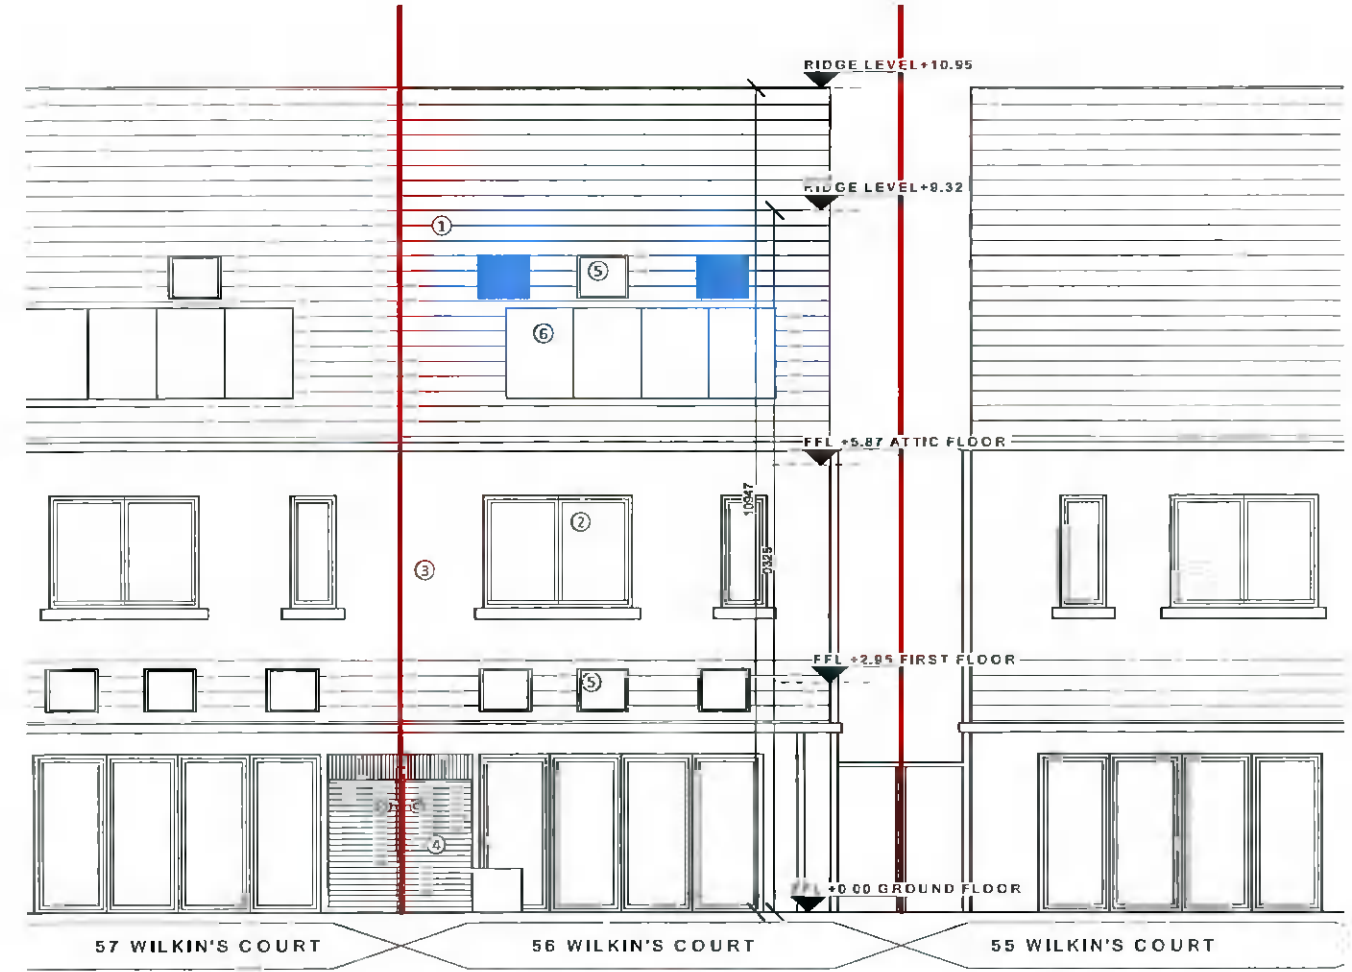

EXISTING REAR ELEVATION 1:100

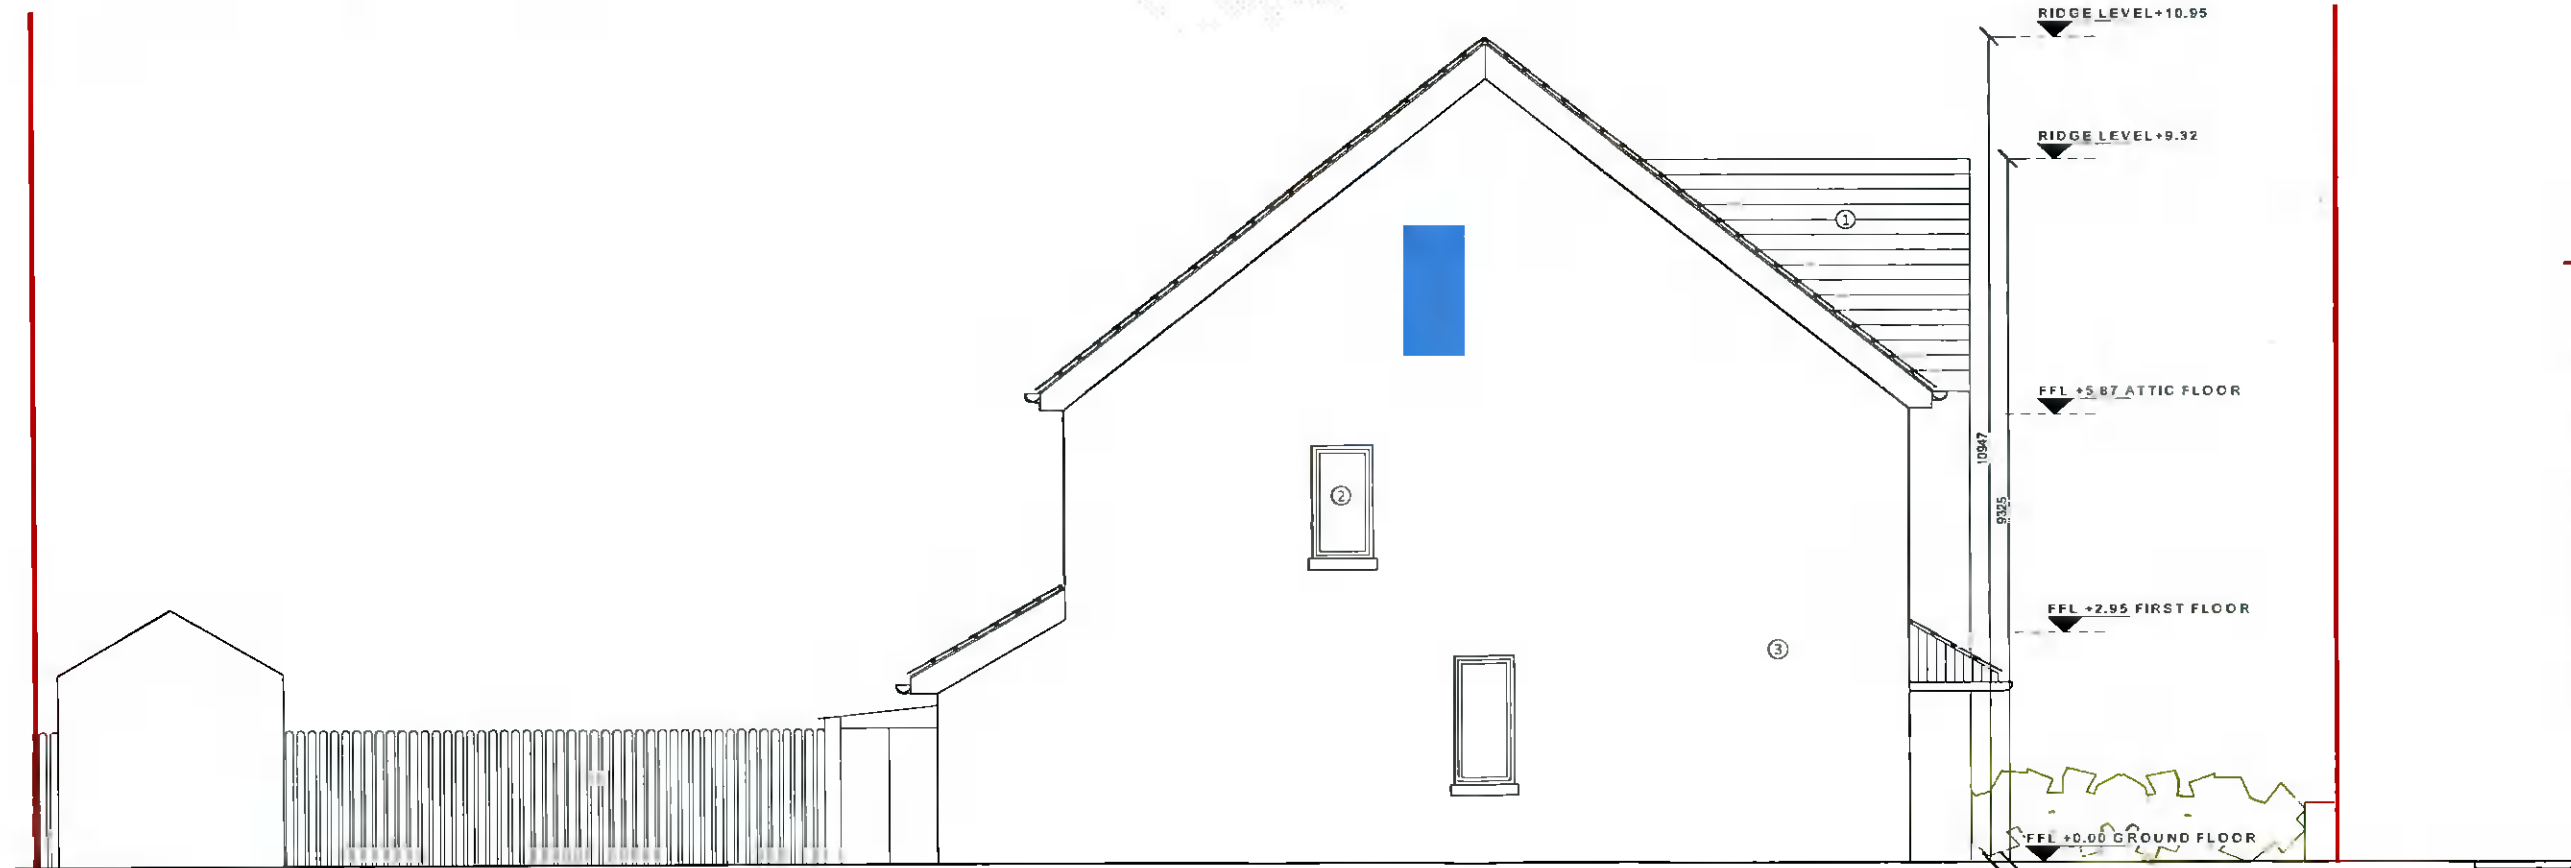

EXISTING SIDE ELEVATION 1:100

- Key**
- Site boundary
 - To be removed (Blue)
 - New construction (Green)
- Key to Materials**
1. Existing roof slates
 2. Existing uPVC windows
 3. Existing painted render
 4. Existing red brick
 5. Existing roof lights
 6. Existing solar panels
 7. Proposed uPVC windows to match existing
 8. Proposed roof lights to match existing

tún

architectural + design 22 South W. Lane, 3 Street, Dublin 7 01 872 4524 info@tun.ie www.tun.ie

Dwg Title	Existing Elevations	Dwg No.	PA - 04
Project	56 Wilkin's Court	Drawn	RB
		Checked	DJ
Project No.	2122 Rev 0	Status	Planning
		Scale	1:100@A3
		Date	December 2021

