





PROPOSED FRONT ELEVATION 1:100

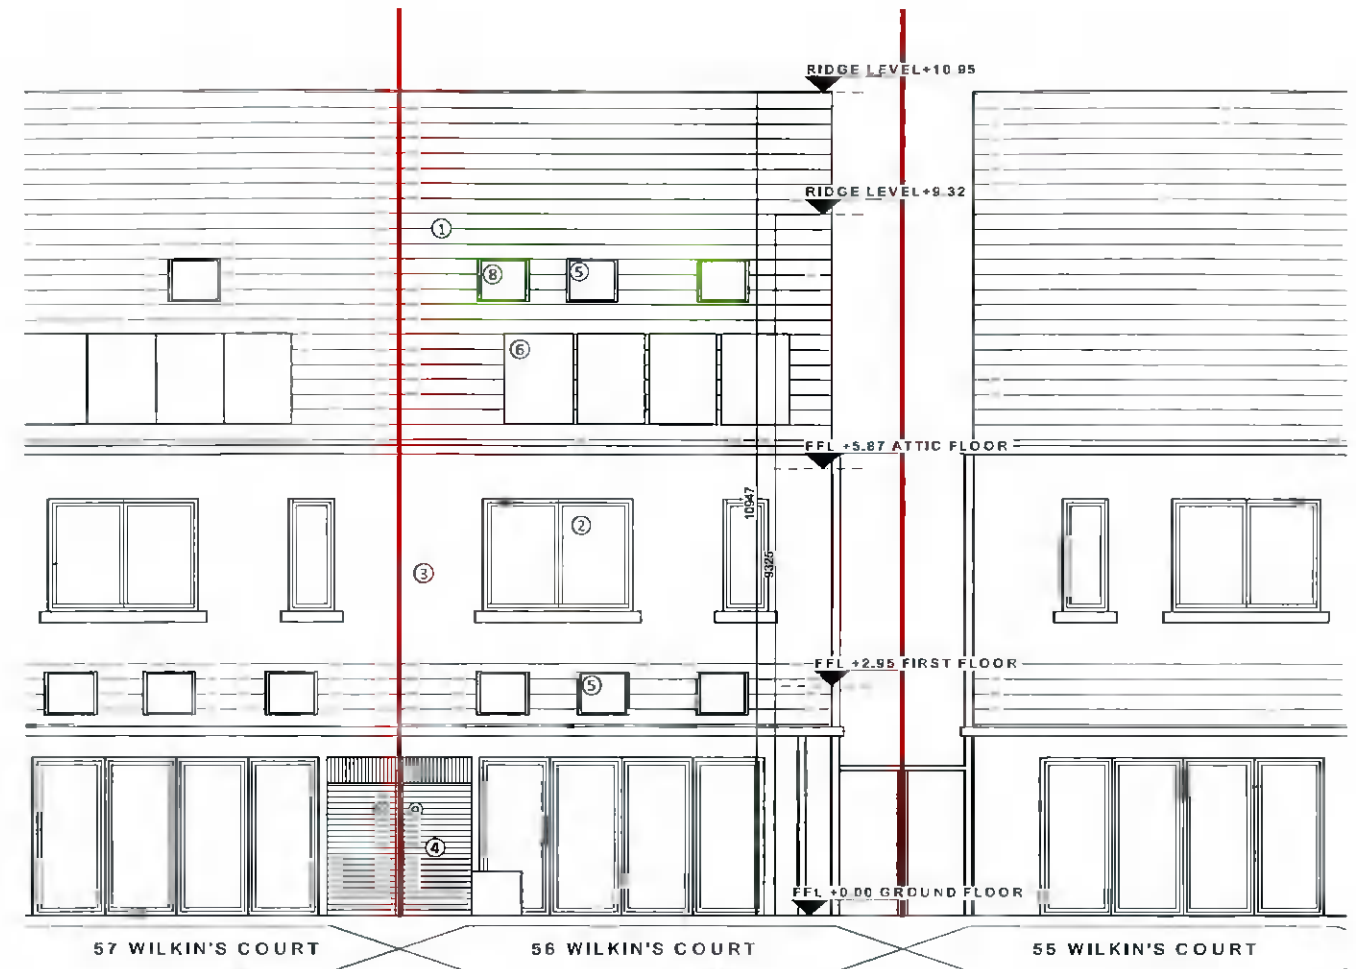


PROPOSED REAR ELEVATION 1:100

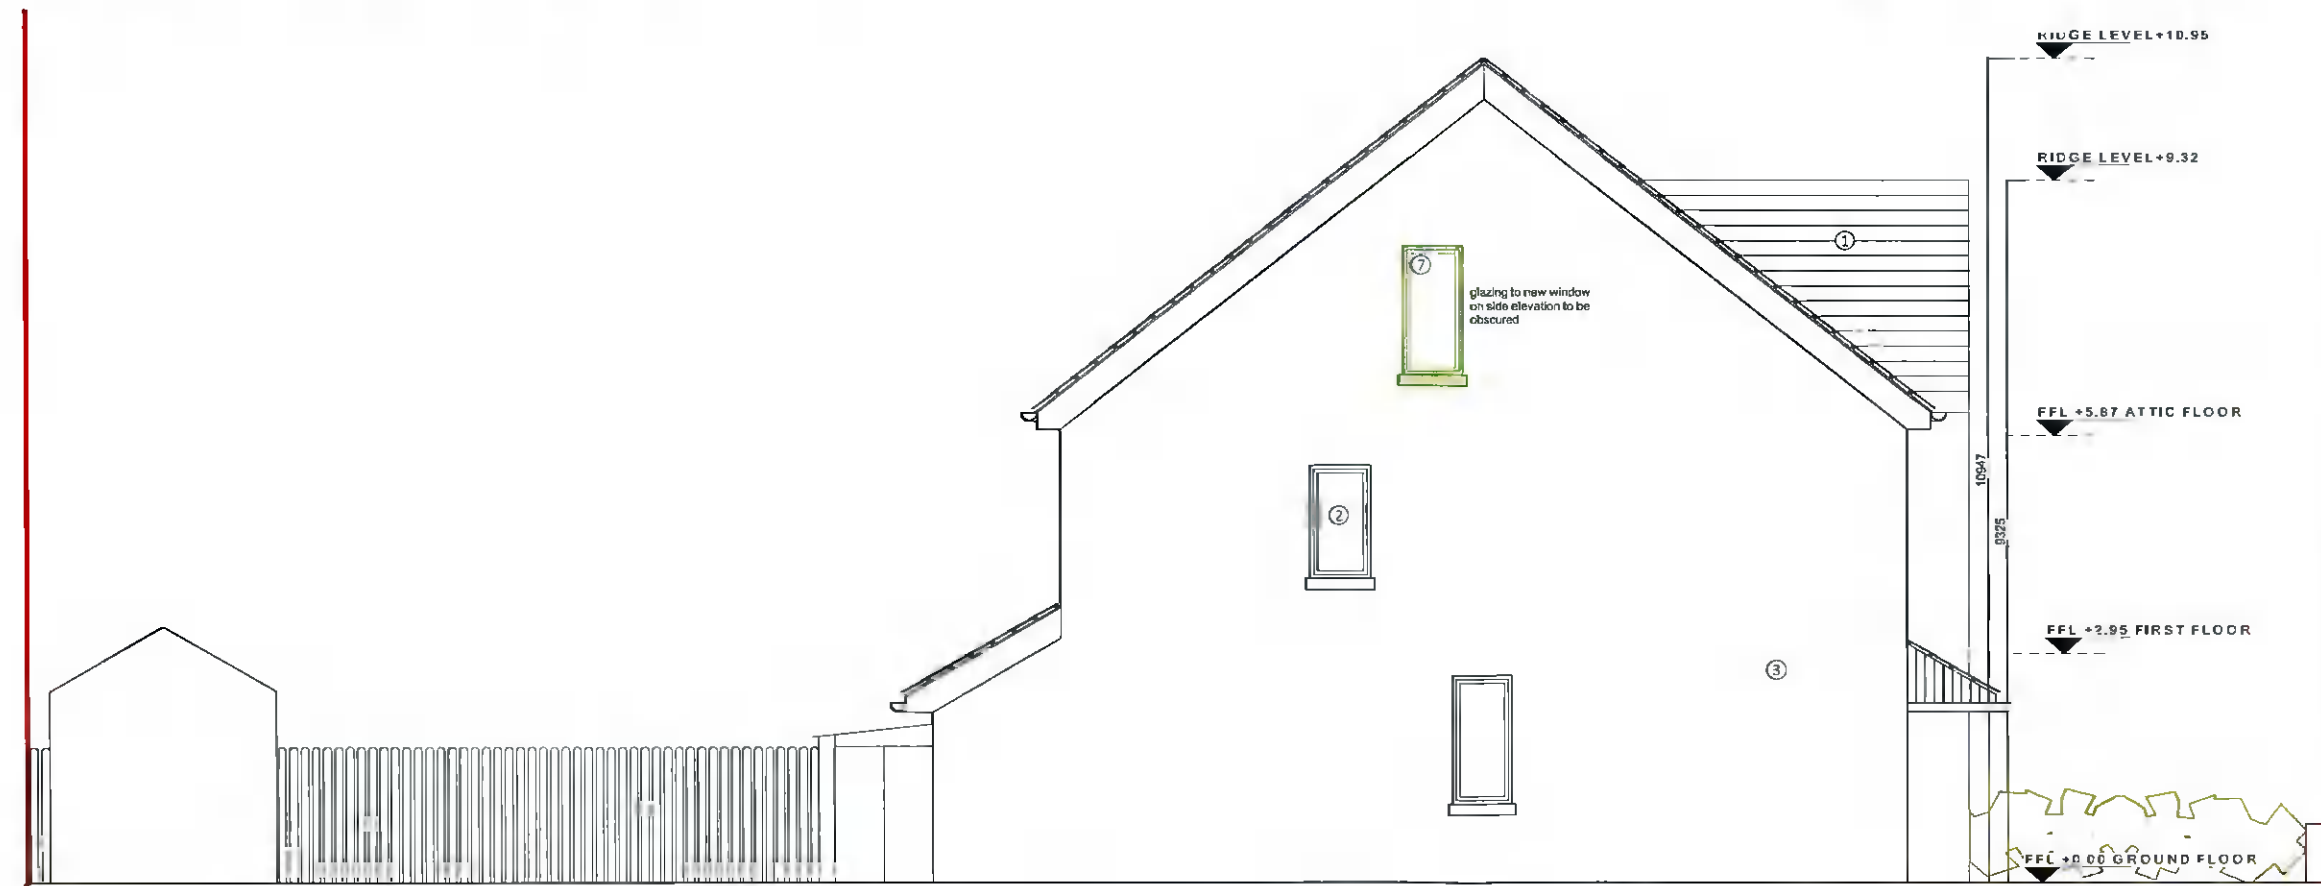

PROPOSED SIDE ELEVATION 1:100

- Key**
- Site boundary
 - █ To be removed (Blue)
 - █ New construction (Green)
- Key to Materials**
1. Existing roof slates
 2. Existing uPVC windows
 3. Existing painted render
 4. Existing red brick
 5. Existing roof lights
 6. Existing solar panels
 7. Proposed uPVC windows to match existing
 8. Proposed roof lights to match existing

 

tún
 Architecture + Design 22 North Brunswick Street, Dublin 7 | 01 672 6326 | info@tun.ie | www.tun.ie

Dwg Title	Proposed Elevations	Dwg No	PA - 07
Project	56 Wilkin's Court	Drawn	RB
		Checked	DJ
Project No.	2122 Rev. 0	Status	Planning
		Scale	1:100@A3
		Date	December 2021