


NOTES

1. THIS DRAWING TO BE READ IN CONJUNCTION WITH RELEVANT ARCHITECTS AND ENGINEERS DRAWINGS.
2. FIGURED DIMENSIONS ONLY TO BE TAKEN FROM THIS DRAWING. ALL DIMENSIONS TO BE CHECKED ON SITE. ENGINEER TO BE INFORMED IMMEDIATELY OF ANY DISCREPANCIES BEFORE WORK PROCEEDS.

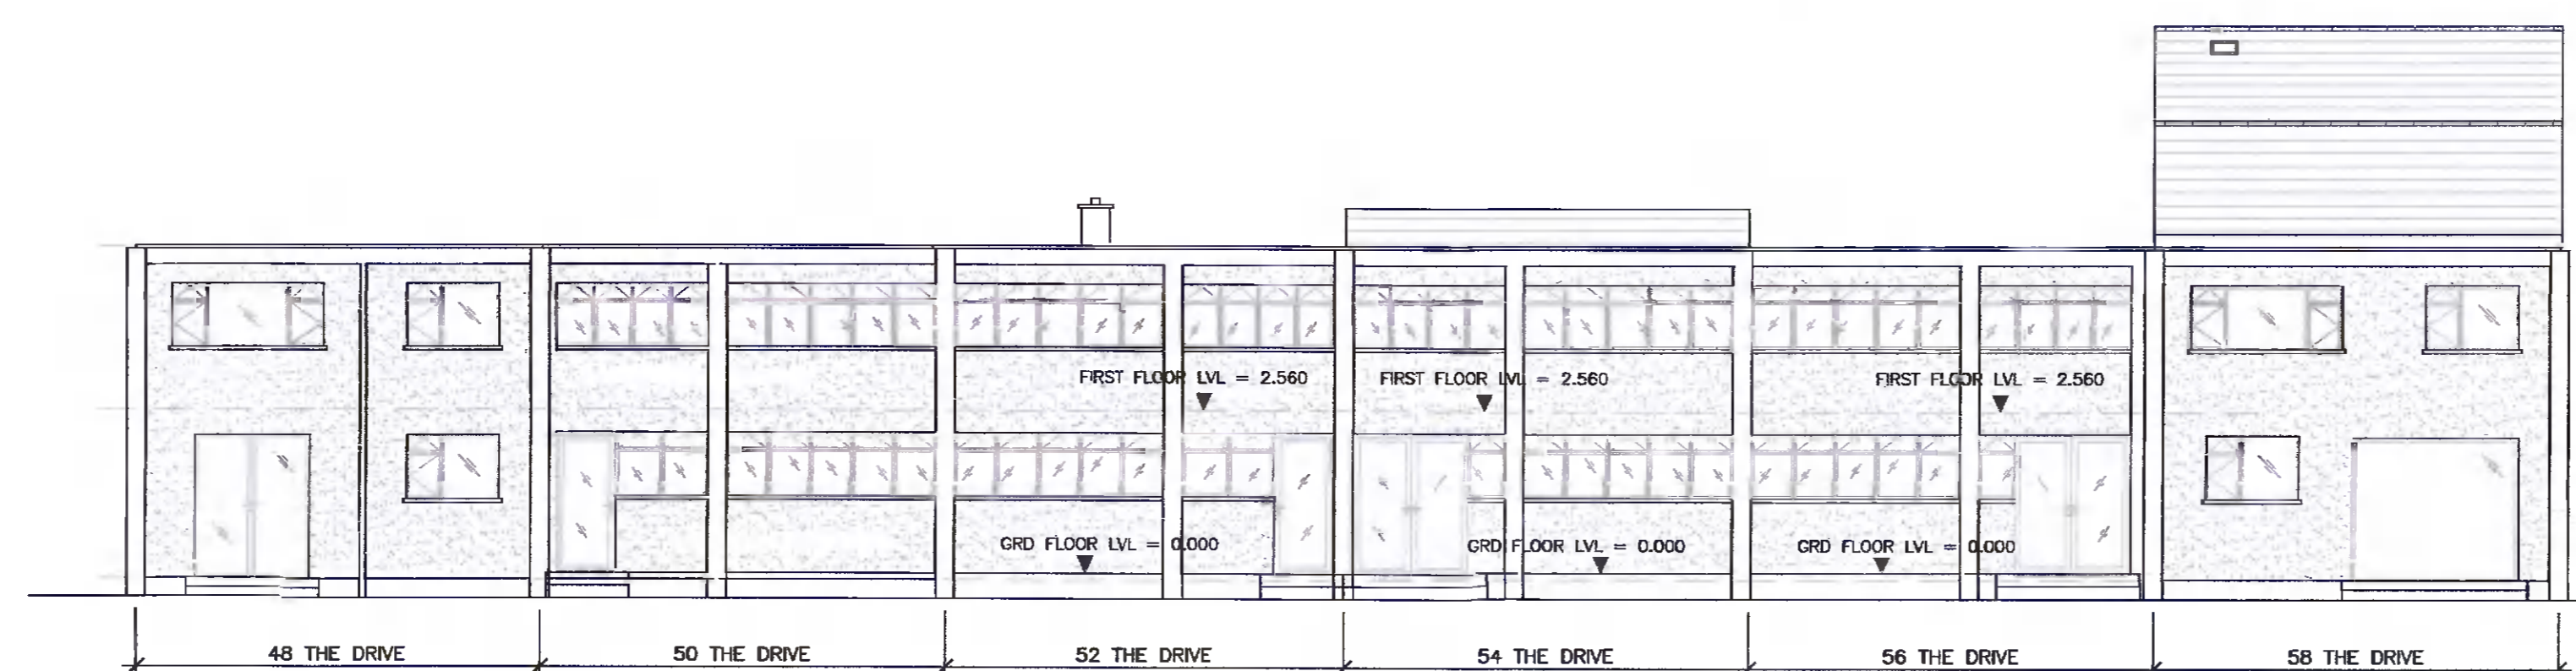


EXISTING CONTINUOUS FRONT ELEVATION  
SCALE 1:100



EXISTING CONTINUOUS REAR ELEVATION  
SCALE 1:100



PROPOSED CONTINUOUS FRONT ELEVATION  
SCALE 1:100

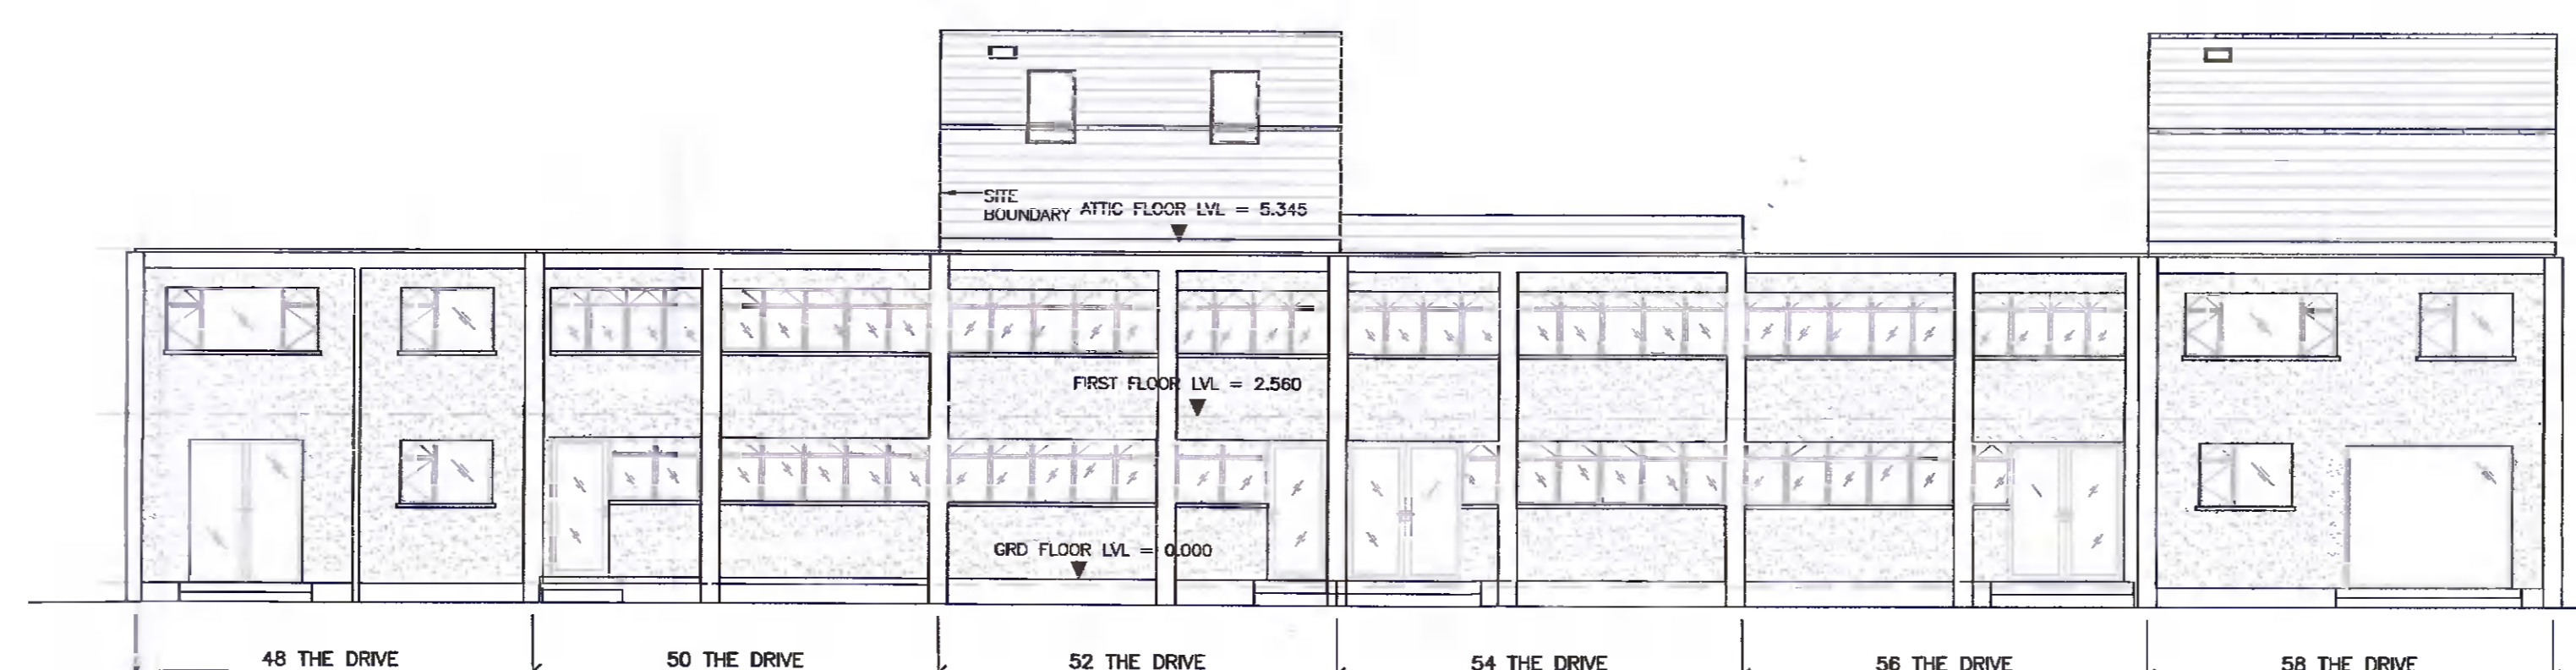

PROPOSED CONTINUOUS REAR ELEVATION  
SCALE 1:100

**Coughlan Consulting Engineering**  
 Consulting Structural & Civil Engineering  
 25 Kiltipper Avenue  
 Aylesbury  
 Tallaght  
 Dublin 24

Tel: 086 3872337  
 EMAIL: robertcoughlan@gmail.com

Drawing Status						
For Planning						
Project						
52 The Drive, Millbrook Lawns, Dublin 24, D24 FT8R						
Client						
Mr Ding Chen						
Title						
Existing & Proposed Continuous Elevations						
scale	date	drawn	chk.	job no.	des. no.	Rev.
1:50	04.20	TS	TS	21001	02	