


NOTES

1. THIS DRAWING TO BE READ IN CONJUNCTION WITH RELEVANT ARCHITECTS AND ENGINEERS DRAWINGS.
2. FIGURED DIMENSIONS ONLY TO BE TAKEN FROM THIS DRAWING. ALL DIMENSIONS TO BE CHECKED ON SITE. ENGINEER TO BE INFORMED IMMEDIATELY OF ANY DISCREPANCIES BEFORE WORK PROCEEDS.


NOTE:
NO ALTERATIONS TO EXISTING FOUL OR SURFACE WATER DRAINAGE BELOW GROUND WITH PROPOSED WORKS

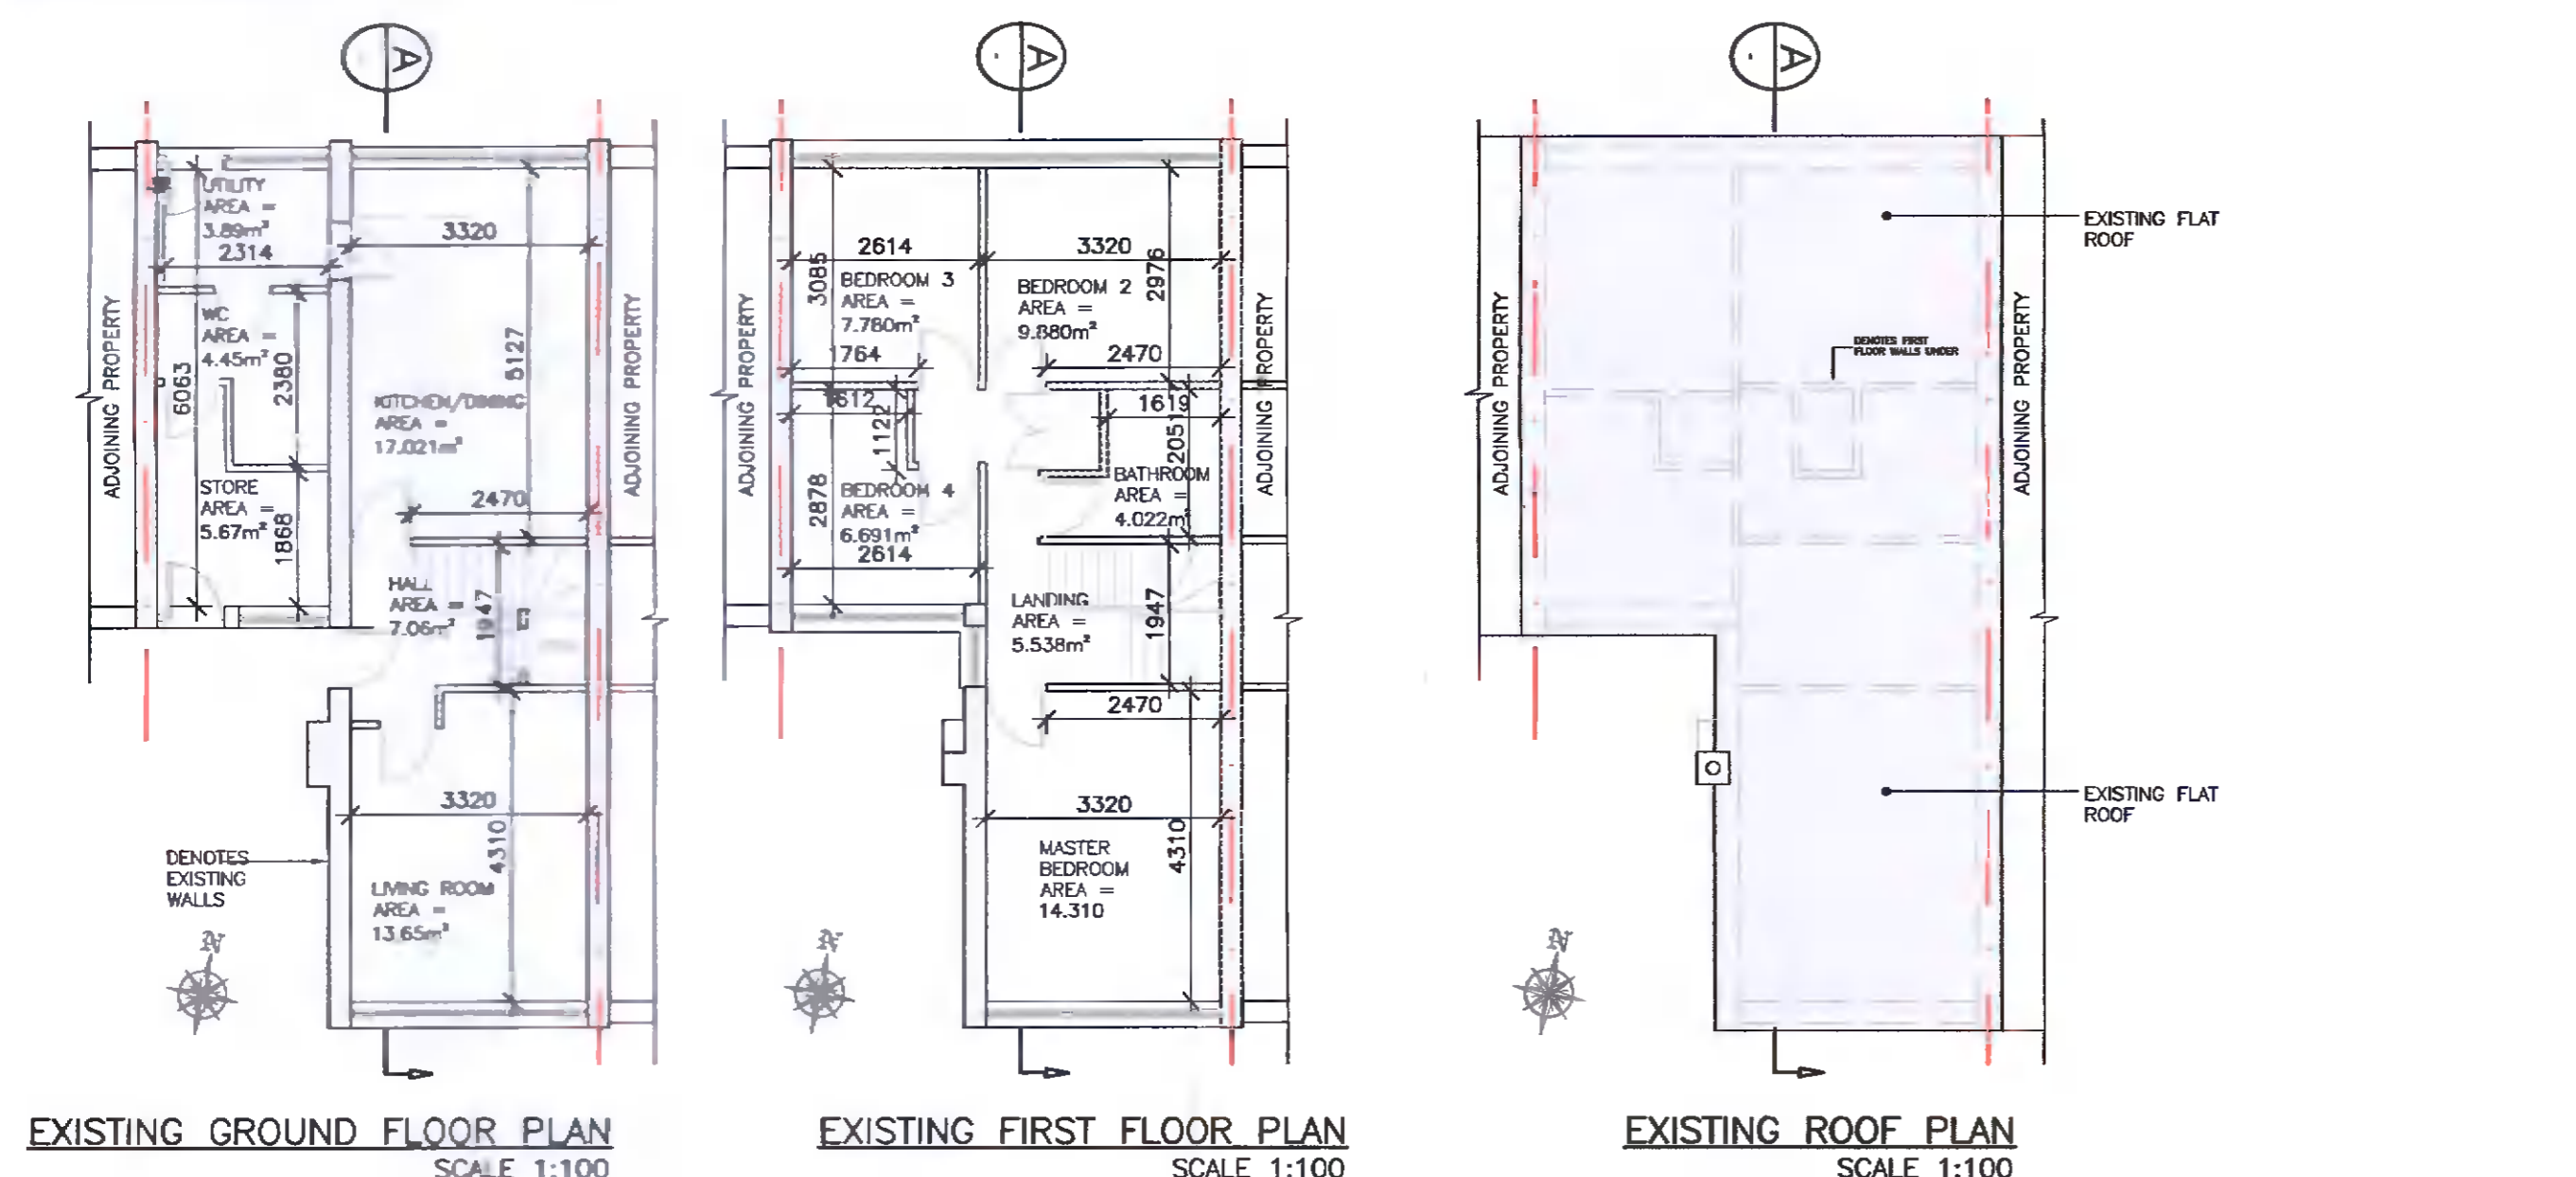


EXISTING GROUND FLOOR PLAN SCALE 1:100

EXISTING FIRST FLOOR PLAN SCALE 1:100

EXISTING ROOF PLAN SCALE 1:100

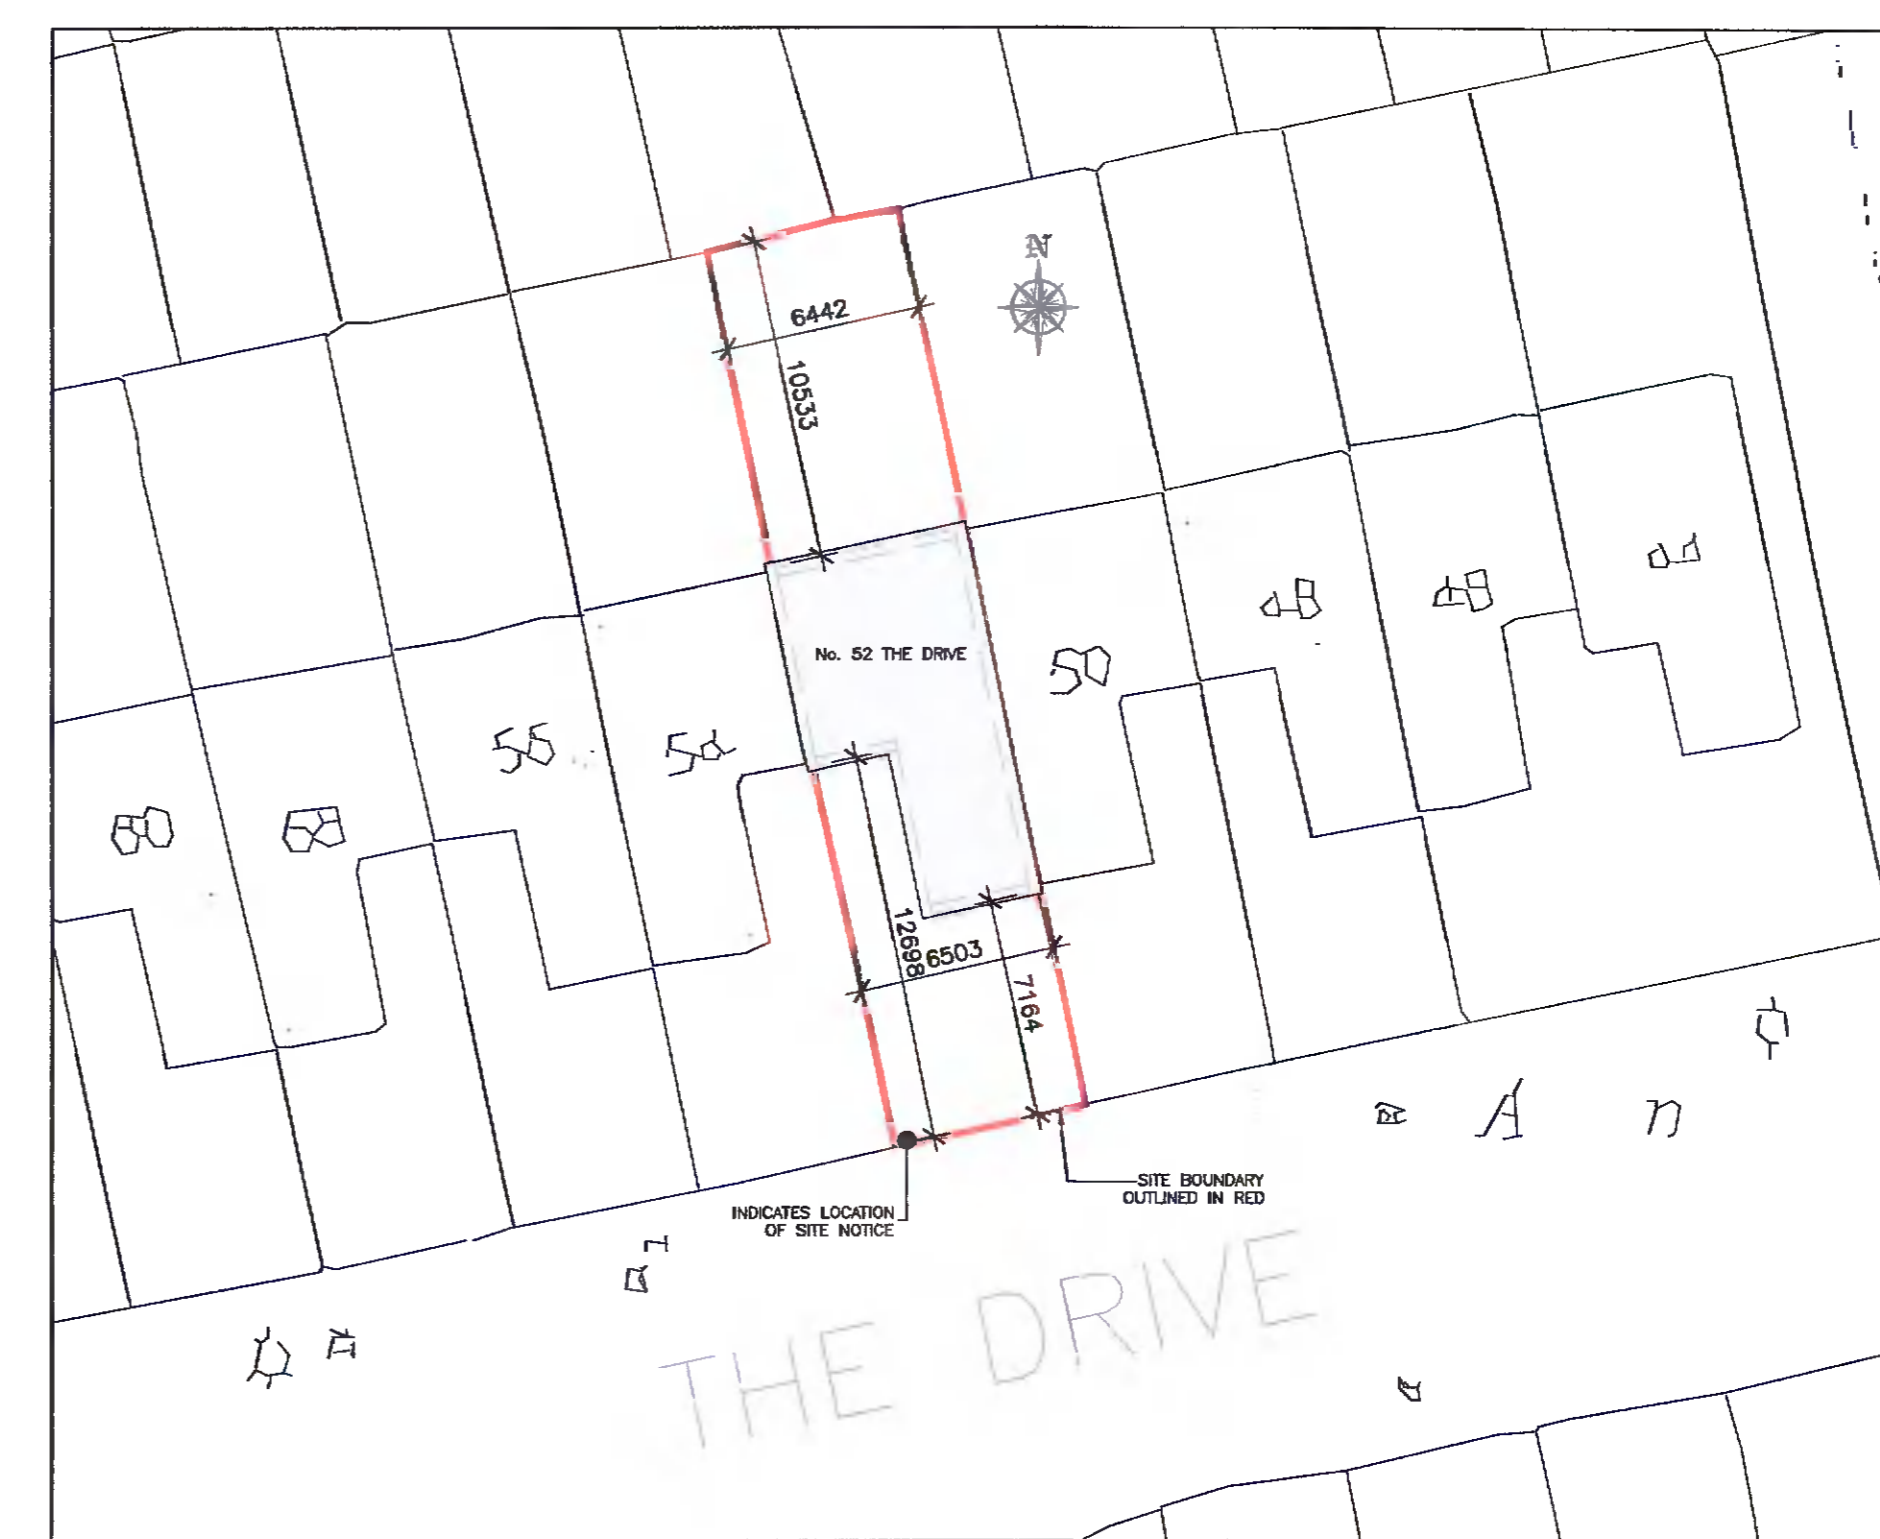


EXISTING SITE PLAN SCALE 1:250

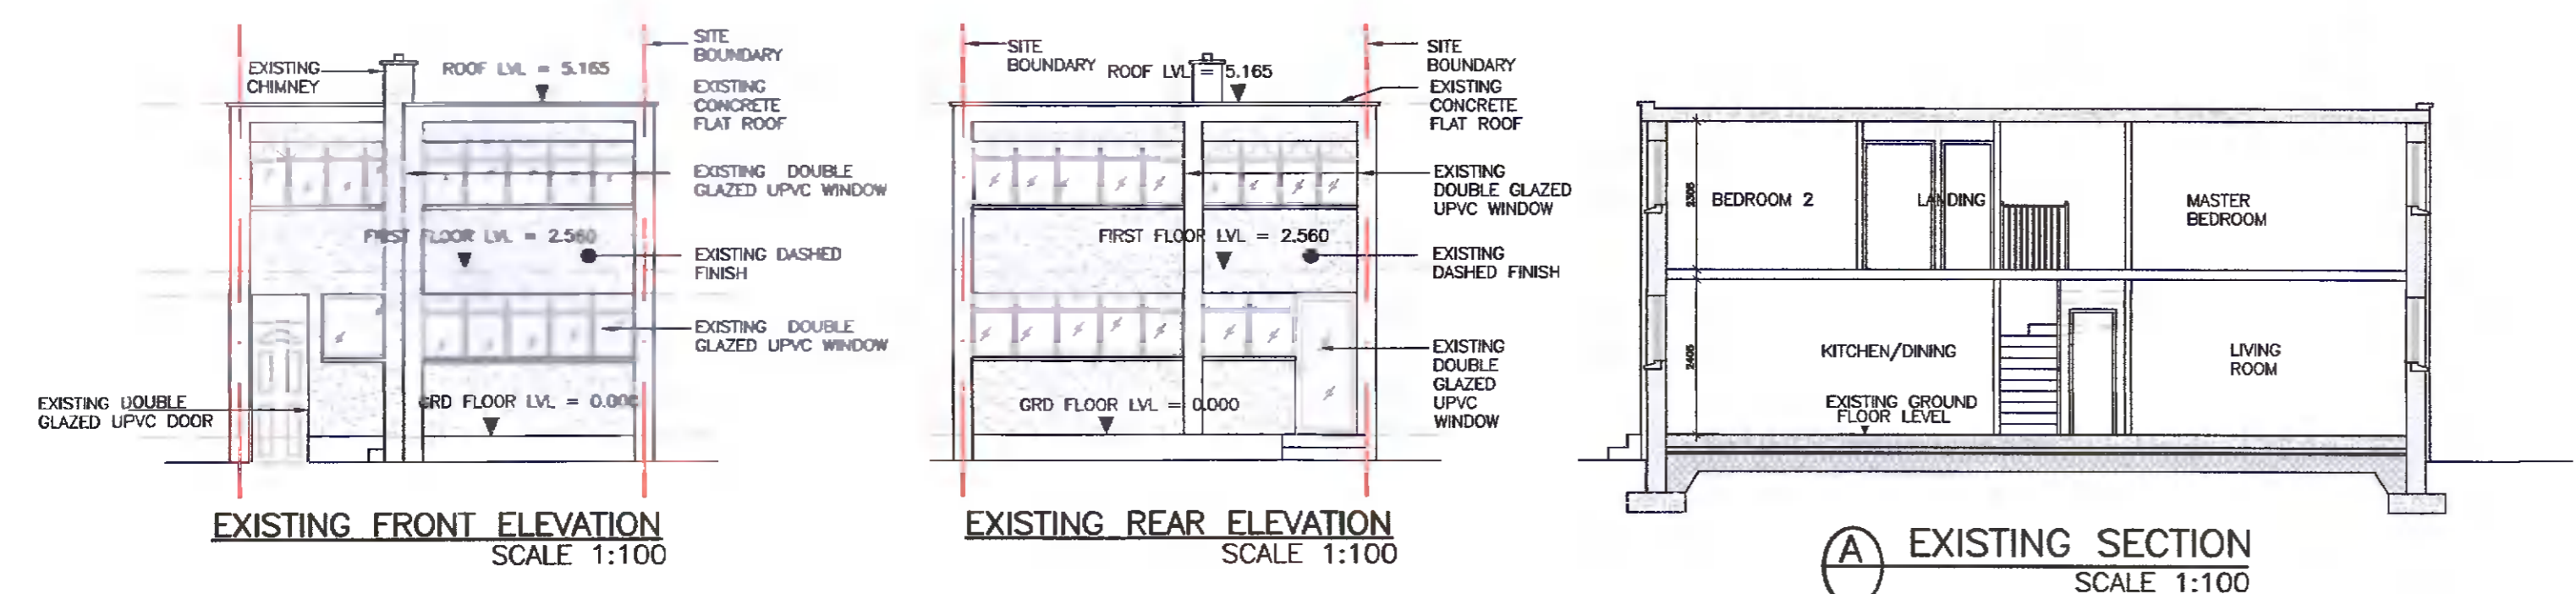

EXISTING FRONT ELEVATION SCALE 1:100

EXISTING REAR ELEVATION SCALE 1:100

EXISTING SECTION A SCALE 1:100

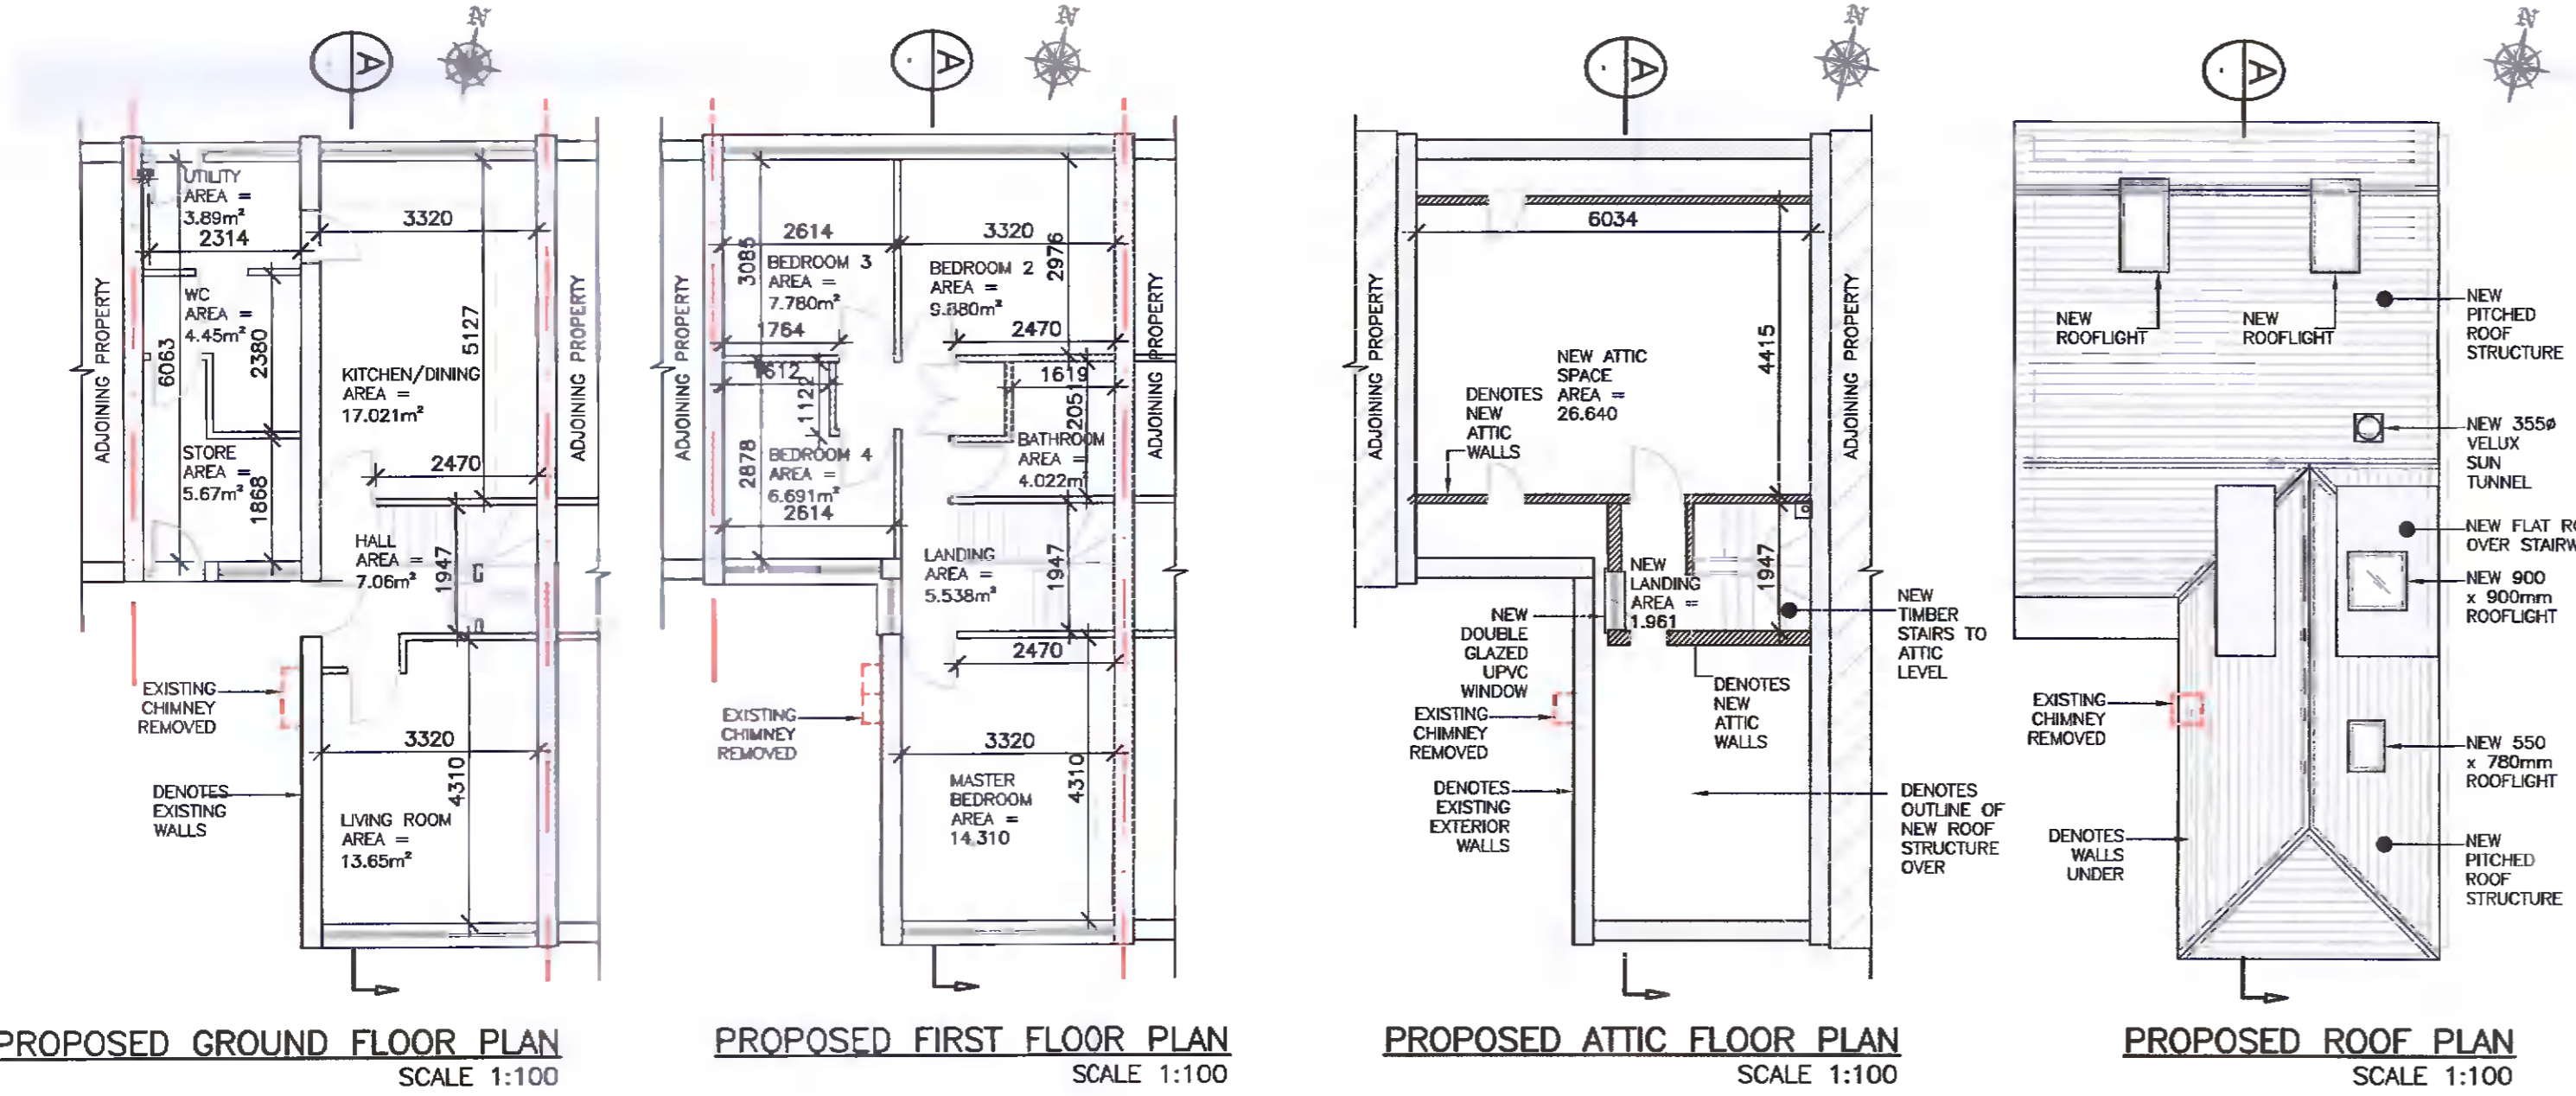


PROPOSED GROUND FLOOR PLAN SCALE 1:100

PROPOSED FIRST FLOOR PLAN SCALE 1:100

PROPOSED ATTIC FLOOR PLAN SCALE 1:100

PROPOSED ROOF PLAN SCALE 1:100

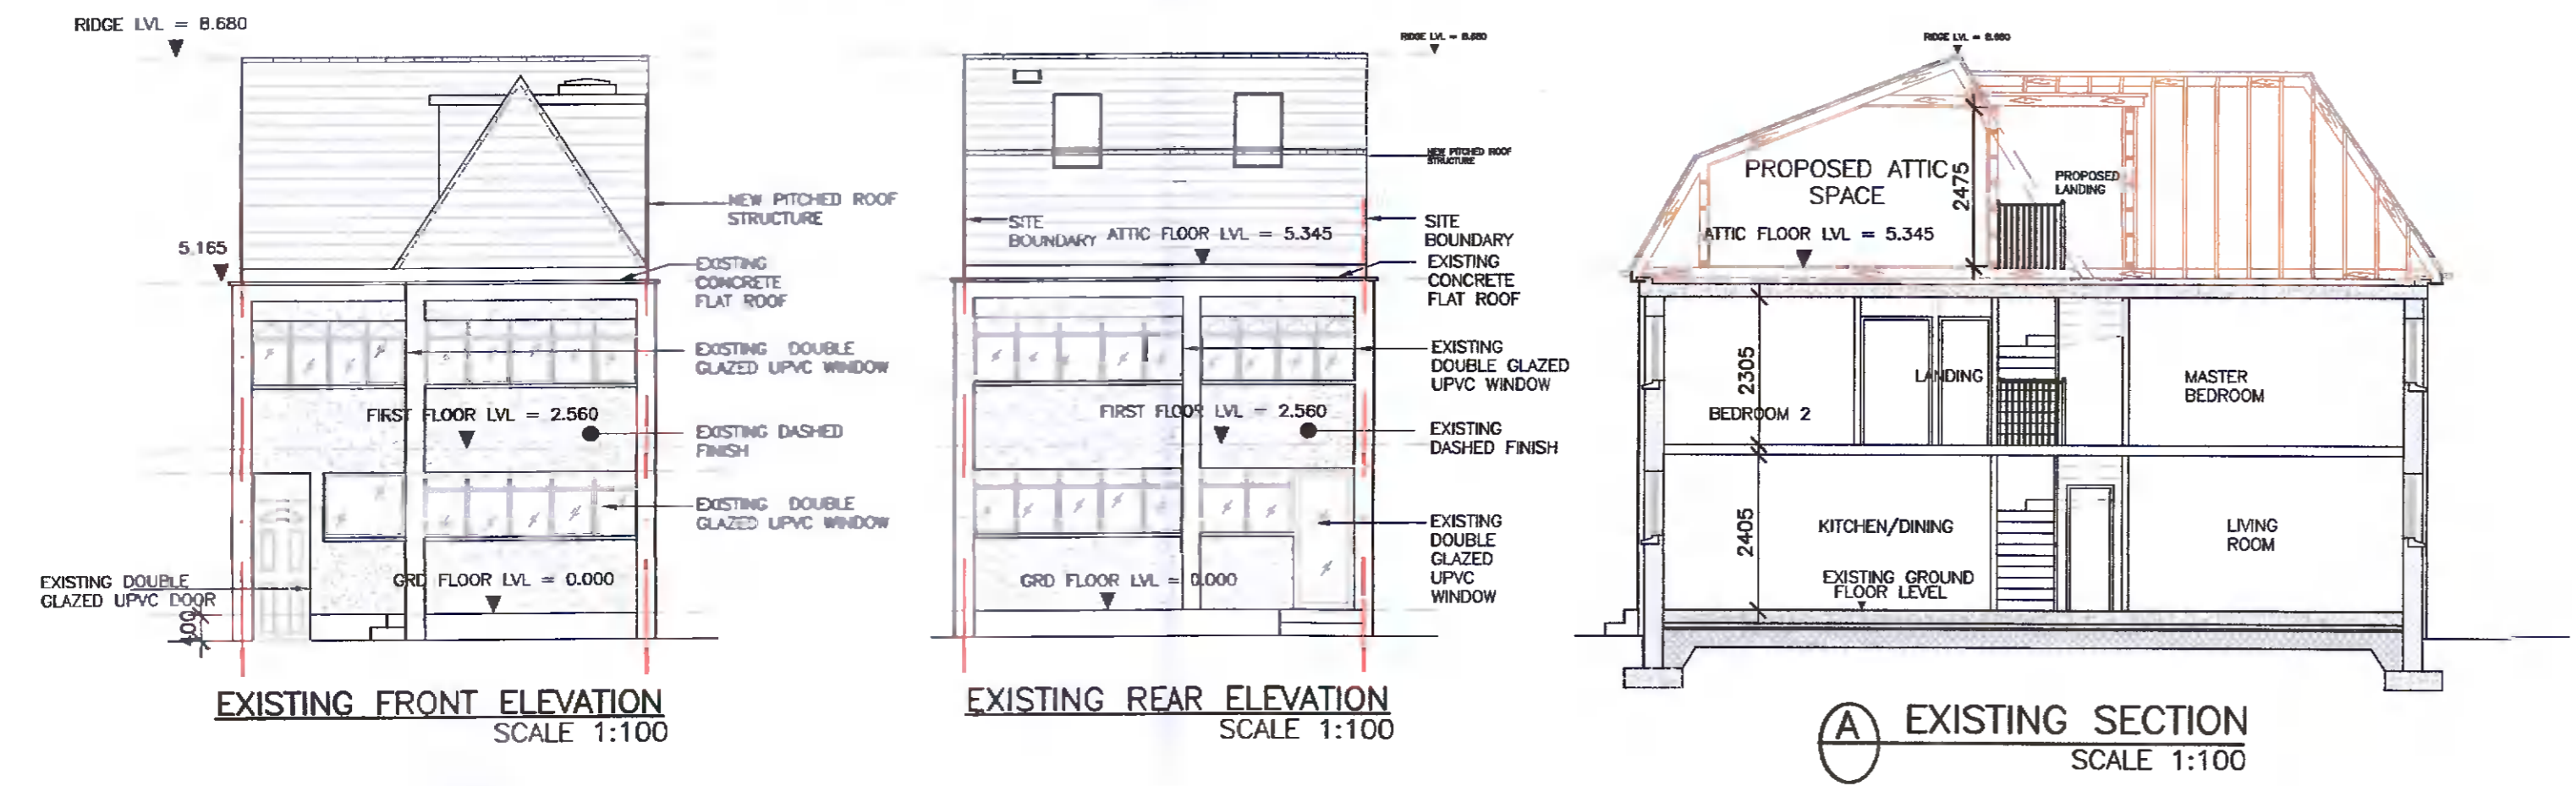

EXISTING FRONT ELEVATION SCALE 1:100

EXISTING REAR ELEVATION SCALE 1:100

EXISTING SECTION A SCALE 1:100



PROPOSED SITE PLAN SCALE 1:250

Coughlan Consulting Engineering
Consulting Structural & Civil Engineering
26 Kiltipper Avenue
Aylshurst
Tallaght
Dublin 24
Tel: 086 3872337
EMAIL: robertcoughlan@gmail.com

Drawing Status
For Planning
Project
62 The Drive, Millbrook Lawns, Dublin 24, D24 FTFR
Client
Mr Ding Chen
Title
Existing & Proposed Plans, Elevations & Section

Scale	Date	Drawn	CHK	Job No.	Eng No.	Rev.
1:50	04.2011	TS	TS	21001	01	