


NOTES

1. THIS DRAWING TO BE READ IN CONJUNCTION WITH RELEVANT ARCHITECTS AND ENGINEERS DRAWINGS.
2. FIGURED DIMENSIONS ONLY TO BE TAKEN FROM THIS DRAWING. ALL DIMENSIONS TO BE CHECKED ON SITE. ENGINEER TO BE INFORMED IMMEDIATELY OF ANY DISCREPANCIES BEFORE WORK PROCEEDS.

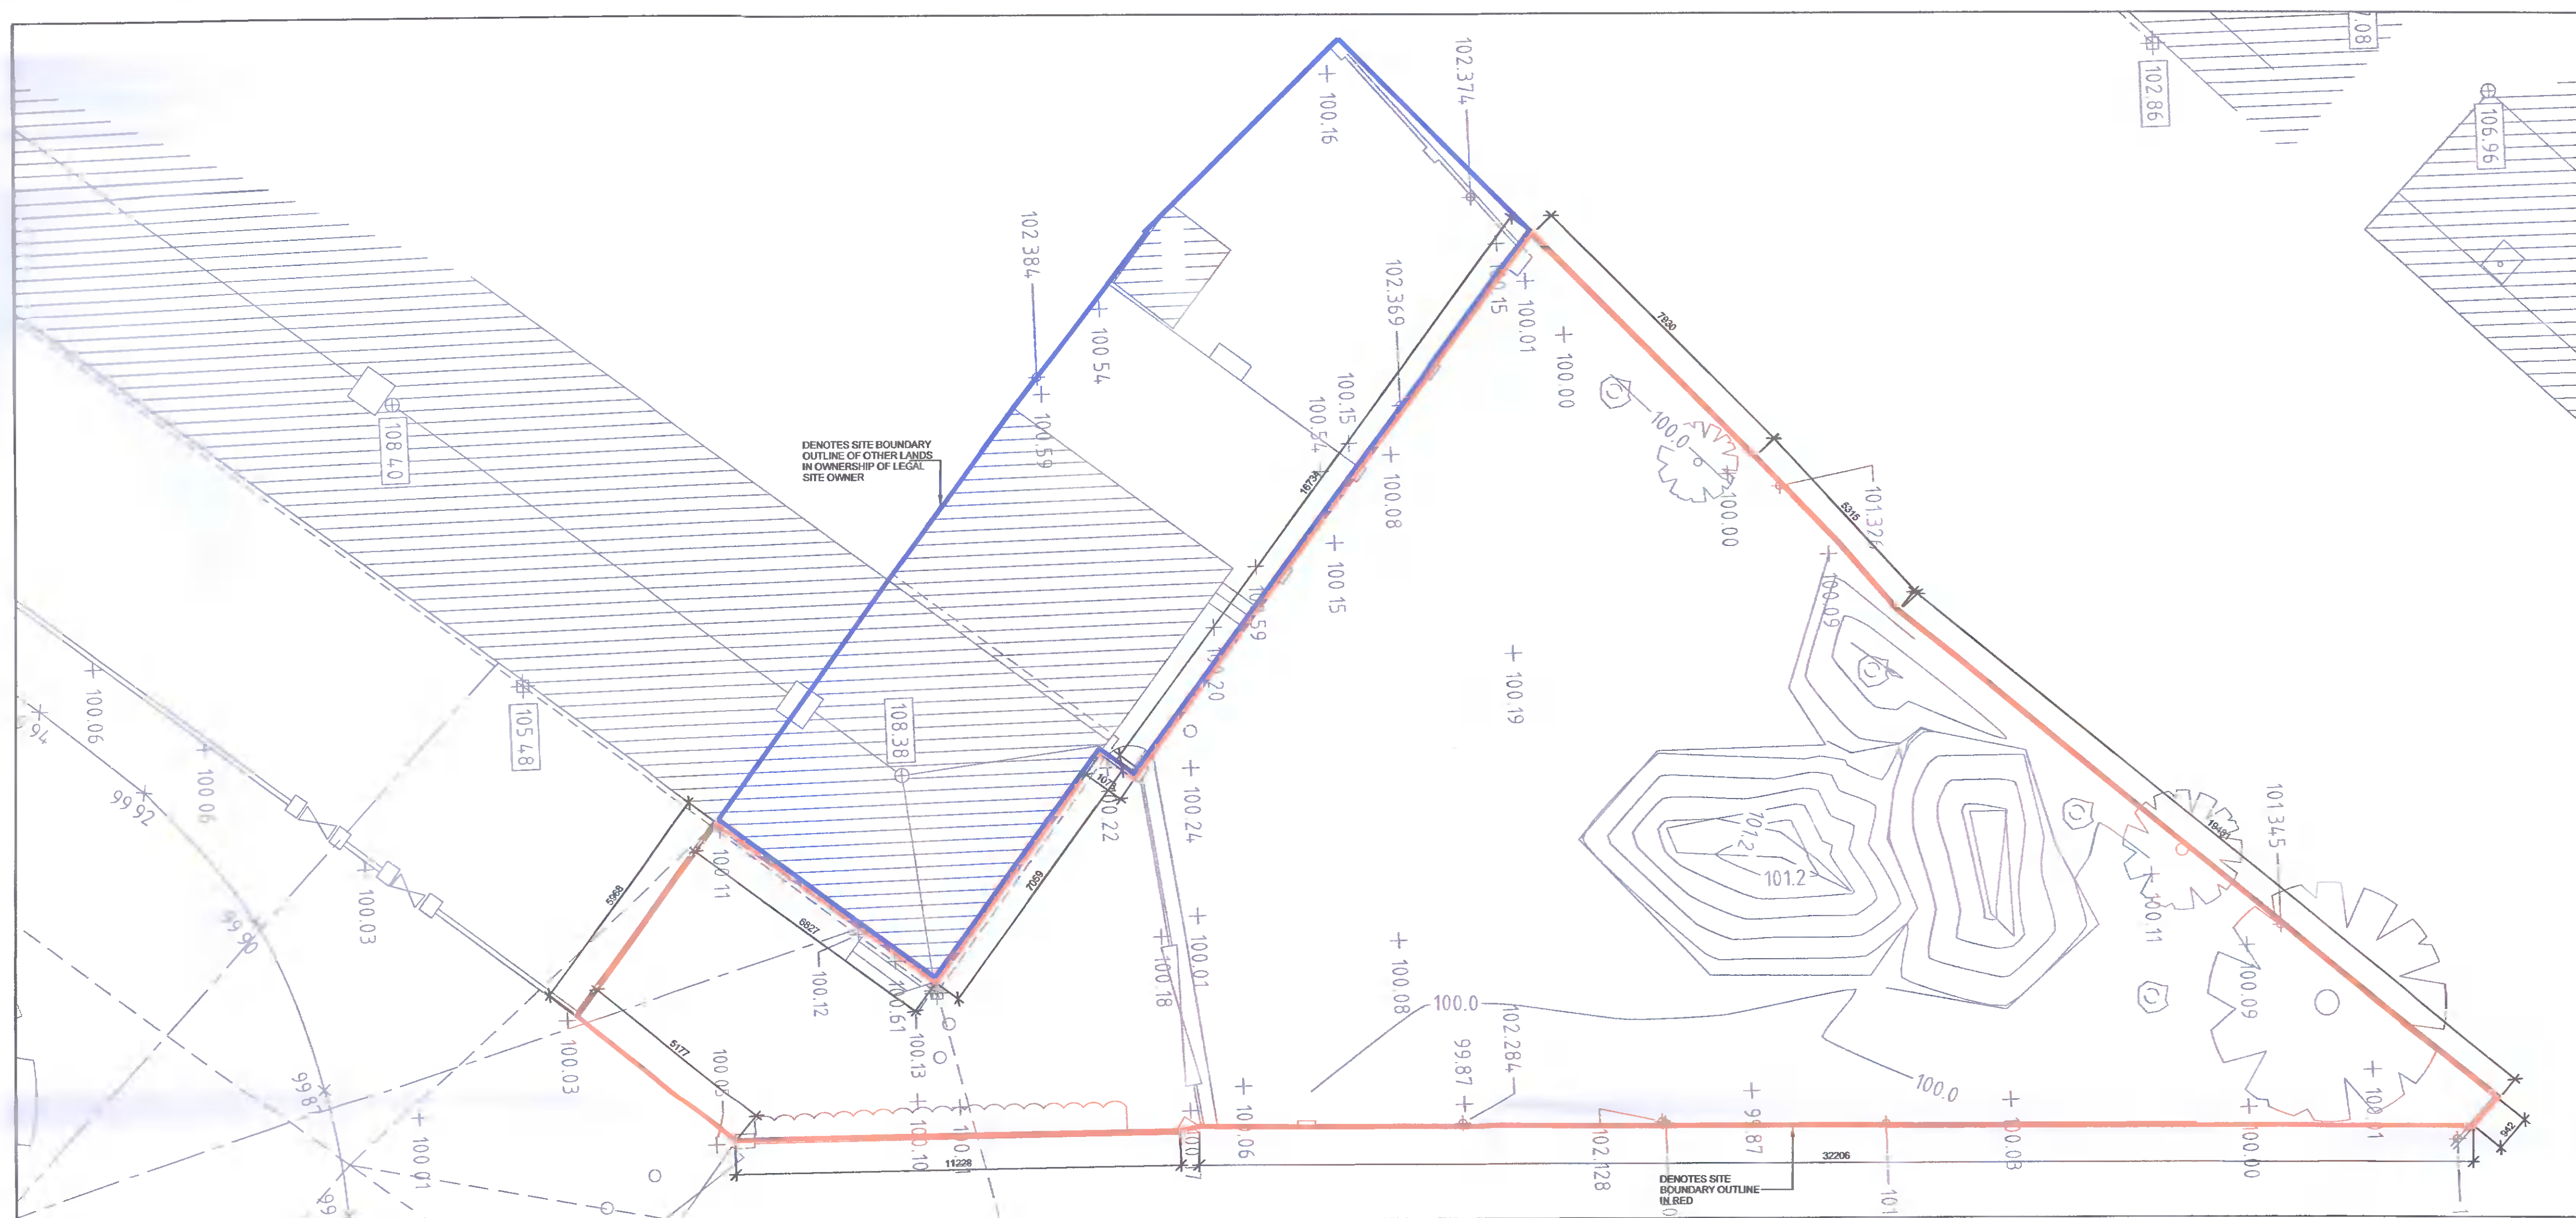

EXISTING SITE PLAN  
SCALE: 1:100

**Coughlan Consulting Engineering**  
 Consulting Structural & Civil Engineering  
 25 Kilipper Avenue  
 Aylesbury  
 Tallaght  
 Dublin 24  
 Tel: 086 5872337  
 EMAIL: robertcoughlan@gmail.com

Drawing Status  
**FOR PLANNING**  
 Project  
 No. 16 Muckross Green, Penystown,  
 Dublin 12, D12 YN50  
 Client  
 Mr Tim O'Sullivan  
 Title  
 Existing Site Plan

scale	date	drawn	chk.	job.no.	drw.no.	Rev.
1:100 A1	Dec-21	LB	RC		100	