

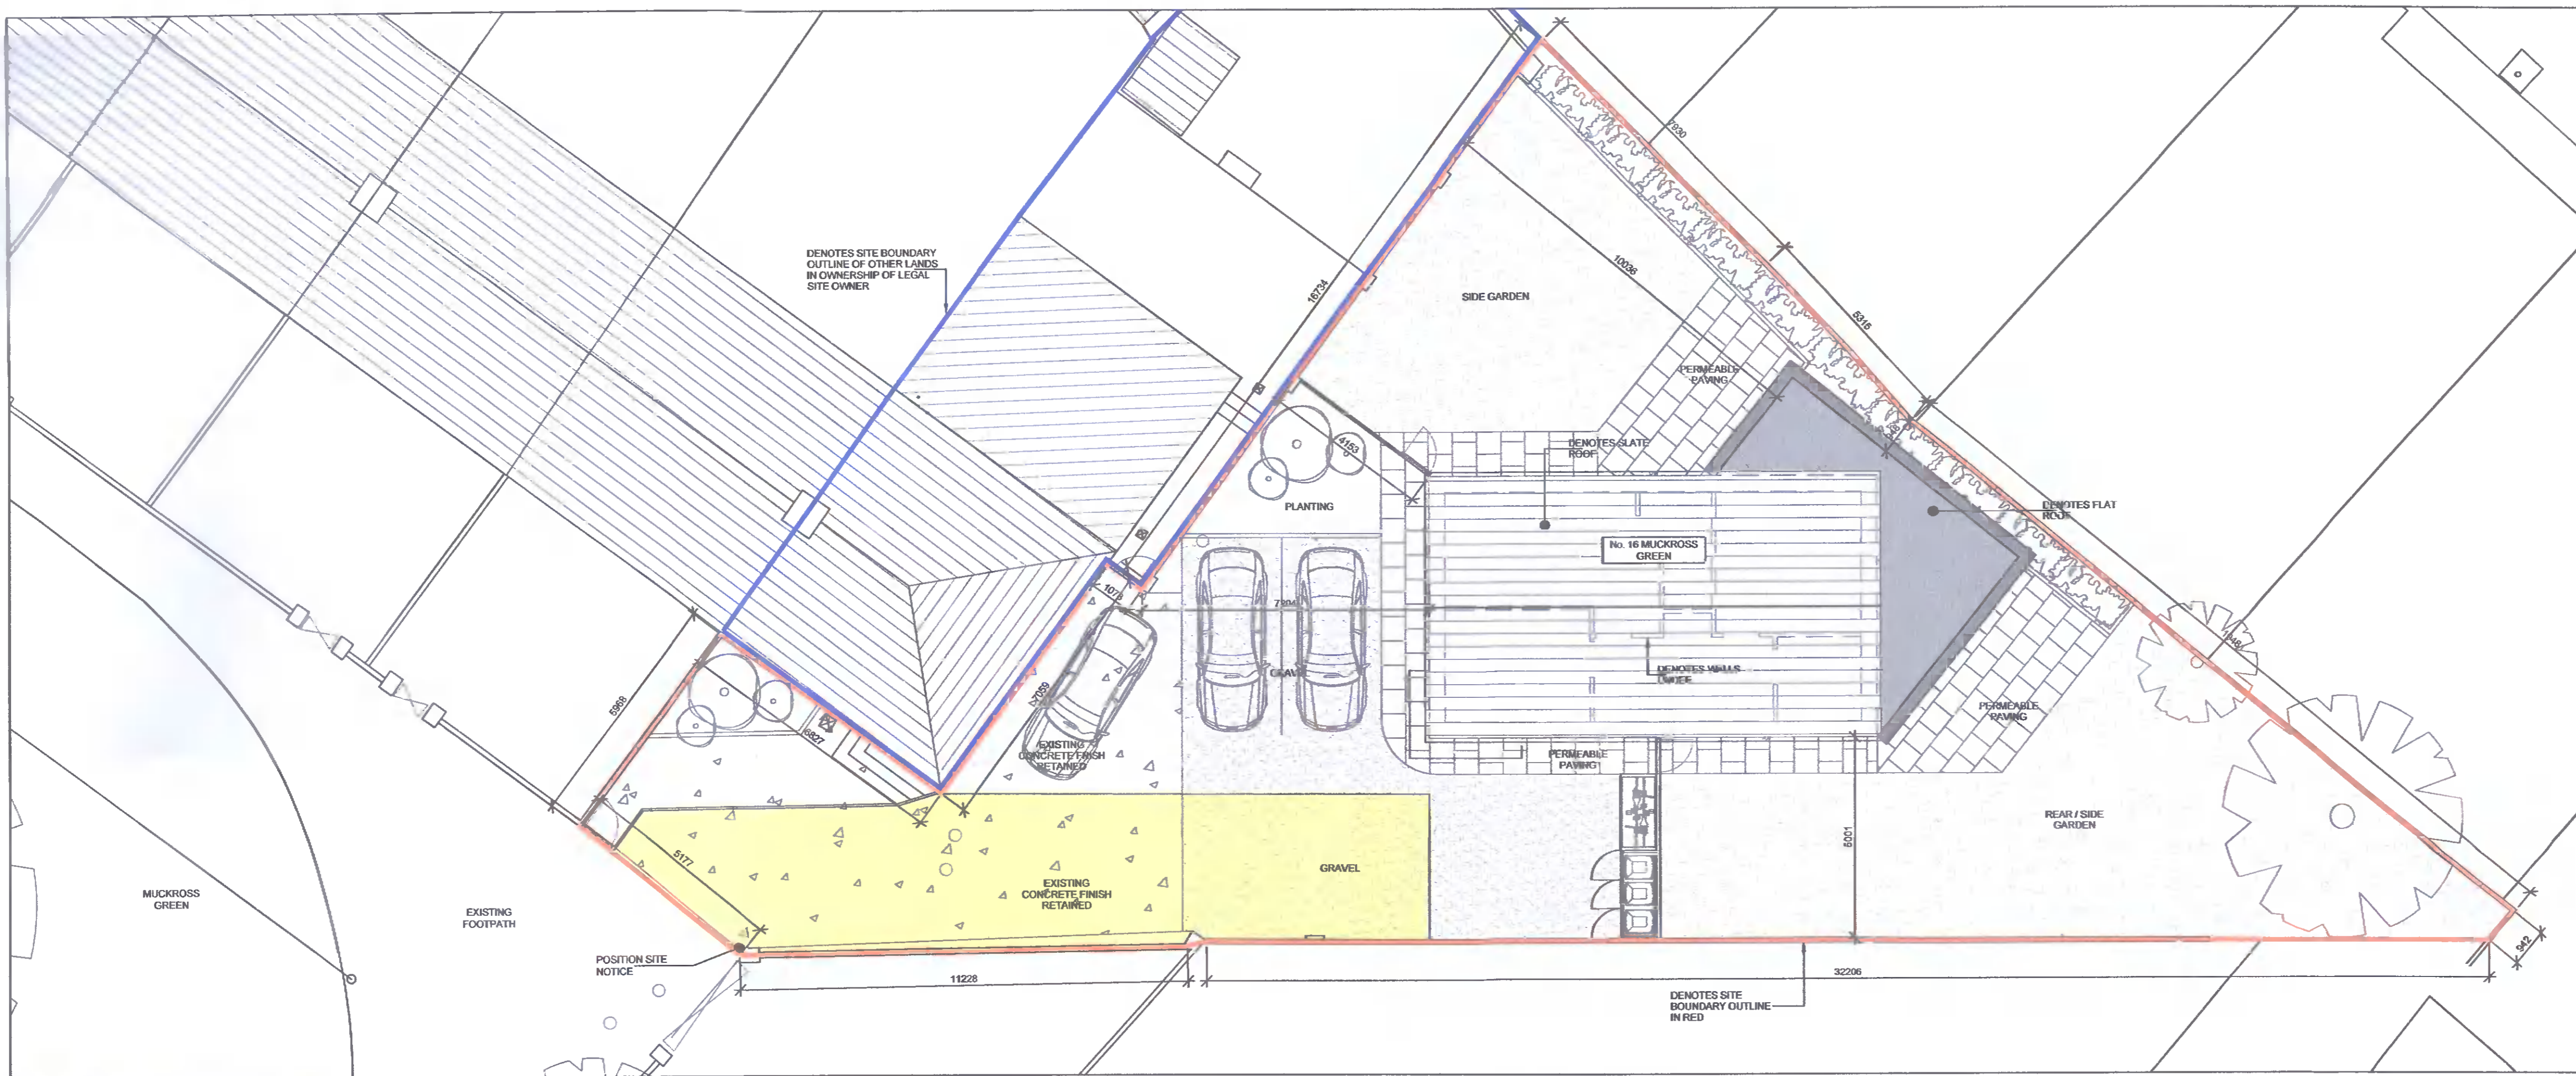


NOTES

1. THIS DRAWING TO BE READ IN CONJUNCTION WITH RELEVANT ARCHITECTS AND ENGINEERS DRAWINGS.
2. FIGURED DIMENSIONS ONLY TO BE TAKEN FROM THIS DRAWING. ALL DIMENSIONS TO BE CHECKED ON SITE. ENGINEER TO BE INFORMED IMMEDIATELY OF ANY DISCREPANCIES BEFORE WORK PROCEEDS.

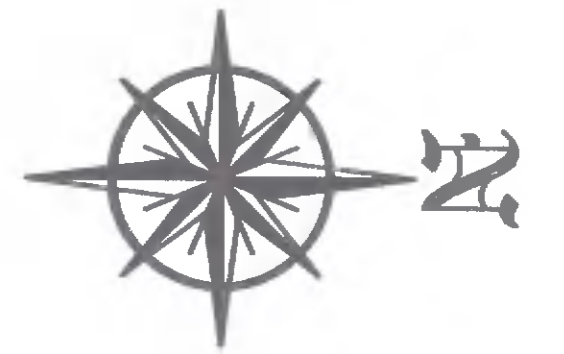

PREVIOUSLY GRANTED SITE PLAN
SCALE: 1:100

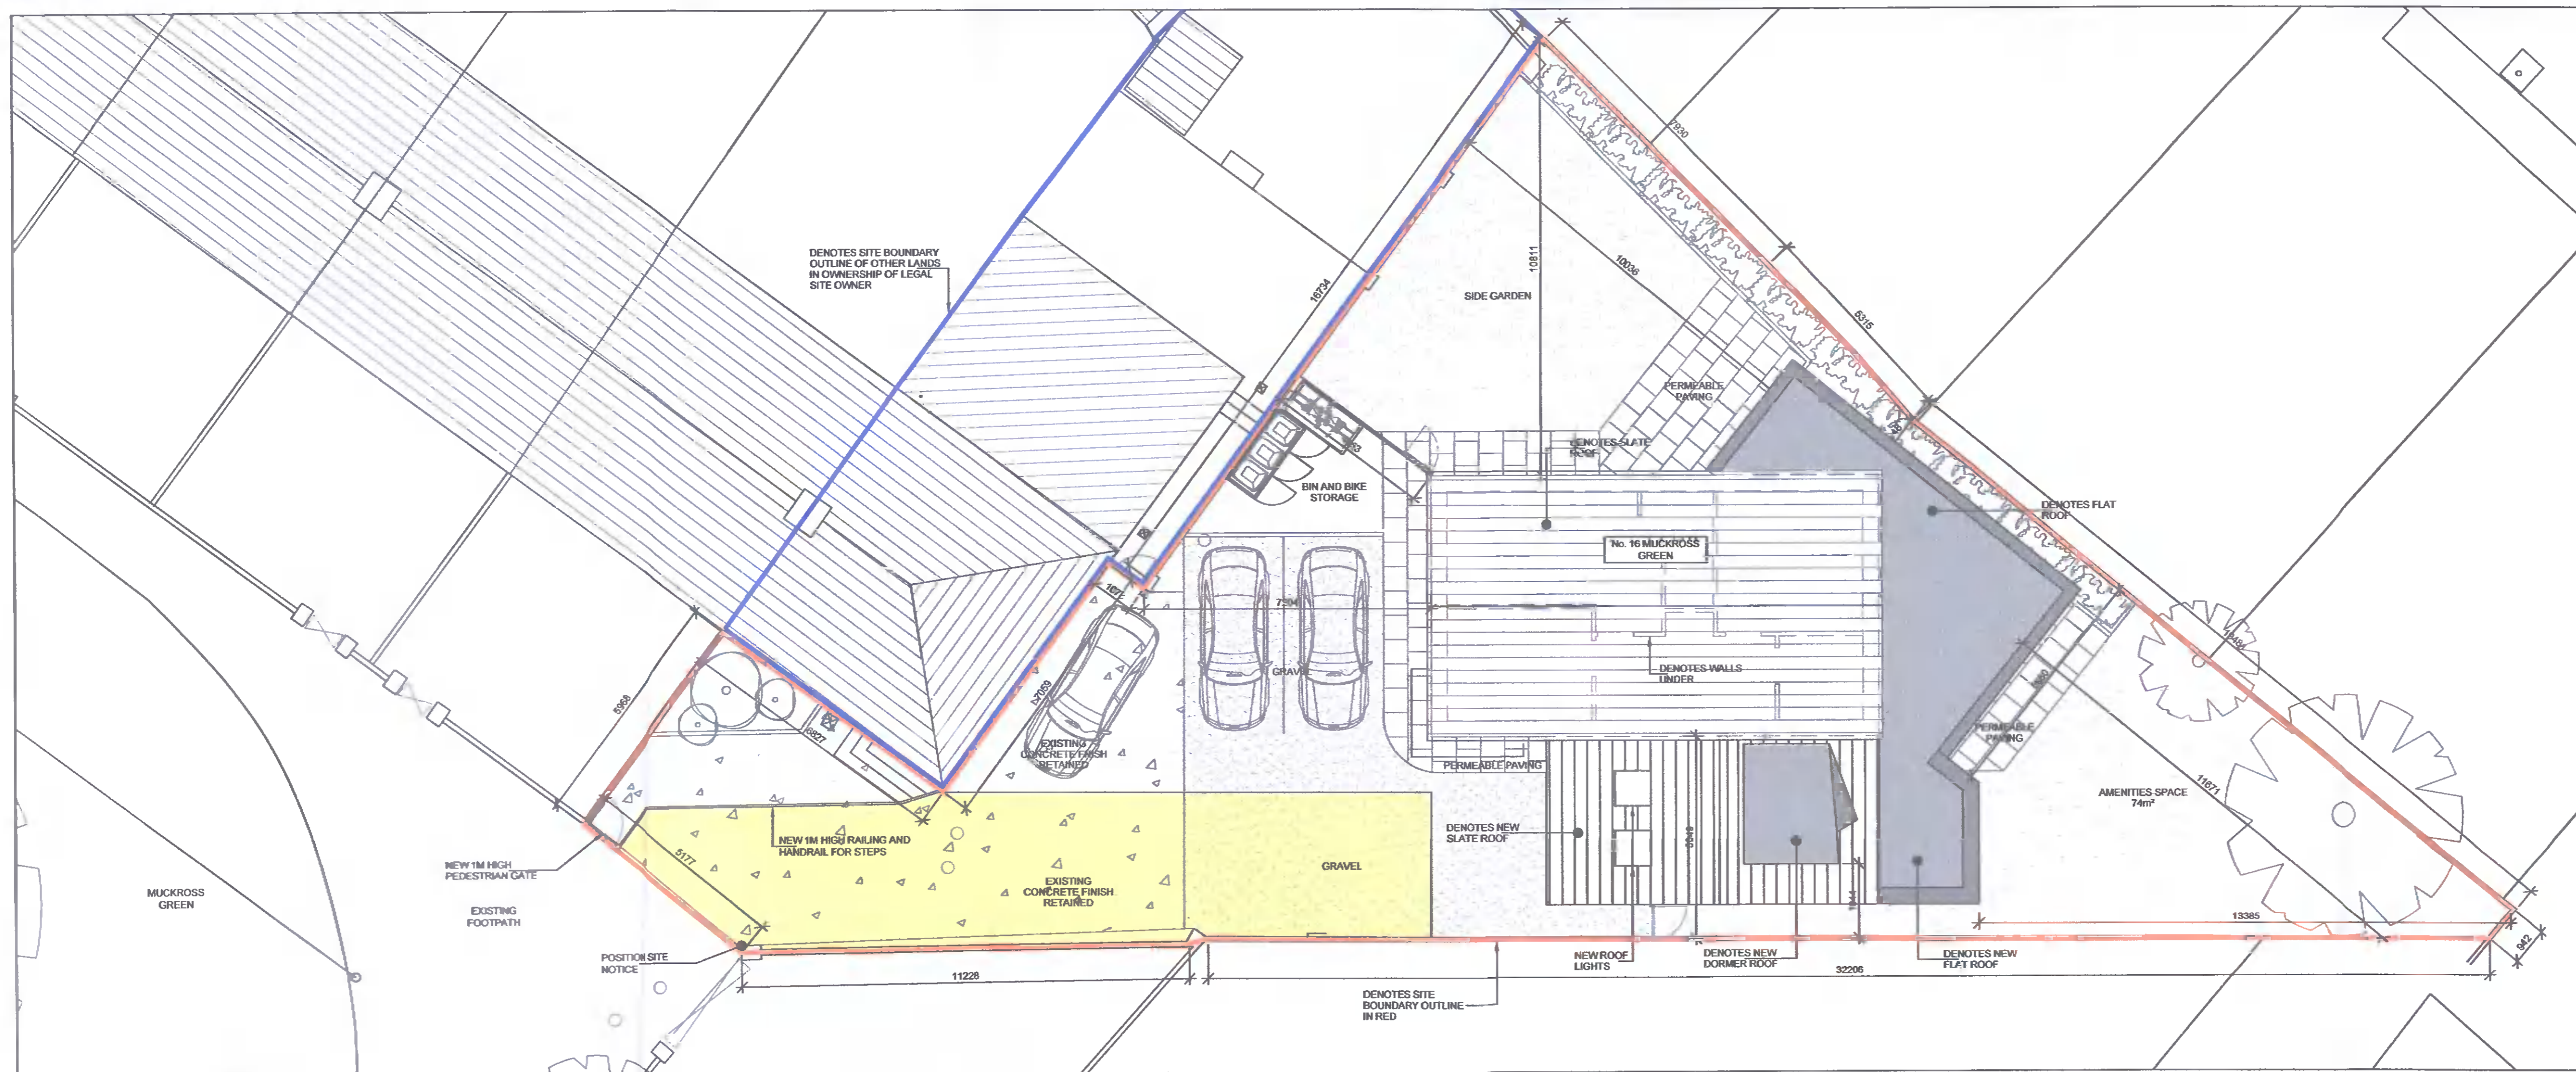

PROPOSED SITE PLAN
SCALE: 1:100

Coughlan Consulting Engineering
Consulting Structural & Civil Engineering
25 Kiltipper Avenue
Aylesbury
Tullaght
Dublin 24

Tel: 086 3872337 EMAIL: robertcoughlan@gmail.com

Drawing Status

FOR PLANNING

Project
No. 16 Muckross Green, Perrystown,
Dublin 12, D12 YN50

Client
Mr Tim O'Sullivan

Title
Previously Granted and Proposed Site Plans

scale	date	drawn	chk.	job no.	drg no.	rev.
1:100 A1	Dec 21	LB	PC		101	