



NOTES


- THIS DRAWING TO BE READ IN CONJUNCTION WITH RELEVANT ARCHITECTS AND ENGINEERS DRAWINGS.
- FIGURED DIMENSIONS ONLY TO BE TAKEN FROM THIS DRAWING. ALL DIMENSIONS TO BE CHECKED ON SITE. ENGINEER TO BE INFORMED IMMEDIATELY OF ANY DISCREPANCIES BEFORE WORK PROCEEDS.

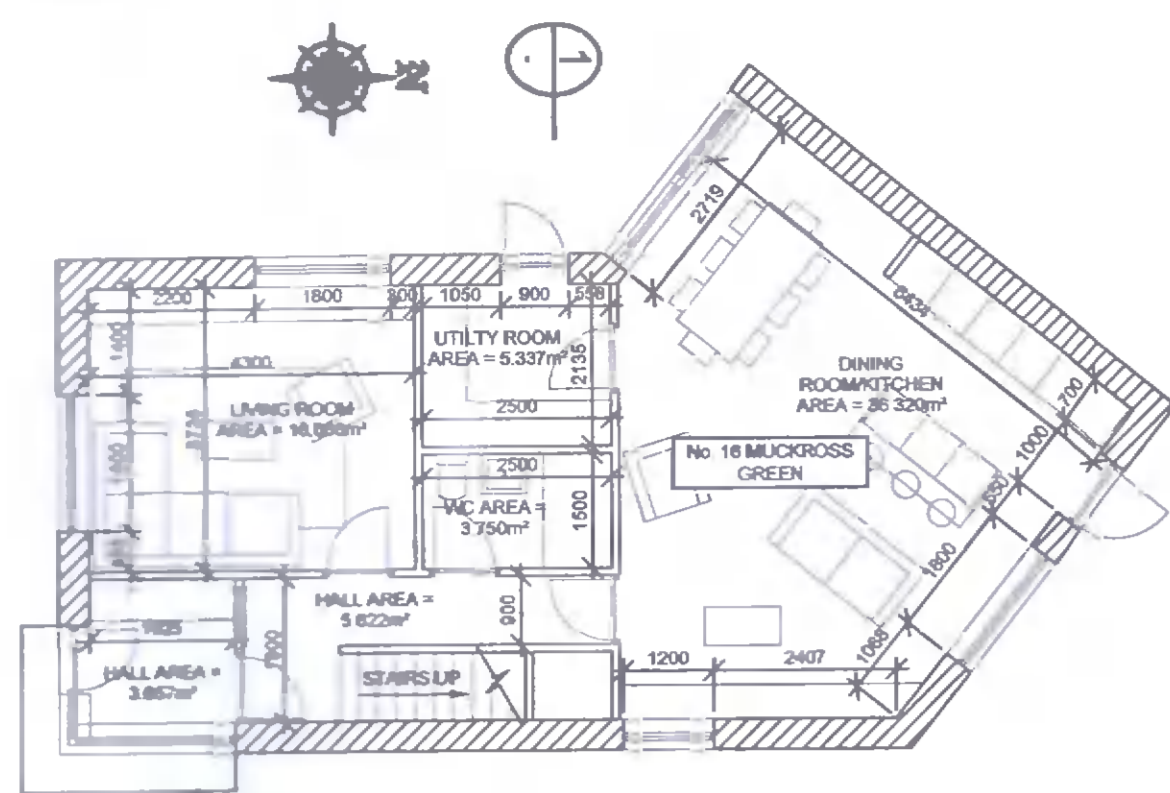


PREVIOUSLY GRANTED GROUND FLOOR PLAN
SCALE: 1:100

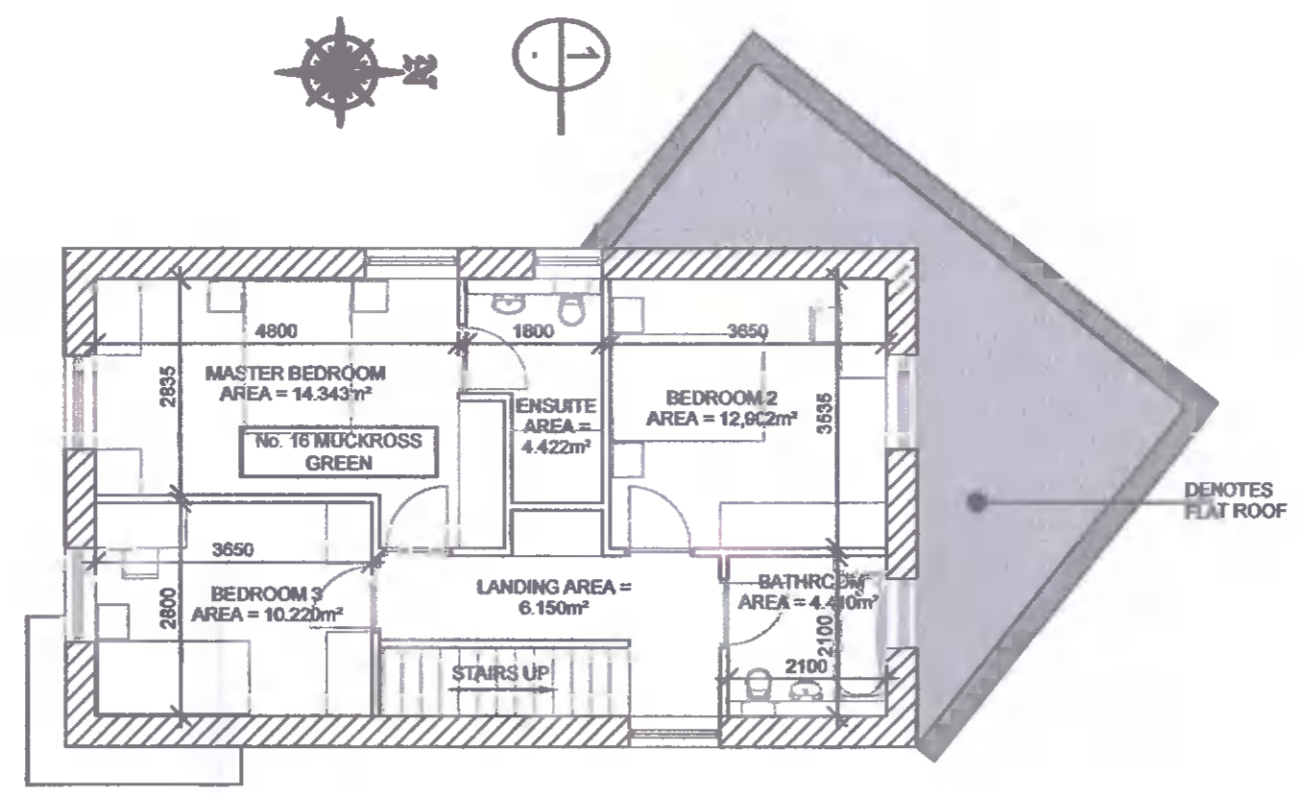


PREVIOUSLY GRANTED FIRST FLOOR PLAN
SCALE: 1:100

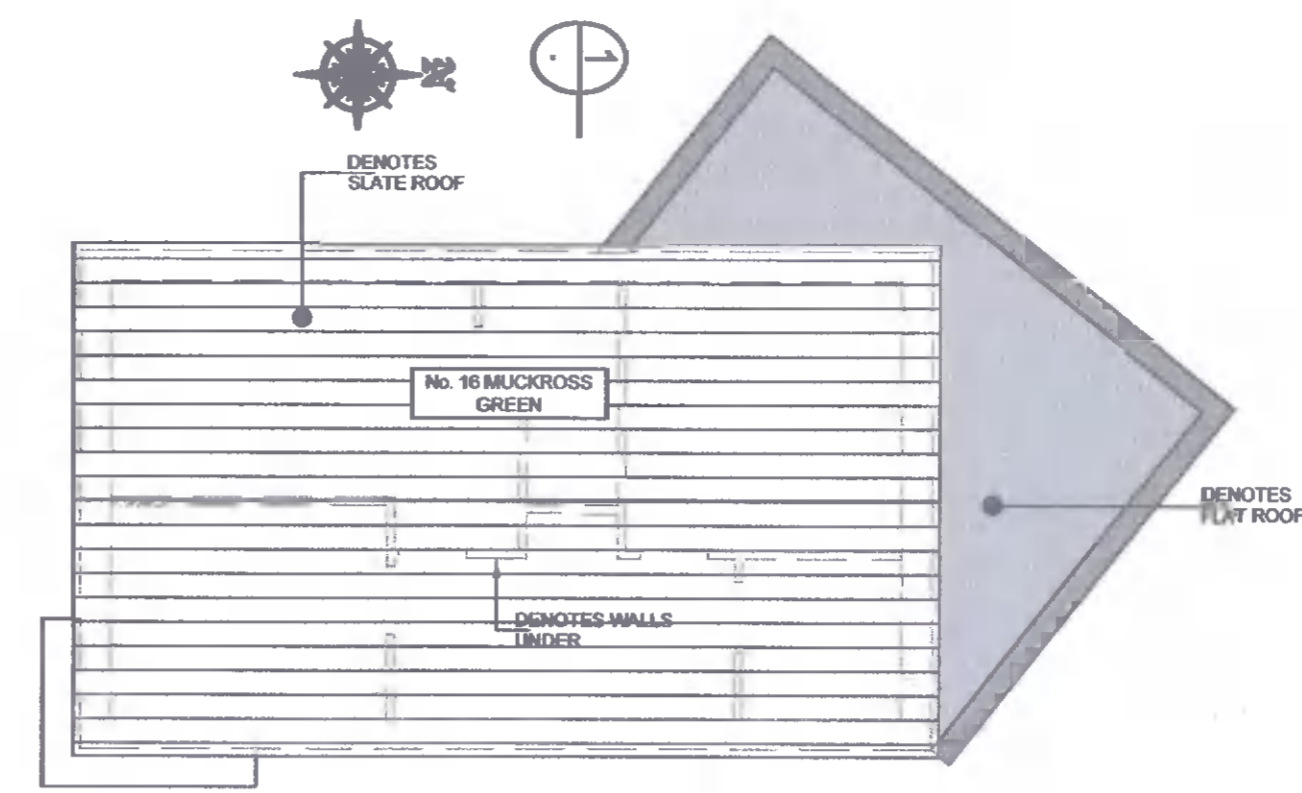


PREVIOUSLY GRANTED ROOF PLAN
SCALE: 1:100

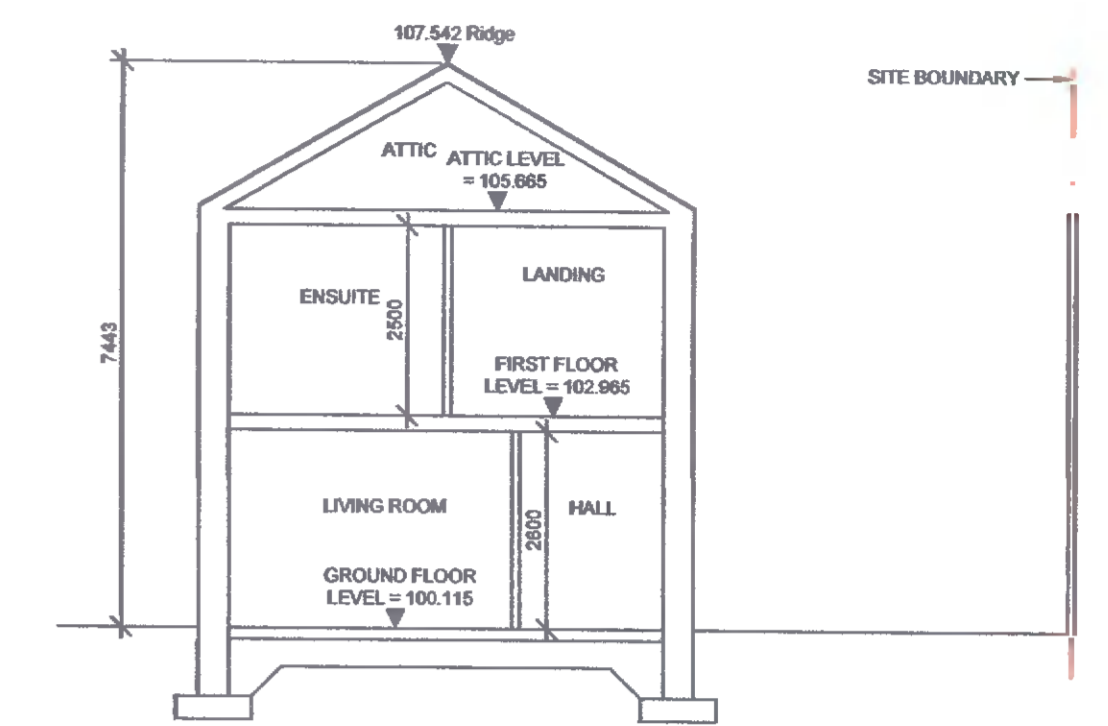


1 PREVIOUSLY GRANTED SECTION
SCALE: 1:100

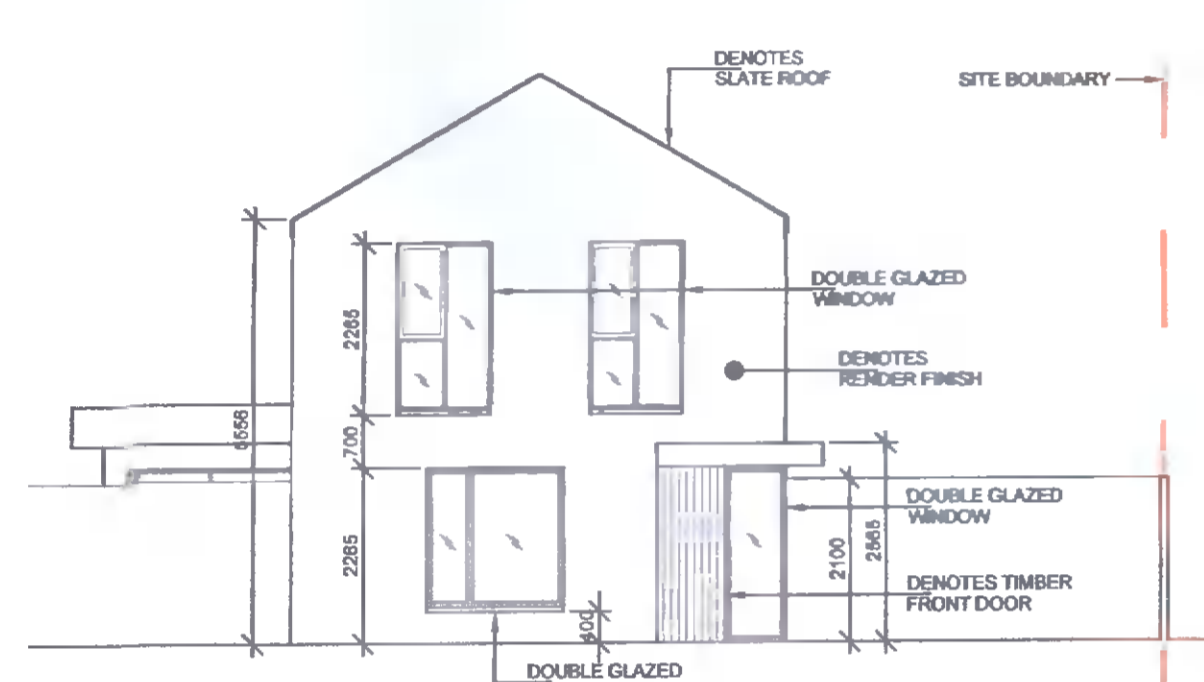


PREVIOUSLY GRANTED FRONT ELEVATION
SCALE: 1:100

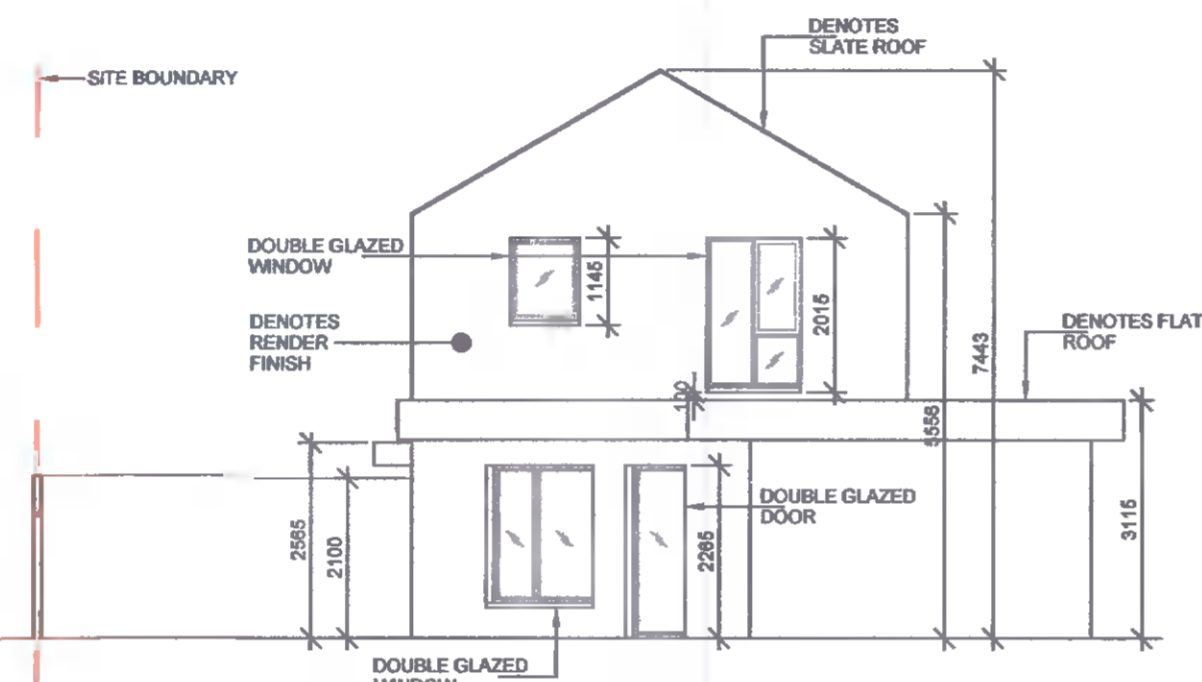


PREVIOUSLY GRANTED REAR ELEVATION
SCALE: 1:100

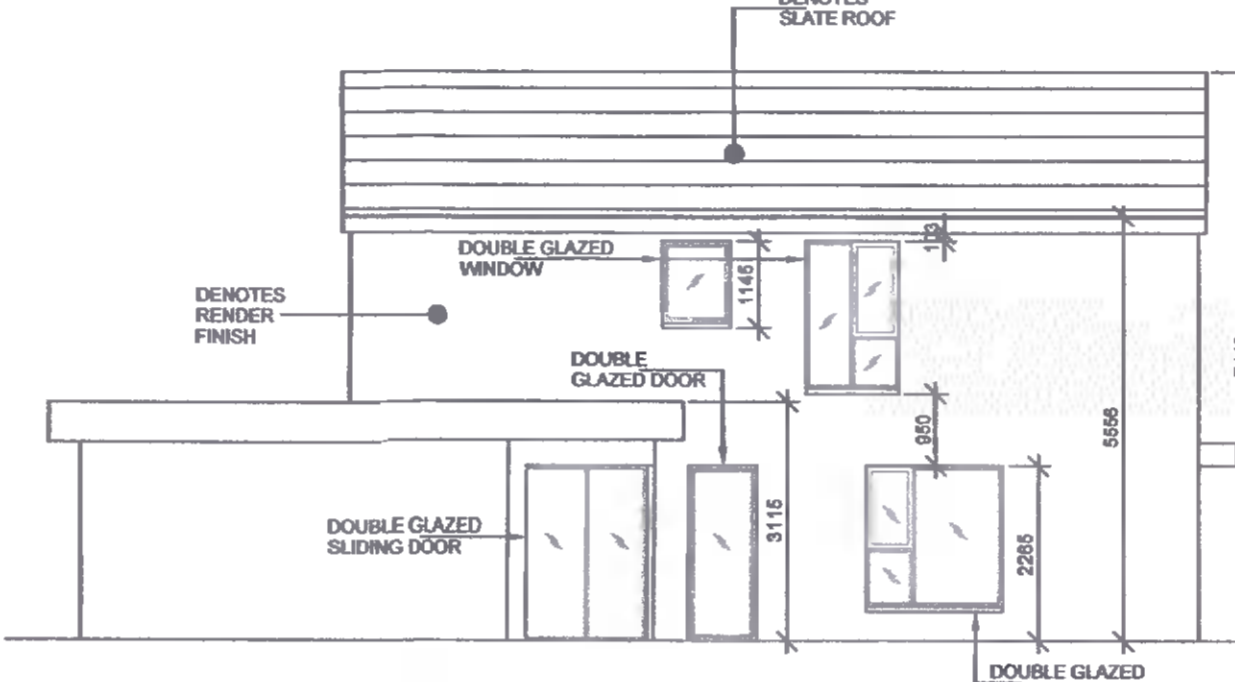


PREVIOUSLY GRANTED WEST SIDE ELEVATION
SCALE: 1:100

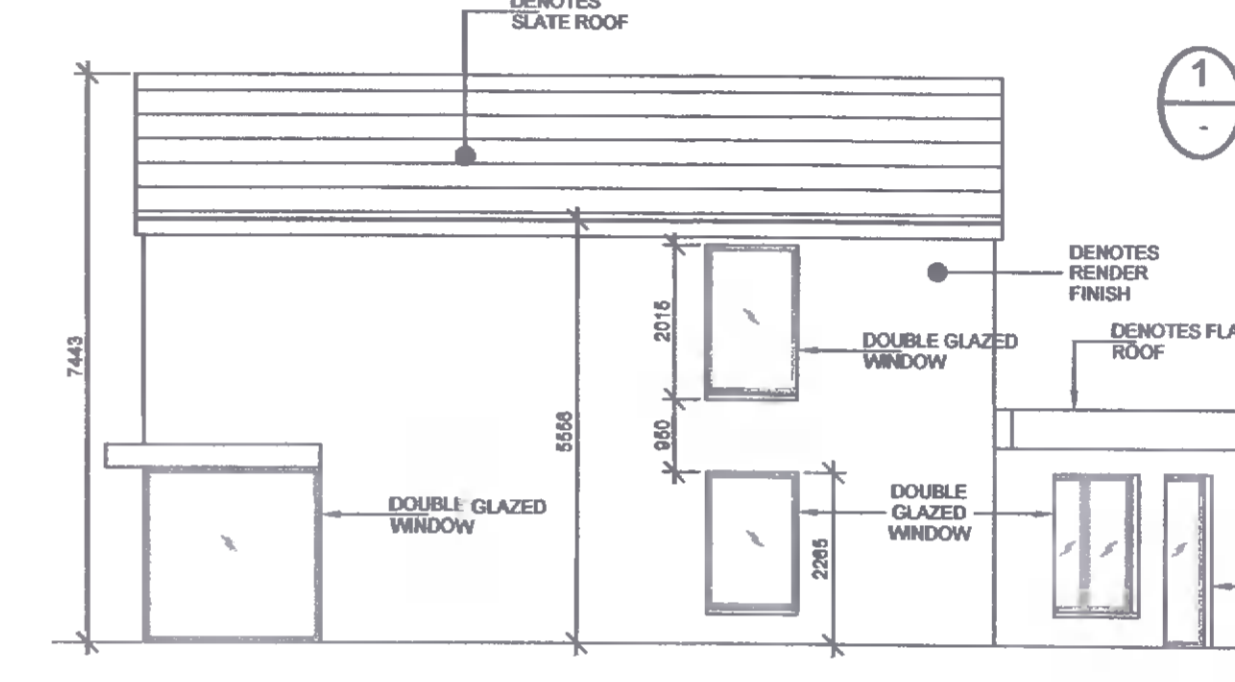


PREVIOUSLY GRANTED EAST SIDE ELEVATION
SCALE: 1:100

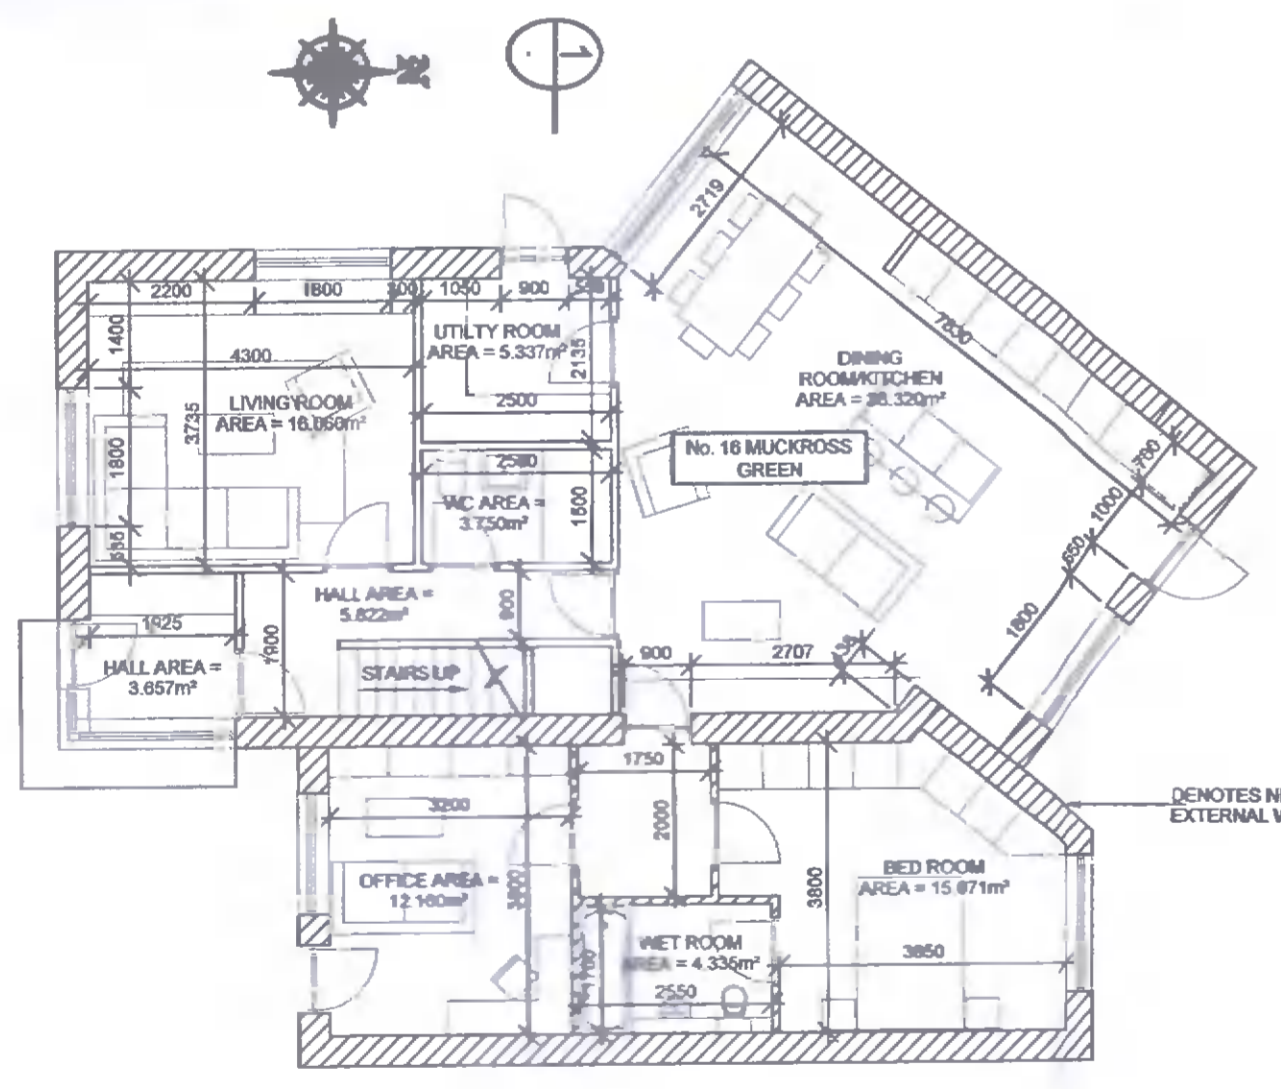


PROPOSED GROUND FLOOR PLAN
SCALE: 1:100

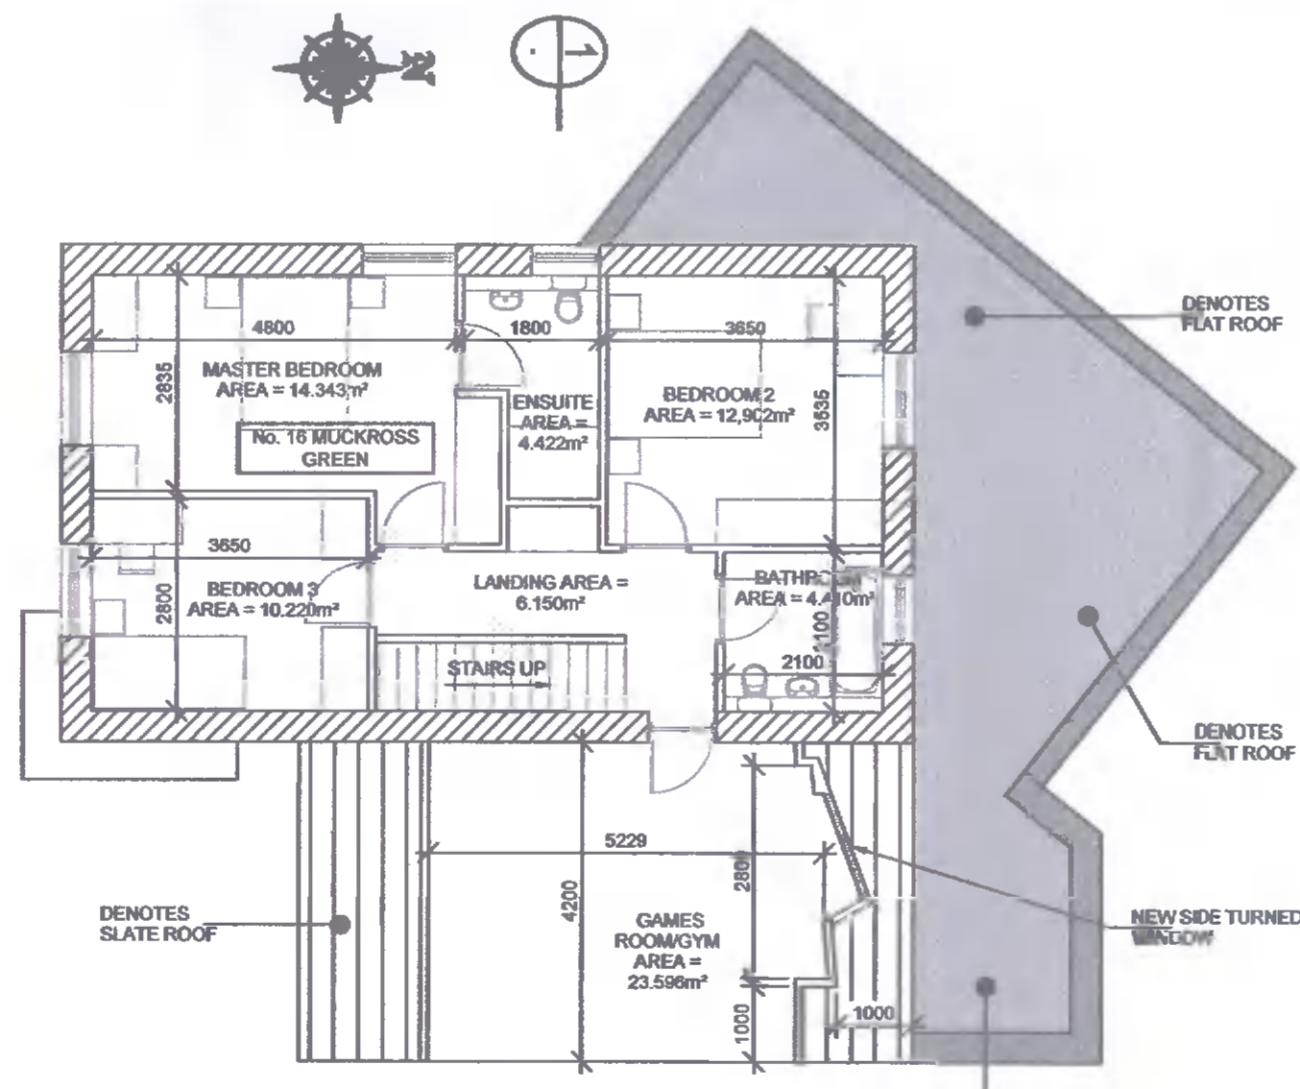


PROPOSED FIRST FLOOR PLAN
SCALE: 1:100

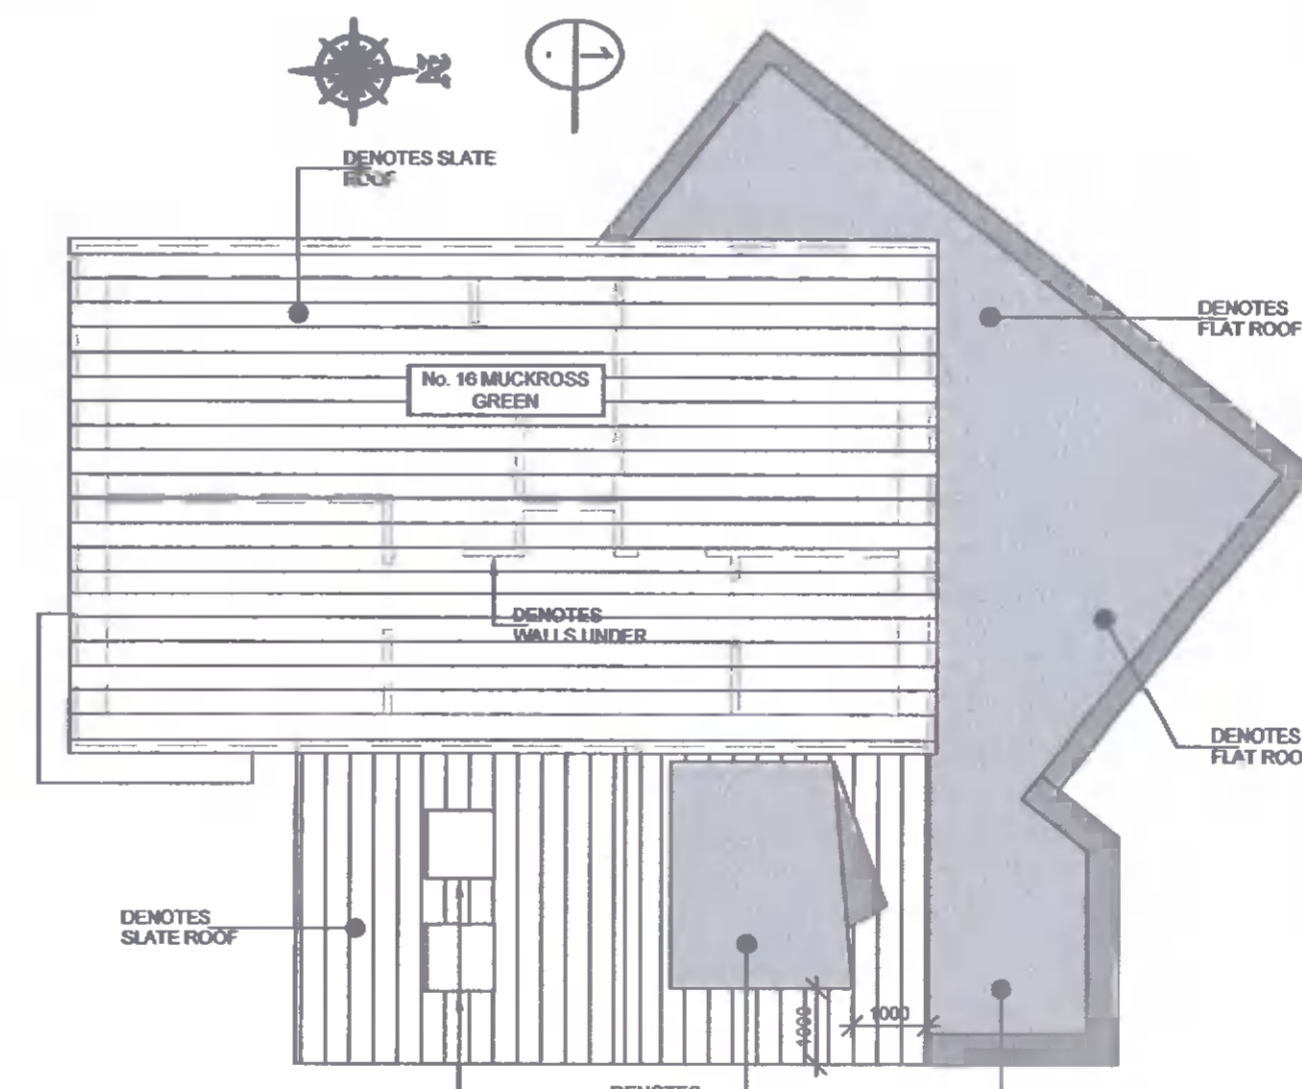


PROPOSED ROOF PLAN
SCALE: 1:100

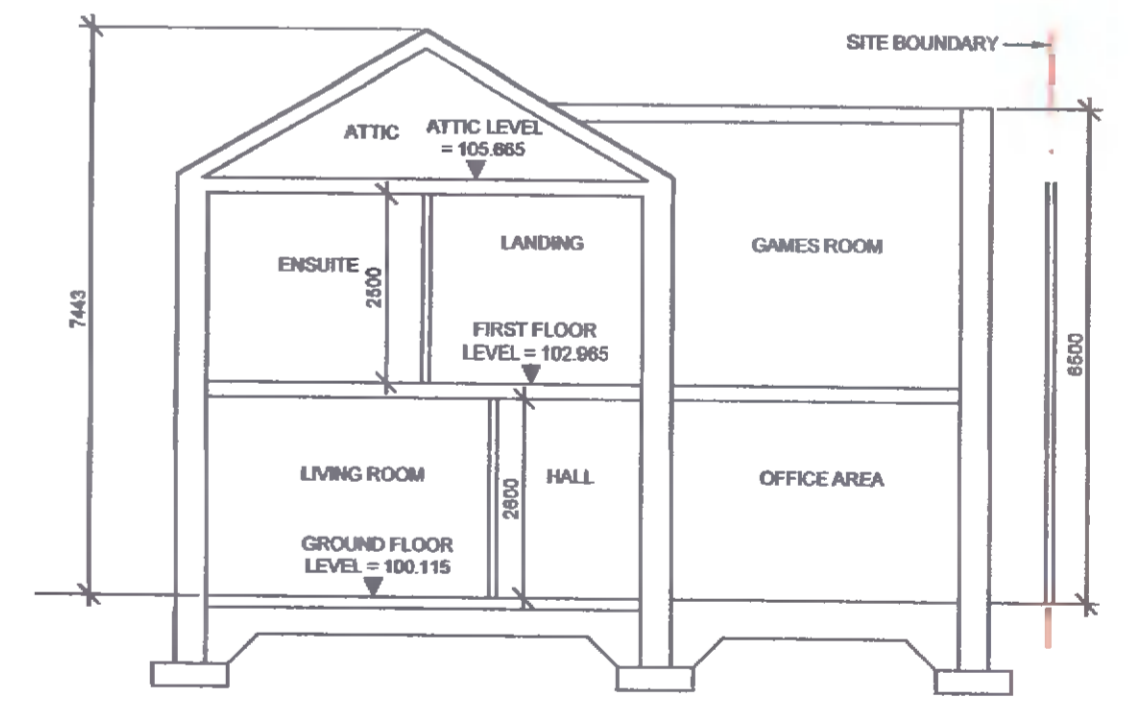


1 PROPOSED SECTION
SCALE: 1:100

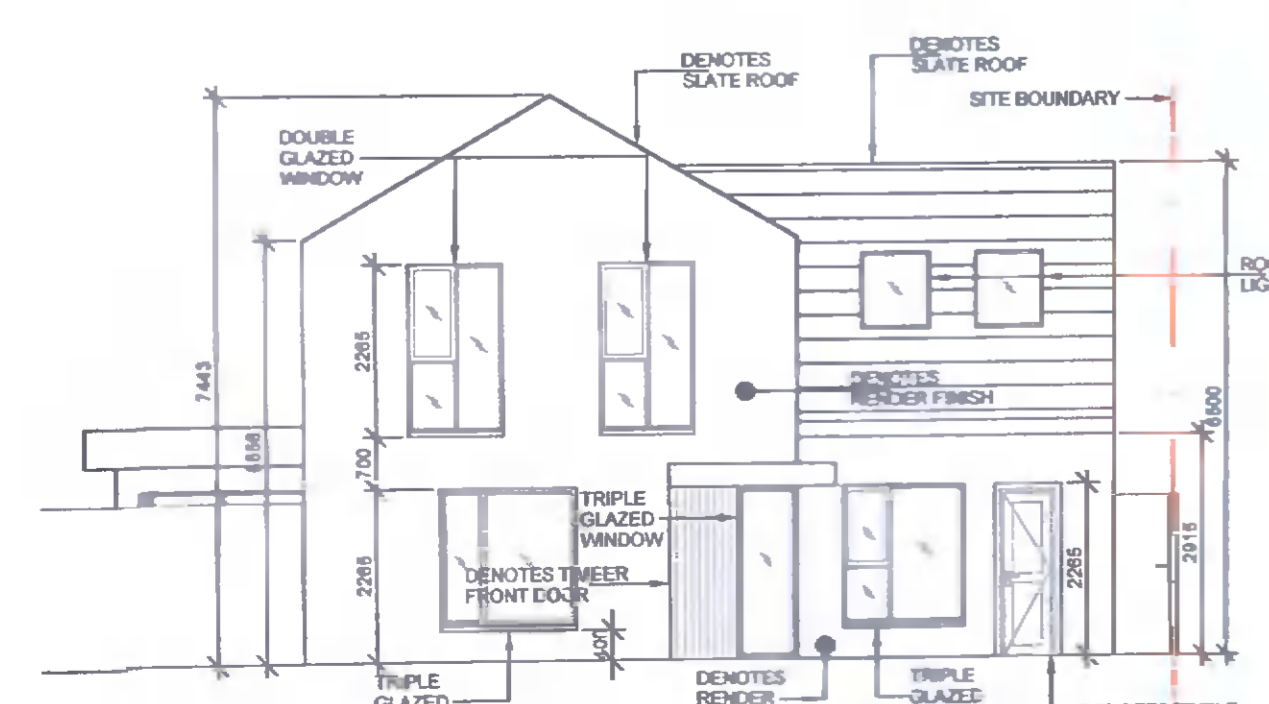


PROPOSED FRONT ELEVATION
SCALE: 1:100

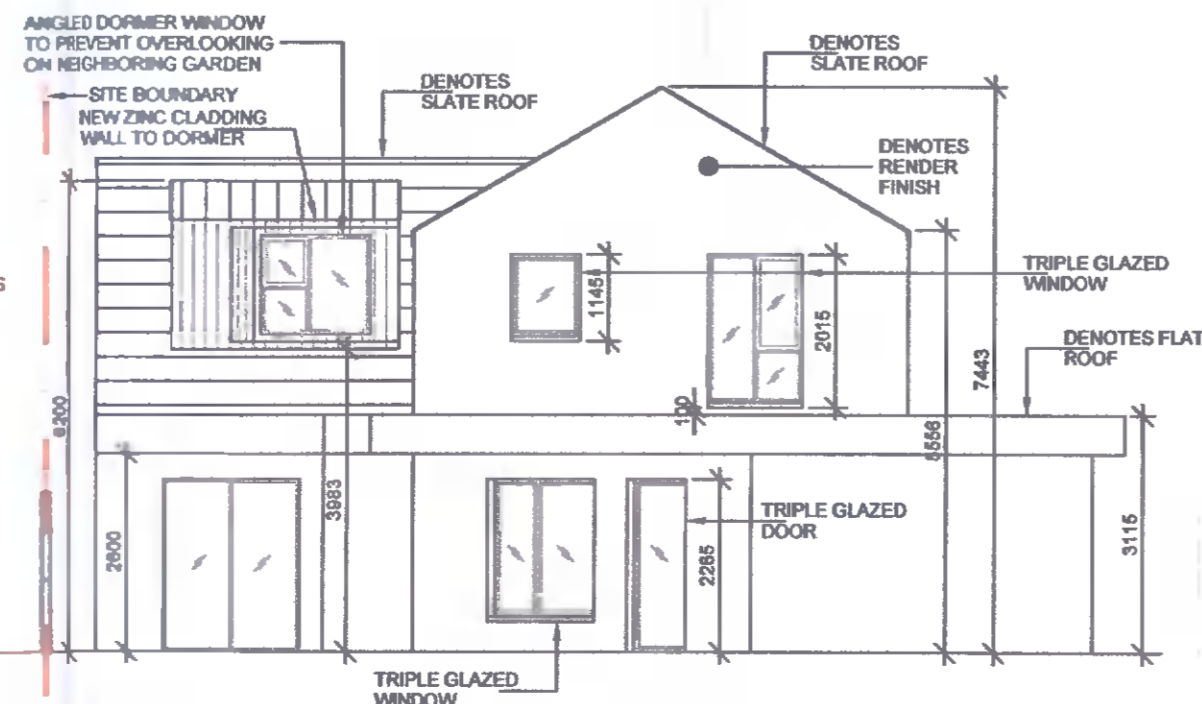

PROPOSED REAR ELEVATION
SCALE: 1:100

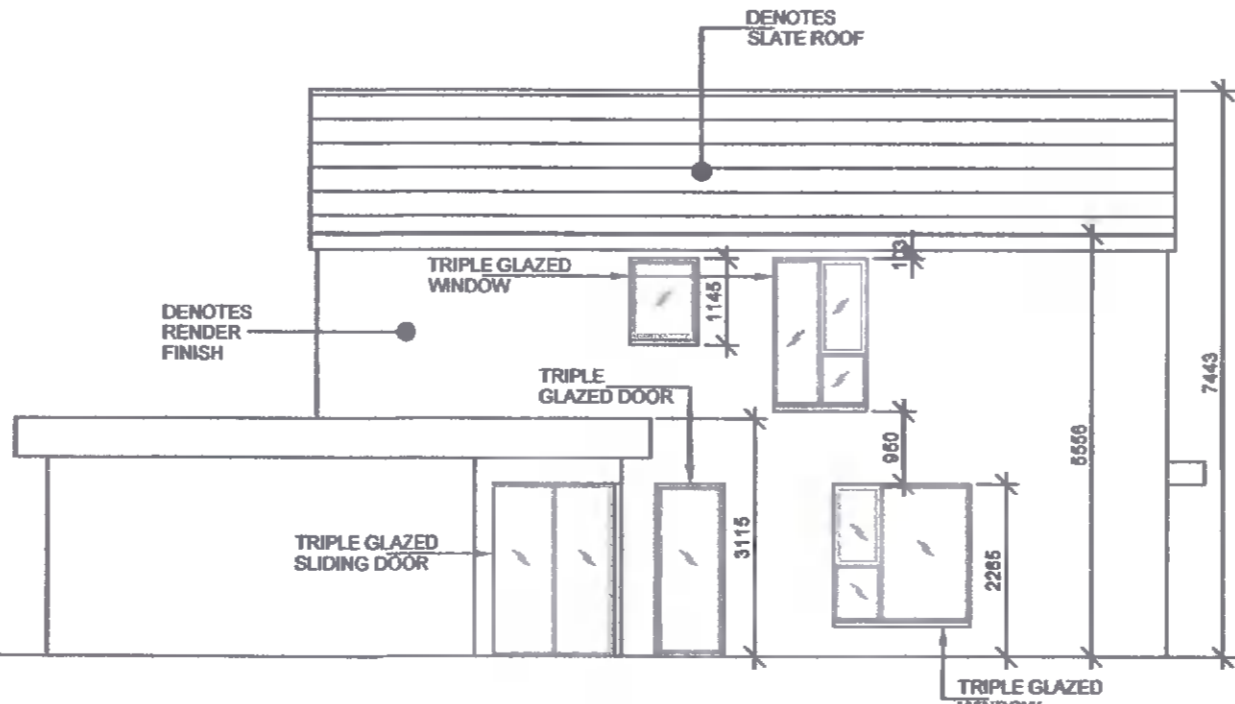

PROPOSED WEST SIDE ELEVATION
SCALE: 1:100

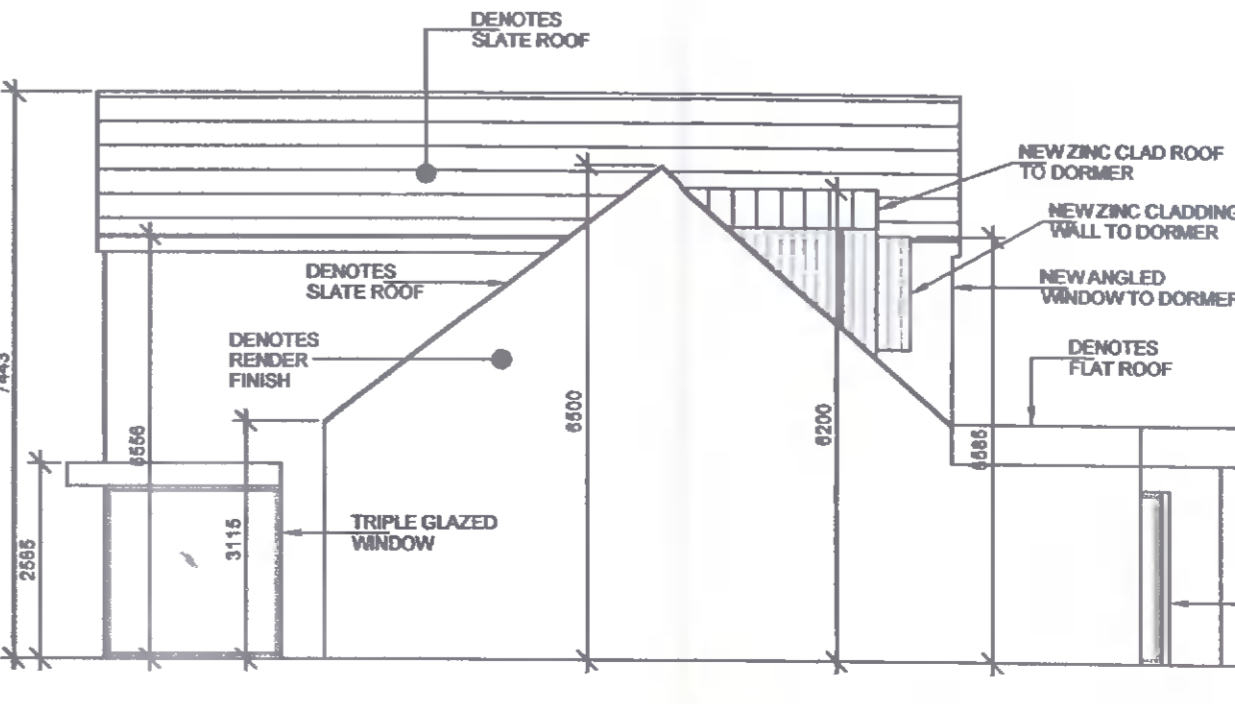

PROPOSED EAST SIDE ELEVATION
SCALE: 1:100

Coughlan Consulting Engineering
Consulting Structural & Civil Engineering
25 Kiltipper Avenue
Aylesbury
Tullaghan
Dublin 24
Tel: 086 3872337 Email: robertcoughlan@gmail.com

Drawing Status
FOR PLANNING
Project
No. 16 Muckcross Green, Penystown,
Dublin 12, D12 YN50
Client
Mr. Tim O'Sullivan
Title
Previously Granted and Proposed Floor Plans,
Elevations and Sections
Scale
1:100 A1
Date
Dec 21
Drawn
LB
Chk.
RC
Job No.
103
Dwg. No.
103
Rev.