



- Selected Metal Clad Finish to Selected RAL Colour
- Selected Windows to Selected RAL Colour
- Selected Sand Cement Plaster Finish

PROPOSED SECTION A
SCALE: 1:100

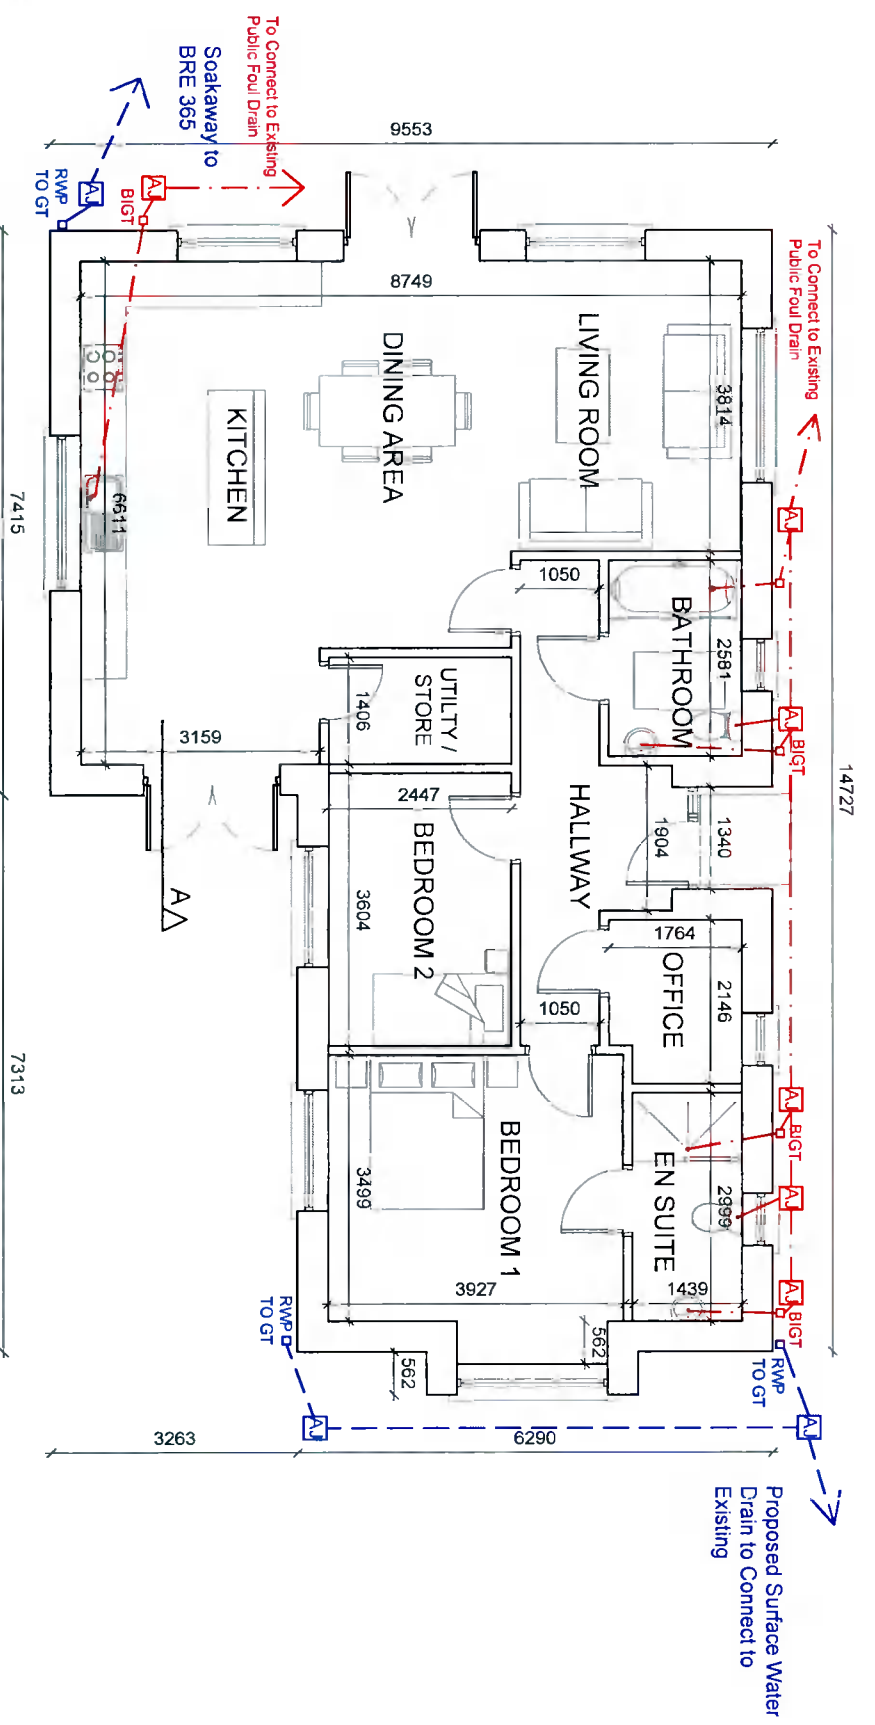

PROPOSED GROUND FLOOR PLAN
SCALE: 1:100
FLOOR AREA: 99.5m²

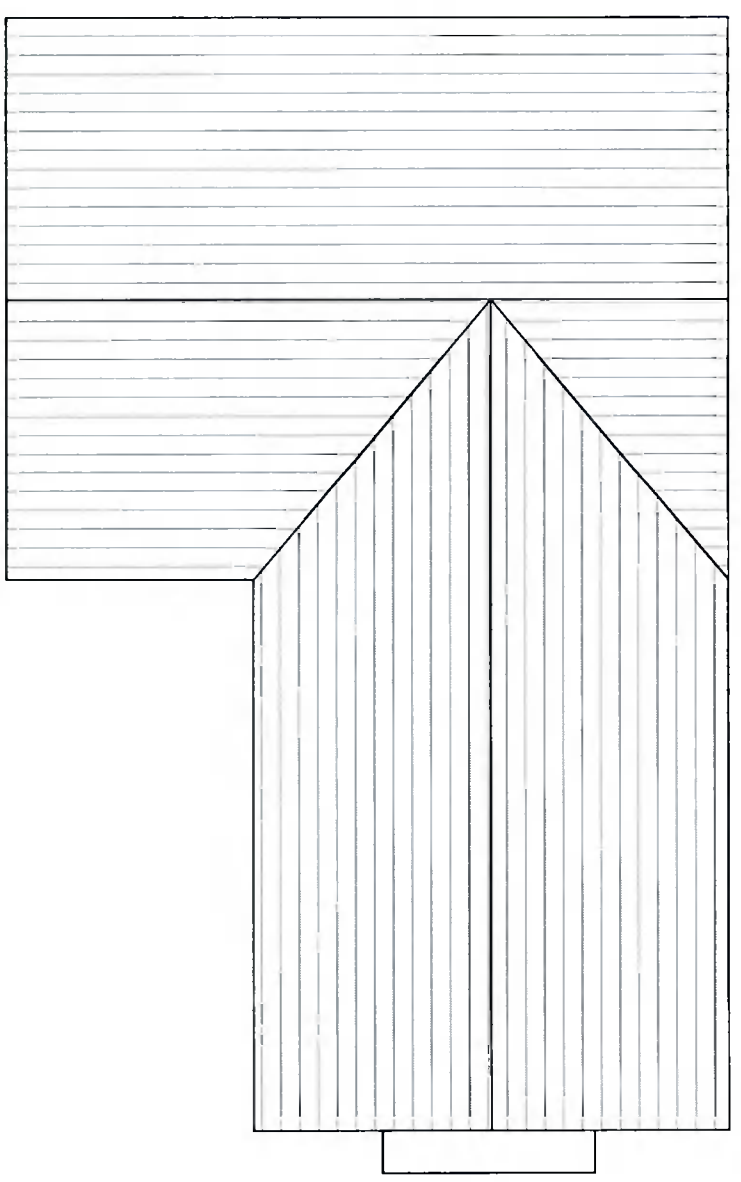

PROPOSED ROOF PLAN
SCALE: 1:100

NOTES:

COPYRIGHT RESERVED. DO NOT SCALE DRAWING
USE FIGURED DIMENSIONS ONLY
ALL DISCREPANCIES TO BE REPORTED TO
AKM CONSULTANTS LTD IMMEDIATELY.

ALL DRAWINGS TO BE READ IN CONJUNCTION WITH STRUCTURAL
ENGINEERS & MECHANICAL ENGINEERS DETAILS. ALL DIMENSIONS TO
BE CHECKED ON SITE BY MAIN CONTRACTOR PRIOR TO
CONSTRUCTION. MAIN CONTRACTOR RESPONSIBLE FOR SET-OUT.

REVISIONS:	DATE	DESCRIPTION	NO.

AKM Design
Architecture - Planning - Engineering
Unit 6, Kingswood Business Centre, 4075 Kingswood Business Centre,
Citywest Business Campus D24 A068
T: 353 1 4796234 E: info@akmdesign.ie
Architecture | Planning | Engineering | Building Surveying | Development Consultants

PROJECT TITLE: 66A DODSBOROUGH COTTAGES	DRAWING TITLE: PROPOSED PLANS & SECTION	CLIENT: AMY & JOHN ENNIS
DOCUMENT NO: 21070-AKM-XX-ZZ-DR-A-101	DRAWN BY: JK	DATE: NOV. '21
PROJECT CODE: 21070	SCALE: 1:100@A3	DEPARTMENT CODE: NA
ORGANISATION CODE: AKM	LEVELS & LOCATION CODE: XX	DEPARTMENT CODE: NA
DOCUMENT CODE: DR	REVISION: 101	ROLES CODE: A
STAGE: S4 PLANNING	AKM JOB NO.: 21070	