

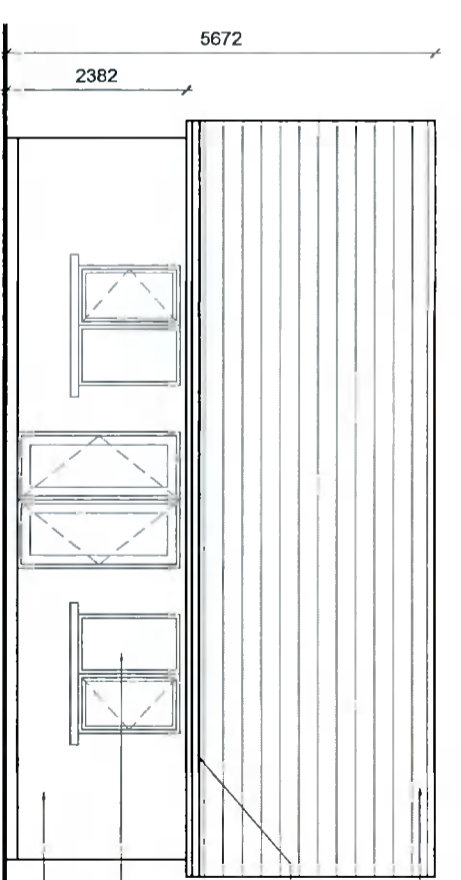



PROPOSED SIDE ELEVATION
SCALE: 1:100

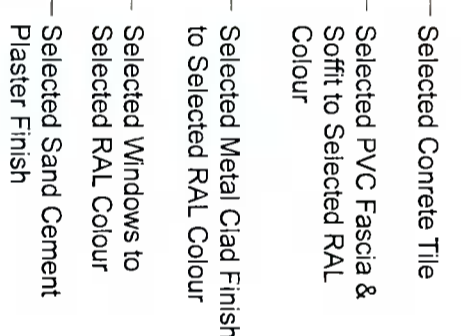

PROPOSED REAR ELEVATION
SCALE: 1:100

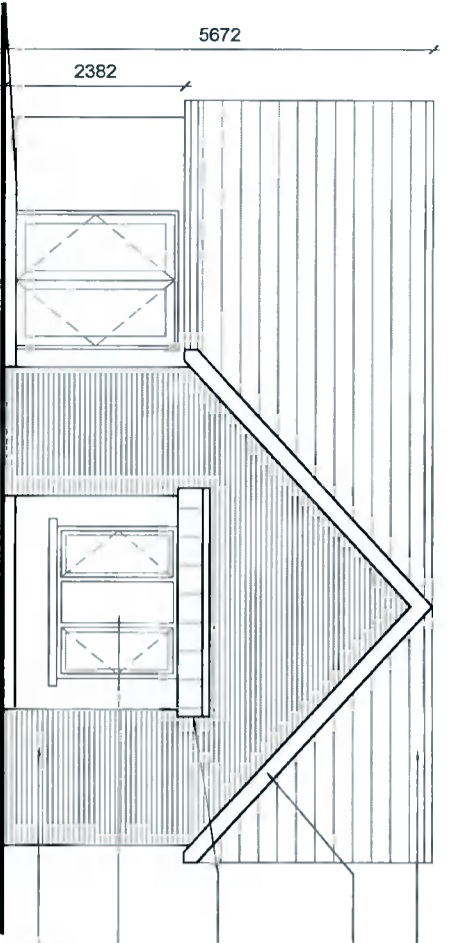

PROPOSED FRONT ELEVATION
SCALE: 1:100

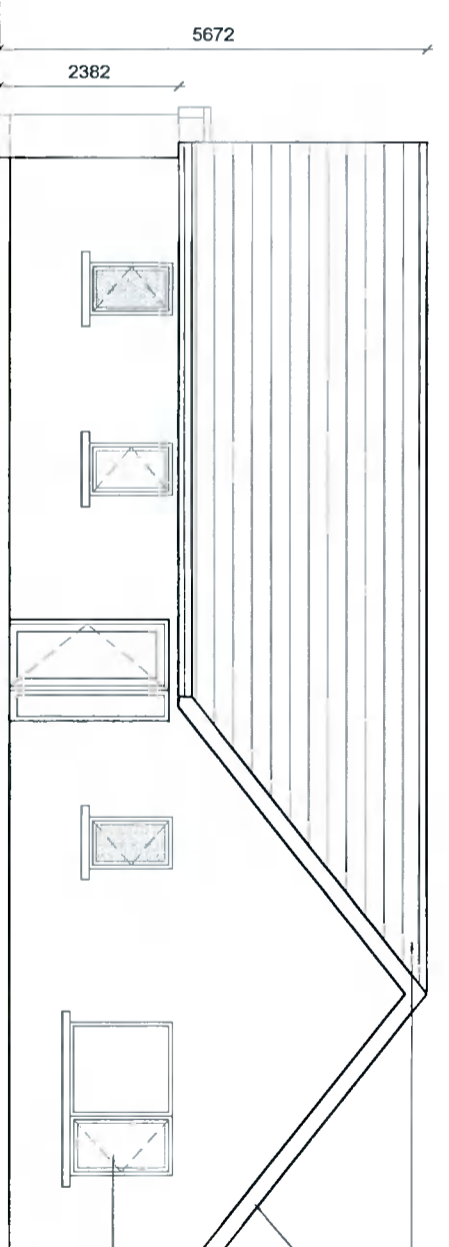

PROPOSED SIDE ELEVATION
SCALE: 1:100

NOTES:
COPYRIGHT RESERVED DO NOT SCALE DRAWING
USE FIGURED DIMENSIONS ONLY.
ALL DISCREPANCIES TO BE REPORTED TO
AKM CONSULTANTS LTD IMMEDIATELY.
**ALL DRAWINGS TO BE READ IN CONJUNCTION WITH STRUCTURAL,
ENGINEERS & MECHANICAL ENGINEERS DETAILS ALL DIMENSIONS TO
BE CHECKED ON SITE BY MAIN CONTRACTOR PRIOR TO
CONSTRUCTION. MAIN CONTRACTOR RESPONSIBLE FOR SET-OUT.**

REVISIONS:		NO.
DATE	DESCRIPTION	

AKM Design
Architecture - Planning - Engineering
Unit 6, Kingswood Business Centre, 4075 Kingswood Business Centre,
Citywest Business Campus D24 A068
T: 353 1 4796234 E: info@akmdesign.ie
Architecture | Planning | Engineering | Building Surveying | Development Consultants

PROJECT TITLE:
66A DODDSBOROUGH COTTAGES
DRAWING TITLE:
PROPOSED ELEVATIONS
CLIENT:
AMY & JOHN ENNIS

DOCUMENT NO: 21070-AKM-XX-ZZ-DR-A-102	STAGE: S4 PLANNING
DRAWN BY: JK	PROJECT CODE: 21070
SCALE: 1:100@A3	ORGANISATION CODE: AKM
DATE: NOV '21	DEPARTMENT CODE: NA
LEVELS & LOCATION CODE: XX	DOCUMENT CODE: DR
ROLES CODE: A	AKM JOB NO.: 21070