



BLOCK 1 GROUND FLOOR PLAN
1:100

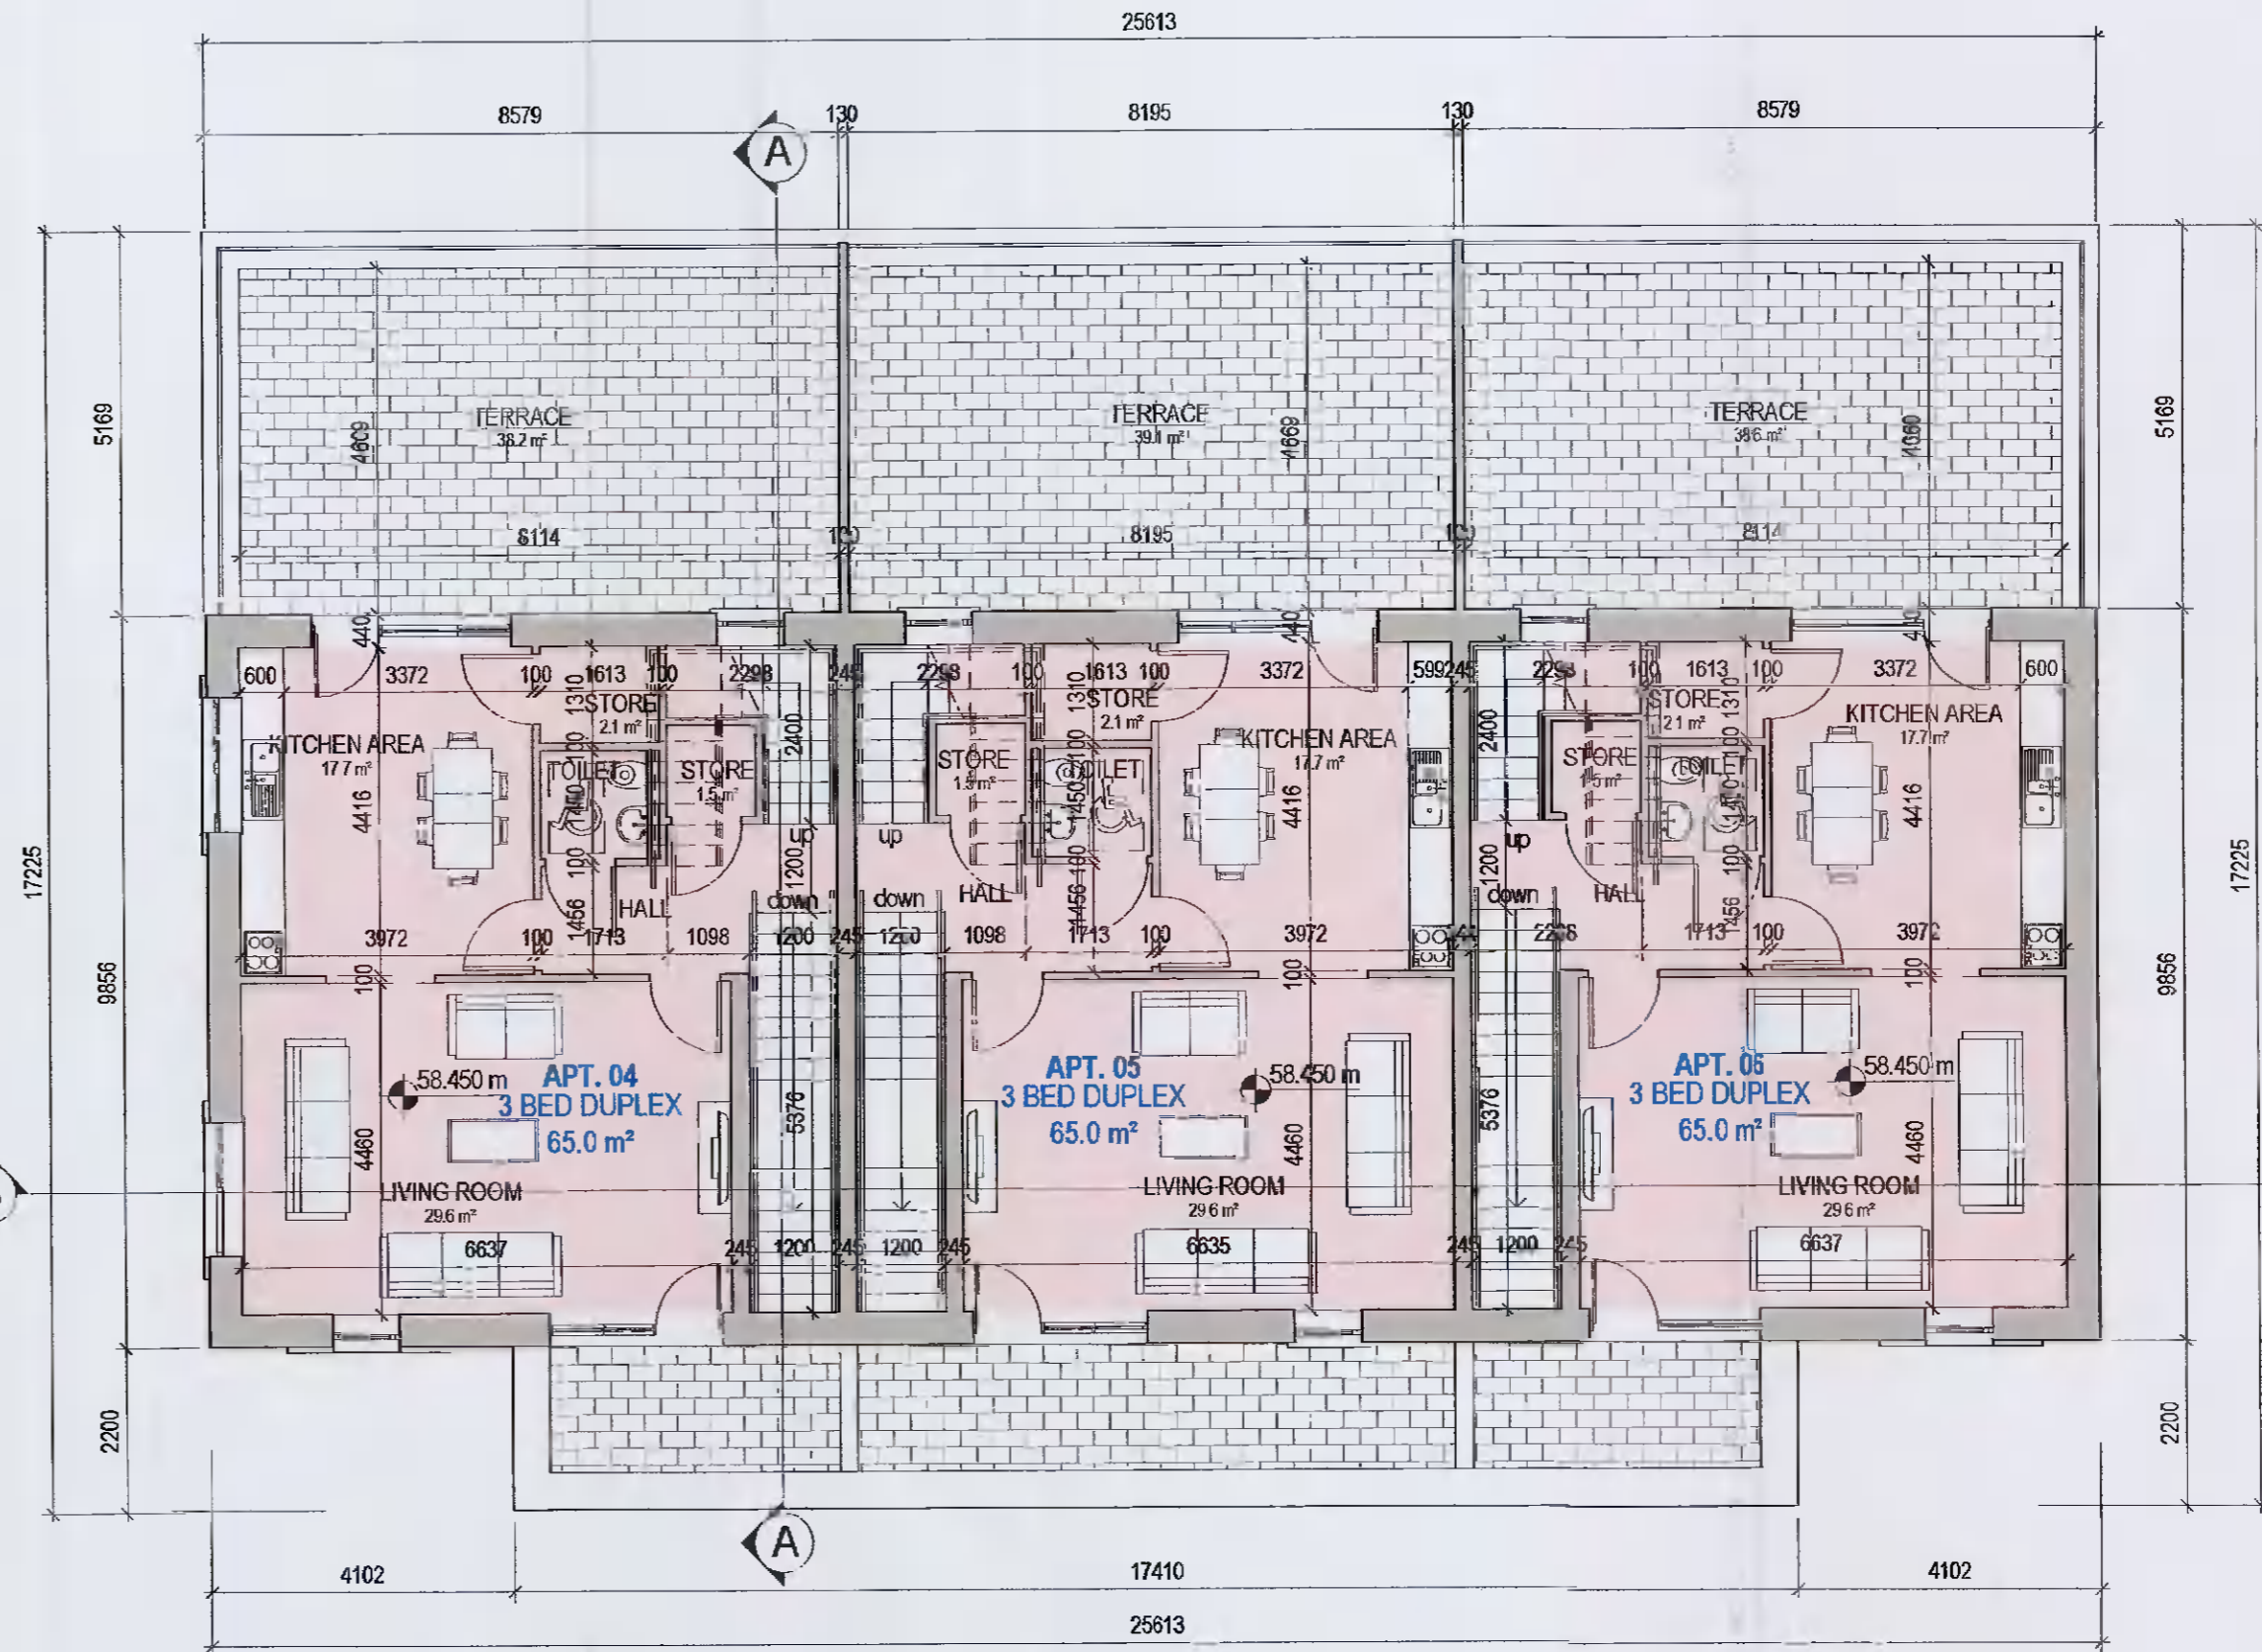


BLOCK 1 FIRST FLOOR PLAN
1:100

TYPE	QUANTITY	
T1	3	
T2	3	

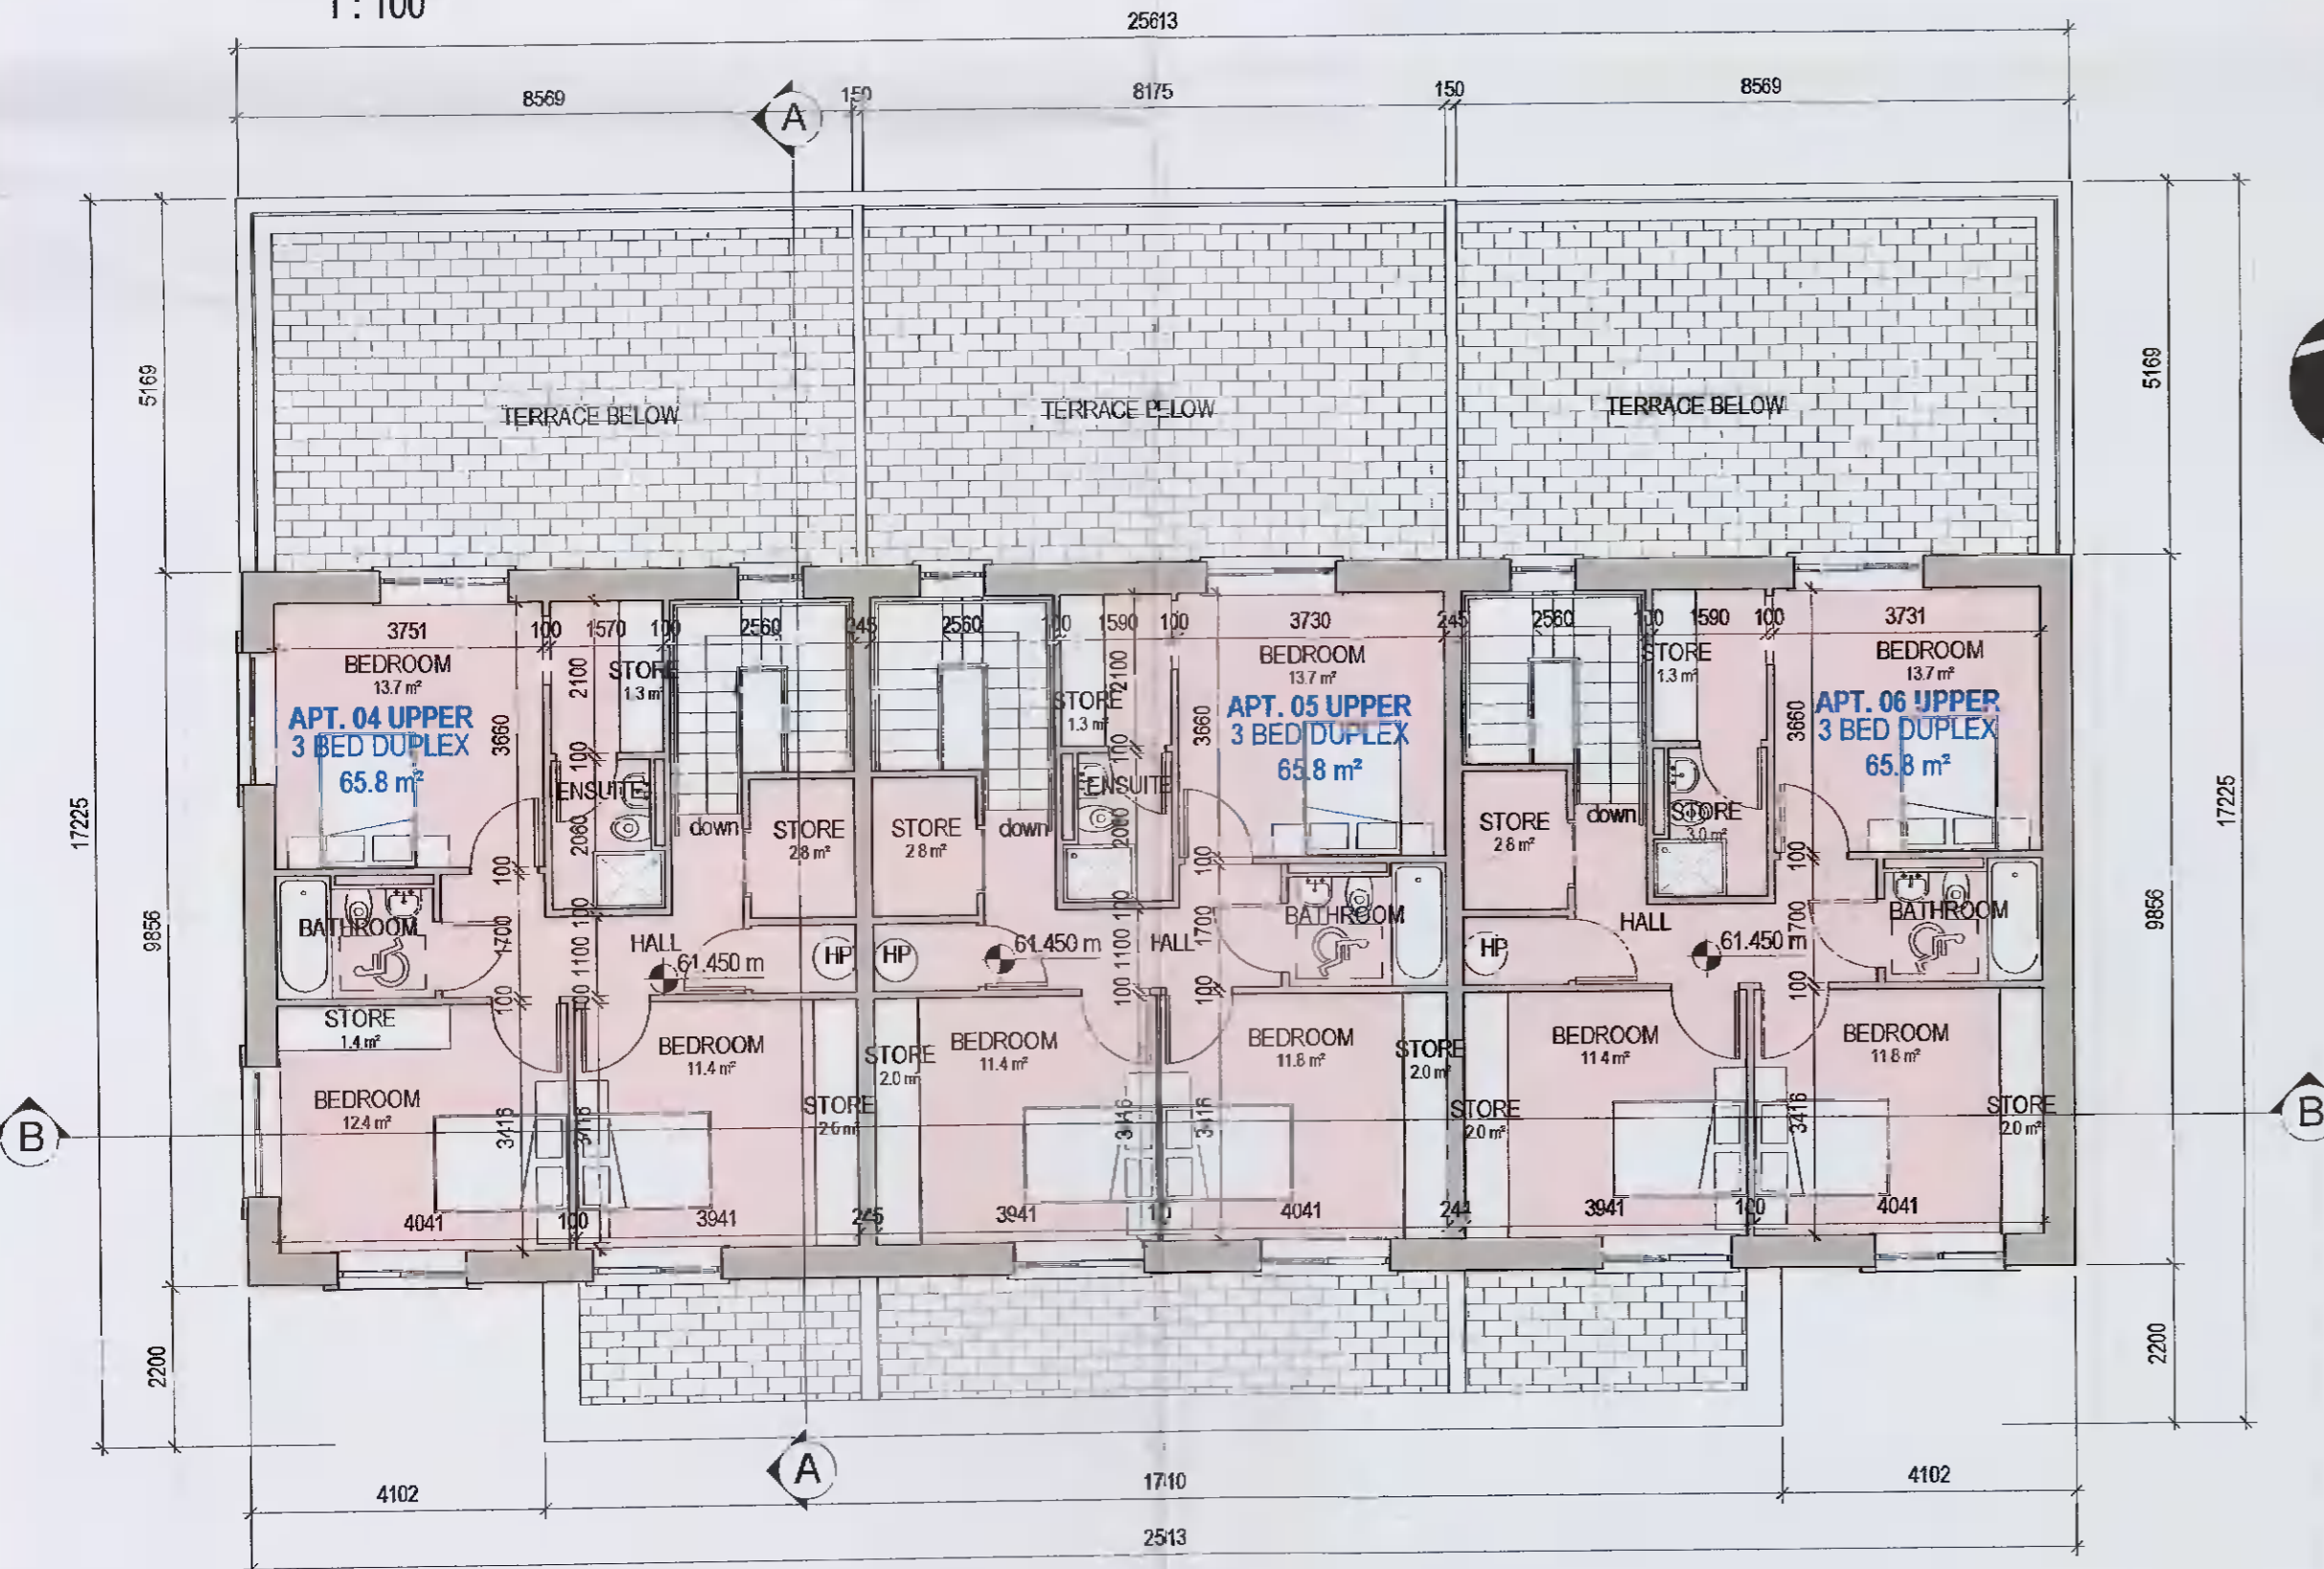

BLOCK 1 SECOND FLOOR PLAN
1:100

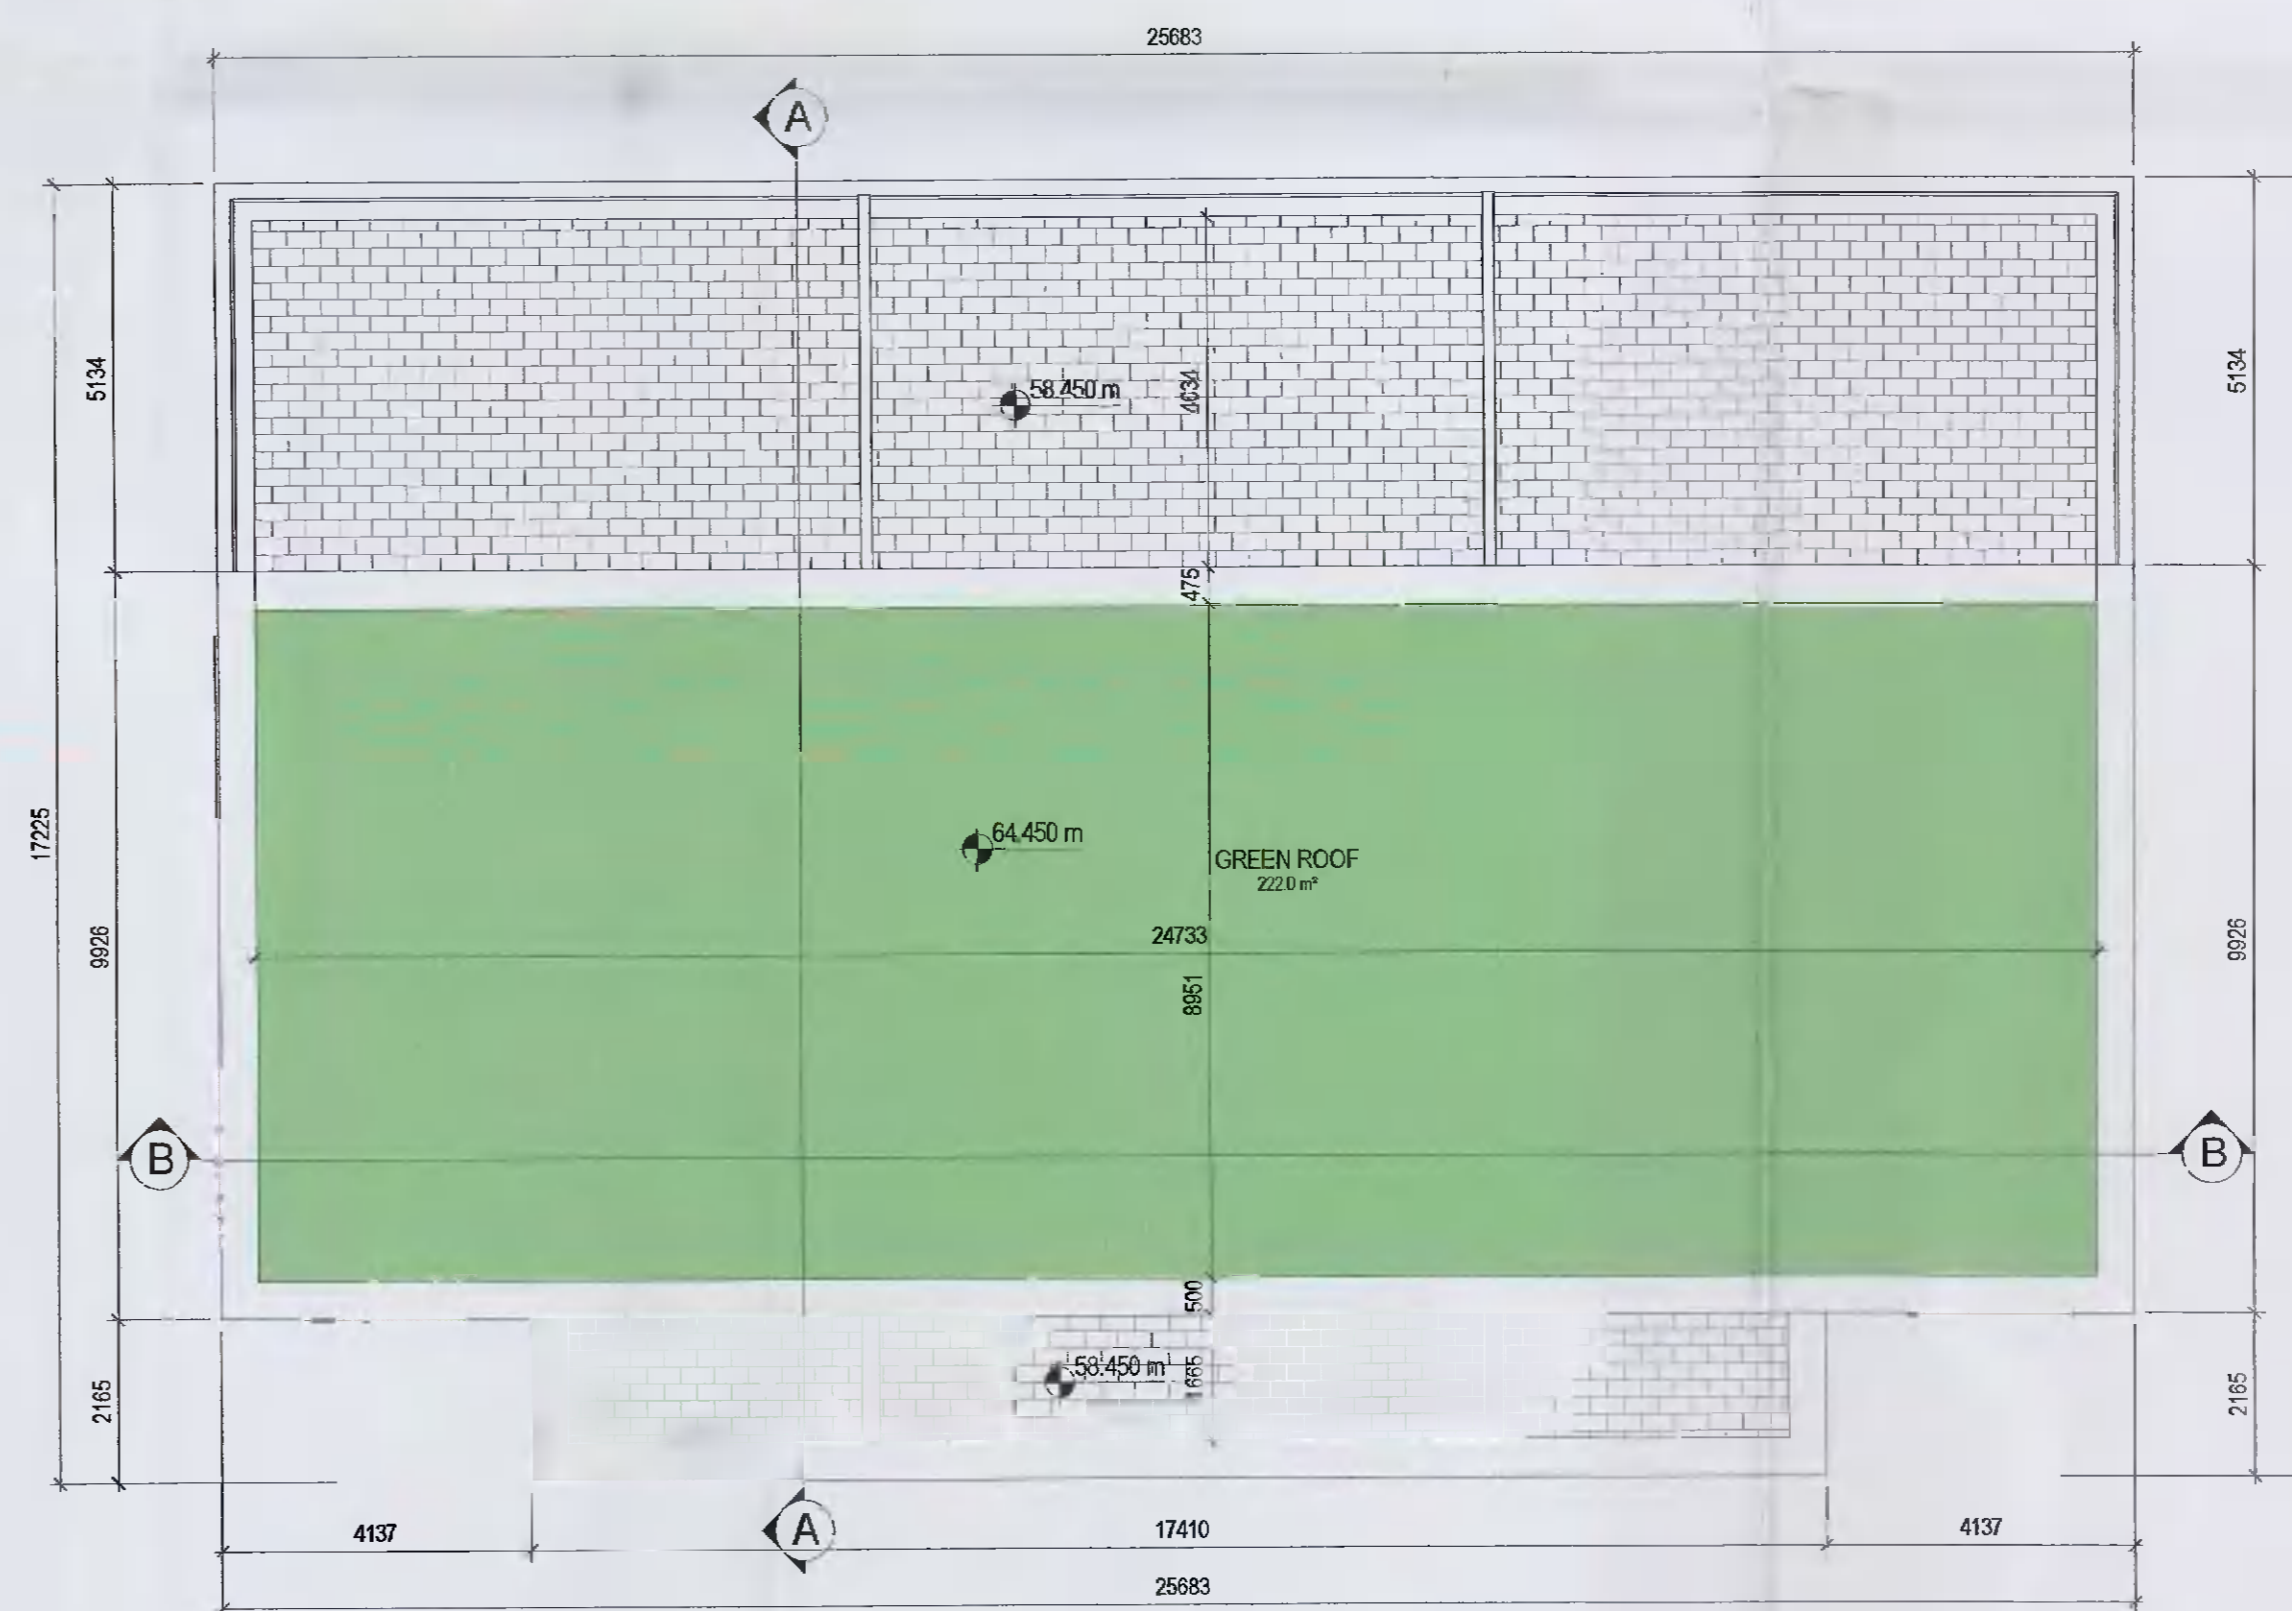

ROOF PLAN
1:100

PLANNING PERMISSION

oppermann
associates

ARCHITECTS & INTERIOR DESIGNERS
Unit D1, The Millhouse, The Steelworks, Foley Street, Dublin 1.
Tel: (01) 8869800 Fax: (01) 8869899 email: architecture@oppermann.ie

CLIENT:	JACKIE GREENE CONSTRUCTION	DRAWN BY:	ZE
PROJECT:	20-772 - RESIDENTIAL DEVELOPMENT AT HAYDEN'S LANE, LUCAN	CHECKED BY:	SOS
DRAWINGS:	PROPOSED BLOCK 1 FLOOR PLANS	SCALE:	As indicated @ A1
DRAWING NO.:	20772-OPP-00-ZZ-DR-A-101-PP-P01	PLOT DATE:	17.11.2021

REVISION	DATE	REVISED BY	DESCRIPTION
P01	2021.12.17	SOS	Issued for Planning Permission