


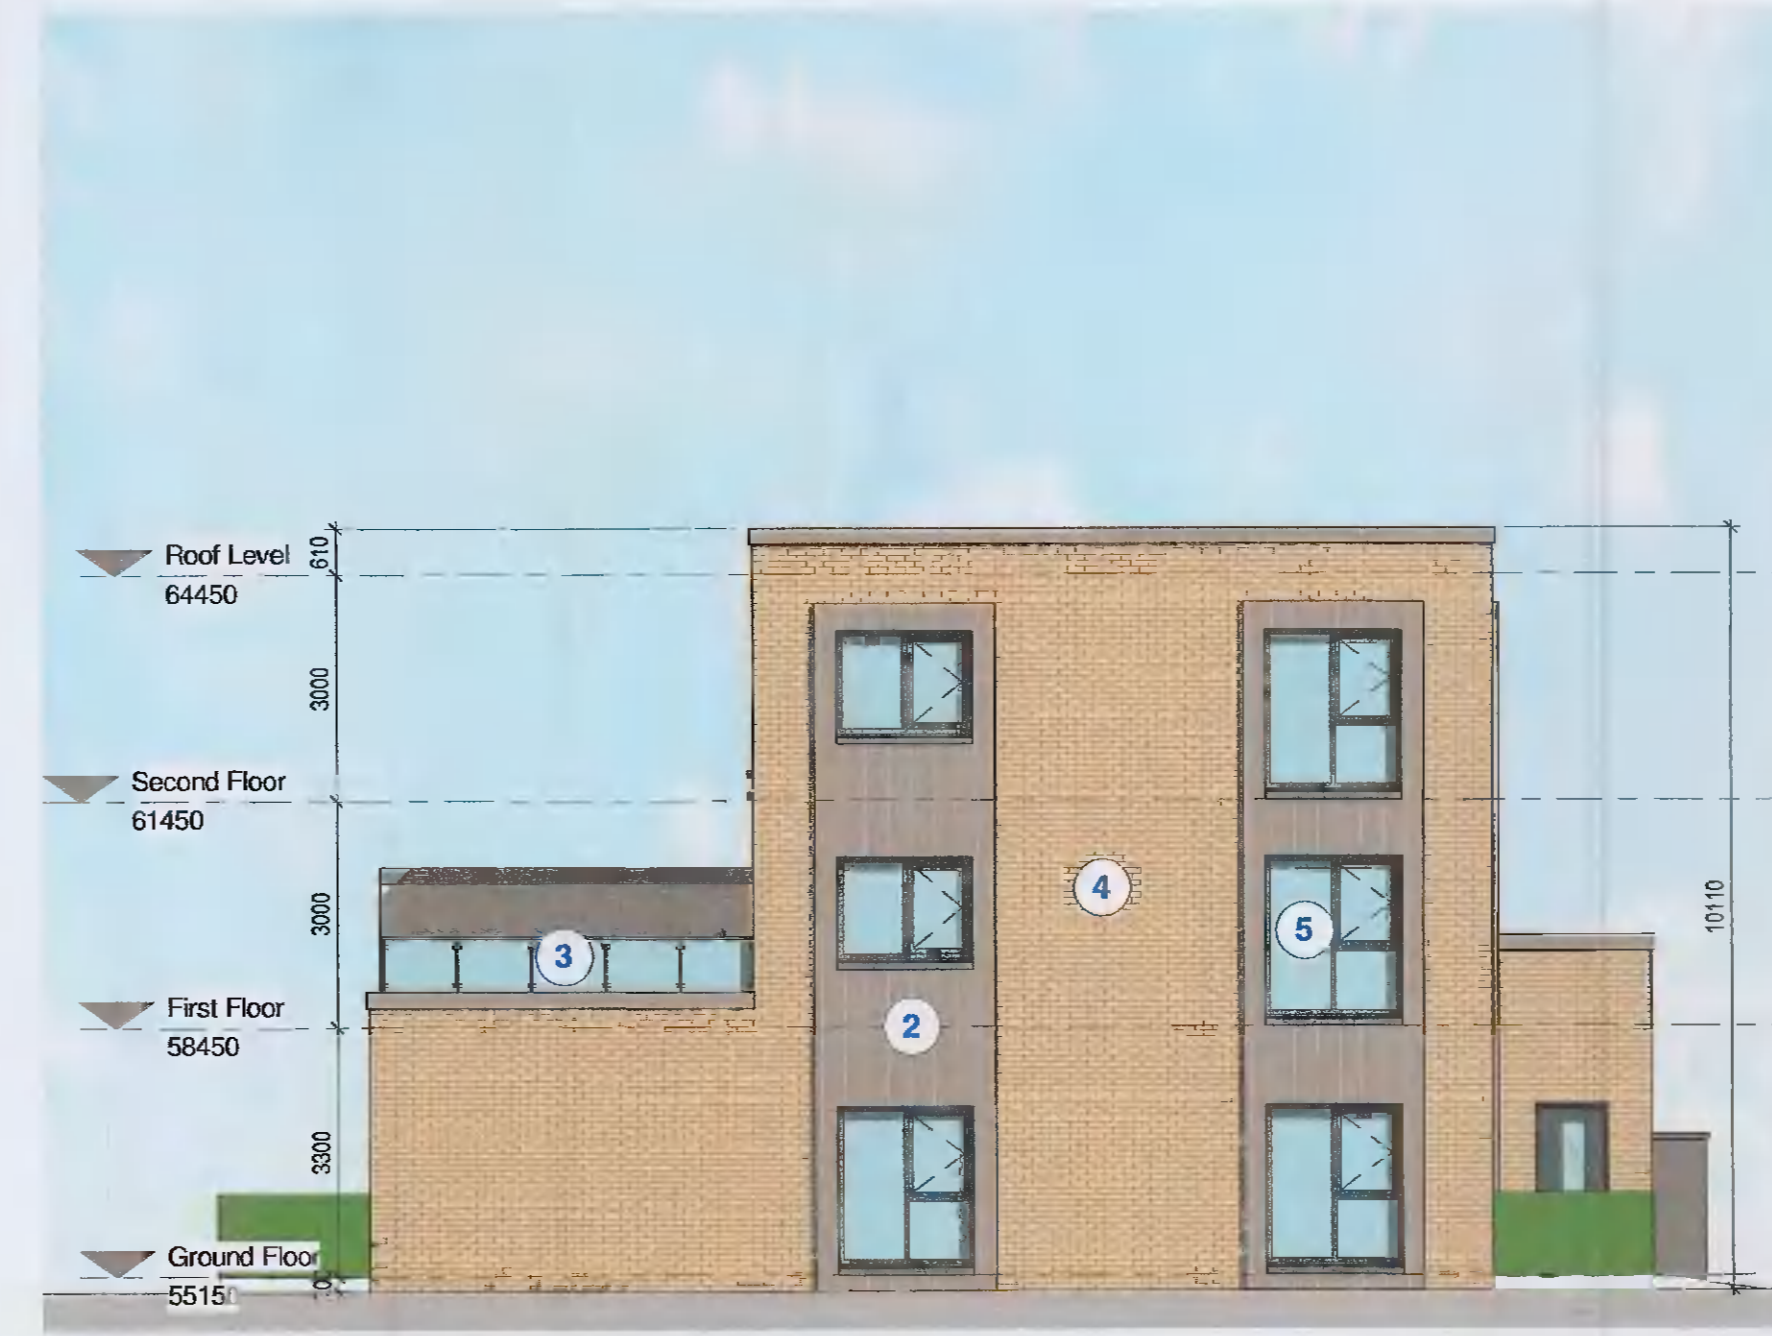

BLOCK 1 FRONT ELEVATION
1 : 100



BLOCK 1 SIDE ELEVATION (EAST)
1 : 100

EXTERNAL FINISHES

- 1 Render Finish
- 2 Metal Cladding
- 3 Glass Balustrade
- 4 Buff brick
- 5 Glazed Doors and Windows
- 6 Glazed Privacy Screen



BLOCK 1 REAR ELEVATION
1 : 100



BLOCK 1 SIDE ELEVATION (WEST)
1 : 100

PLANNING PERMISSION

oppermann		ARCHITECTS & INTERIOR DESIGNERS	
associates		Unit D1, The Millhouse, The Steelworks, Foley Street, Dublin 1.	
Tel: (01) 8898800 Fax: (01) 8898899 email: architecture@oppermann.ie		DRAWN BY: ZE	
CLIENT:	JACKIE GREENE CONSTRUCTION	CHECKED BY:	SOS
PROJECT:	20-772 - RESIDENTIAL DEVELOPMENT AT HAYDEN'S LANE, LUCAN	SCALE:	As indicated @ A1
DRAWING:	PROPOSED ELEVATIONS	PLT DATE:	17.11.2021
DRAWING NO:	20772-OPP-00-ZZ-DR-A-103-PP-P01	Copyright © 2020 Oppermann Associates. All Rights Reserved. Figure dimensions only to be taken from this drawing. All dimensions to be checked on site. Architects to be informed immediately of any discrepancies before work proceeds.	

REVISION	DATE	REVISED BY	DESCRIPTION
P01	2021.12.17	SOS	Issued for Planning Permission