


WOODFORD PARK

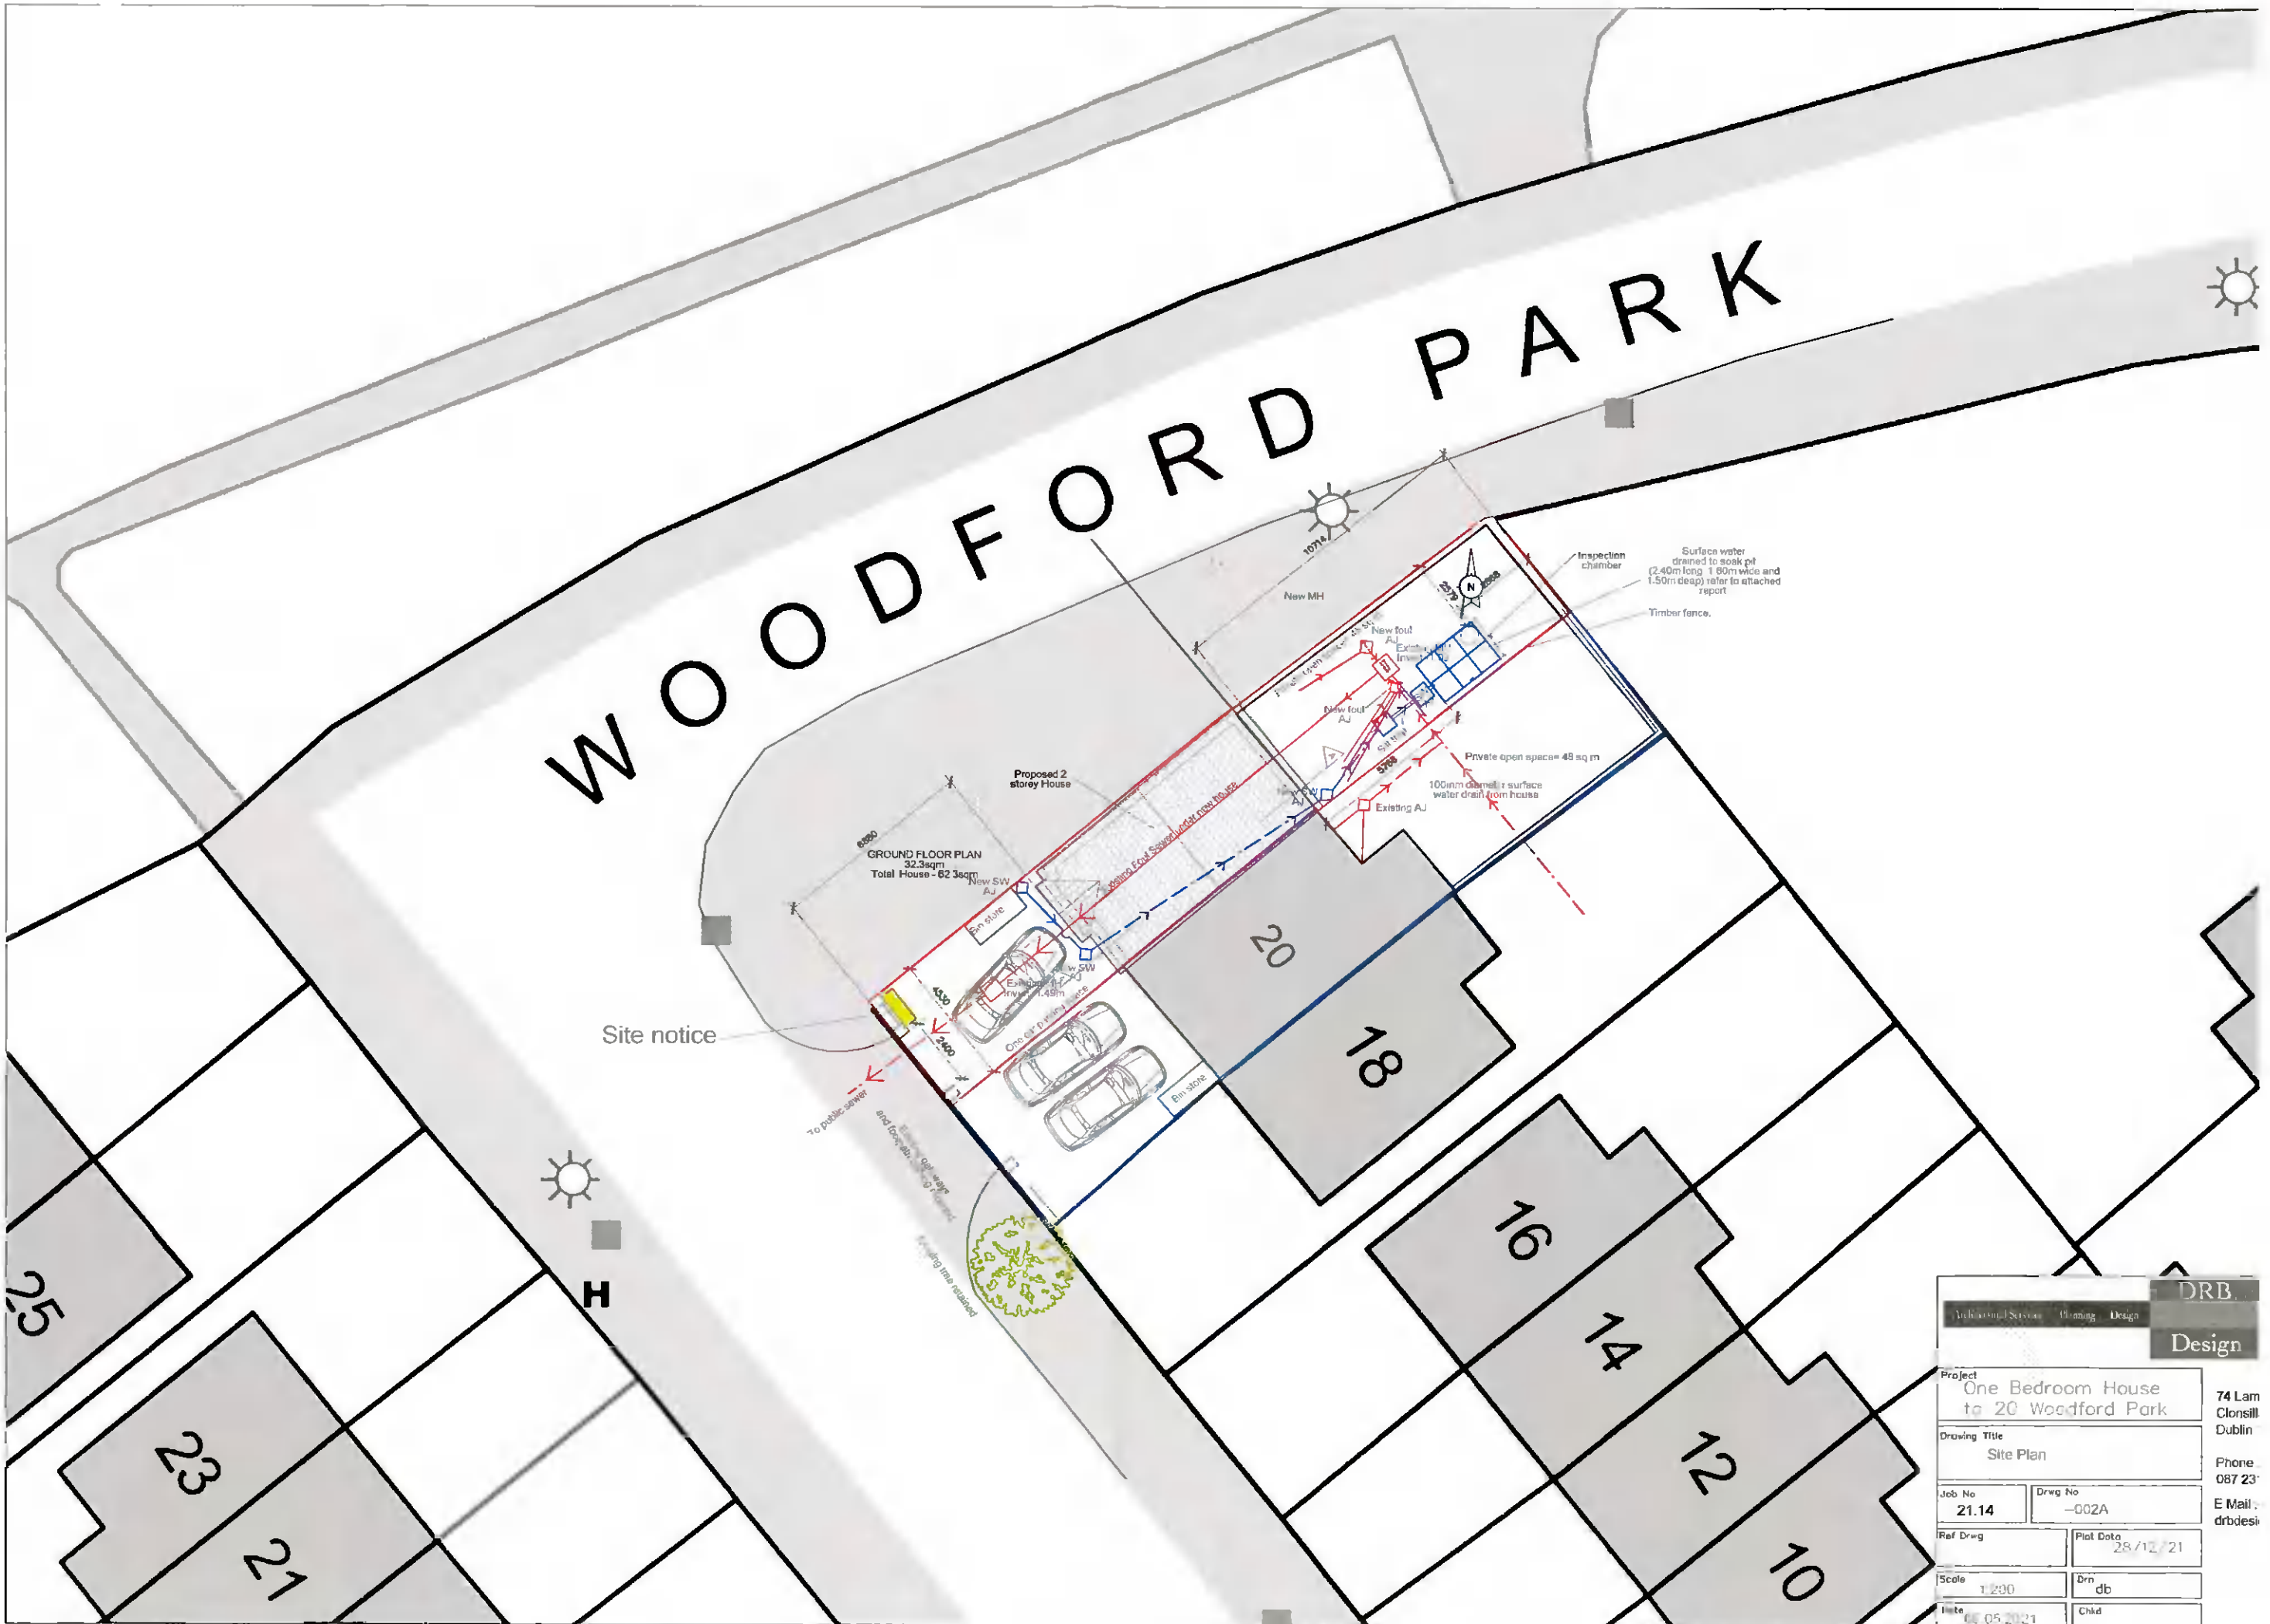

DRB	
Architectural Services Planning Design	
Design	
Project One Bedroom House to 20 Woodford Park	
Drawing Title Site Plan	
Job No 21.14	Drawg No -002A
Ref Drawg	Plot Date 28/12/21
Scale 1:200	Drn db
Date 05/05/2021	Chkd

74 Lam
Clonsilla
Dublin
Phone:
087 23
E Mail:
drbdesi