


Vehicular Entrance

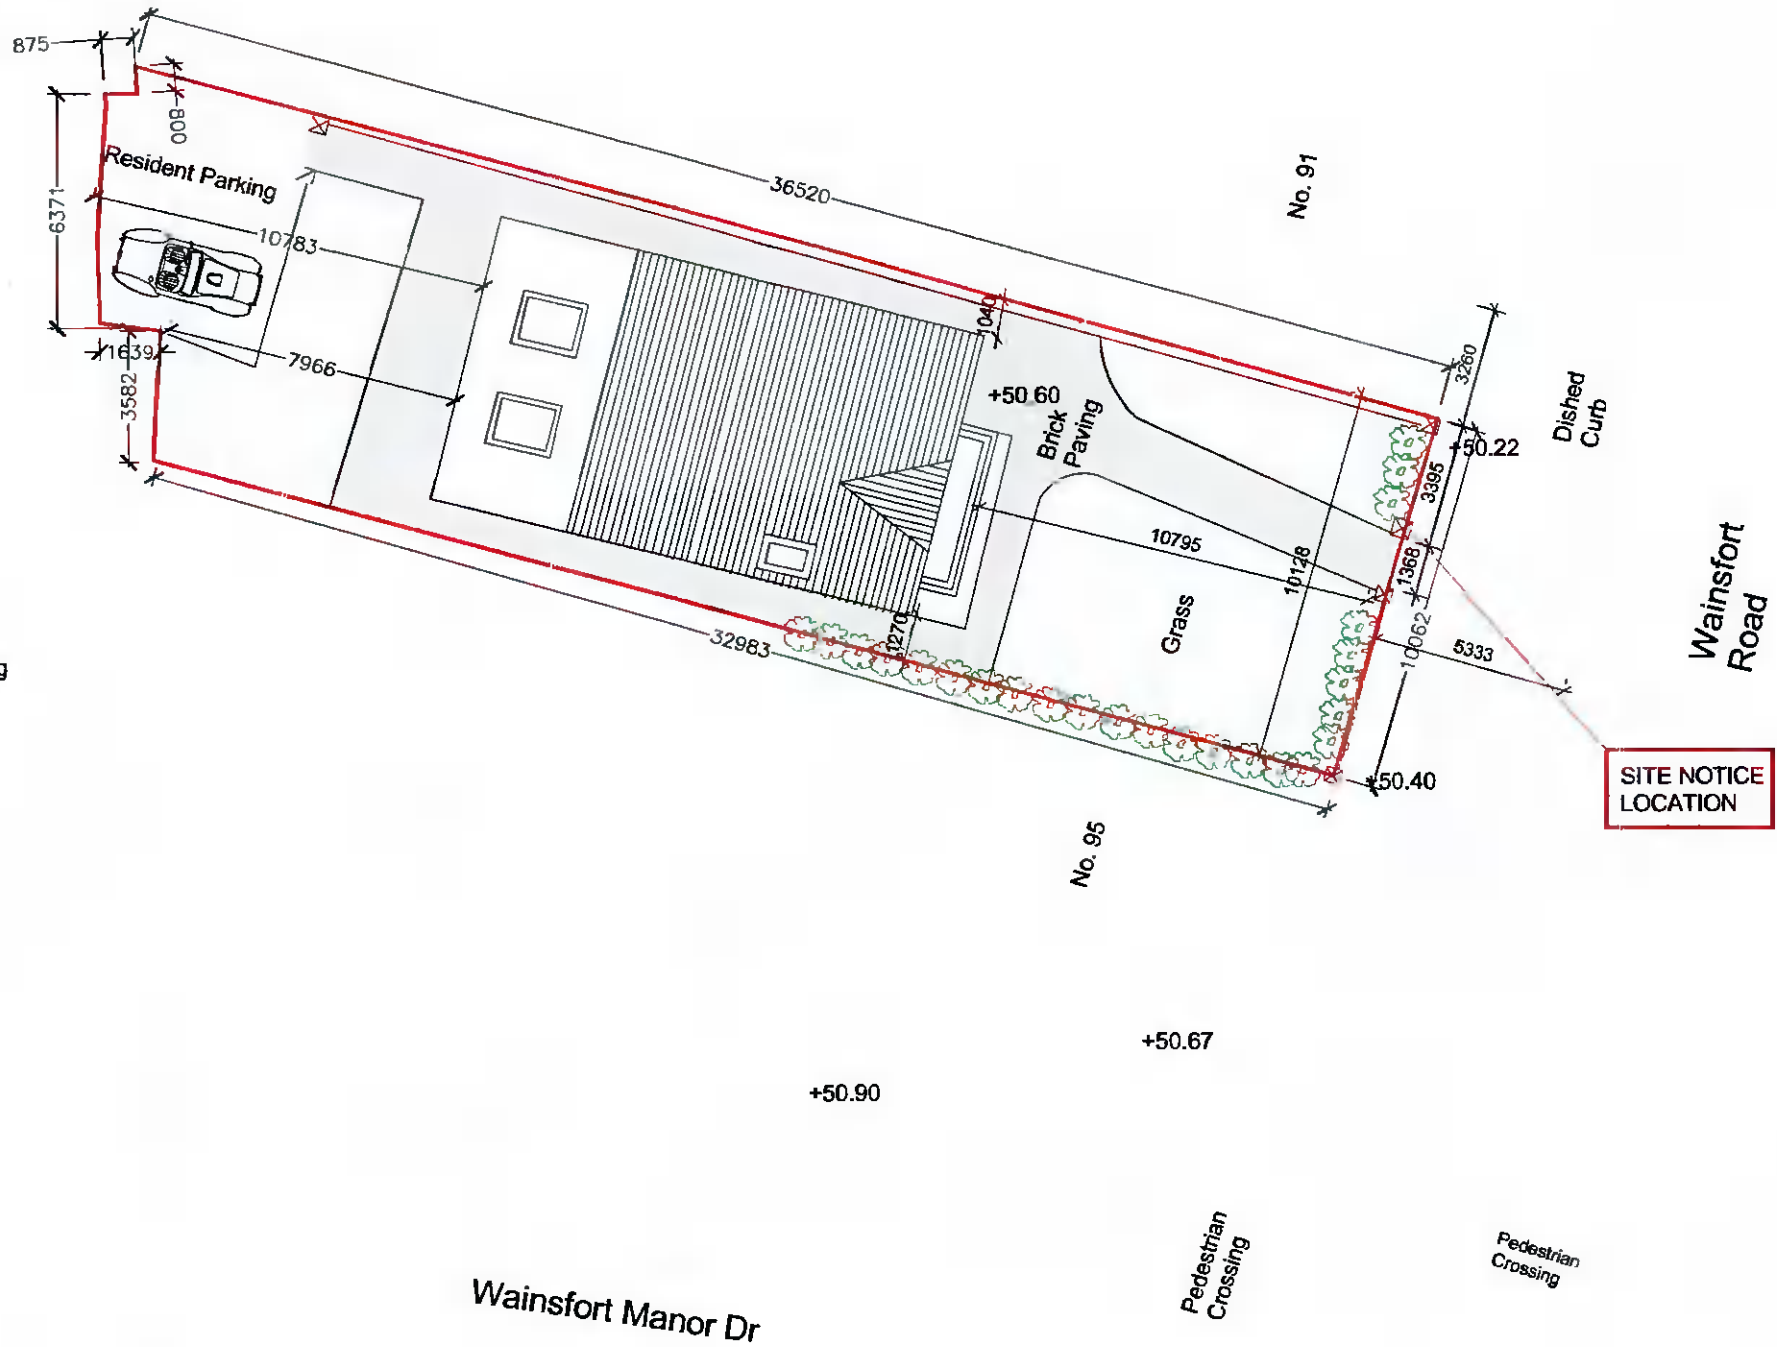

EXISTING SITE PLAN

PLANNING DRAWINGS

Infinitefocus

Engineers, Project & Construction Managers
10 Father McWey St. Edenderry, Co Offaly
087 299 2206 admin@infinitefocus.ie

PROJECT PROPOSED DEVELOPMENT AT
93 Wainsfort Road, Terenure, Dublin 6W, D6WPW95

TITLE EXISTING SITE PLAN

DRAWING NO.

IF-C02

DATE: 21.12.2021

SCALE 1:200 (A3)

REVISION

CLIENT Sharon Browne