



Space Plus
Bigger, Brighter Life




Site Area 0.02763 Ha / 276.3 m²

Outlines demolition areas

Outlines Proposed Attic Dormer

2. Proposed Site Plan 1:200

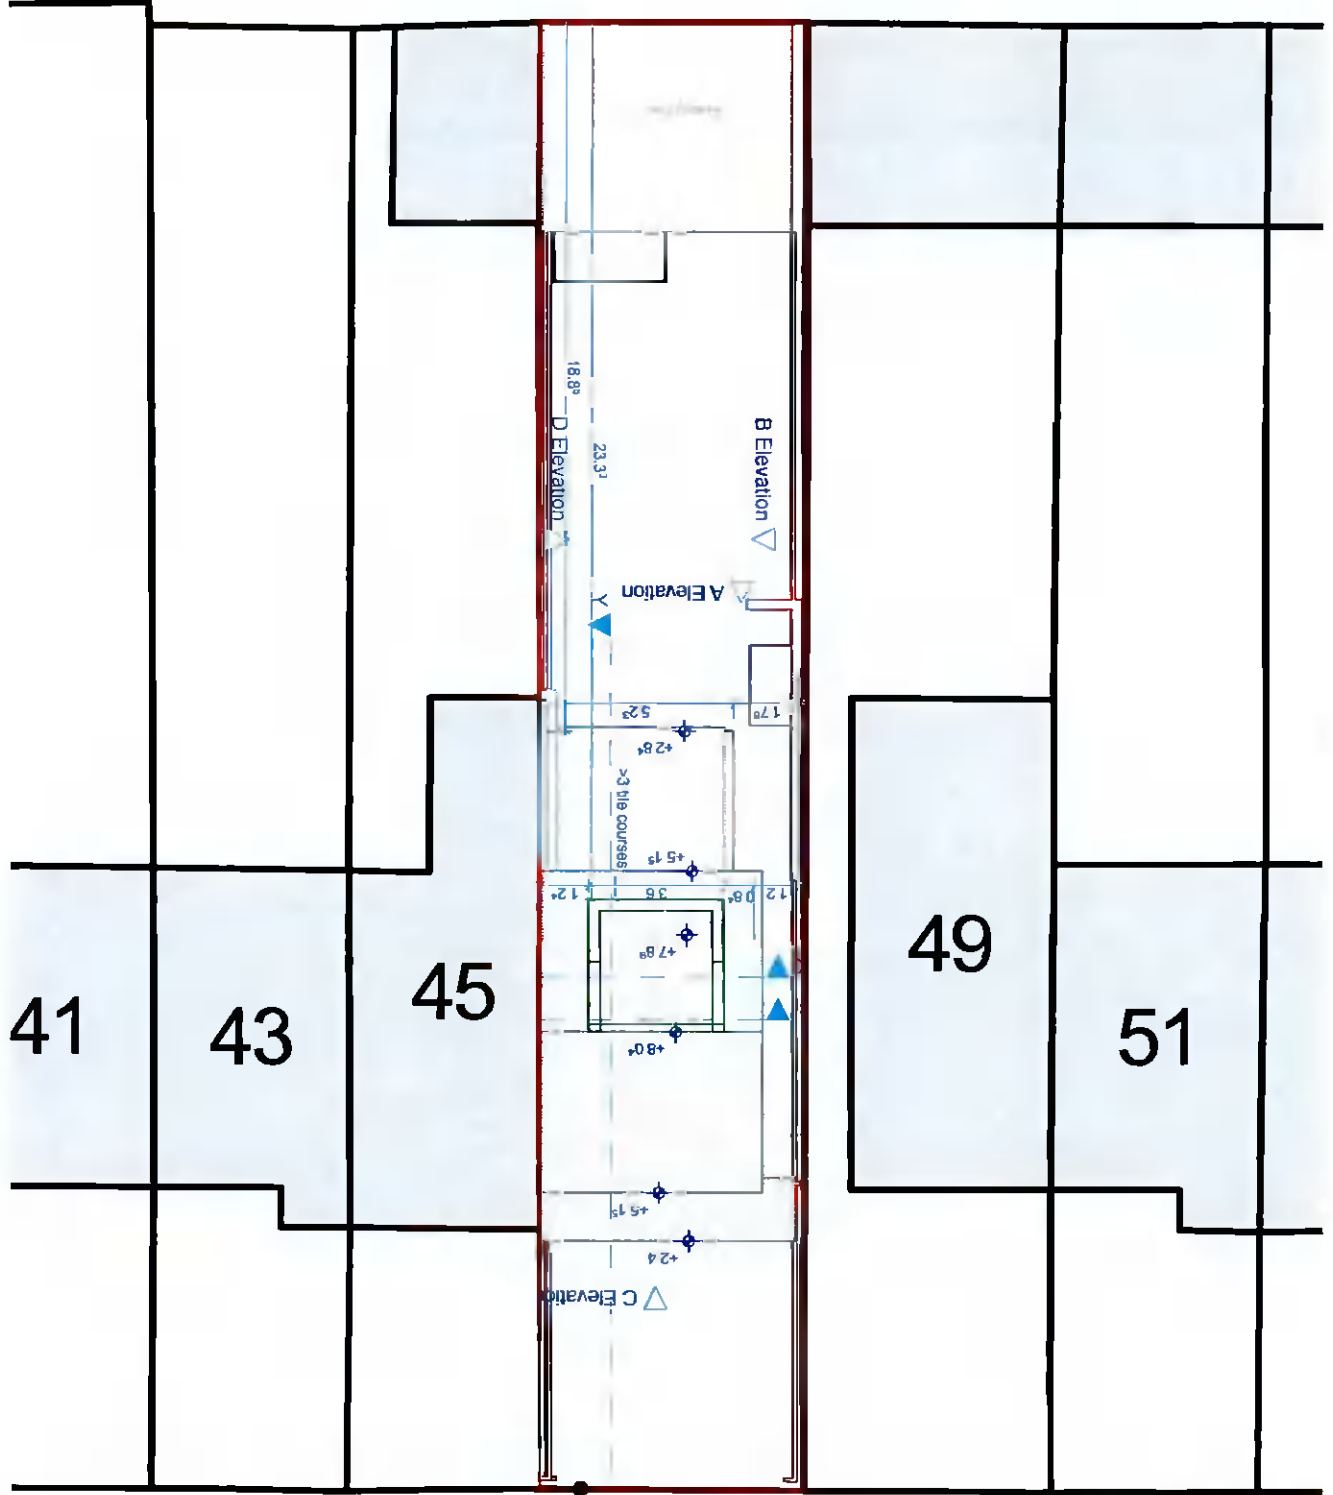

Site Notice

P-02 Site Plans

Project Address: 47 St Josephs road, Greenhills, Dublin 12.
Project: Extension & Renovation Works
Client: Ian Higanbotham & Monika Grabowska
Drawn by: ml Date: Tuesday 4 January 2022

RevID	Issue Name	Issue Date	Issued By	mark	Comment
P1	Planning Submit	04/01/2022			

Project Status: Planning Submit Design Verify Construct

Issue ID: P1 Rev: P1

2. Existing Site Plan 1:200

