





Pfizer GRANGE CASTLE,
GRANGE CASTLE BUSINESS PARK,
DUBLIN 18,
IRELAND.

NOTICE: THIS DRAWING HAS BEEN PREPARED BY THE ARCHITECT AND ENGINEER AND IS NOT TO BE USED FOR CONSTRUCTION OR FOR ANY OTHER PURPOSES WITHOUT THE WRITTEN CONSENT OF THE ARCHITECT AND ENGINEER. THE ARCHITECT AND ENGINEER SHALL NOT BE RESPONSIBLE FOR ANY DAMAGE TO PERSONS OR PROPERTY ARISING FROM THE USE OF THIS DRAWING FOR ANY PURPOSES OTHER THAN THAT FOR WHICH IT WAS PREPARED.

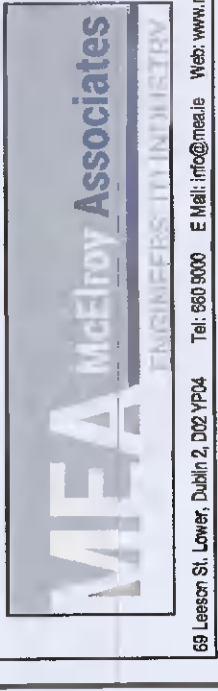


MFA McElroy Associates
100-000-362-21
100-000-362-21

REV	DATE	DESCRIPTION	DRAWN BY	APP'D BY	PROJ
1	12-2021	PRELIMINARY SITE PLAN	DK	MC	100-000-362-21

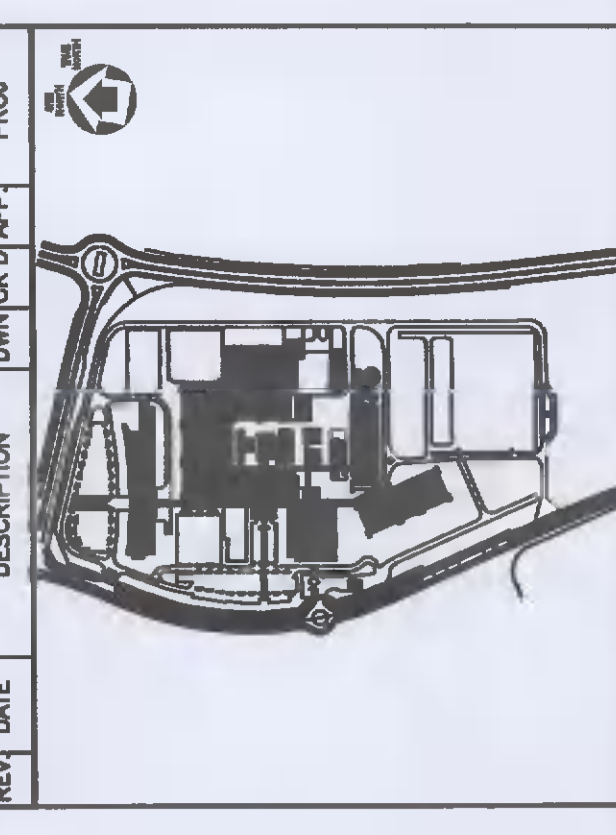

KEY PLAN:
PROJECT: 100-000-362-21
BUILDING DETAILS
REBRANDING:
EXTERNAL SIGNAGE
DRAWING TITLE
SITE PLAN LAYOUT
SHEET 1
SCALE: 1:500
DWG: 1000
TWO: 1000
APP: MNCI
REVISED:

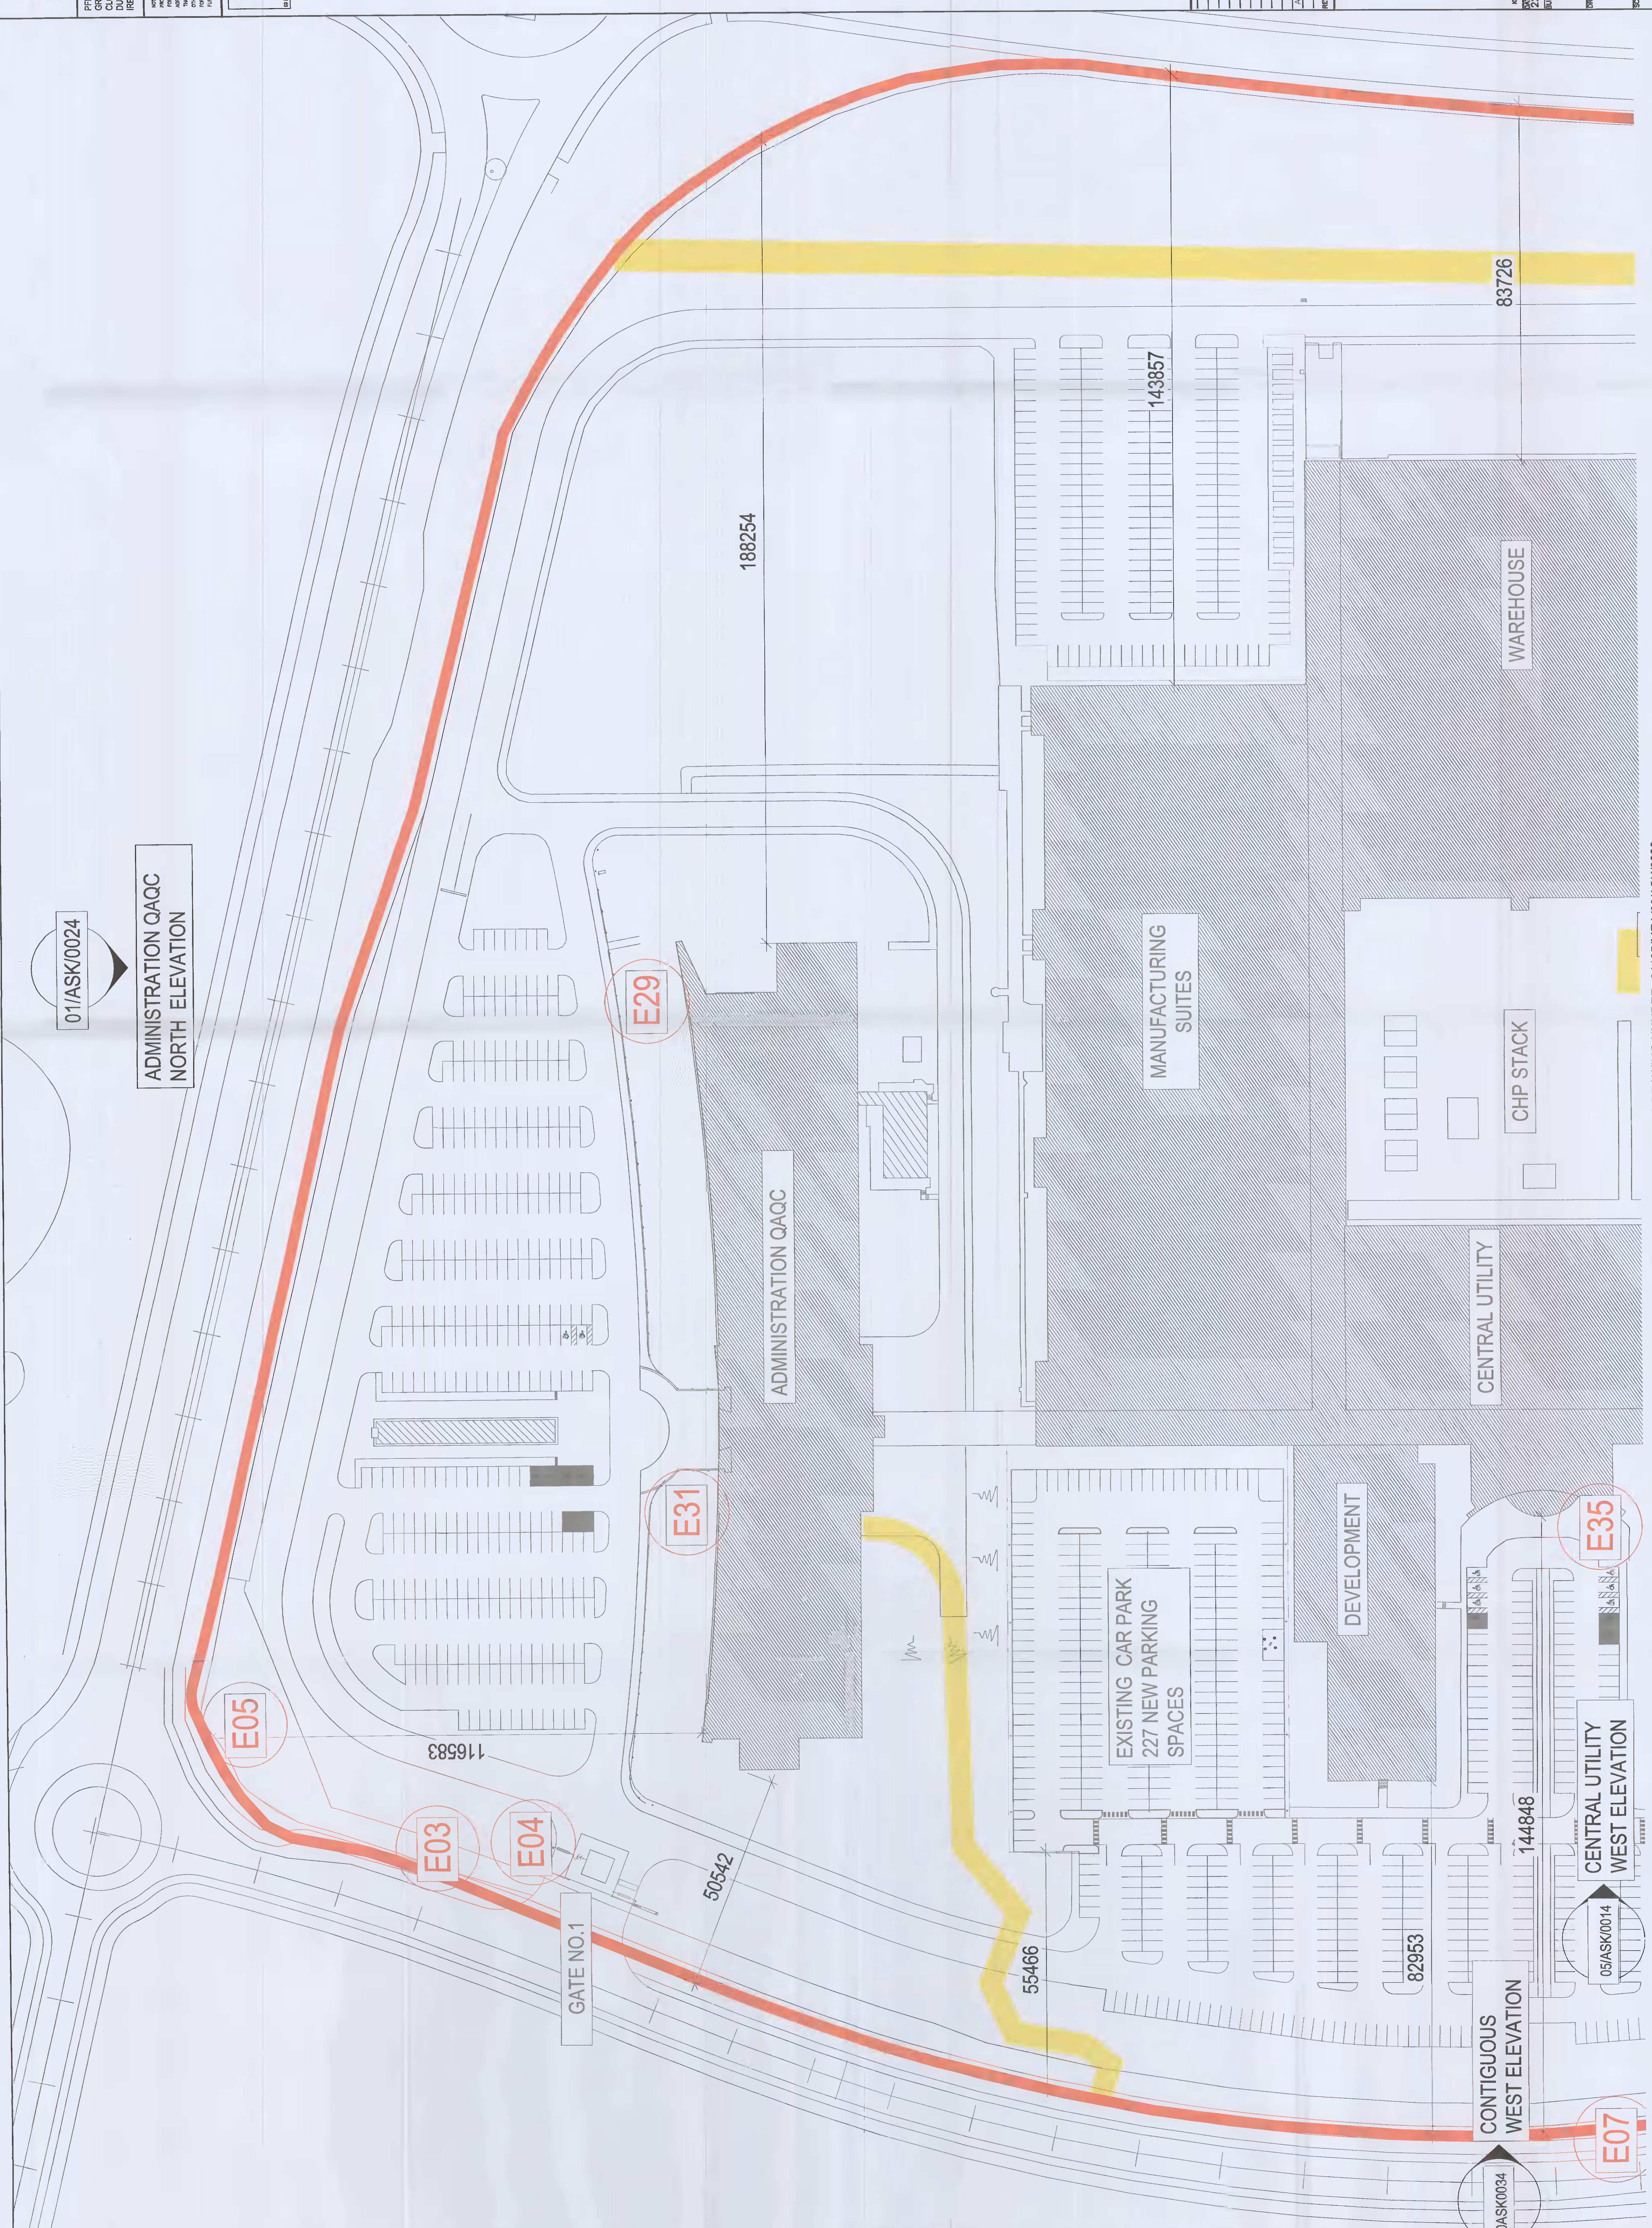

01/ASK/0024

ADMINISTRATION QAQC
NORTH ELEVATION

E05

E03

E04

E31

E29

E35

E07

GATE NO.1

ADMINISTRATION QAQC

MANUFACTURING SUITES

WAREHOUSE

CHP STACK

CENTRAL UTILITY

DEVELOPMENT

EXISTING CAR PARK
227 NEW PARKING SPACES

CONTIGUOUS WEST ELEVATION

CENTRAL UTILITY WEST ELEVATION

116583

50542

55466

82953

144848

188254

143857

83726

REFER TO DRAWING NUMBER -31165/MEA/00/ASK/0030

SITE LAYOUT PLAN SCALE 1:500@A0