



REFER TO DRAWING NUMBER -31165/MEV/00/ASK/0030

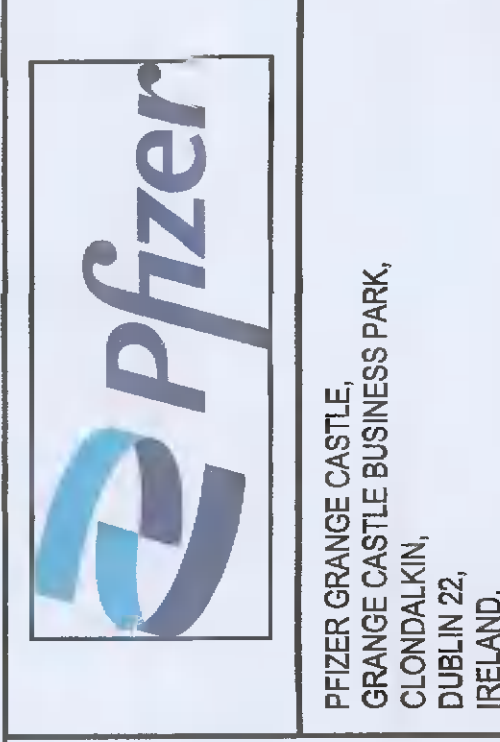

Pfizer Change Centre
Nangor Castle Business Park,
Clondalkin,
Dublin 22,
Ireland.


NOTES: THIS DRAWING AND ALL INFORMATION HEREON IS THE PROPERTY OF PFI/PC/AV. IT IS FOR THE EXCLUSIVE USE OF THE CLIENT AND IS NOT TO BE REPRODUCED, COPIED, LOANED OR IN ANY MANNER DISSEMINATED WITHOUT THE WRITTEN PERMISSION OF PFI/PC/AV. THE CLIENT ACCEPTS FULL RESPONSIBILITY FOR THE ACCURACY OF THE INFORMATION PROVIDED.

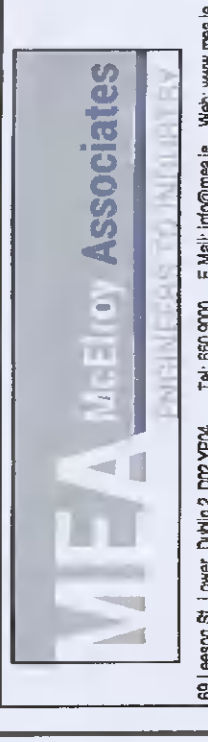

MFA McElroy Associates
100, 102, 104,1000



REV	DATE	DESCRIPTION	DESIGNED BY	CHECKED BY	APP'D BY	PROJ
A	12/12/2021	ISSUED FOR PERMITS	DK	MC	MC	100-000-362-21

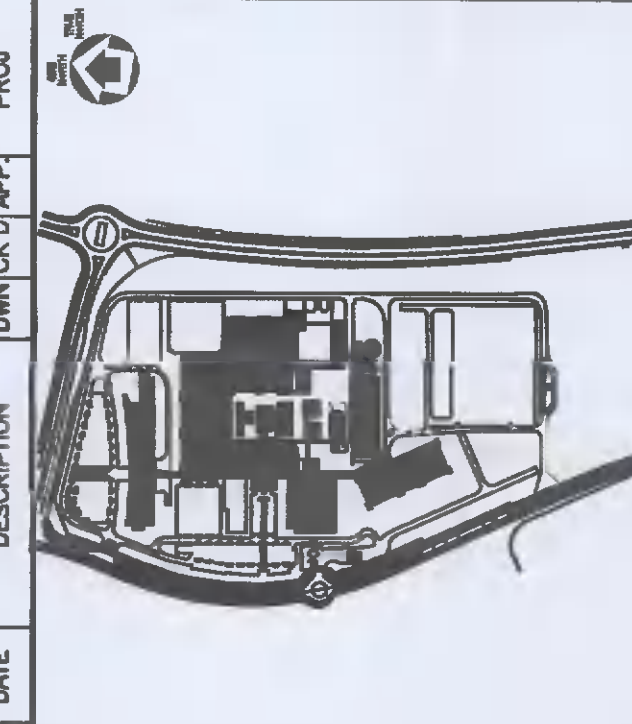

KEY PLAN 1:
 100-000-362-21
 PROJECT 100-000-362-21
 BUILDING DETAILS
 REBRANDING:
 EXTERNAL SIGNAGE
 DRAWING TITLE
 SITE PLAN LAYOUT
 SHEET 3
 SCALE 1:500
 DWG DK
 MCG
 MCCI
 31165/MEV/00/ASK/0030
 A