





Pfizer GRANGE CASTLE,
GRANGE CASTLE BUSINESS PARK,
GRANGE CASTLE ROAD,
DUBLIN 22,
IRELAND.


NOTES: THIS DRAWING HAS NOT BEEN APPROVED BY THE ARCHITECT FOR CONSTRUCTION. IT IS FOR INFORMATION ONLY. THE ARCHITECT'S OFFICE SHALL BE RESPONSIBLE FOR THE DESIGN AND CONSTRUCTION OF THE BUILDING. 

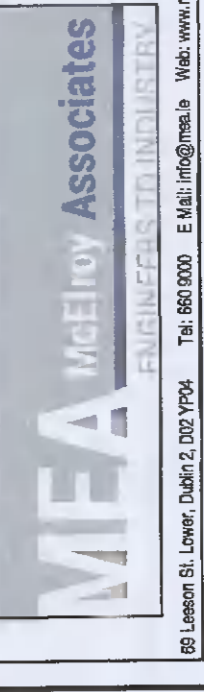

MEETING ASSOCIATES
ARCHITECTS
11125 0000

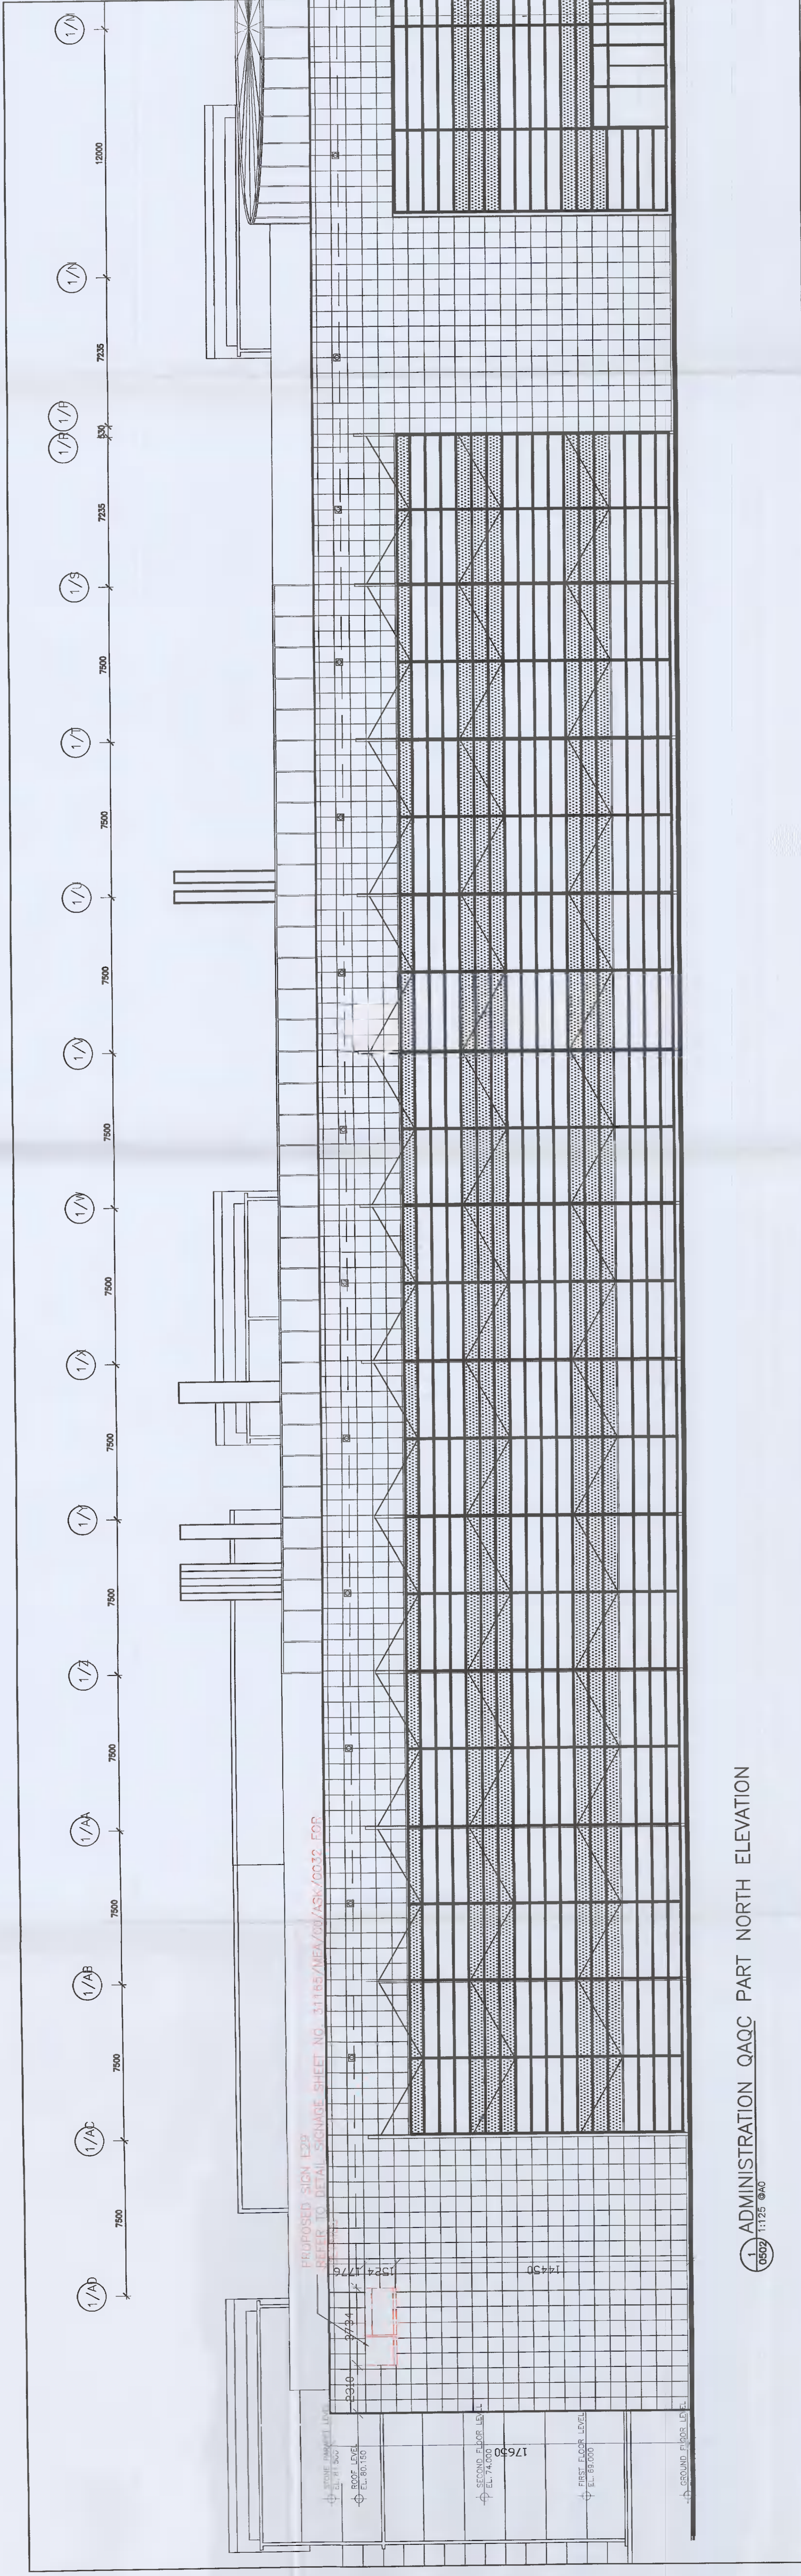


1 ADMINISTRATION QAQC PART NORTH ELEVATION
0502/1125 0000

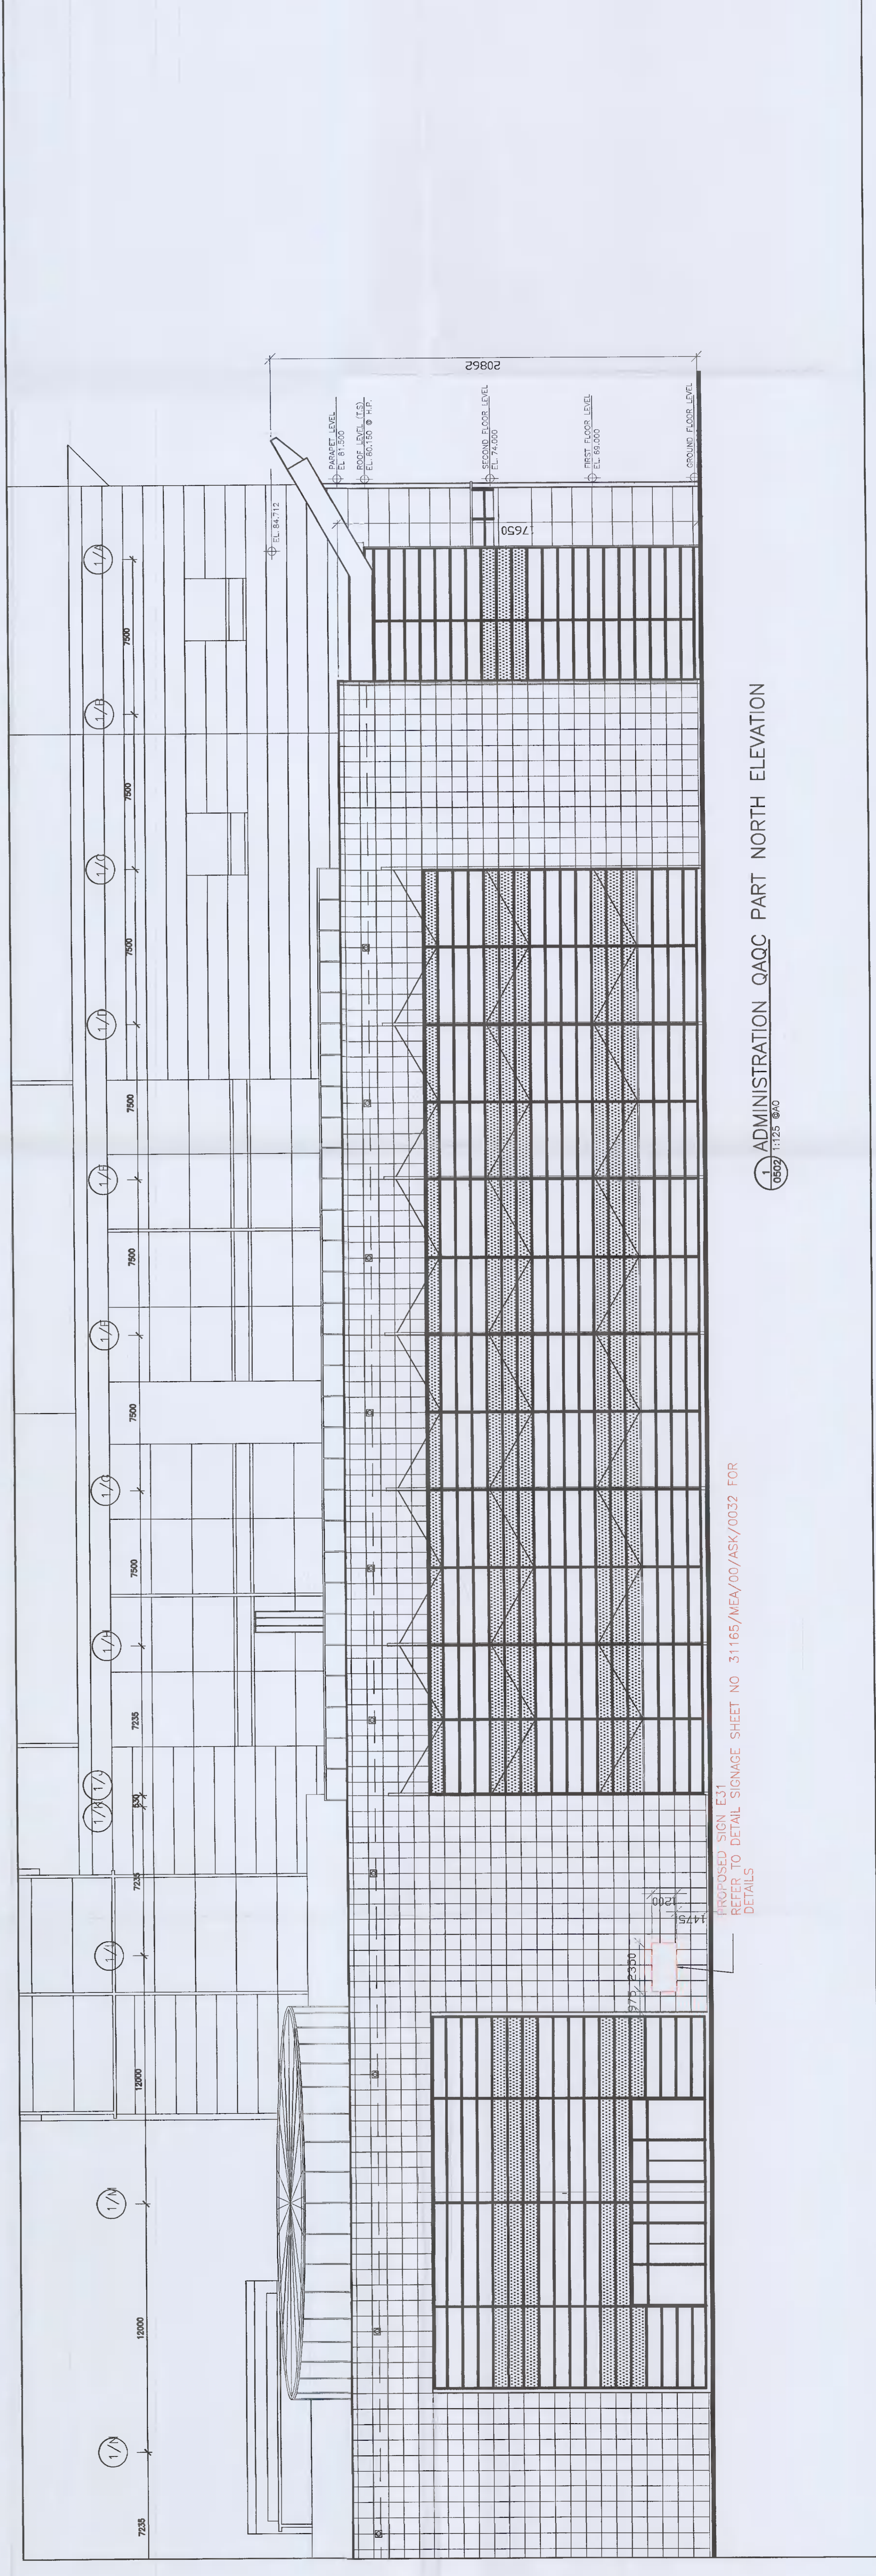

1 ADMINISTRATION QAQC PART NORTH ELEVATION
0502/1125 0000

REV	DATE	DESCRIPTION	DESIGNED BY	CHECKED BY	PROJ
A	22-12-2021	FOR PERMIT	ME	ME	31165/MEA/00/ASK/0032

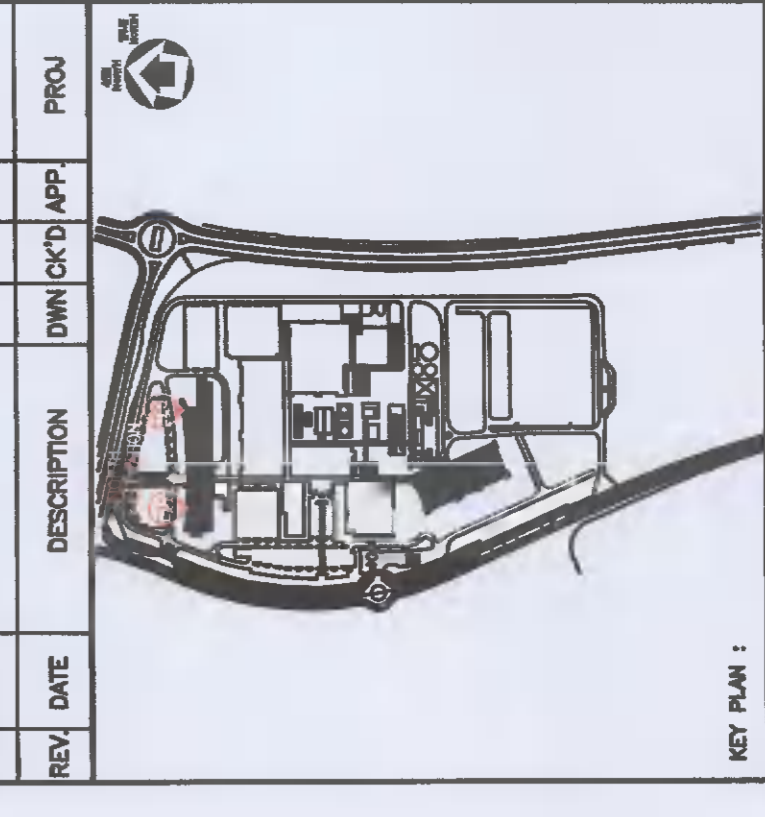

KEY PLAN 1
PROJECT NO. 31165/MEA/00/ASK/0032-21
BUILDING DETAILS
REBRANDING:
EXTERNAL SIGNAGE
DRAWING TITLE
ADMINISTRATION QAQC PART
NORTH ELEVATION
SCALE: 1:125
DATE: 22/12/2021
DRAWN: ME
CHECKED: ME
REVISION: A