



Section C-C
Scale 1:200 @ A1

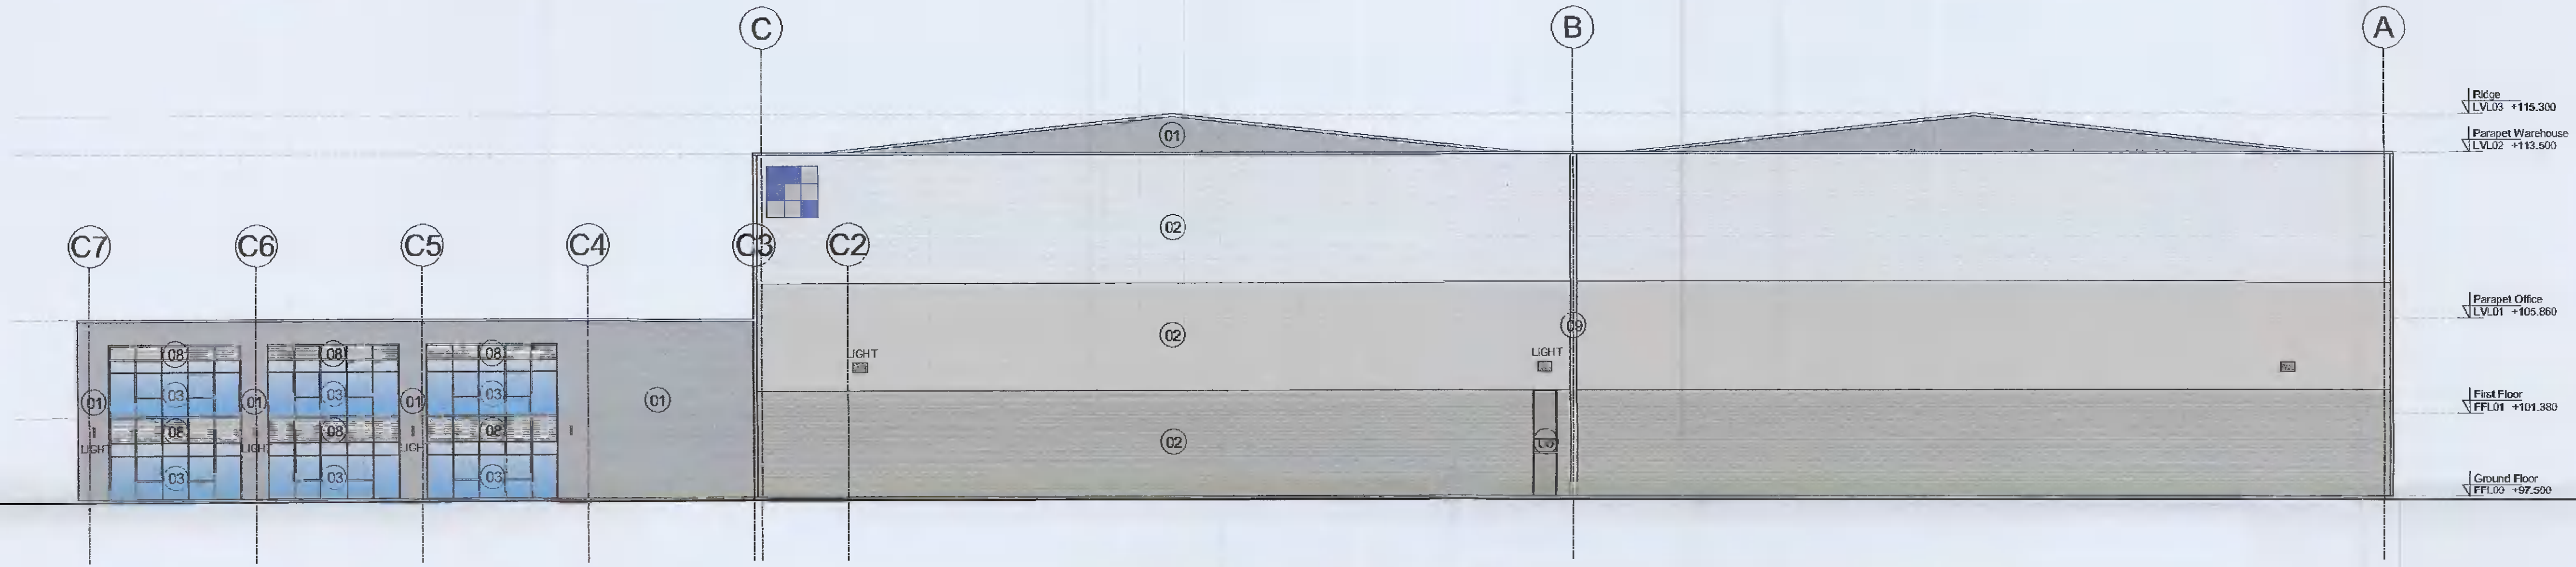

West Elevation
Scale 1:200 @ A1

- EXTERNAL FINISHES LEGEND (OR EQUAL)
- ① ARCHITECTURAL MINI-RIB COMPOSITE PANEL - KS900MR
 - ② HORIZONTAL PROFILED COMPOSITE PANEL - KS1000RV
 - ③ DOUBLE-GLAZED WINDOWS OR CURTAIN WALLING SYSTEM - GREY
 - ④ DOUBLE-GLAZED EXIT DOOR - GREY
 - ⑤ INSULATED METAL WAREHOUSE EXIT DOOR - GREY
 - ⑥ INSULATED DOCK LEVELLER DOOR - GREY
 - ⑦ INSULATED SECTIONAL DOOR - GREY
 - ⑧ LULLERS INCORPORATED INTO CURTAIN WALLING SYSTEM
 - ⑨ 300mm TOP HAT FEATURE

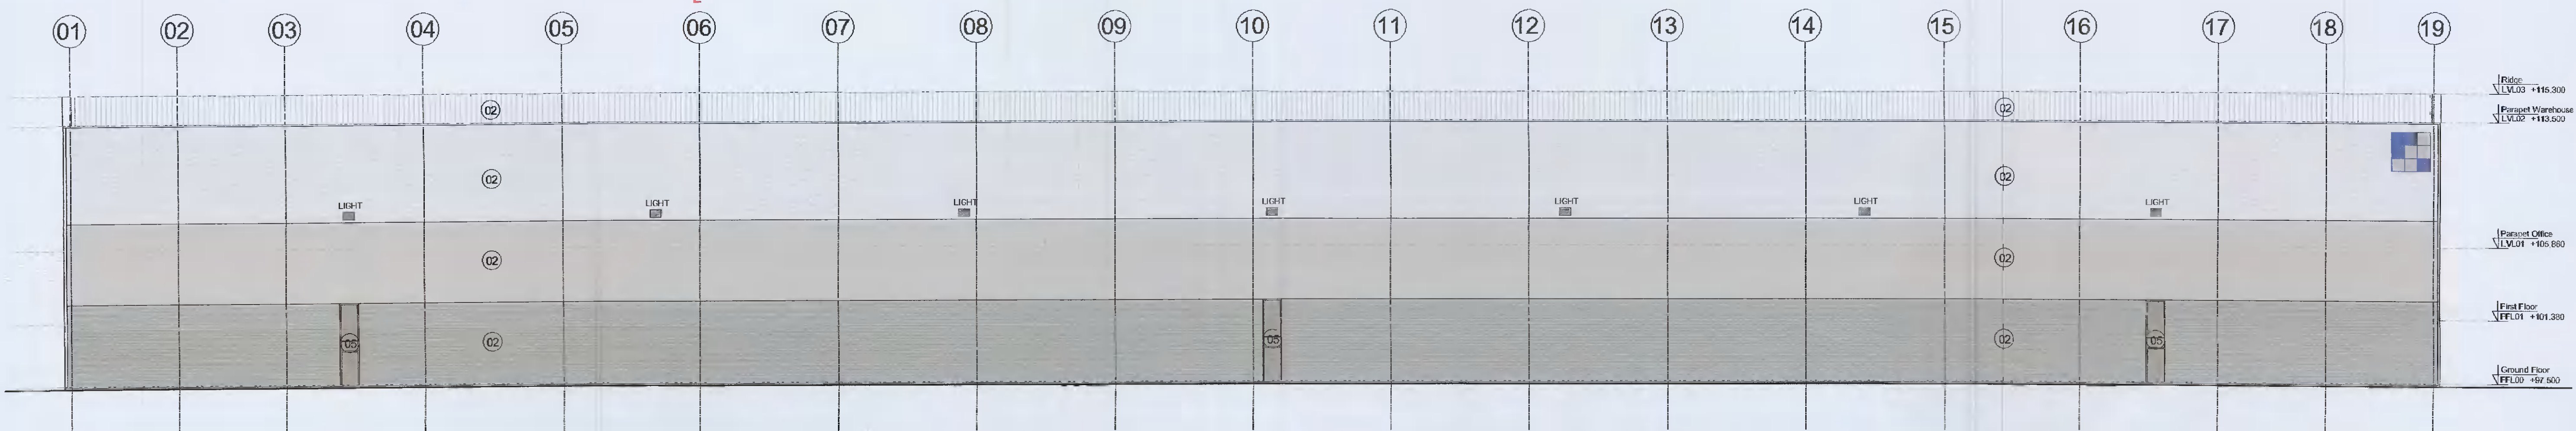

South Elevation
Scale 1:200 @ A1



ELEVATIONS & SECTION 1:200 (PERMITTED UNDER SD20A/0319)

J S A Architects
 CHARTERED ARCHITECTS 10 BODERSTOWN AVENUE,
 BLACKROCK, CO. DUBLIN. TEL: (01) 2822601 FAX: (01) 2835143
 E-MAIL: jsa@jsarch.ie WEB: www.jsarch.ie

Notes:
 This Drawing is Copyright.
 Do Not Scale - Use Figured Dimensions Only.
 Refer to Structural Engineers Drawings and Specifications for all Structural Work.
 Drawings to be read in conjunction with all other Consultants Drawings and Specifications.

Revision	Initials	Date	Description
REV A:			
REV B:			
REV C:			
REV D:			
REV E:			
REV F:			
REV G:			
REV H:			
REV I:			
REV J:			

Revision	Initials	Date	Description
REV K:			
REV L:			
REV M:			
REV N:			
REV O:			
REV P:			
REV Q:			
REV R:			
REV S:			
REV T:			

Revision	Initials	Date	Description
REV U:			
REV V:			
REV W:			
REV X:			
REV Y:			
REV Z:			
REV AA:			
REV BB:			
REV CC:			
REV DD:			

Client:	DB SCHENKER								
Project:	DB SCHENKER FIT OUT								
Description:	UNIT D - ELEVATIONS & SECTION SHEET 1 (PERMITTED)								
Date:	29/10/2020	Sheet:	A1	Scale:	1/200	By:	JSA	Rev:	A
Job No:	3520	Stage:	PLANNING	Drg. No: RET003-JSA-ZZ-XX-DR-A-0211					