



Section C-C
Scale 1:200 @ A1

- EXTERNAL FINISHES LEGEND (OR EQUAL)
- ① ARCHITECTURAL HDG-RIB COMPOSITE PANEL - KS500HR
 - ② HORIZONTAL PROFILED COMPOSITE PANEL - KS100RV
 - ③ DOUBLE GLAZED WINDOWS OR CURTAIN WALLING SYSTEM - GREY
 - ④ DOUBLE GLAZED EXIT DOOR - GREY
 - ⑤ INSULATED METAL WAREHOUSE EXIT DOOR - GREY
 - ⑥ INSULATED DOCK LEVELLER DOOR - GREY
 - ⑦ INSULATED SECTIONAL DOOR - GREY
 - ⑧ LIDERS INCORPORATED INTO CURTAIN WALLING SYSTEM
 - ⑨ 300mm TOP HAT FEATURE

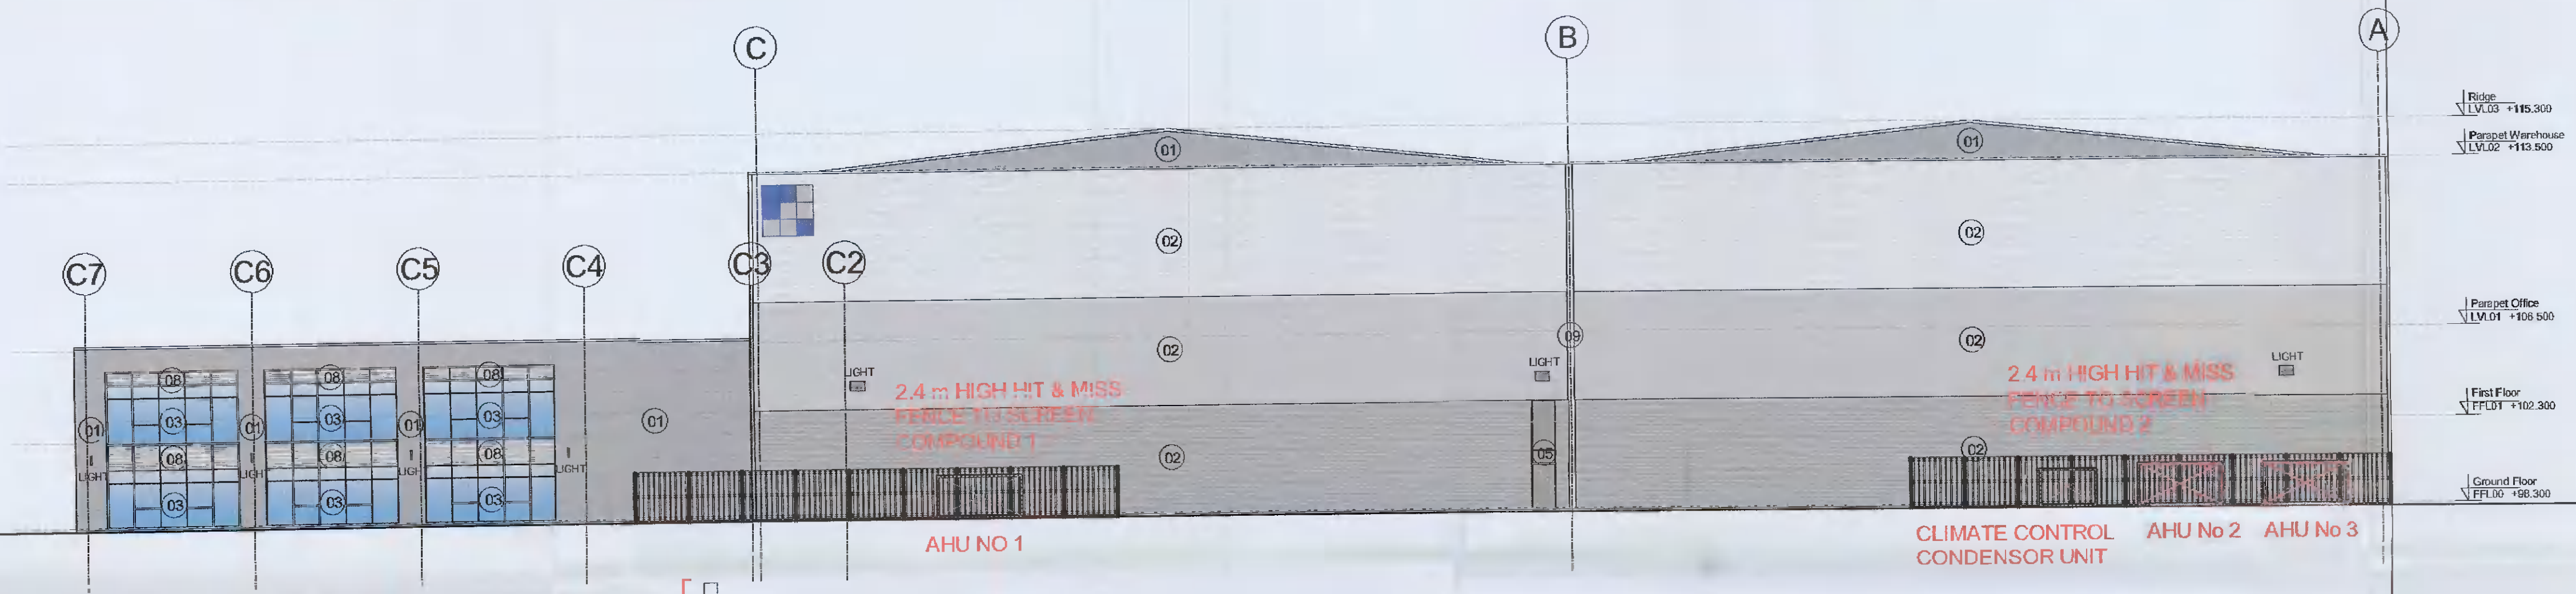

West Elevation
Scale 1:200 @ A1

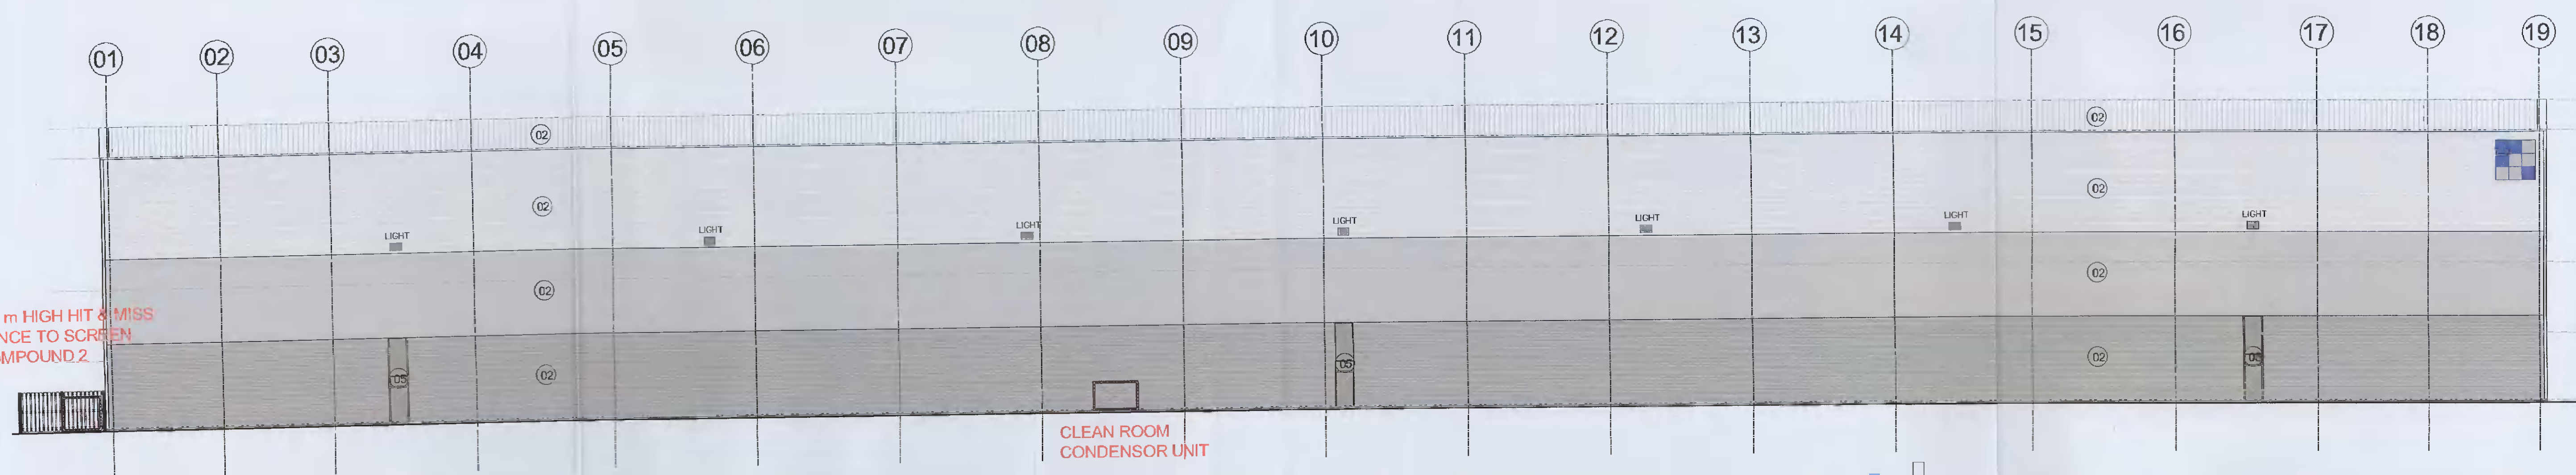

South Elevation
Scale 1:200 @ A1



ELEVATIONS & SECTION SHEET 1 1:200

(NO ELEVATIONAL CHANGES - WORKS ALL EXTERNAL)

J S A Architects
 CHARTERED ARCHITECTS 10 BOOTERSTOWN AVENUE,
 BLACKROCK, CO. DUBLIN. TEL: (01) 2882881 FAX: (01) 2835143
 E-MAIL: jsa@jsarch.ie WEB: www.jsarch.ie

Notes:
 This Drawing is Copyright.
 Do Not Scale - Use Figured Dimensions Only.
 Refer to Structural Engineers Drawings and Specifications for all Structural Work.
 Drawings to be read in conjunction with all other Consultants Drawings and Specifications.

Revision	Initials	Date	Description
REV A:			
REV B:			
REV C:			
REV D:			
REV E:			
REV F:			
REV G:			
REV H:			
REV I:			
REV J:			

Revision	Initials	Date	Description
REV K:			
REV L:			
REV M:			
REV N:			
REV O:			
REV P:			
REV Q:			
REV R:			
REV S:			
REV T:			

Revision	Initials	Date	Description
REV U:			
REV V:			
REV W:			
REV X:			
REV Y:			
REV Z:			
REV AA:			
REV BB:			
REV CC:			
REV DD:			

Client:	DB SCHENKER
Project:	DB SCHENKER FIT OUT
Description:	UNIT D - ELEVATIONS & SECTION SHEET 1 (PROPOSED)
Date:	29/10/2020
Sheet:	A1
Scale:	1/200
By:	JSJ
Rev:	A
Job No:	3520
Stage:	PLANNING
Dr. No:	RET003-JSA-ZZ-XX-DR-A-0210