



Section A-A
Scale 1:200 @ A1

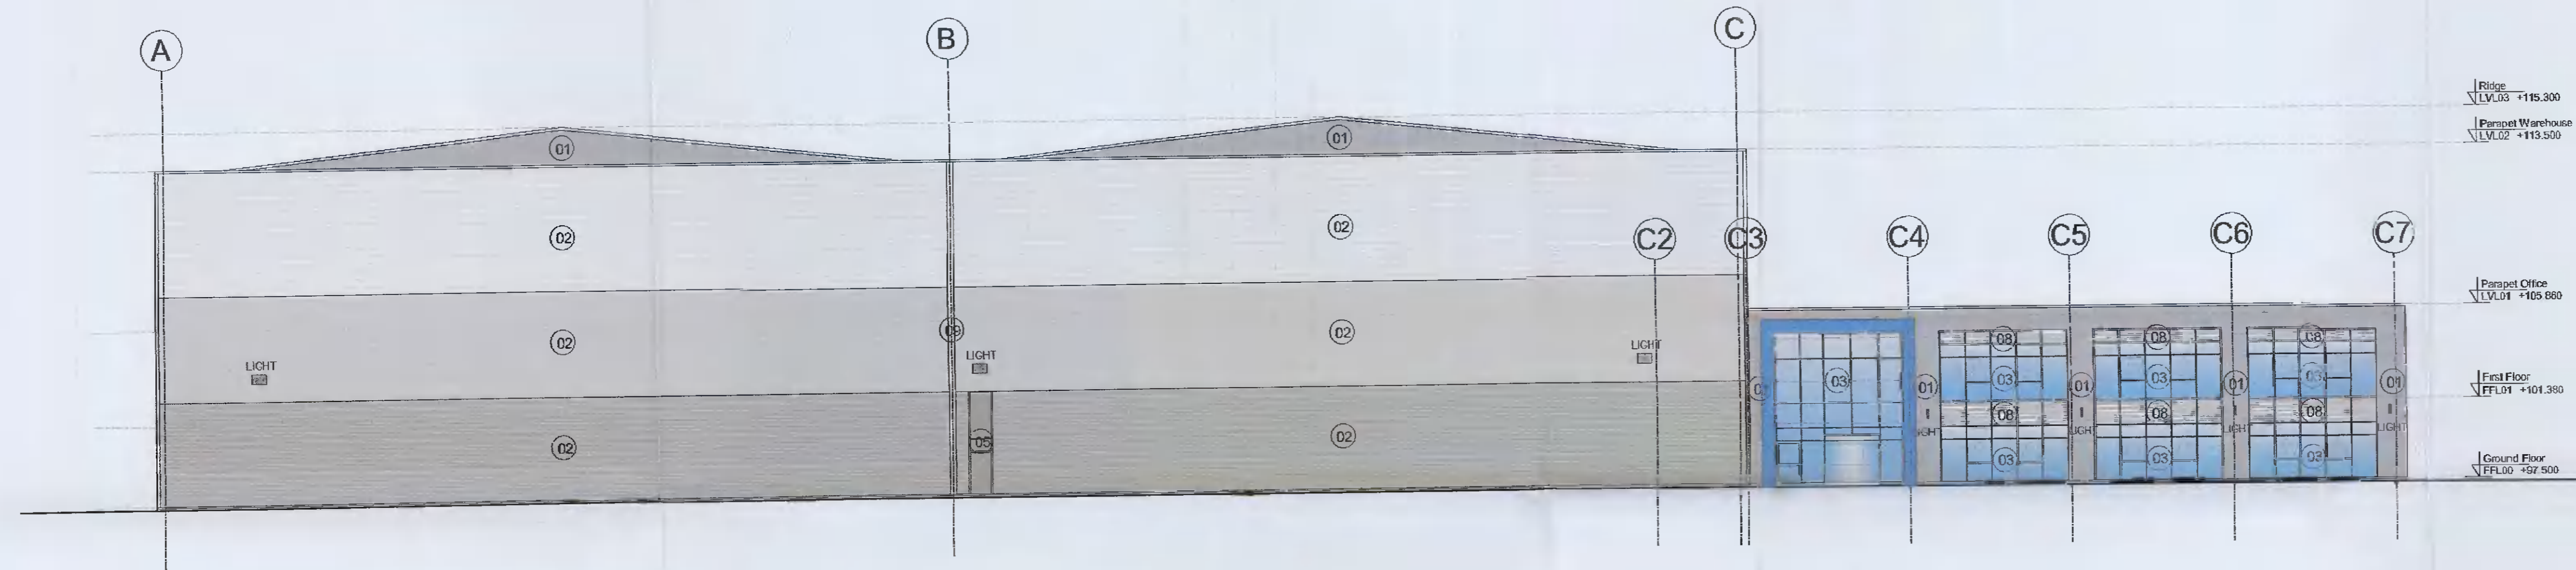

East Elevation
Scale 1:200 @ A1

- EXTERNAL FINISHES LEGEND (OR EQUAL)
- ① ARCHITECTURAL MINI-RIB COMPOSITE PANEL - KS500MR
 - ② HORIZONTAL PROFILED COMPOSITE PANEL - KS100RW
 - ③ DOUBLE GLAZED WINDOWS OR CURTAIN WALLING SYSTEM - GREY
 - ④ DOUBLE GLAZED EXIT DOOR - GREY
 - ⑤ INSULATED METAL WAREHOUSE EXIT DOOR - GREY
 - ⑥ INSULATED DOCK LEVELLER DOOR - GREY
 - ⑦ INSULATED SECTIONAL DOOR - GREY
 - ⑧ LOUVERS INCORPORATED INTO CURTAIN WALLING SYSTEM
 - ⑨ 300mm TOP HAT FEATURE

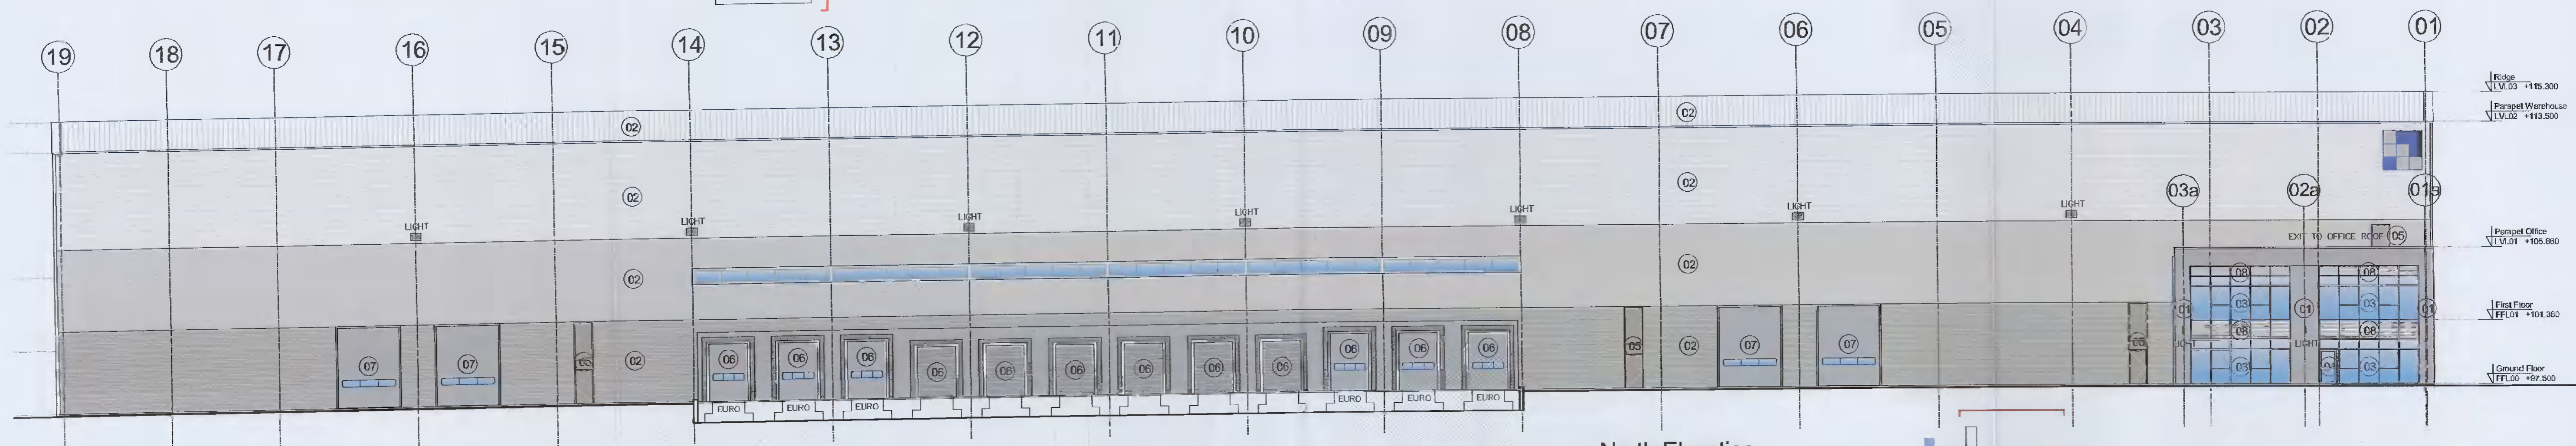

North Elevation
Scale 1:200 @ A1



ELEVATIONS & SECTION 1:200 (PERMITTED UNDER SD20A/0319)

J S A Architects
 CHARTERED ARCHITECTS 10 Booterstown Avenue,
 Blackrock, Co. Dublin. TEL: (01) 2822881 FAX: (01) 2835143
 E-MAIL: jsa@jsarch.ie WEB: www.jsarch.ie

Revision	Initials	Date	Description
REV A:			
REV B:			
REV C:			
REV D:			
REV E:			
REV F:			
REV G:			
REV H:			
REV I:			
REV J:			

Client:	DB SCHENKER
Project:	DB SCHENKER FITOUT
Description:	UNIT D - ELEVATIONS & SECTION SHEET 2 (PERMITTED)
Date:	29/10/2020
Sheet:	A1
Scale:	1/200
By:	JSJ
Rev:	A
Job No:	3520
Stage:	PLANNING
Drw. No:	RET003-JSA-ZZ-XX-DR-A-0213

Notes:
 This Drawing is Copyright.
 Do Not Scale - Use Figured Dimensions Only.
 Refer to Structural Engineers Drawings and Specifications for all Structural Work.
 Drawings to be read in conjunction with all other Consultants Drawings and Specifications.