



Section A-A  
Scale 1:200 @ A1

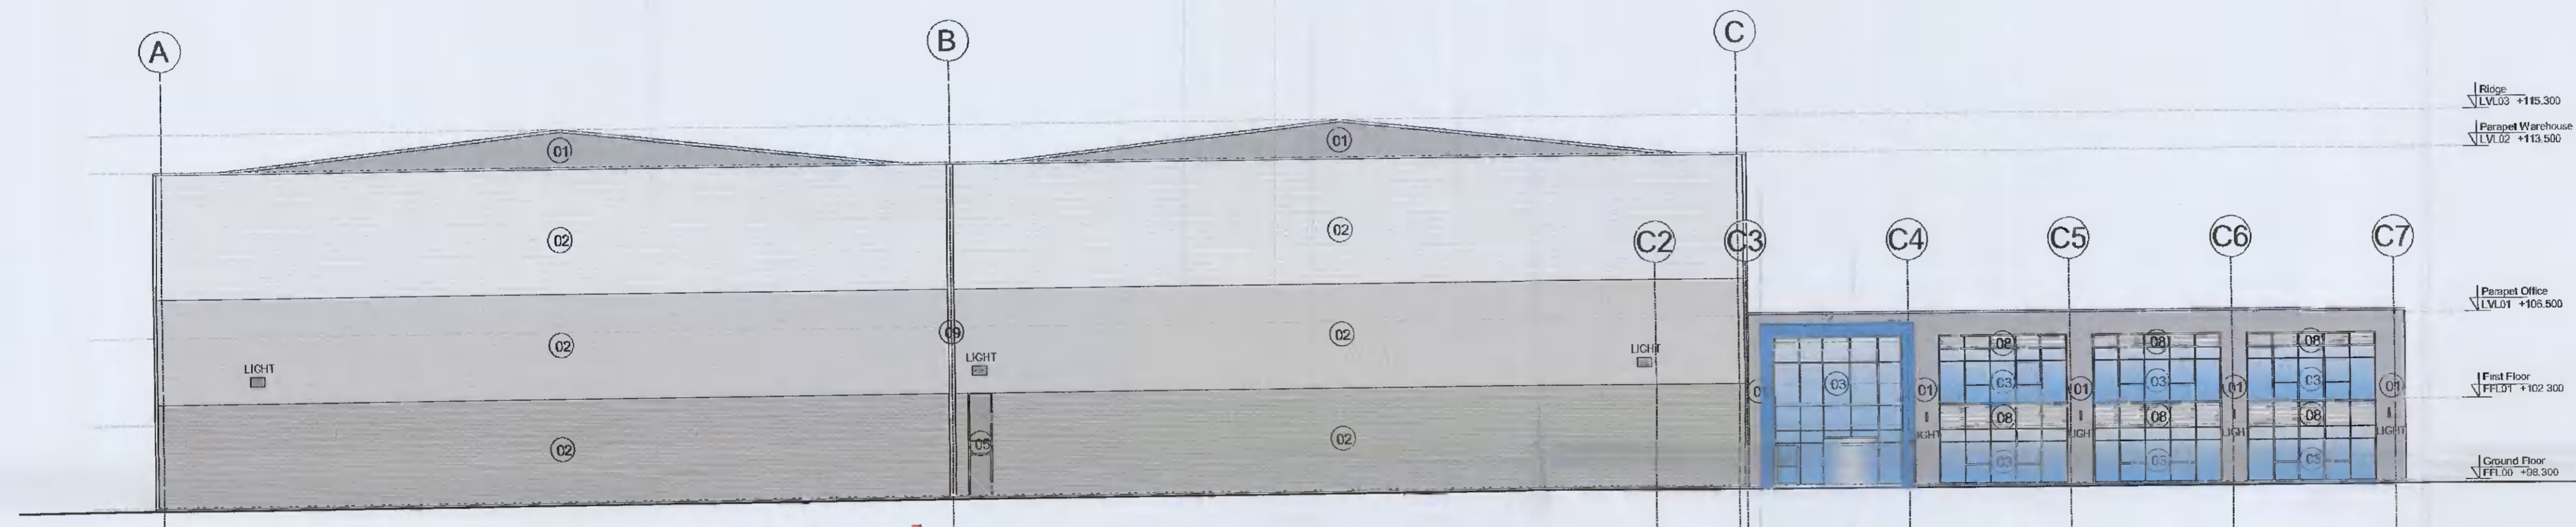

East Elevation  
Scale 1:200 @ A1

- EXTERNAL FINISHES LEGEND (OR EQUAL)
- 1 ARCHITECTURAL MINI-RIB COMPOSITE PANEL - K5300MR
  - 2 HORIZONTAL PROFILED COMPOSITE PANEL - K5100RW
  - 3 DOUBLE GLAZED WINDOWS OR CURTAIN WALLING SYSTEM - GREY.
  - 4 DOUBLE GLAZED EXIT DOOR - GREY.
  - 5 INSULATED METAL WAREHOUSE EXIT DOOR - GREY.
  - 6 INSULATED TRUCK LEVELLER DOOR - GREY.
  - 7 INSULATED SECTIONAL DOOR - GREY.
  - 8 LOUVERS INCORPORATED INTO CURTAIN WALLING SYSTEM
  - 9 300mm TOP HAT FEATURE

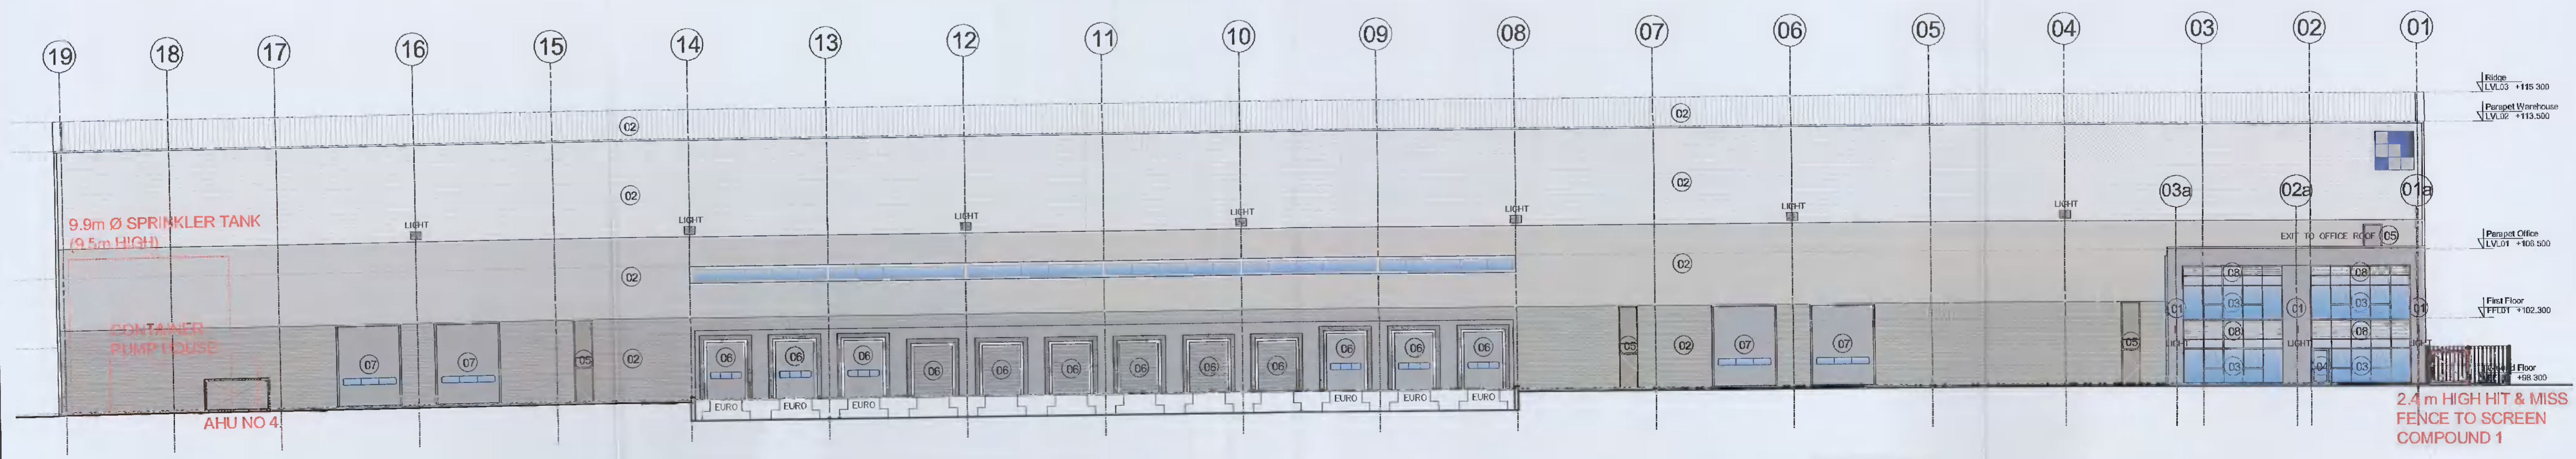

North Elevation  
Scale 1:200 @ A1



# ELEVATIONS & SECTION SHEET 2 1:200

(NO ELEVATIONAL CHANGES - WORKS ALL EXTERNAL)

**J S A Architects**  
 CHARTERED ARCHITECTS 10 BOOTERSTOWN AVENUE,  
 BLACKROCK, CO. DUBLIN. TEL: (01) 2882881 FAX: (01) 2835143  
 E-MAIL: jsa@jsarch.ie WEB: www.jsarch.ie

Notes:  
 This Drawing is Copyright.  
 Do Not Scale - Use Figured Dimensions Only.  
 Refer to Structural Engineers Drawings and Specifications for all Structural Work.  
 Drawings to be read in conjunction with all other Consultants Drawings and Specifications.

Revision	Initials	Date	Description
REV A:			
REV B:			
REV C:			
REV D:			
REV E:			
REV F:			
REV G:			
REV H:			
REV I:			
REV J:			

Revision	Initials	Date	Description
REV K:			
REV L:			
REV M:			
REV N:			
REV O:			
REV P:			
REV Q:			
REV R:			
REV S:			
REV T:			

Revision	Initials	Date	Description
REV U:			
REV V:			
REV W:			
REV X:			
REV Y:			
REV Z:			
REV AA:			
REV BB:			
REV CC:			
REV DD:			

Client:	DB SCHENKER								
Project:	DB SCHENKER FITOUT								
Description:	UNIT D - ELEVATIONS & SECTION SHEET 2 (PROPOSED)								
Date:	29/10/2020	Sheet:	A1	Scale:	1/200	By:	JSJ	Rev:	A
Job No:	3520	Stage:	PLANNING	Drg. No: RET003-JSA-ZZ-XX-DR-A-0212					