




1 SOUTH ELEVATION (FRONT)
SCALE 1:200

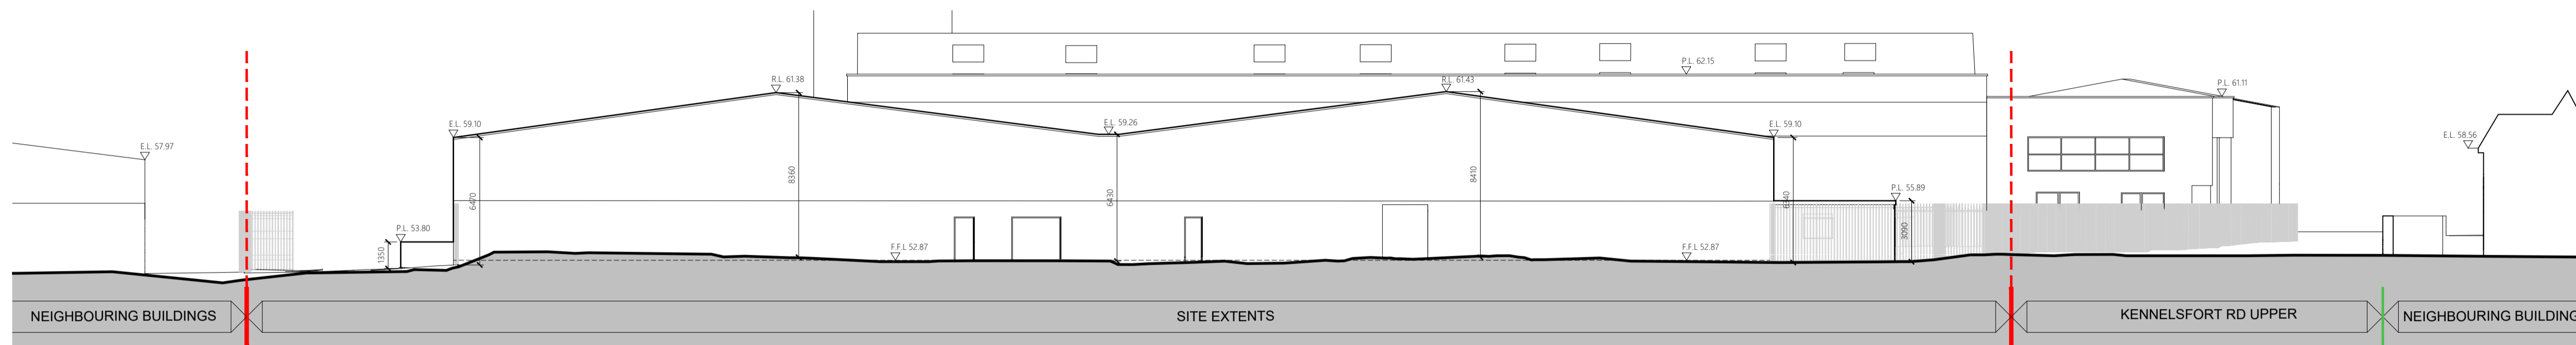


2 NORTH ELEVATION (REAR)
SCALE 1:200

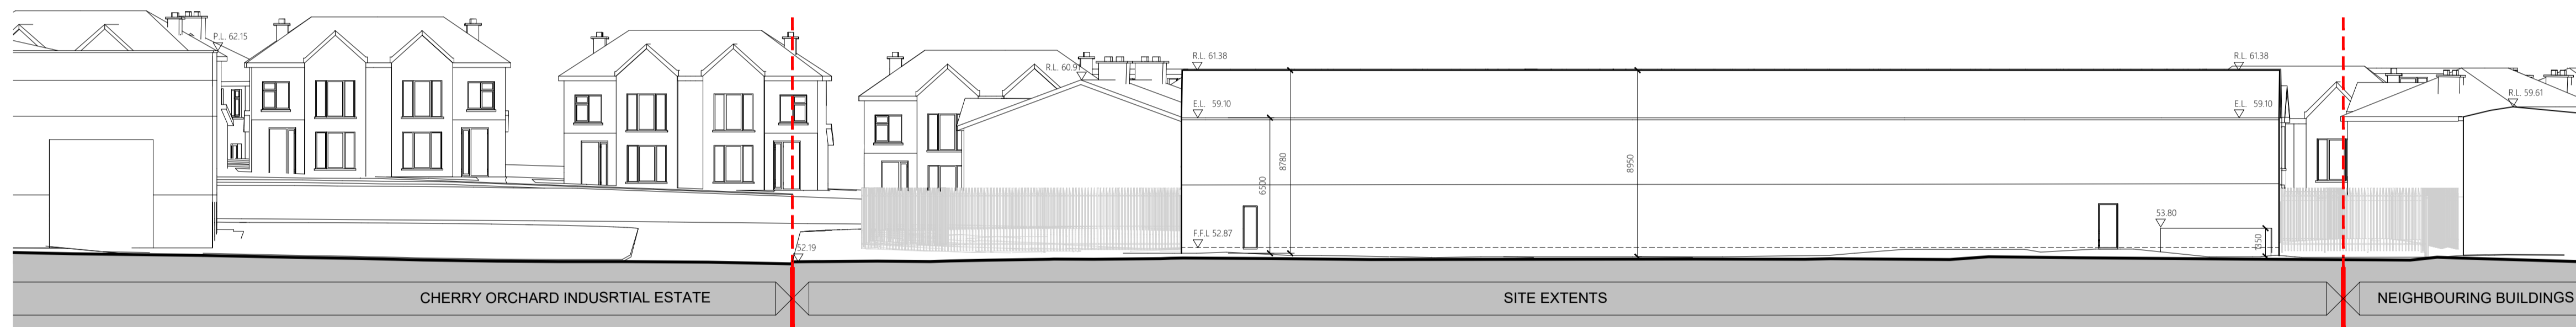

3 EAST ELEVATION
SCALE 1:200

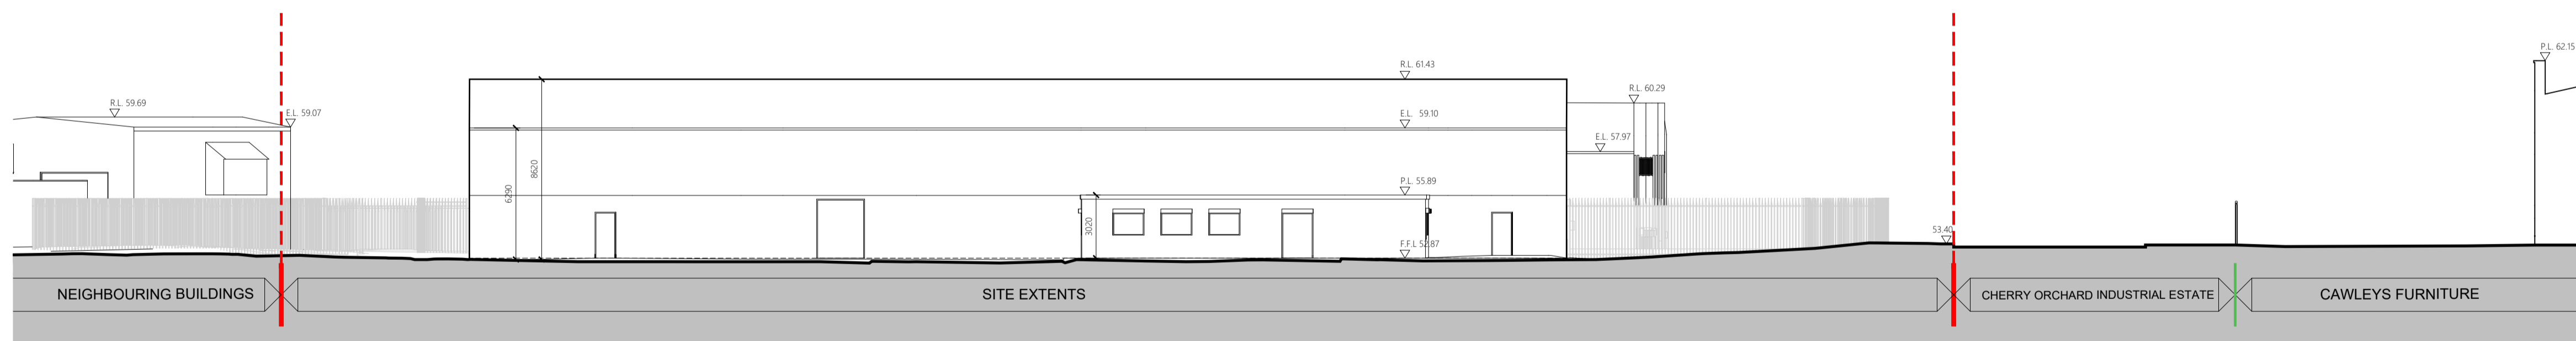

4 WEST ELEVATION
SCALE 1:200

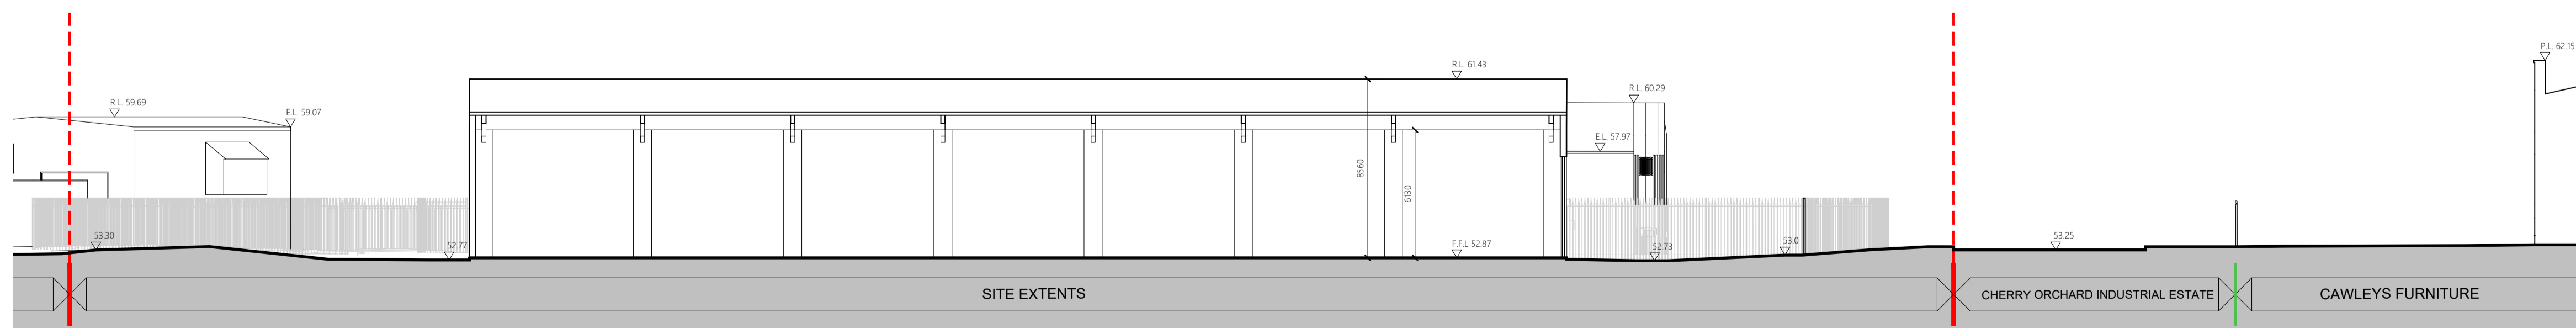

5 SECTION A-A
SCALE 1:200

LEGEND
SITE BOUNDARY

1:200 A1