





1 SOUTH ELEVATION
SCALE 1:200



2 NORTH ELEVATION
SCALE 1:200

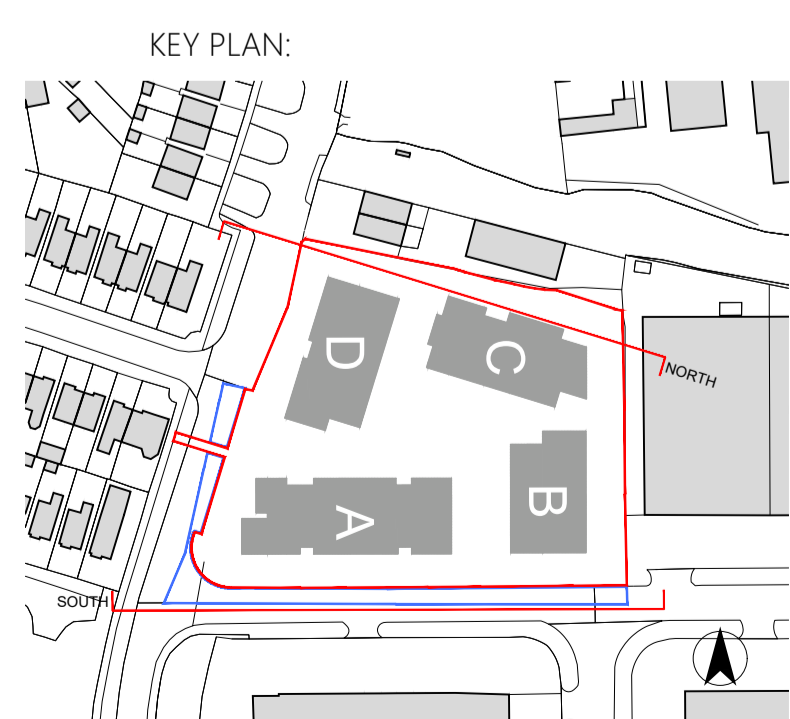

- MATERIALS KEY:**
- 1A. Light buff finish brick mix type 1 with bright pointing
 - 1B. Charcoal gray engineering brick with bright pointing
 - 1C. Red buff finish brick with bright pointing
 - 1D. Light buff finish brick mix type 2 with bright pointing
 - 2A. Powder-coated aluminum panel system type 1
- colour to be confirmed prior to commencement
 - 2B. Powder-coated aluminum panel system type 2
- colour to be confirmed prior to commencement
 - 2C. Powder-coated aluminum panel system type 3
- colour to be confirmed prior to commencement
 - 3A. Glazing system with powder-coated aluminum window profile & door frames
 - 3B. Opaque glazing system with powder-coated aluminum window profile & door frames
 - 4. Powder-coated aluminum louvers
 - 5A. Painted galvanised steel railing
 - 5B. Glass railing
 - 6. Metal framed glass sound barrier
 - 7. Canopy
 - 8. Powder coated metal gate
 - 9. Podium Lift
 - 10. Existing palisade fence
- Colour and samples to be agreed prior to commencement

 

1:200 A1

E: 11/2021
D: 04/2021
C: 03/2021
A: 04/2021

SOUTH & NORTH ELEVATIONS

PROJECT: ORCHARD GATE SHD
SCALE: 1:200 @ A1
DATE: 11.2021
DRAWING DESCRIPTION: SOUTH & NORTH ELEVATION
OVERSEEN BY: JJ
APPROVED BY: GB

CLIENT: AAI PALMERSTOWN LTD.
DRAWING NO.: SB-2019-41-400

SHIPSEYBARRY
place makers

28 Elmwood Hill, Belfield, Co. Dublin | t: +353 (0)1 236 8811 | f: +353 (0)1 236 8817 | e: info@shipseybarry.com | www.shipseybarry.com | COPYRIGHT © SHIPSEYBARRY LTD. This drawing or design may not be reproduced without express written permission of SHIPSEYBARRY LTD.