




1 SOUTH ELEVATION (FRONT)  
SCALE 1:200

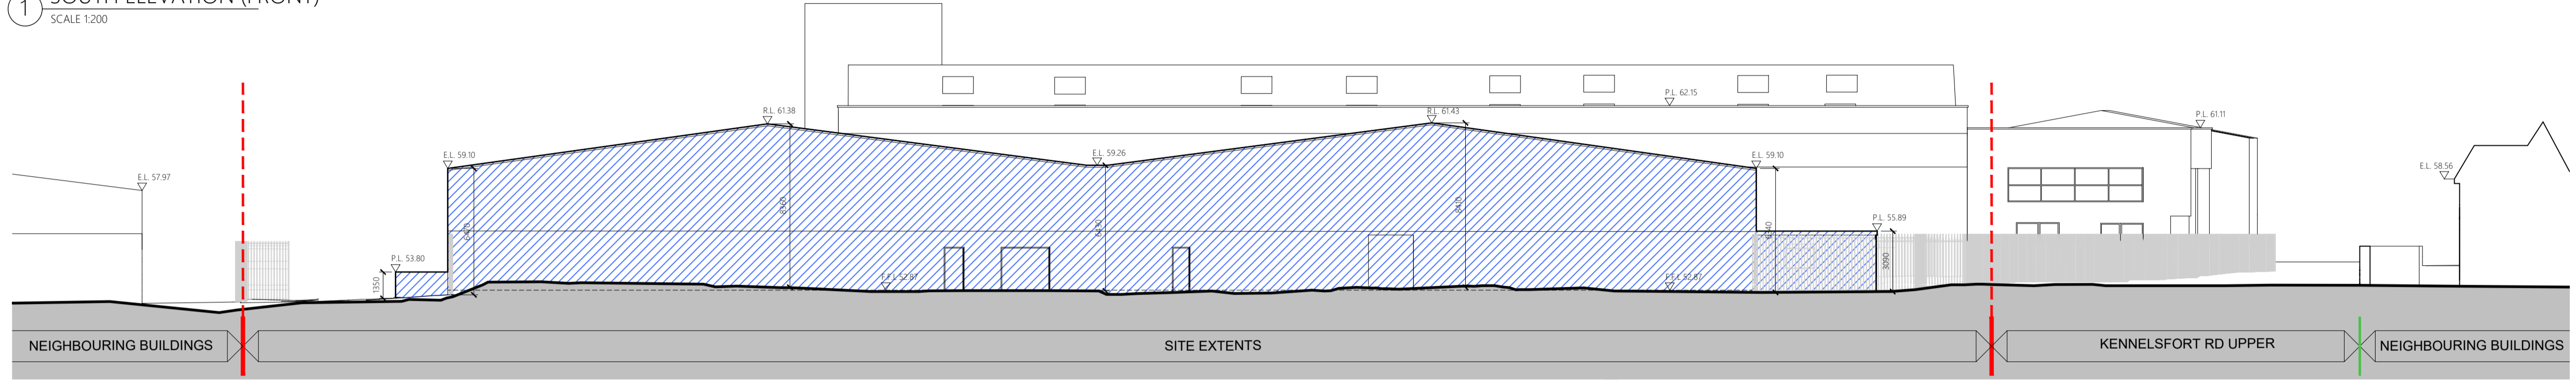


2 NORTH ELEVATION (REAR)  
SCALE 1:200

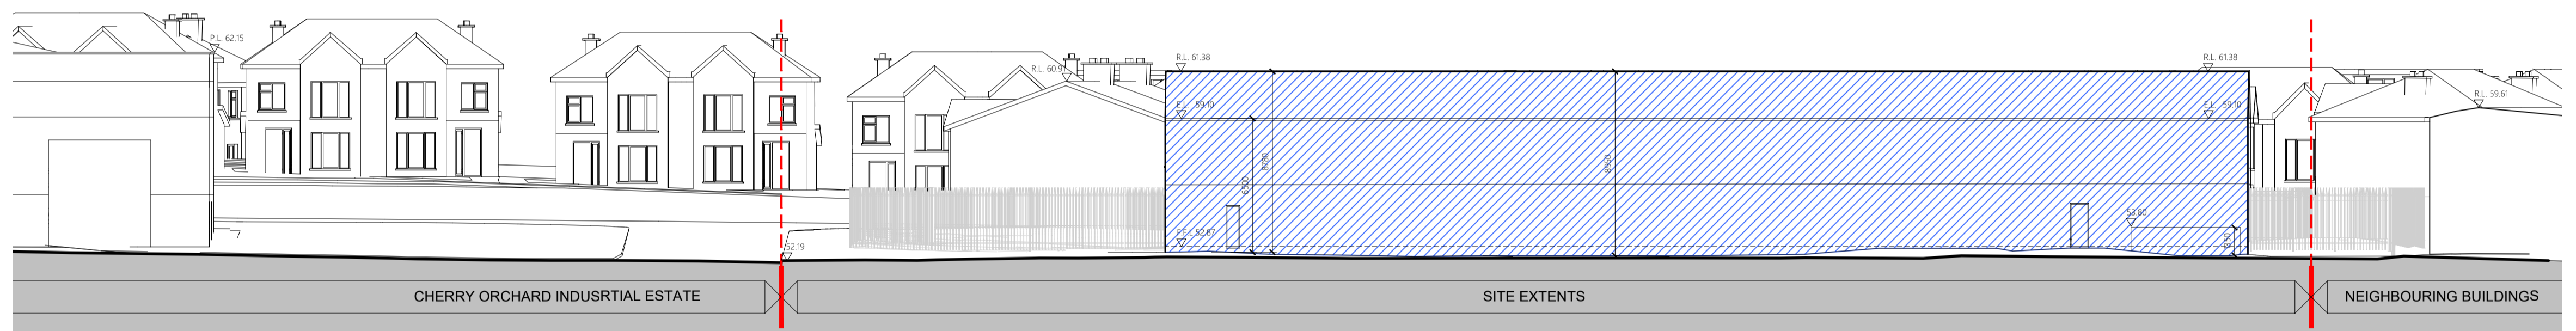

3 EAST ELEVATION  
SCALE 1:200

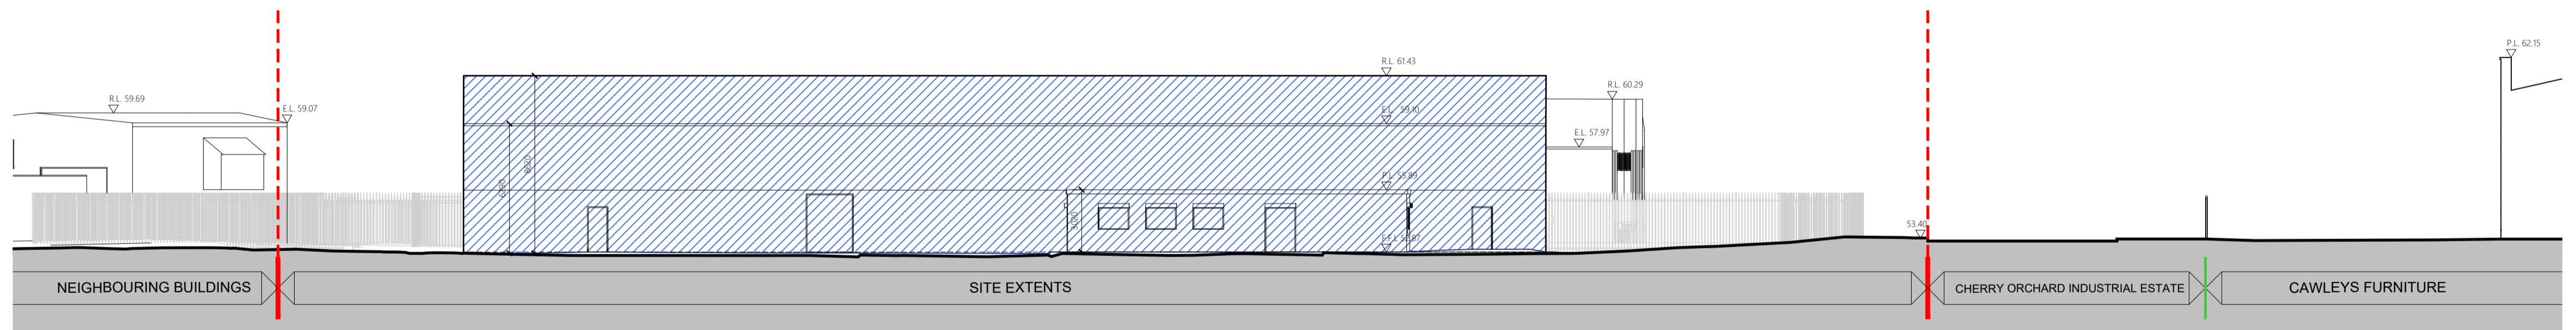

4 WEST ELEVATION  
SCALE 1:200

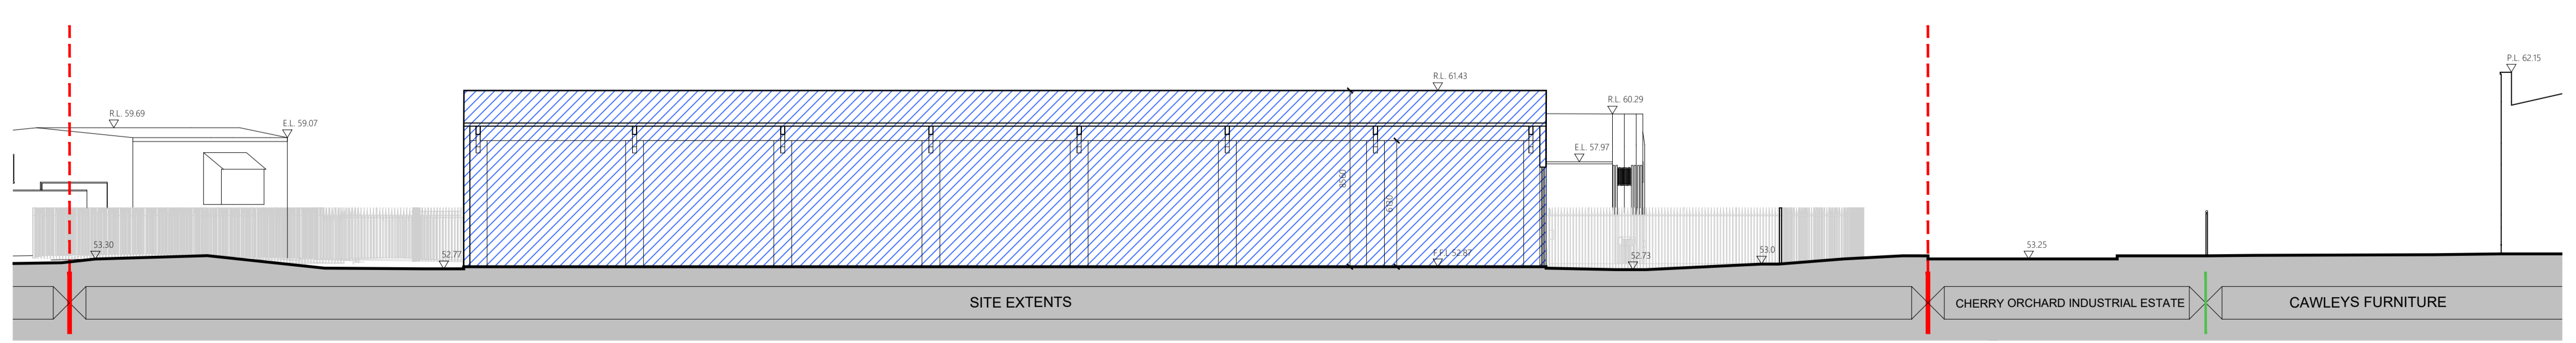

5 SECTION A-A  
SCALE 1:200

LEGEND  
 SITE BOUNDARY  
 STRUCTURE TO BE DEMOLISHED

1:200 A1

**DEMOLITION II**

PROJECT: ORCHARD GATE SHD  
 SCALE: 1:200 @ A1  
 DATE: APRIL 20  
 DRAWING NO.: SB-2019-41-105

DRAWING DESCRIPTION: DEMOLITION II  
 OVERSEEN BY: AH  
 APPROVED BY: GB

CLIENT: AAI PALMERSTOWN LTD.  
 PROJECT NO.: 11/2021  
 A. FOR EXISTING  
 B. FOR PLANNING

**SHIPSEYBARRY**

38, Bective Road, Dublin, Co. Ireland | t: +353 (0)1 2388 55 | f: +353 (0)1 2388 27 | e: info@shipseybarry.com | www.shipseybarry.com | COPYRIGHT © SHIPSEYBARRY LTD. This drawing or design may not be reproduced without express written permission of SHIPSEYBARRY LTD.