

1 GROUND FLOOR PLAN
SCALE 1:500



2 FIRST FLOOR PLAN
SCALE 1:500




3 SECOND FLOOR PLAN




4 THIRD FLOOR PLAN




5 FOURTH FLOOR PLAN

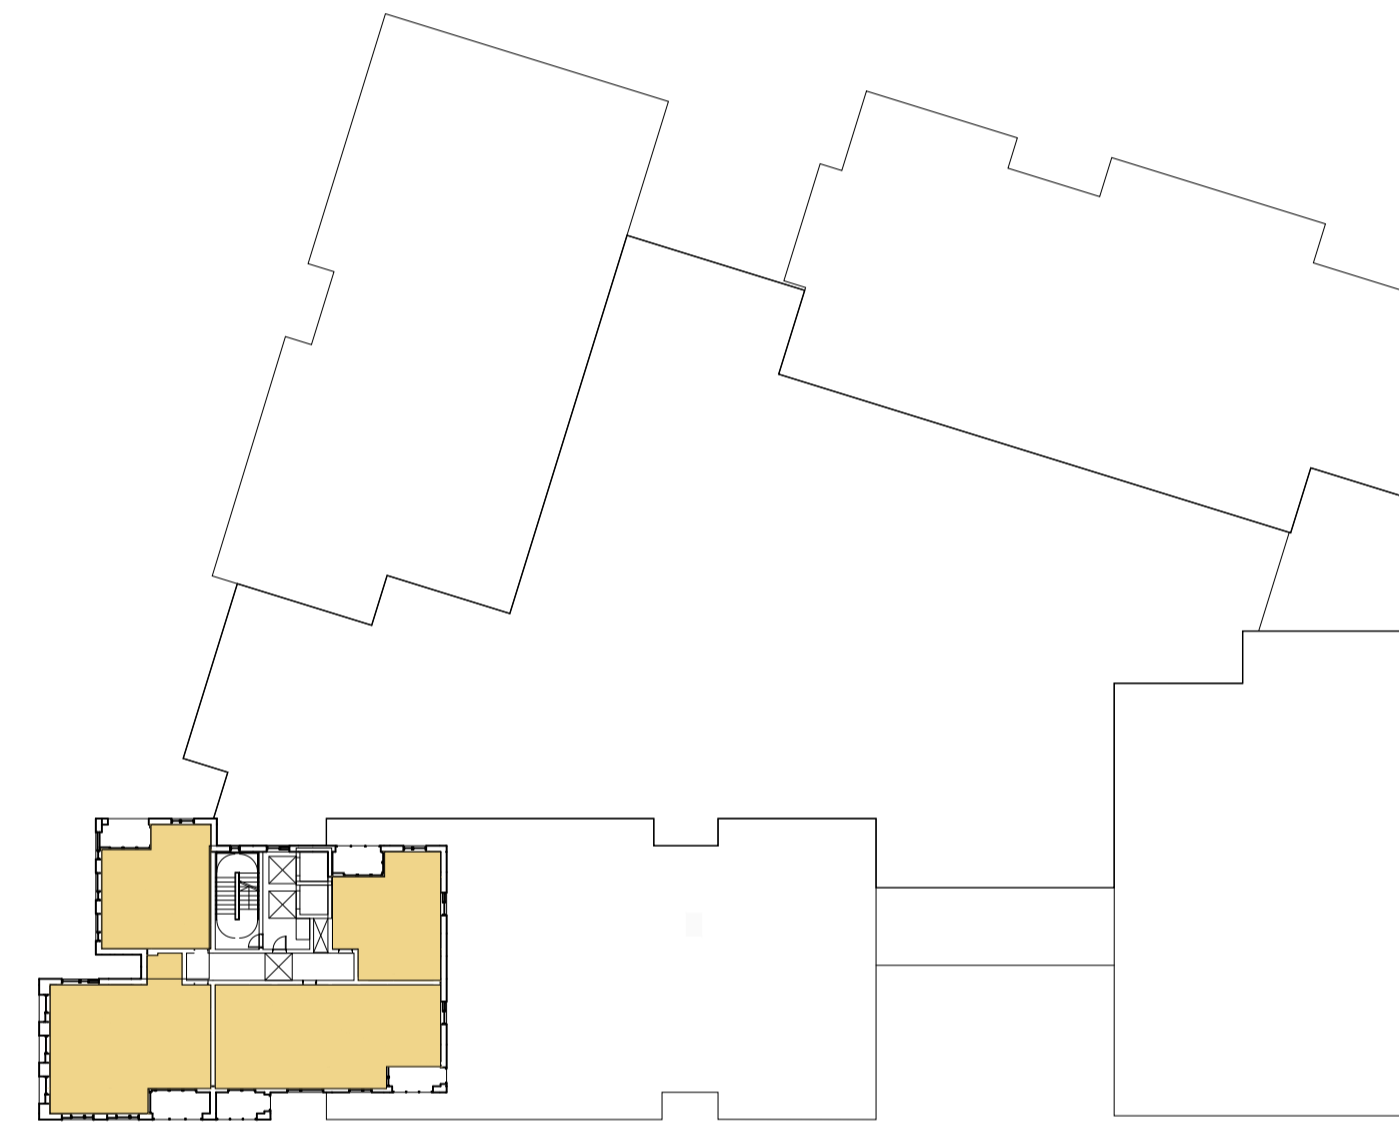


6 FIFTH FLOOR PLAN

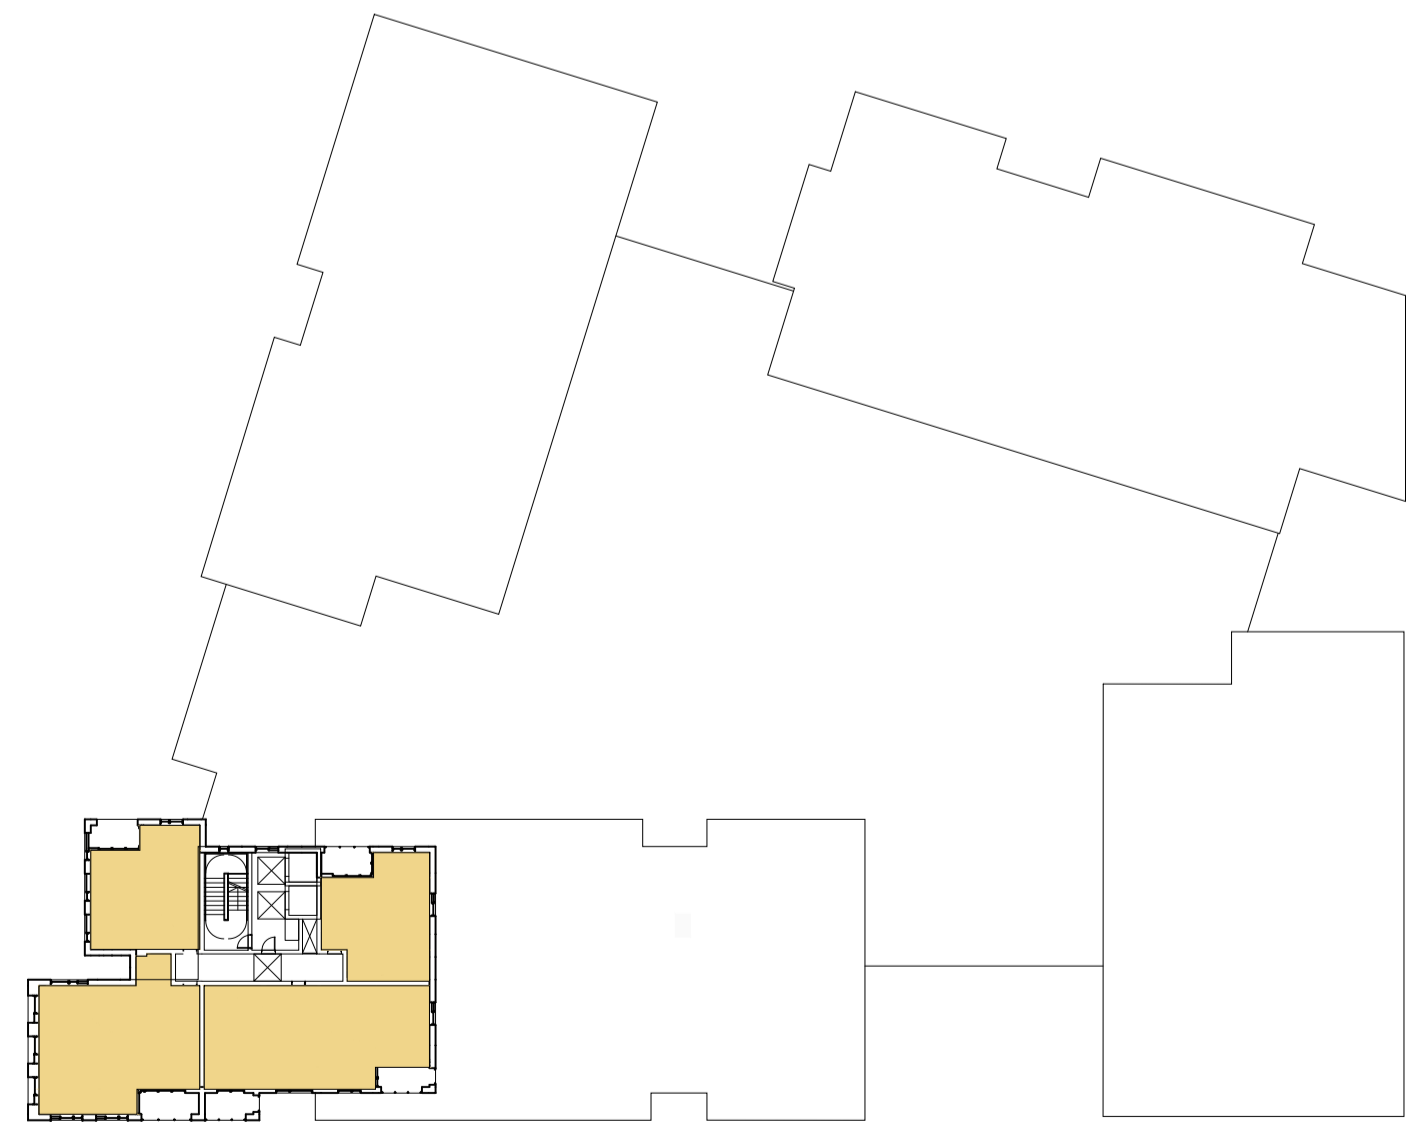

7 SIXTH FLOOR PLAN

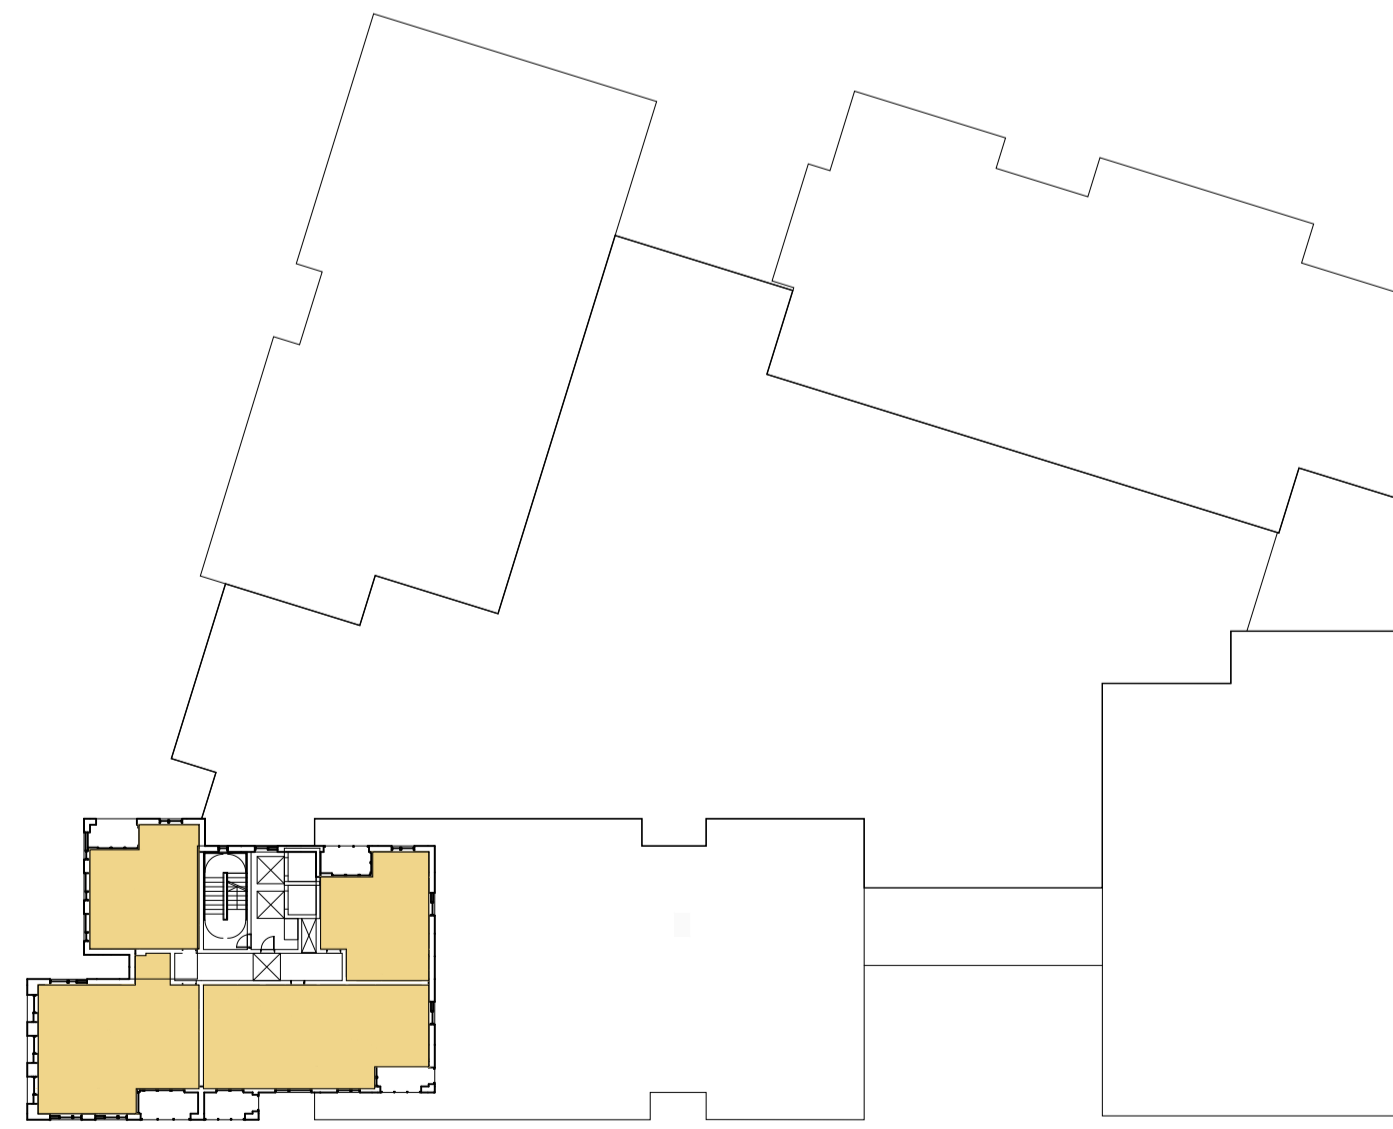

8 SEVENTH FLOOR PLAN

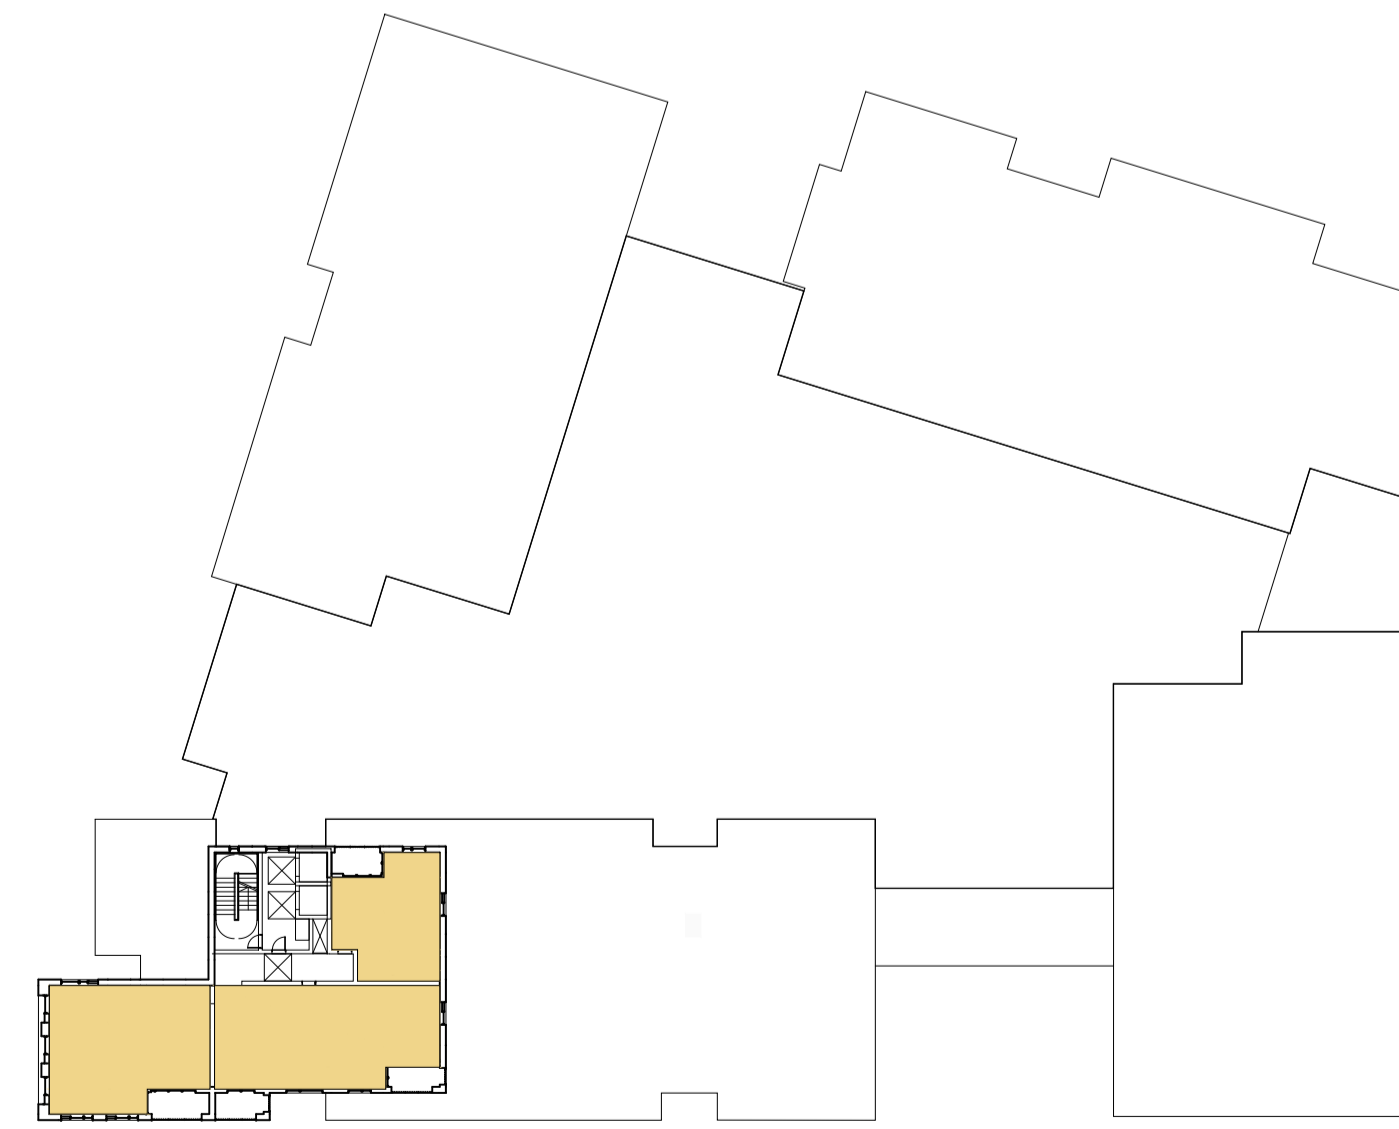

9 EIGHTH FLOOR PLAN

KEY	ASPECT	NO.	%
	DUAL	84	58.3
	SOUTH	28	19.4
	EAST/WEST	20	14
	NORTH	12	8.3
	TOTAL NO.	144	100%

LEGEND

- DUAL ASPECT
- SOUTH ASPECT
- EAST/WEST ASPECT
- NORTH ASPECT-WITH AMENITY

144 UNITS 1:500 A1

F 10/10/2019 11/20/20
 E 01/14/2020 04/20/20
 C 04/20/20 07/01/20
 B 04/20/20 02/20/20
 A 10/10/2019 04/20/20

ASPECT RATIO

PROJECT: ORCHARD GATE SHD DRAWING DESCRIPTION: ASPECT RATIO CLIENT: AAI PALMERSTOWN LTD.
 SCALE: 1:500 @ A1 DATE: 04/2020 OVERSEEN BY: AH APPROVED BY: GB DRAWING NO: SB-2019-41-600



28 Richmond Hill, Belfield, Co. Dub. T: +353 (0)1 2368 55 F: +353 (0)1 2368 27 e: info@shipseybarry.com www.shipseybarry.com © COPYRIGHT of SHIPSEYBARRY Ltd. This drawing or design may not be reproduced without express written permission of SHIPSEYBARRY Ltd.