



PROPOSED SECTION A-A

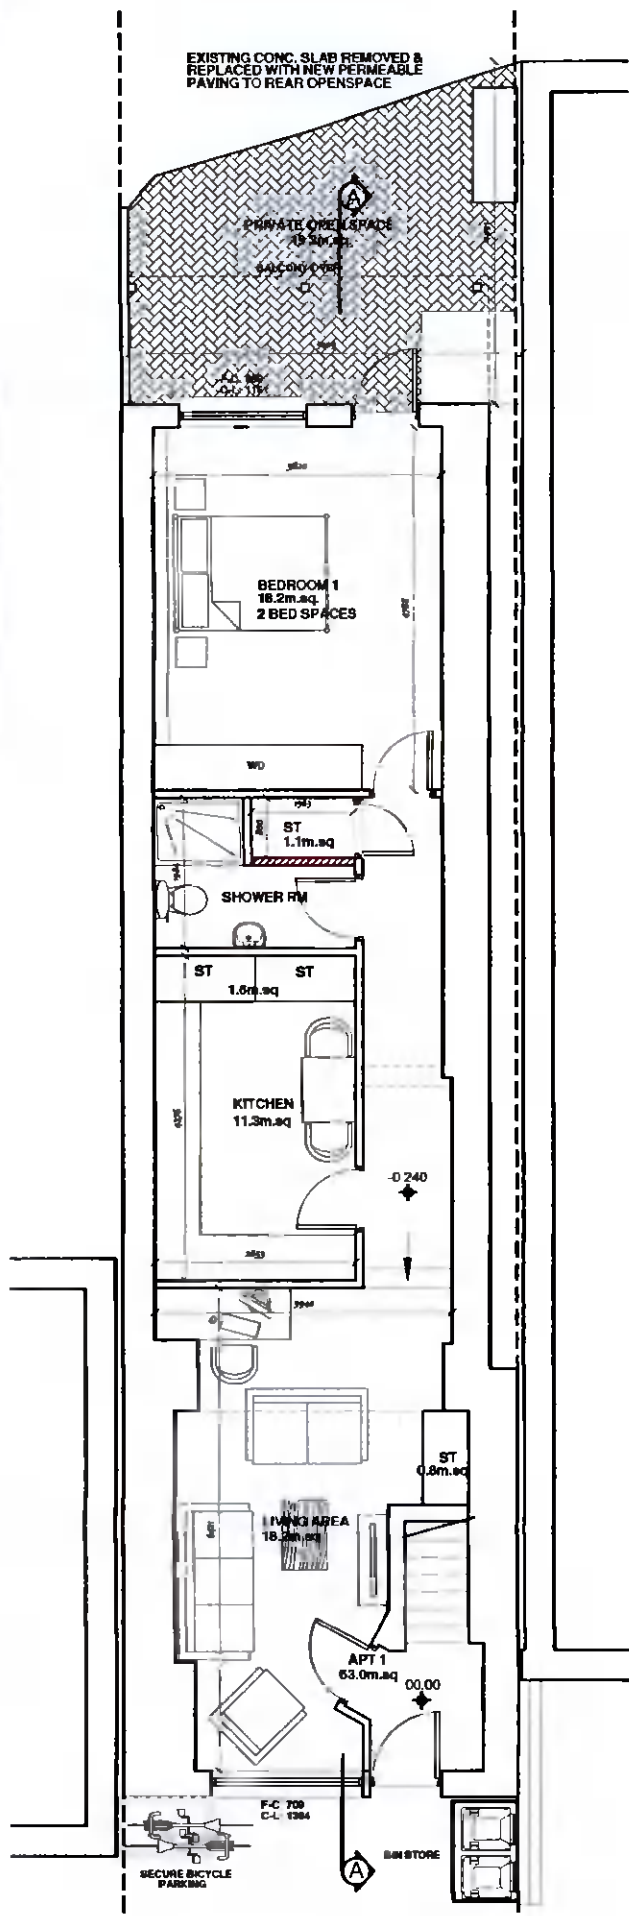

PROPOSED GROUND FLOOR PLAN

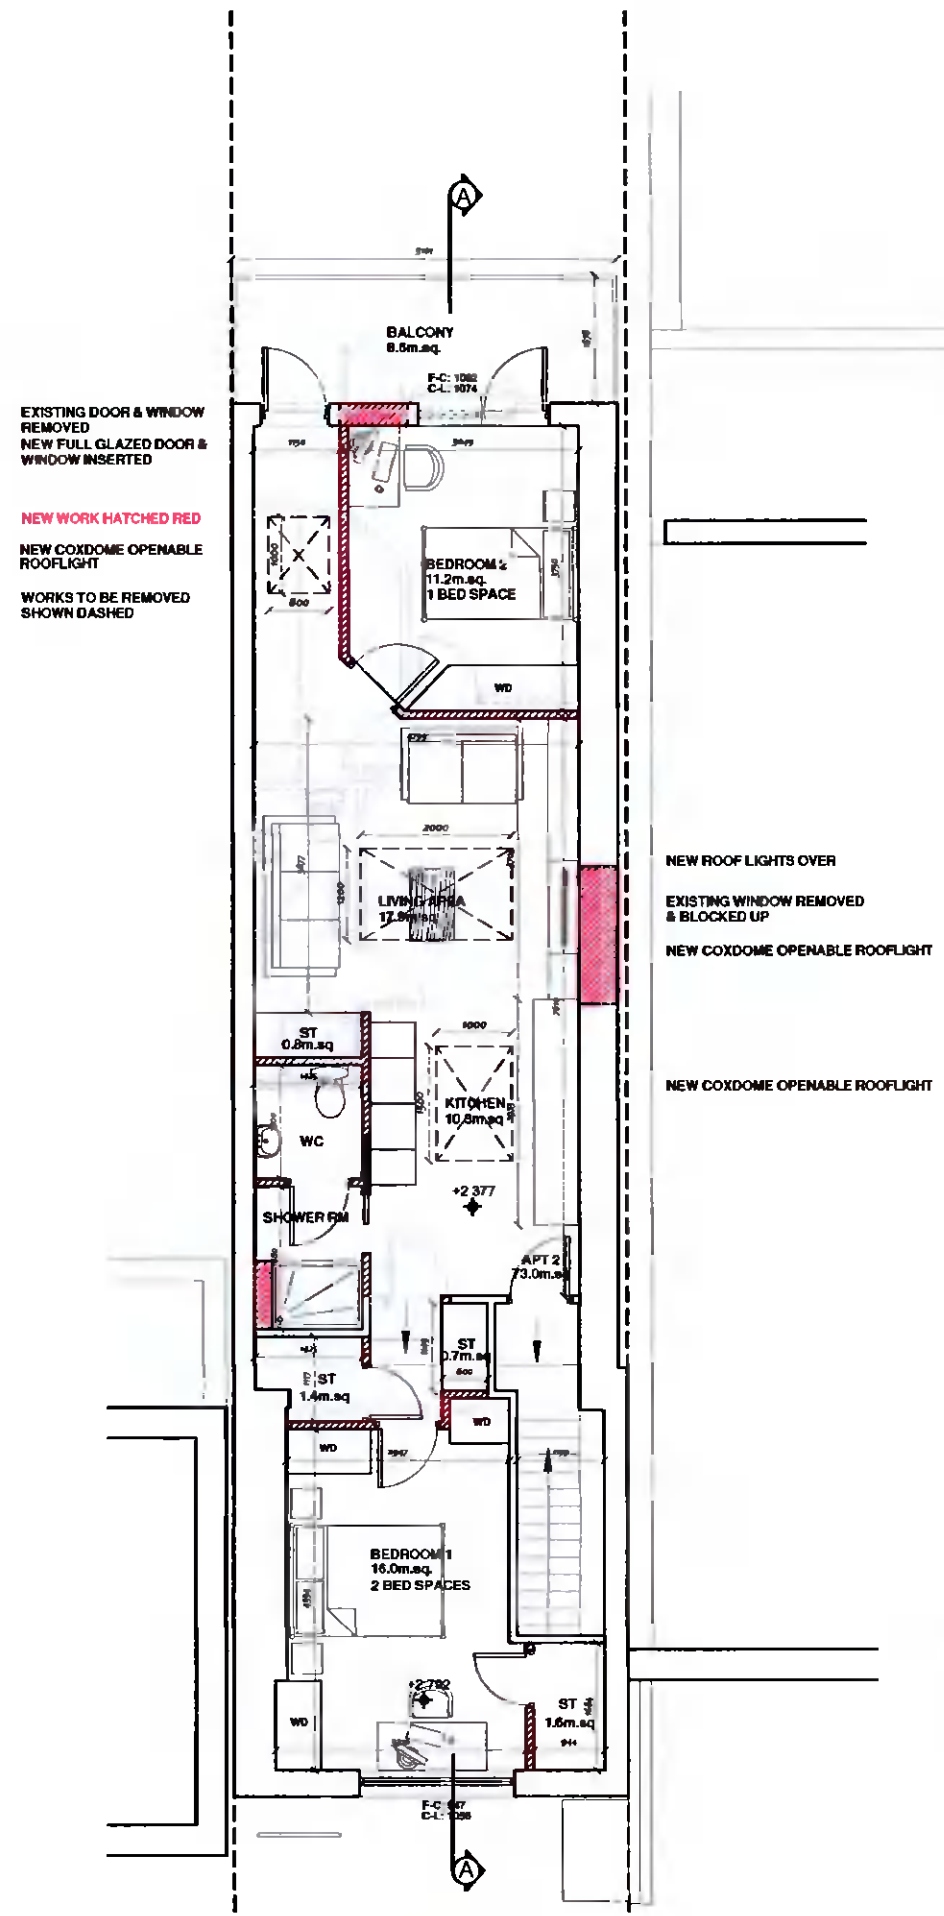

PROPOSED FIRST FLOOR PLAN

MARK	DATE	BY	REVISION



**McGRANE & PARTNERS ARCHITECTS**  
 PARADIGM HOUSE,  
 DUNDRUM OFFICE PARK,  
 DUNDRUM, DUBLIN 14.  
 TELEPHONE: 01-2962471  
 EMAIL: info@mcgpartners.ie  
 WEB: mcg.ie

PROJECT: RETENTION OD DEVELOPMENT AT MILLSTONE, HOUSE, OLD NANGOR ROAD, CLONDALKIN D22.		
STAGE: PLANNING ADDITIONAL INFORMATION		
CLIENT: MR. CONOR BRODERICK		
DRG. TITLE: PROPOSED PLANS & SECT	DATE: JAN. '22	SIZE: A3
BY: RORY KISSANE	SCALE: 1:100	DRG. NO.: 2021 PD05

DO NOT SCALE FROM THIS DRAWING  
 © COPYRIGHT McGRANE & PARTNERS ARCHITECTS. THIS DRAWING REMAINS THE PROPERTY OF McGRANE & PARTNERS ARCHITECTS & MAY NOT BE REPRODUCED IN ANY FORM WITHOUT WRITTEN CONSENT