




**GENERAL NOTES:-**

1. DO NOT SCALE USE FINISHED DIMENSIONS ONLY
2. ALL DIMENSIONS ON DRAWINGS ARE IN MILLIMETRES UNLESS OTHERWISE NOTED.

**DRAWING LEGEND:-**

- DENOTES AREA FOR PLANNING PERMISSION ON PLAN
- DENOTES AREA DEPART FROM PLANNING PERMISSION ON PLAN
- DENOTES AREA GRANTED PLANNING PERMISSION UNDER PLANNING REG. REF: S008/0341 ON PLAN
- DENOTES EXISTING WALL / BUILDING
- DENOTES NEW 215/100 BLOCK WALL
- DENOTES NEW STUD TOWER PARTITION WALL
- DENOTES AREA FOR PLANNING PERMISSION ON ELEVATION & SECTION
- DENOTES AREA DEPART FROM PLANNING PERMISSION ON ELEVATION & SECTION
- DENOTES AREA GRANTED PLANNING PERMISSION UNDER PLANNING REG. REF: S008/0341 ON ELEVATION & SECTION

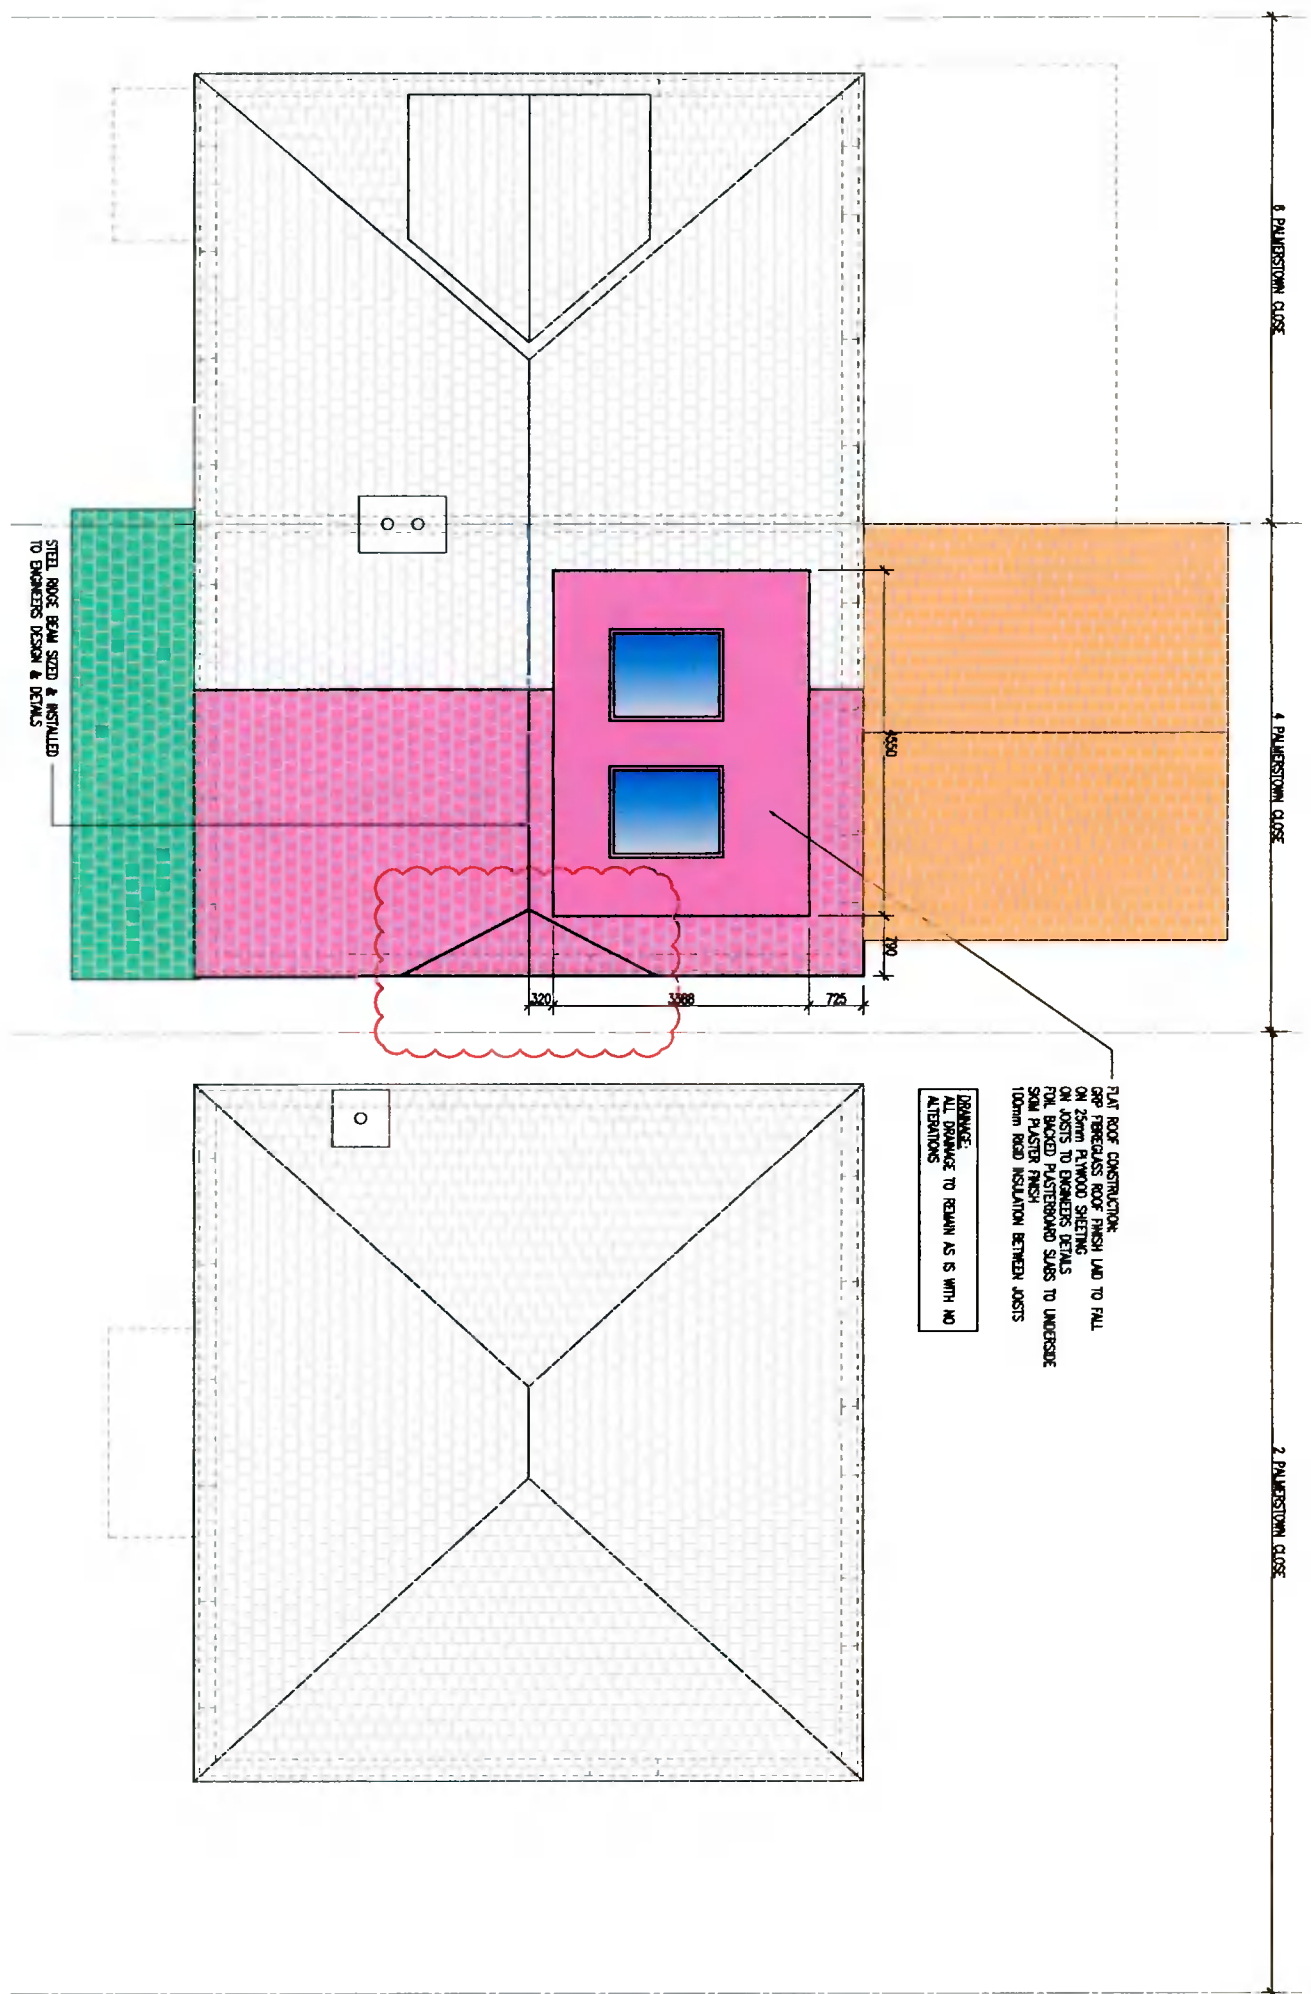

FLAT ROOF CONSTRUCTION: GRP FIBREGLASS ROOF FINISH LAD TO FALL ON 25mm PLYWOOD SHEETING ON JOISTS TO ENGINEER'S DETAILS FOR BACKED PASTERBOARD SLABS TO UNDERGOE 100mm ROAD INSULATION BETWEEN JOISTS

**DRAINAGE:** ALL DRAINAGE TO REMAIN AS IS WITH NO ALTERATIONS

**PROPOSED ROOF PLAN**  
SCALE 1:2000 (TYPICAL)

THIS DRAWING IS FOR PLANNING PURPOSES ONLY NOT FOR CONSTRUCTION

No.	Date	Revised	By	Checked	Approved
1					
2					
3					
4					
5					
6					
7					
8					
9					
10					

**PLANNING**

Client: **DEL ROBINSON**  
 Project: **PROPOSED 800 CORNER ROOF & ROOF EXTENSION @ 4 PALMERSTOWN CLOSE, 100**  
 Drawing Title: **PROPOSED ATTIC PLAN**

Author: **ROBERT FITZPATRICK**  
 Date Issued: **19/09/21**  
 Scale: **AS SHOWN**  
 Drawing No: **210100/P/006**  
 Revision: **P1**

**SITE PLANNING HISTORY:**  
 Planning Register Reference: S008/0341 DATE ISSUED = 12.04.2008  
 Planning Decision Order No.: 1396 DATE ISSUED = 04.08.2008  
 Final Grant Order No.: 1810 DATE ISSUED = 17.08.2008