


1 EXISTING SITE PLAN  
Scale: 1:500

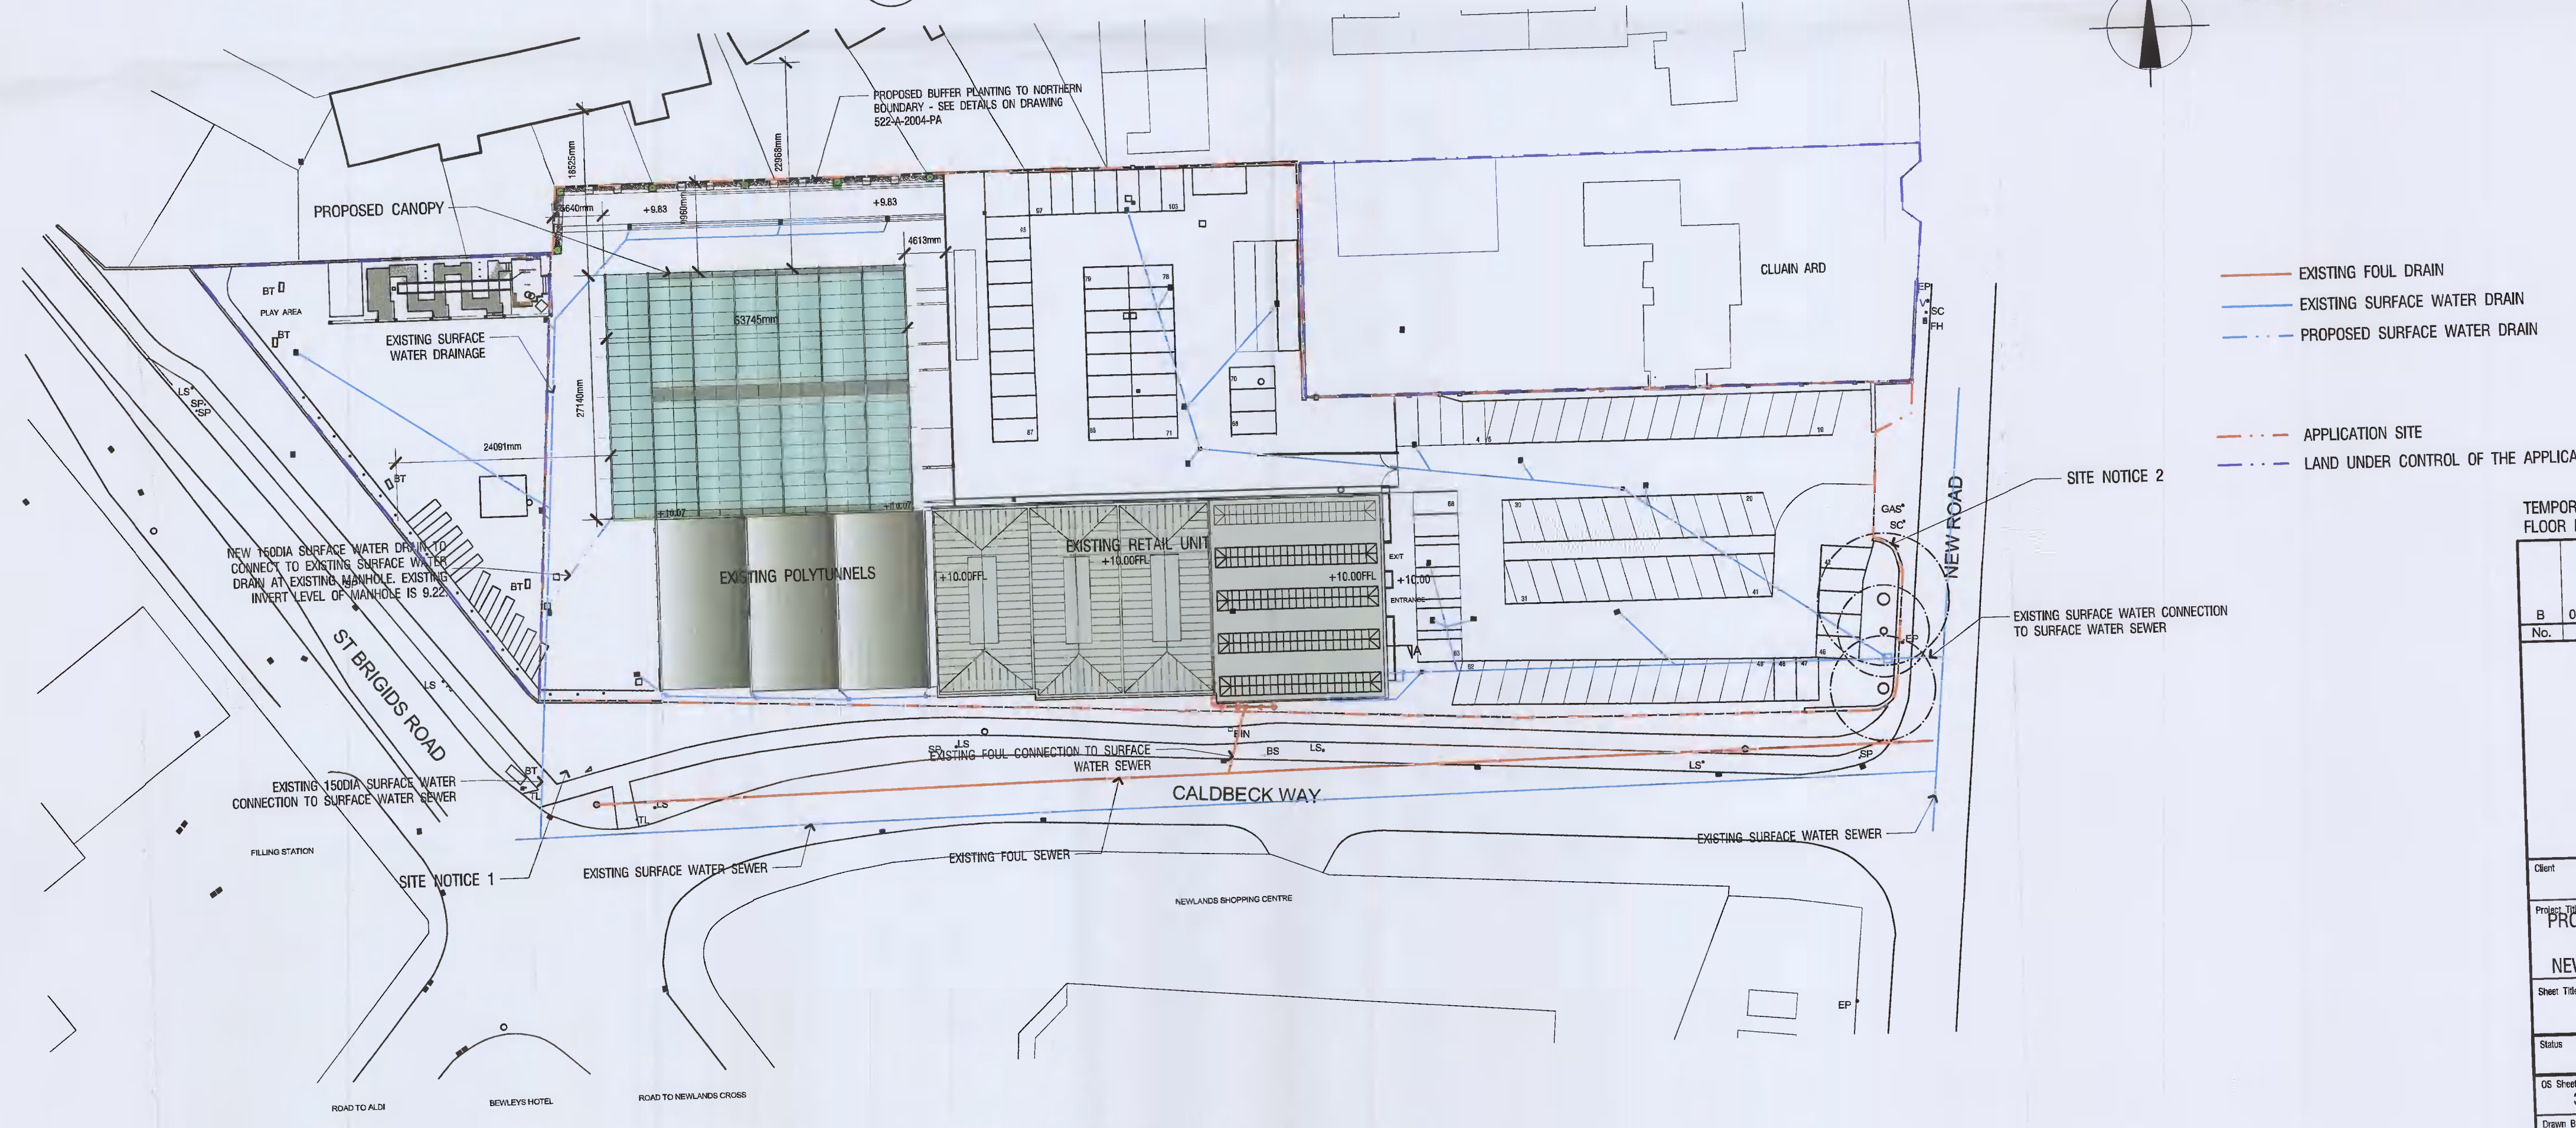

2 PROPOSED SITE PLAN  
Scale: 1:500

- EXISTING FOUL DRAIN
- EXISTING SURFACE WATER DRAIN
- - - APPLICATION SITE
- - - LAND UNDER CONTROL OF THE APPLICANT

- EXISTING FOUL DRAIN
- EXISTING SURFACE WATER DRAIN
- - - PROPOSED SURFACE WATER DRAIN
- - - APPLICATION SITE
- - - LAND UNDER CONTROL OF THE APPLICANT

TEMPORARY BENCHMARK 10.00 IS FINISHED FLOOR LEVEL OF EXISTING GROUND FLOOR

No.	Date	By/Revision Notes
B	08/01/2022	TC/AMENDMENTS FOR PH

**TIC**  
TIM CHAPMAN architects  
69 Sallins Bridge Sallins  
Co Kildare W91 T3V6  
t - 086 850 8373  
e - tim@timchapmanarchitects.ie

Client: NEWLANDS NURSERIES LTD  
Project Title: PROPOSED COVERED EXTERNAL NEWLANDS GARDEN CENTRE NEW ROAD, CLONDALKIN, DUBLIN  
Sheet Title: SITE PLANS  
Status: PLANNING DRAWING  
OS Sheet No: 3326-14 & 15 Scale @ A1: 1:5  
Drawn By: Tim Chapman Project ID: 52  
Date drawing printed: 08/01/2022 Sheet No.: A-0001  
CAD File Name: 522-P-03.vwx