




PROPOSED BUFFER PLANTING TO NORTHERN BOUNDARY - SEE DETAILS ON DRAWING 522-A-2004-PA

PROPOSED BUFFER PLANTING TO NORTHERN BOUNDARY - SEE DETAILS ON DRAWING 522-A-2004-PA

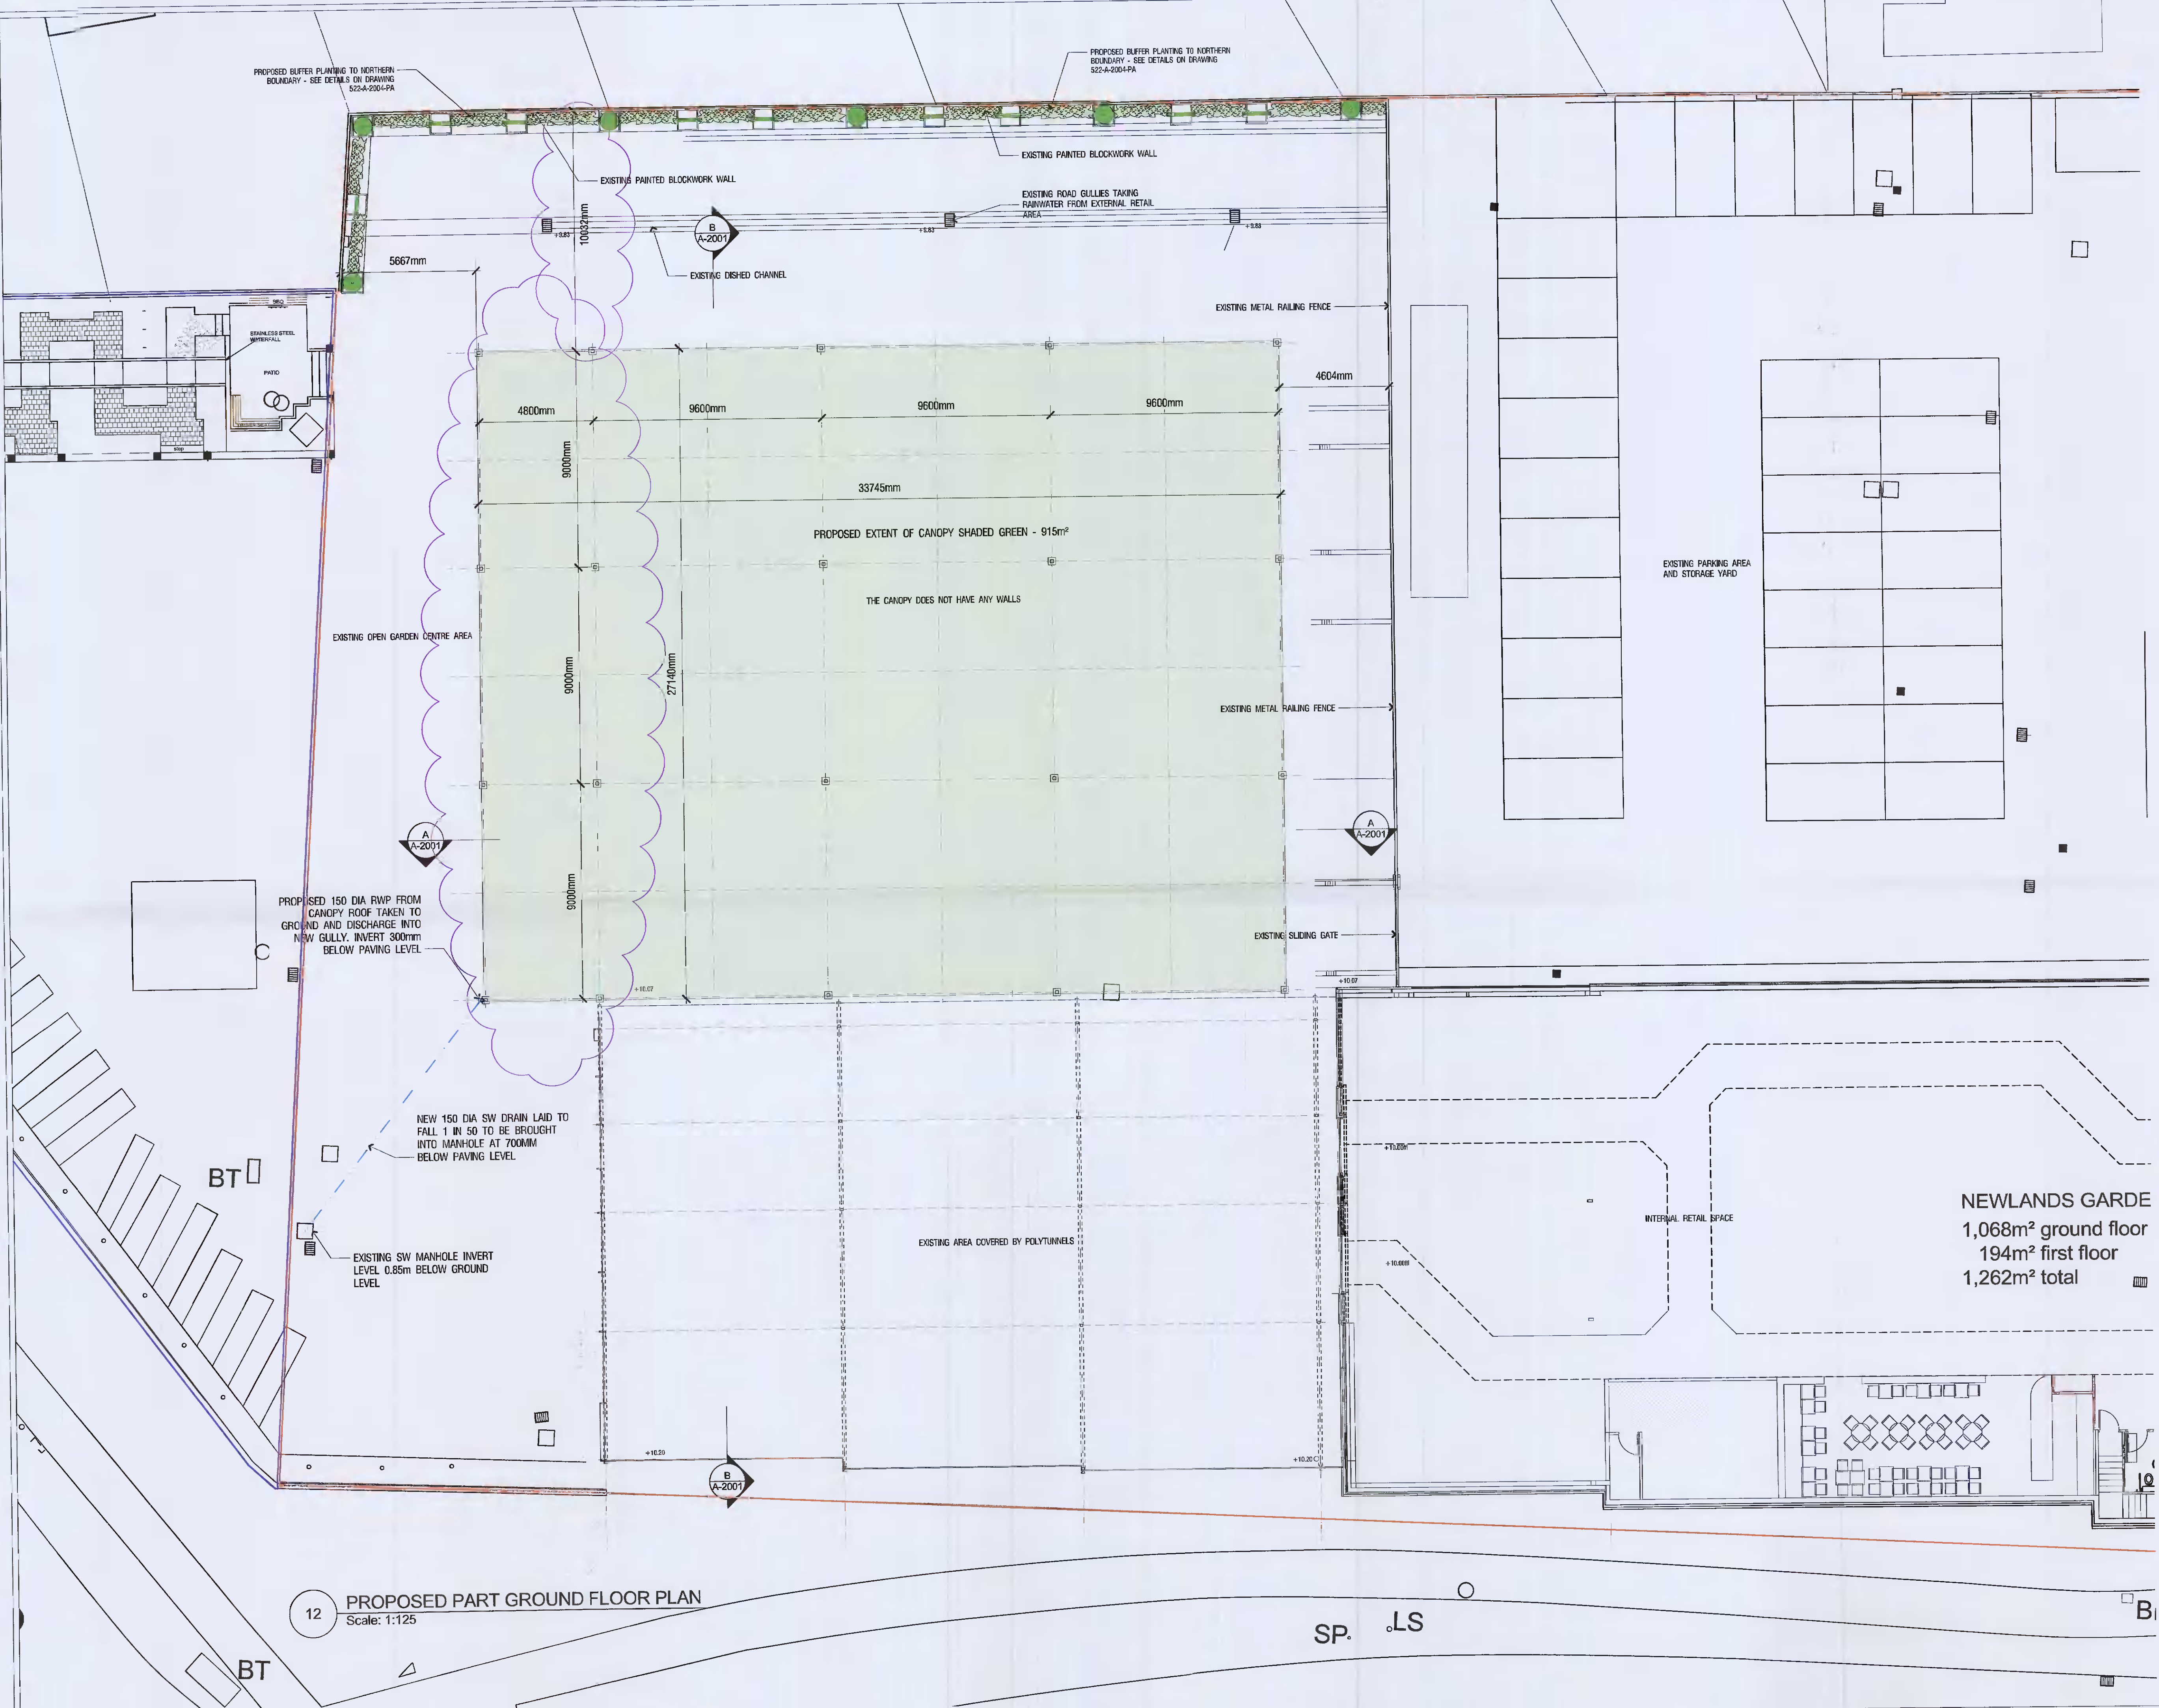

12 PROPOSED PART GROUND FLOOR PLAN  
Scale: 1:125

NEWLANDS GARDE  
1,068m<sup>2</sup> ground floor  
194m<sup>2</sup> first floor  
1,262m<sup>2</sup> total

AREA COVERED BY PROPOSED CANOPY

TEMPORARY BENCHMARK 10.00 IS FINISHED FLOOR LEVEL OF EXISTING GROUND FLOOR SLAB

No.	Date	By	Revision Notes
B	08/01/2022	TC	REVISED FI REQUEST



**TIM CHAPMAN**  
architects  
69 Sallins Bridge Sallins  
Co Wick Co Wick W51 T3Y6  
t - 086 850 8373  
e - tim@timchapmanarchitects.ie

Client: NEWLANDS NURSERIES LTD

Project: PROPOSED COVERED EXTERNAL AREA  
NEWLANDS GARDEN CENTRE  
NEW ROAD, CLONDALKIN, DUBLIN 22

Sheet Title: PROPOSED FLOOR PLAN

Status: PLANNING DRAWING

CG Sheet No: 3326-14 & 15 Scale: @ A1 1:125

Drawn By: Tim Chapman Project ID: 522

Date drawing printed: 08/01/2022  
CAD File Name: 522-P-03.vwx  
Sheet No.: A-1002 Status: P Rev: B