


28.1


EAST ELEVATION

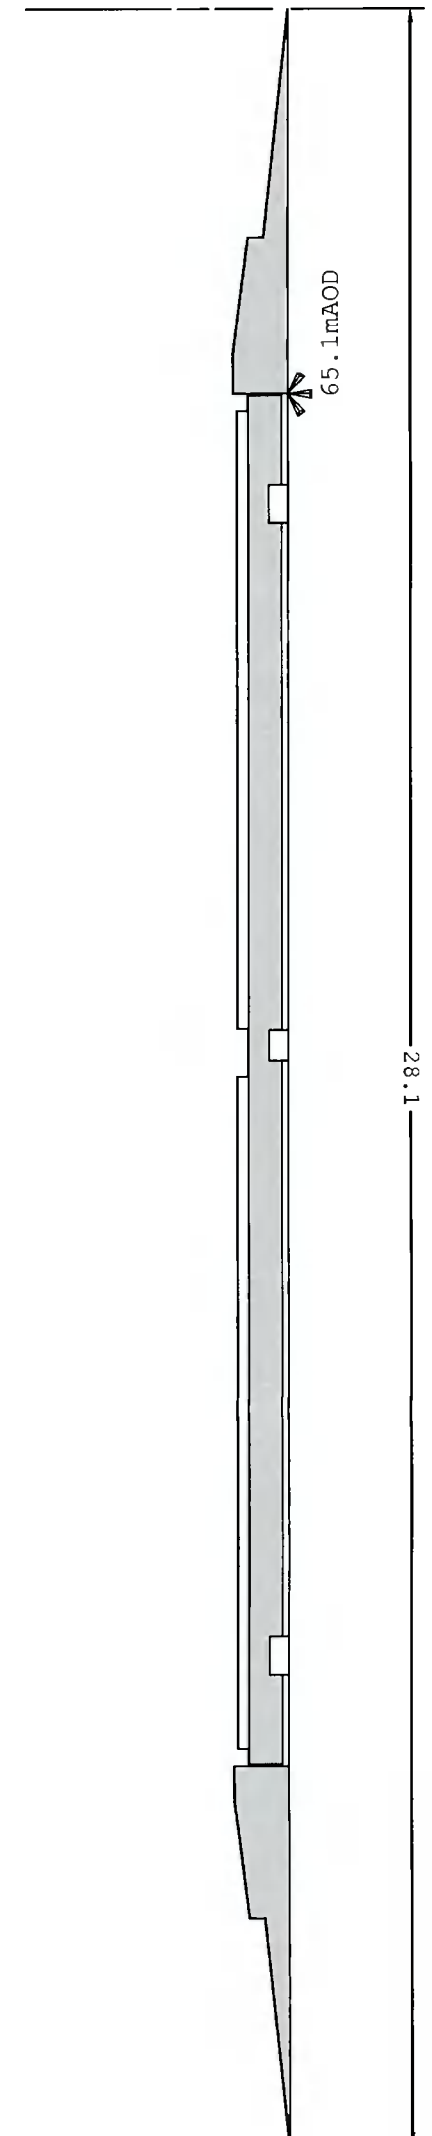

PLAN VIEW


NORTH ELEVATION

3.5

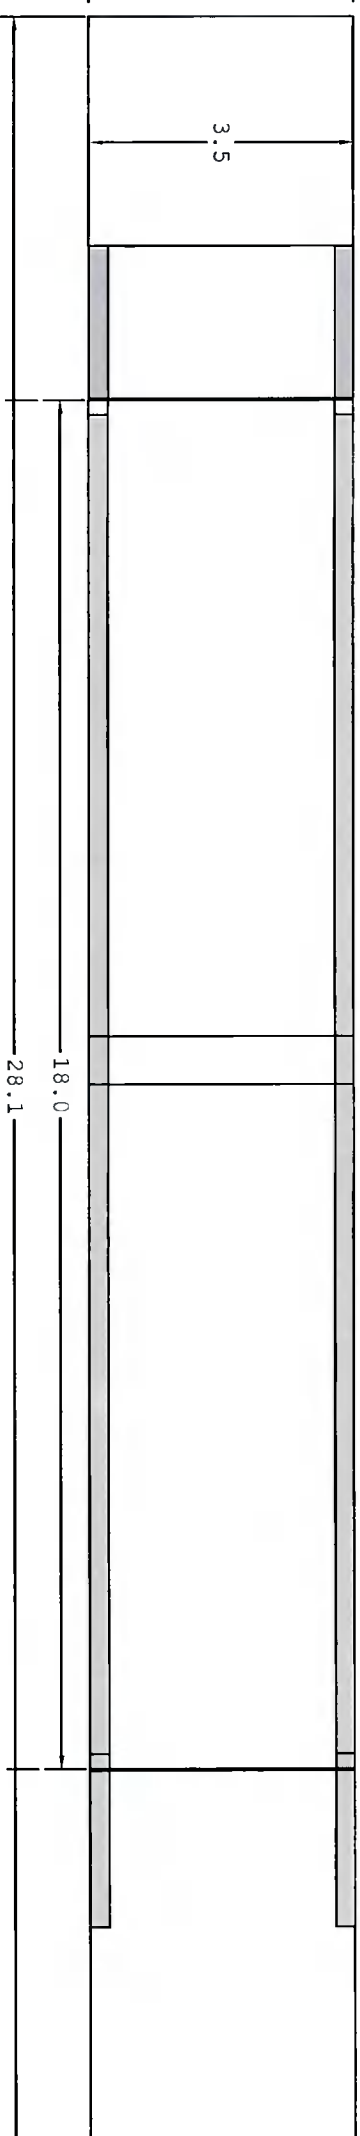

SOUTH ELEVATION

0.7

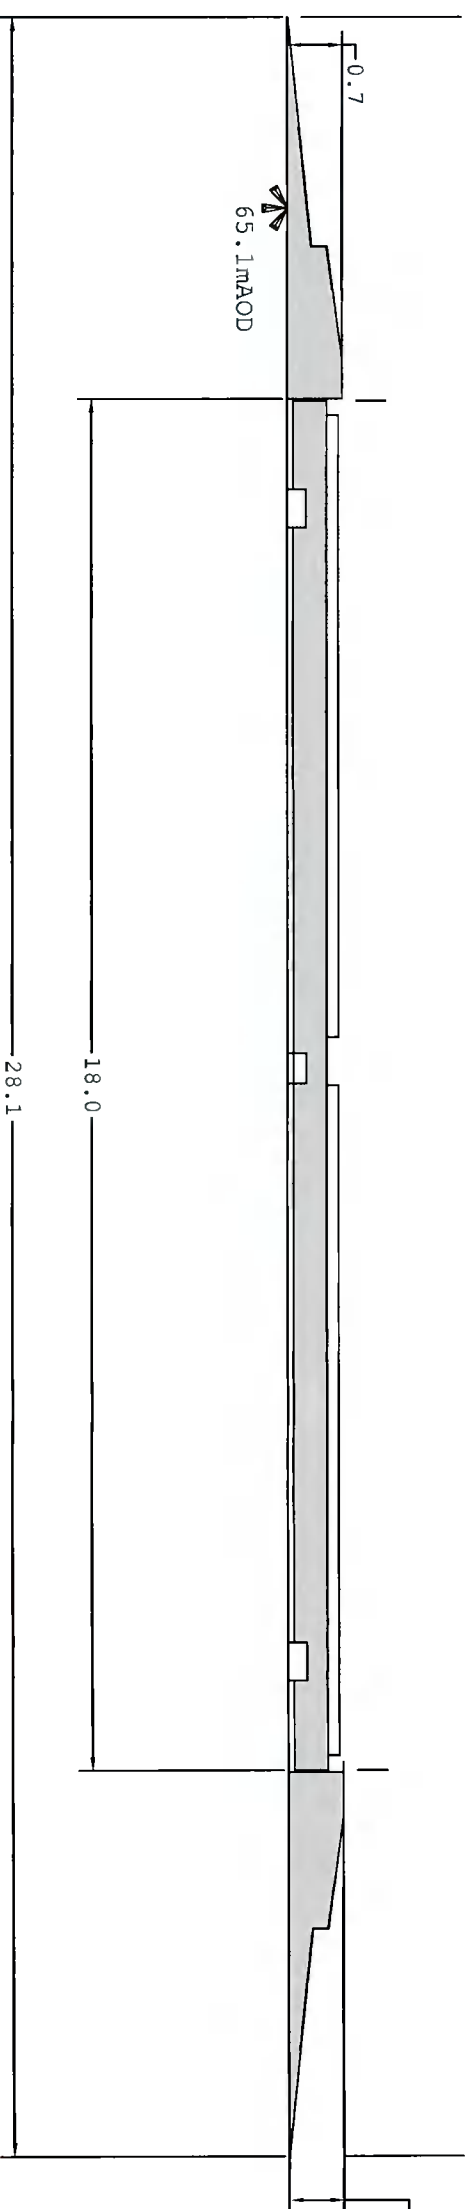

WEST ELEVATION

65.1mAOD

**WEIGHBRIDGE**

Dimensions in metres

North Arrow Refers to Plan View Only

**Kilsaran**  
ideas taking shape

Kilsaran Concrete is applying for the permanent continuation of use of the following existing buildings and structures; a prefabricated office (16.0m x 3.8m x 3.0m high); prefabricated canteen facilities (14.0m x 3.8m x 3.0m high); water holding tank (29.7m x 6.3m); 4 no aggregate ground storage bays; power house (15.9m x 4.0m x 3.6m high); and weighbridge, all previously permitted for a five year period under P.I.Ref:SD17A/0218, Adamstown, Lucan, County Dublin

**Weighbridge**

Drawn By:

Fergus Gallagher MSCSI MRICS  
Kilsaran Concrete  
Piercetown  
Dunboyne  
Co Meath

Phone: 01 8026391 Mobile: 086 2566061  
Email: [fergus.gallagher@kilsaran.ie](mailto:fergus.gallagher@kilsaran.ie)

Scale:-

**1/100**

Date:-

10/12/2021

Dwg: **KCG05**