


EAST ELEVATION

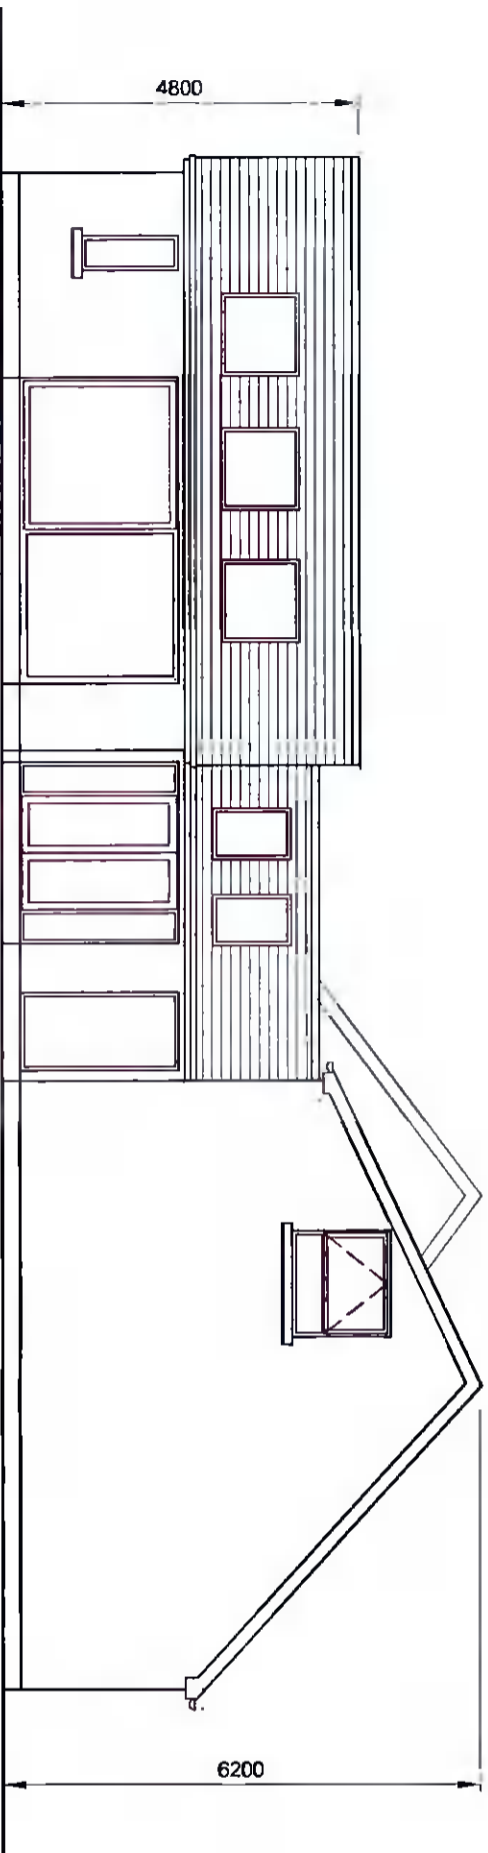

SOUTH ELEVATION

| NO | REVISION | DATE |
|----|----------|------|
| | | |

H. K. O'DAILY & ASSOCIATES
 ARCHITECTURAL & PLANNING CONSULTANTS
 KINGSWOOD, MAAS ROAD, CLONDAKIN, DUBLIN 22.
 TELEPHONE (01) 459 1127

| | |
|---|------------------------------|
| PROJECT EXTENSION AT GLENARRANEEN, BRITTAS, CO. DUBLIN. | SCALE 1:100 |
| DRAWING TITLE EXISTING EAST & SOUTH ELEVATIONS. | DATE AUGUST 2021 |
| CLIENT KEITH JUSTICE. | DRAWN <i>Keith O'Daly</i> |
| | CHECKED |
| | DRAWING NO 821/6/4 |
| | © THIS DRAWING IS COPYRIGHT |