


WEST ELEVATION

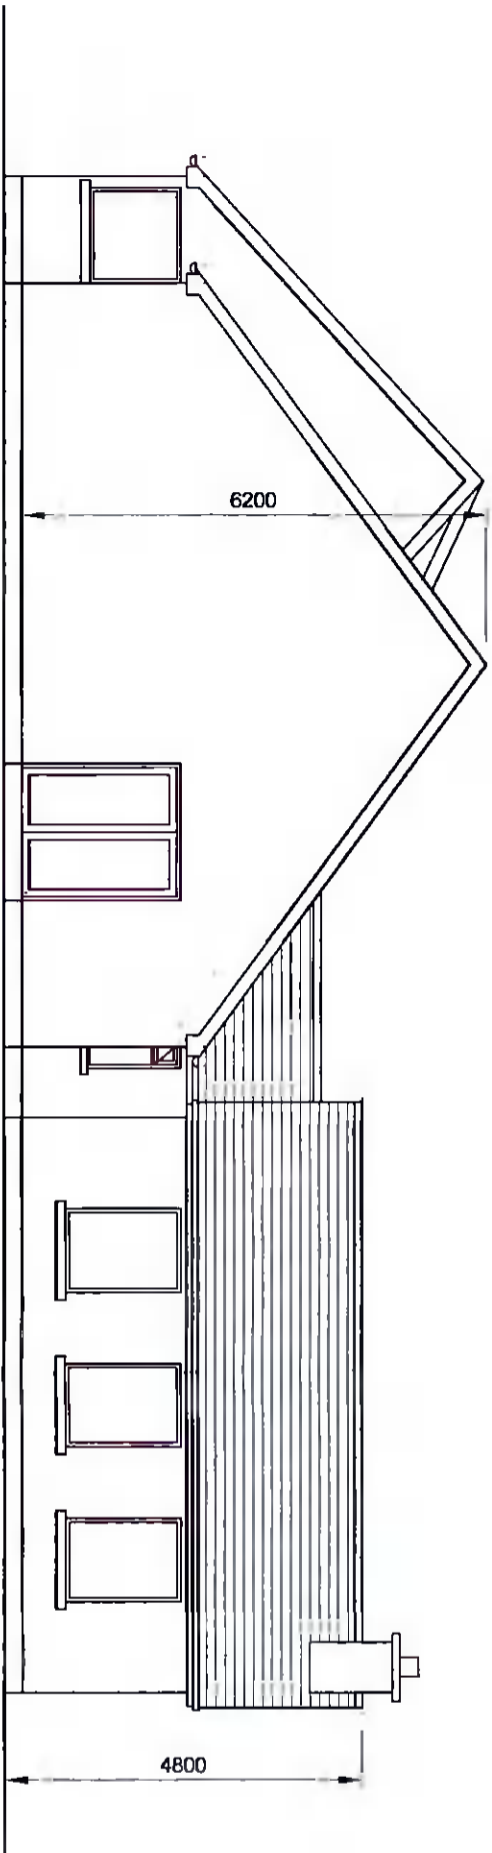

NORTH ELEVATION

NO	REVISION	DATE

H. K. O'DAILY & ASSOCIATES
 ARCHITECTURAL & PLANNING CONSULTANTS
 KINGSWOOD, NAAS ROAD, CLONDAKIN, DUBLIN 22.
 TELEPHONE (01) 456 1127

PROJECT EXTENSION AT GLENARRANEEN, BRITIAS, CO. DUBLIN.	SCALE 1:100
DRAWING TITLE EXISTING WEST & NORTH ELEVATIONS.	DATE August 2021
CLIENT KEITH JUSTICE.	DRAWN <i>Kyle O'Daly</i>
DRAWING NO 821/6/5	CHECKED
© THIS DRAWING IS COPYRIGHT	