



PROPOSED WORKS
SHOWN COLOURED BLUE

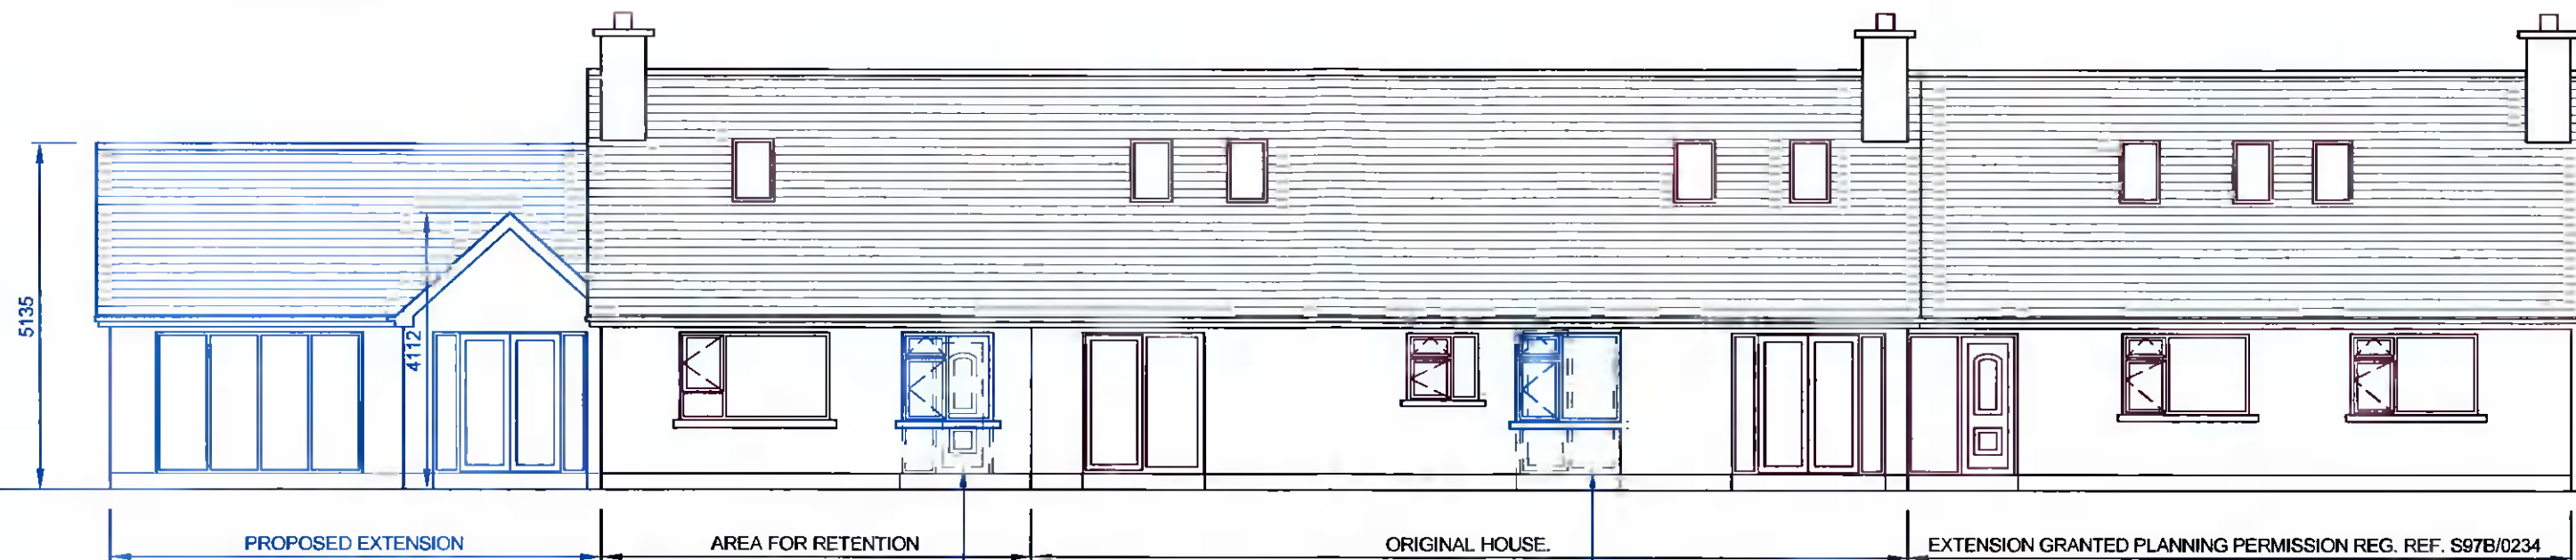

REMOVE EXISTING DOOR, ALTER OPE AND FIT NEW WINDOW

REMOVE EXISTING DOOR, ALTER OPE AND FIT NEW WINDOW

EAST ELEVATION

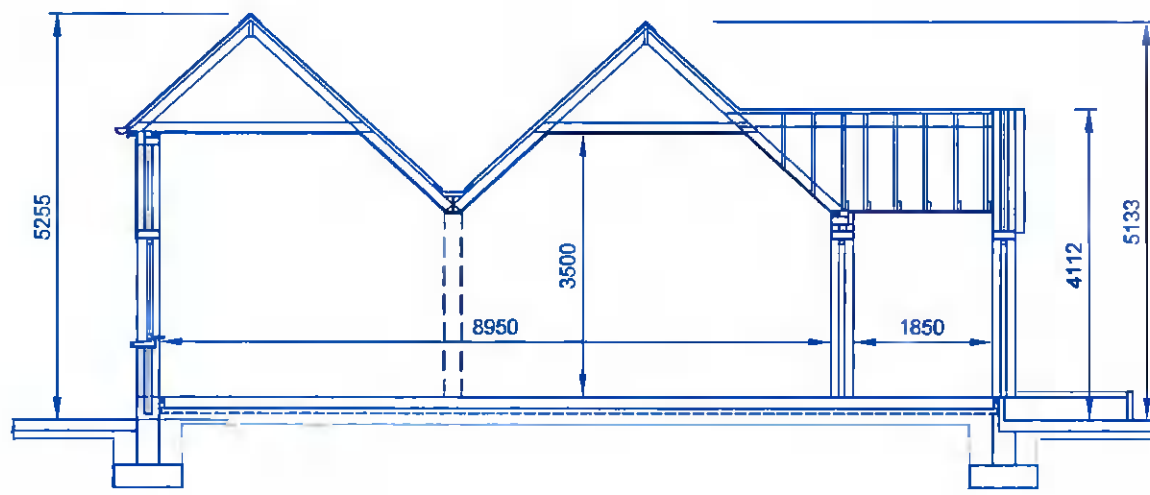


SECTION E-E

NO	REVISION	DATE

H. K. O'DALY & ASSOCIATES
ARCHITECTURAL & PLANNING CONSULTANTS
KINGSWOOD, NAAS ROAD, CLONDALKIN, DUBLIN 22.
TELEPHONE (01) 459 1127

PROJECT EXTENSION AT GLENARRANEEN, BRITTAS, CO. DUBLIN.	SCALE 1:100 DATE August 2021 DRAWN <i>Hugh O'Daly</i> CHECKED
DRAWING TITLE PROPOSED EAST & WEST ELEVATIONS & SECTION E-E.	DRAWING NO 821/6/7
CLIENT KEITH JUSTICE.	© THIS DRAWING IS COPYRIGHT

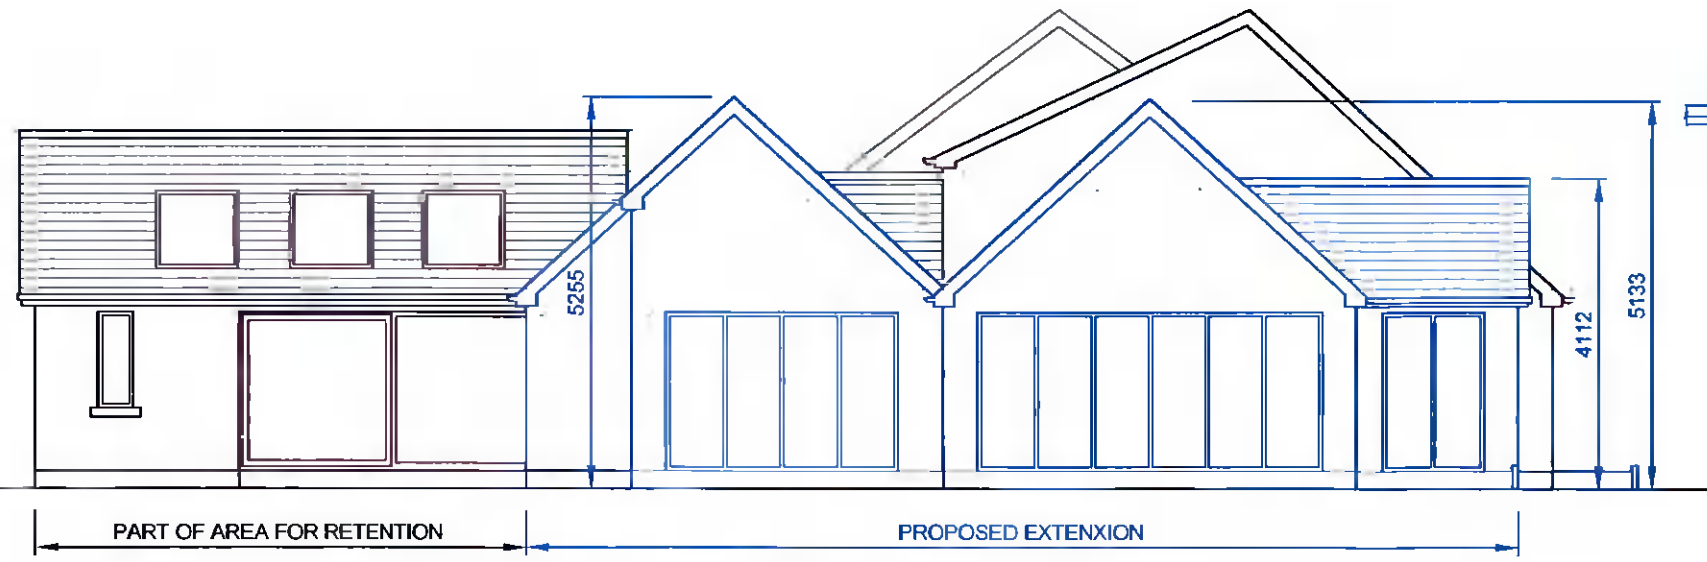

SOUTH ELEVATION